




Existing First Floor Plan - 1:200

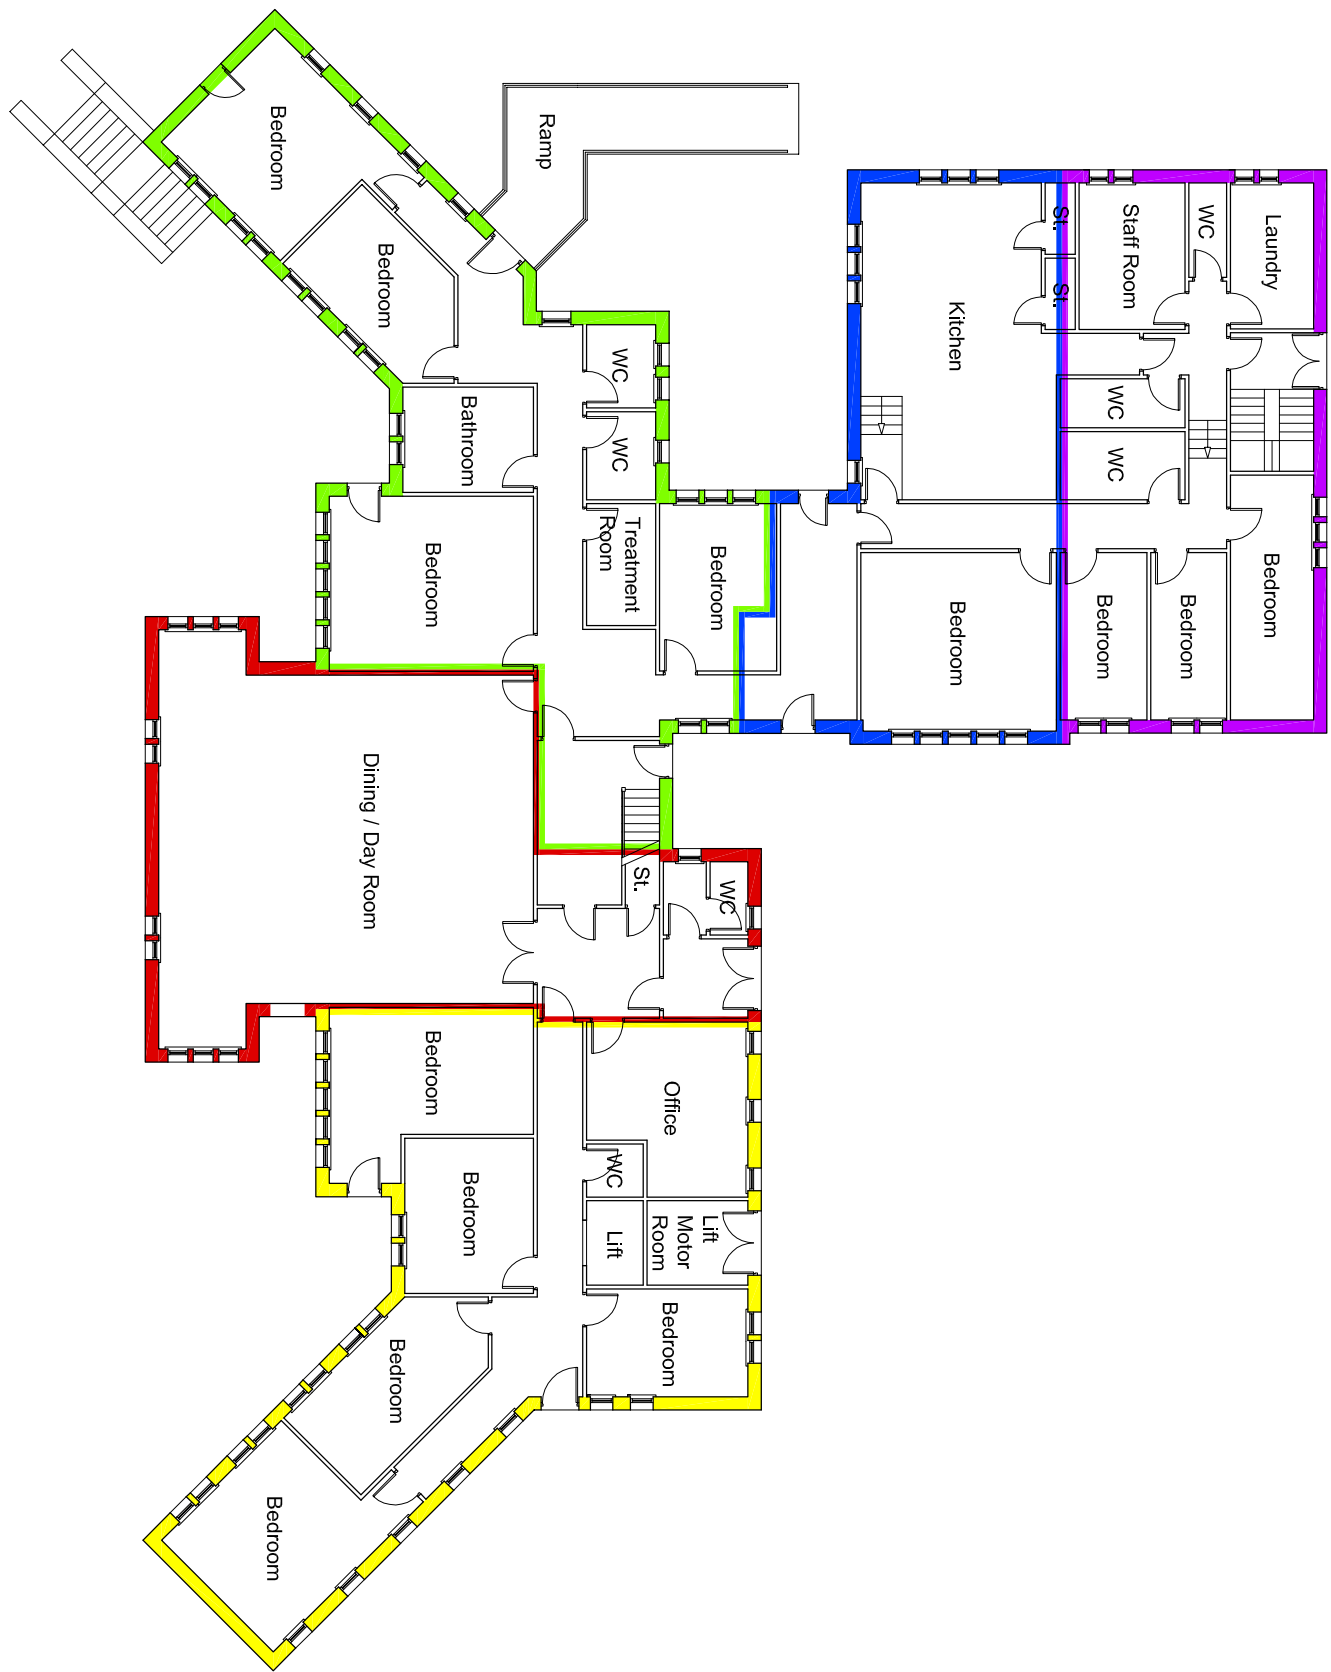


Existing Ground Floor Plan - 1:200

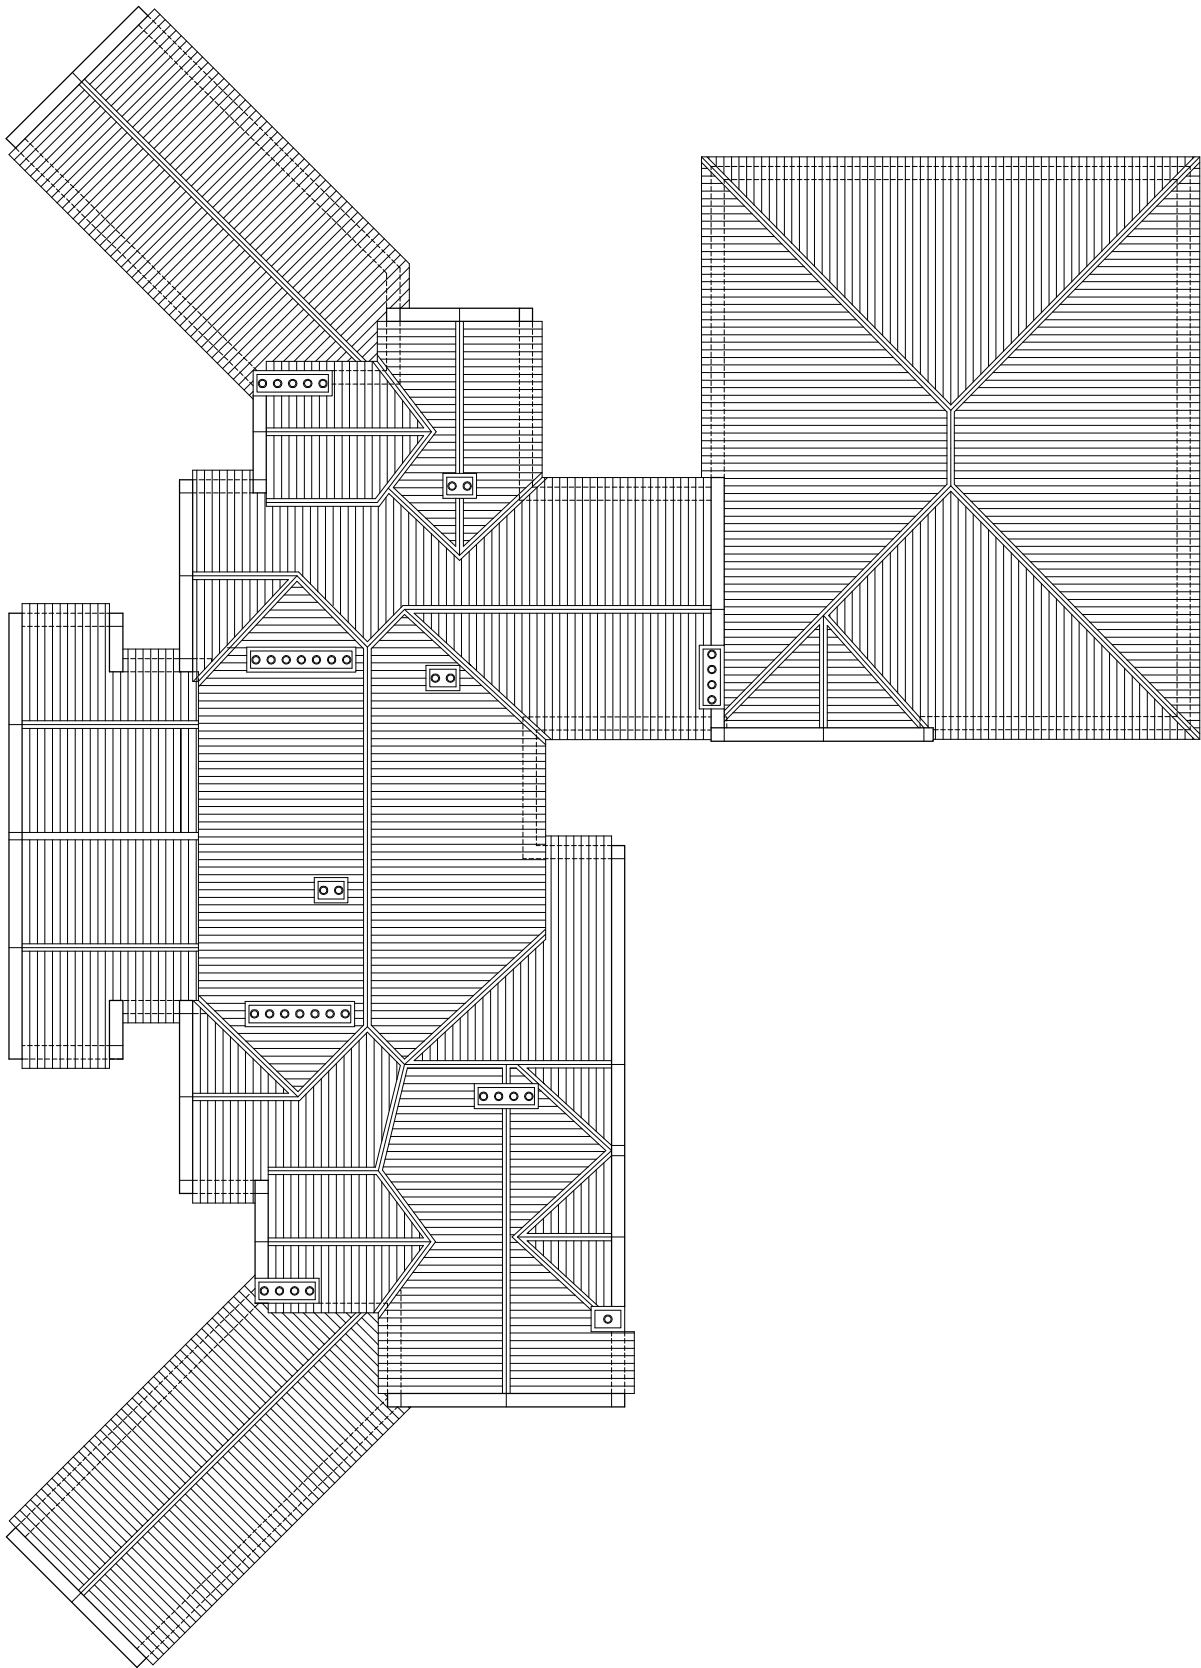

Existing Roof Plan - 1:200

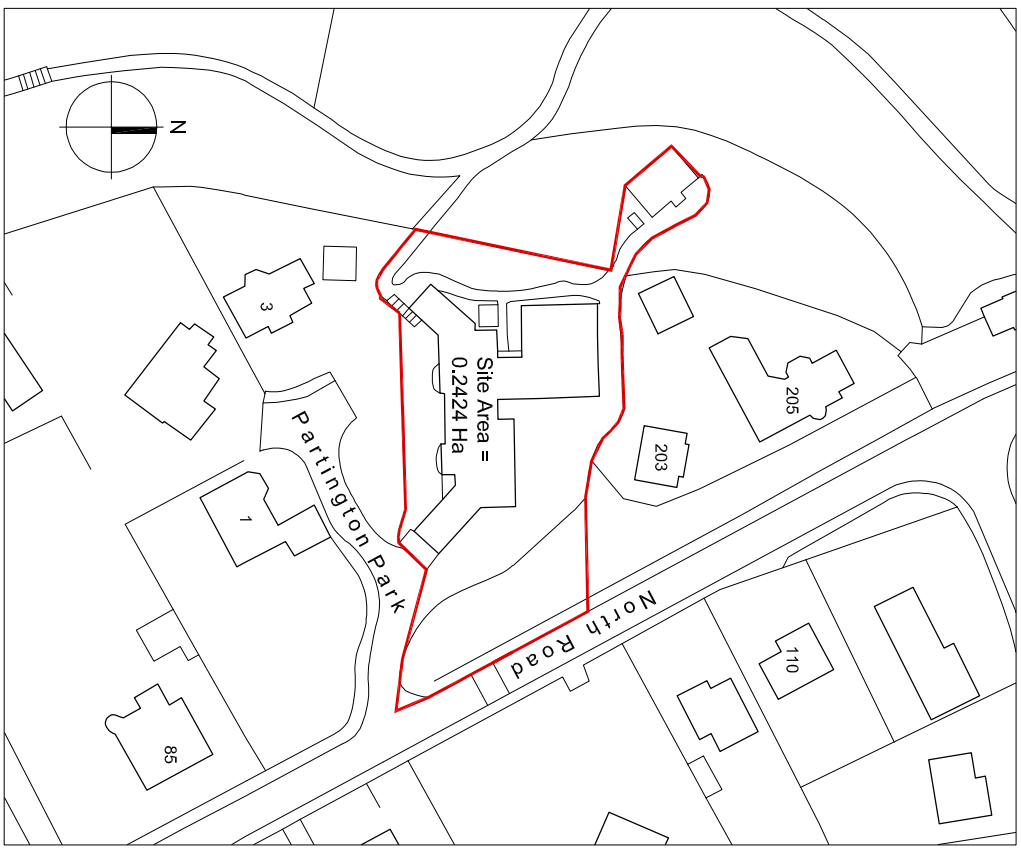

Location Plan - 1:1250

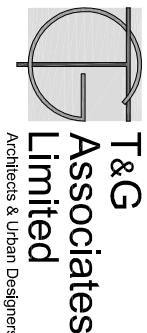

Architects & Urban Designers  
T&G Associates Limited  
Tel : 0181 548 2263  
Fax : 0181 577 9587  
Email: info@tandgassociates.co.uk

1st Floor, Westwood House  
Greenwood Office Park,  
Watlington, Oxford, OX1 2BN

Client:  
Edward Mellor Ltd.

Project:  
Former Parrington Care Home, Glossop,  
SK13 7AX

Drawing Title:  
Location Plan, Existing Floor Plans & Roof Plan

Scale:  
1:1250 / 1:200 @ A1  
Date:  
July 2012

Drawing No.:  
84831013  
Revision:  
-