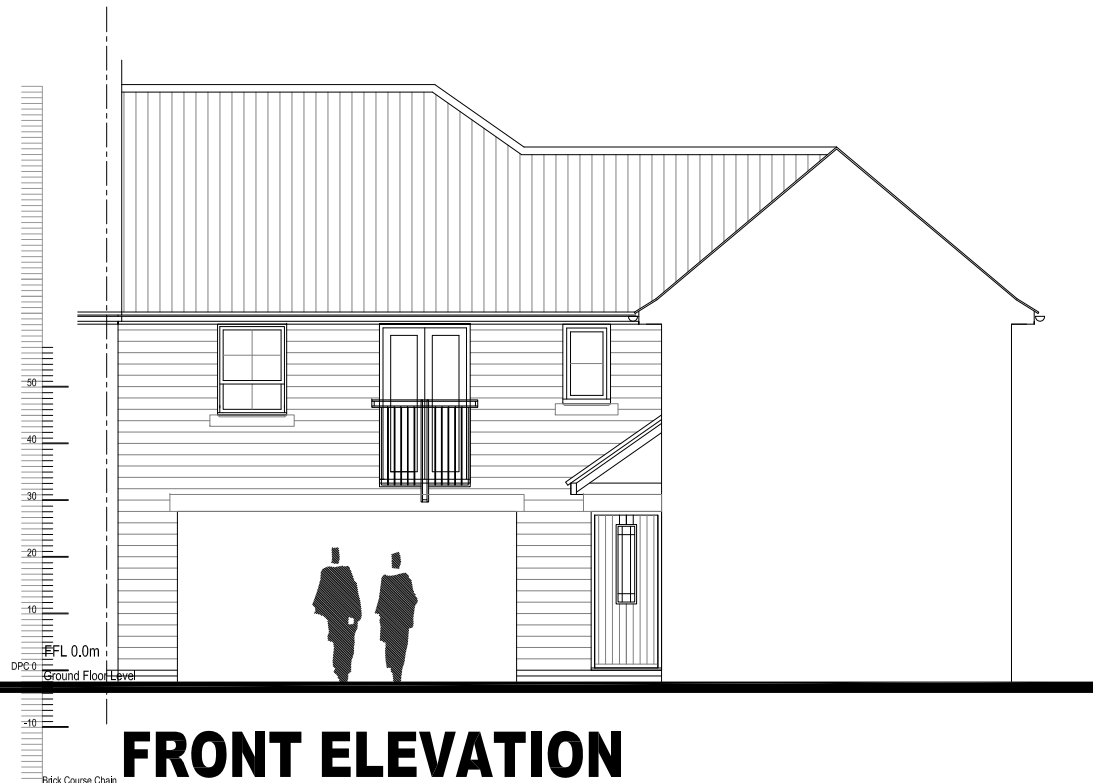




**FRONT ELEVATION**



 

**FRONT ELEVATION**



**REAR ELEVATION**



**REAR ELEVATION**

- Facing Materials Key;**
-  Material Type 01 -  
< Reconstituted Stone - Colour TBC
  -  Material Type 02 -  
< Concrete Roof tile - Colour TBC

**\*** For further details relating to the facing materials, please refer to Design Access Statement.



Heyrose Property Group  
No.1 Booths Park  
Chelford Road  
Knutsford  
Cheshire  
WA16 8QZ  
Tel: 01565 624318  
Fax: 01565621110

**Types A and B**

**WARNING TO HOUSE-PURCHASERS, Property Misdescriptions Act 1991**  
Buyers are warned that this is a working drawing and the contents of this drawing may be subject to change at any time and alterations and variations can occur during the progress of the build process. As such the layout, form, content and dimensions of the finished construction may differ materially from those shown. Whilst we make every effort to ensure our drawings are up to date there may from time to time be an unavoidable delay in updating these due to changes in regulations and/or re-planning. Purchasers are advised to check with the Sales Adviser whether any alterations have been made to this drawing. The contents of this drawing do not constitute a contract, part of any contract or warranty.

**Hayfield Road, Chapel-En-Le-Frith**

Date	06.2012	<b>429/HT/A-B/C/02</b>
Drawn by	JP	
Checked by	JP	
Revision		Scale: 1:100