


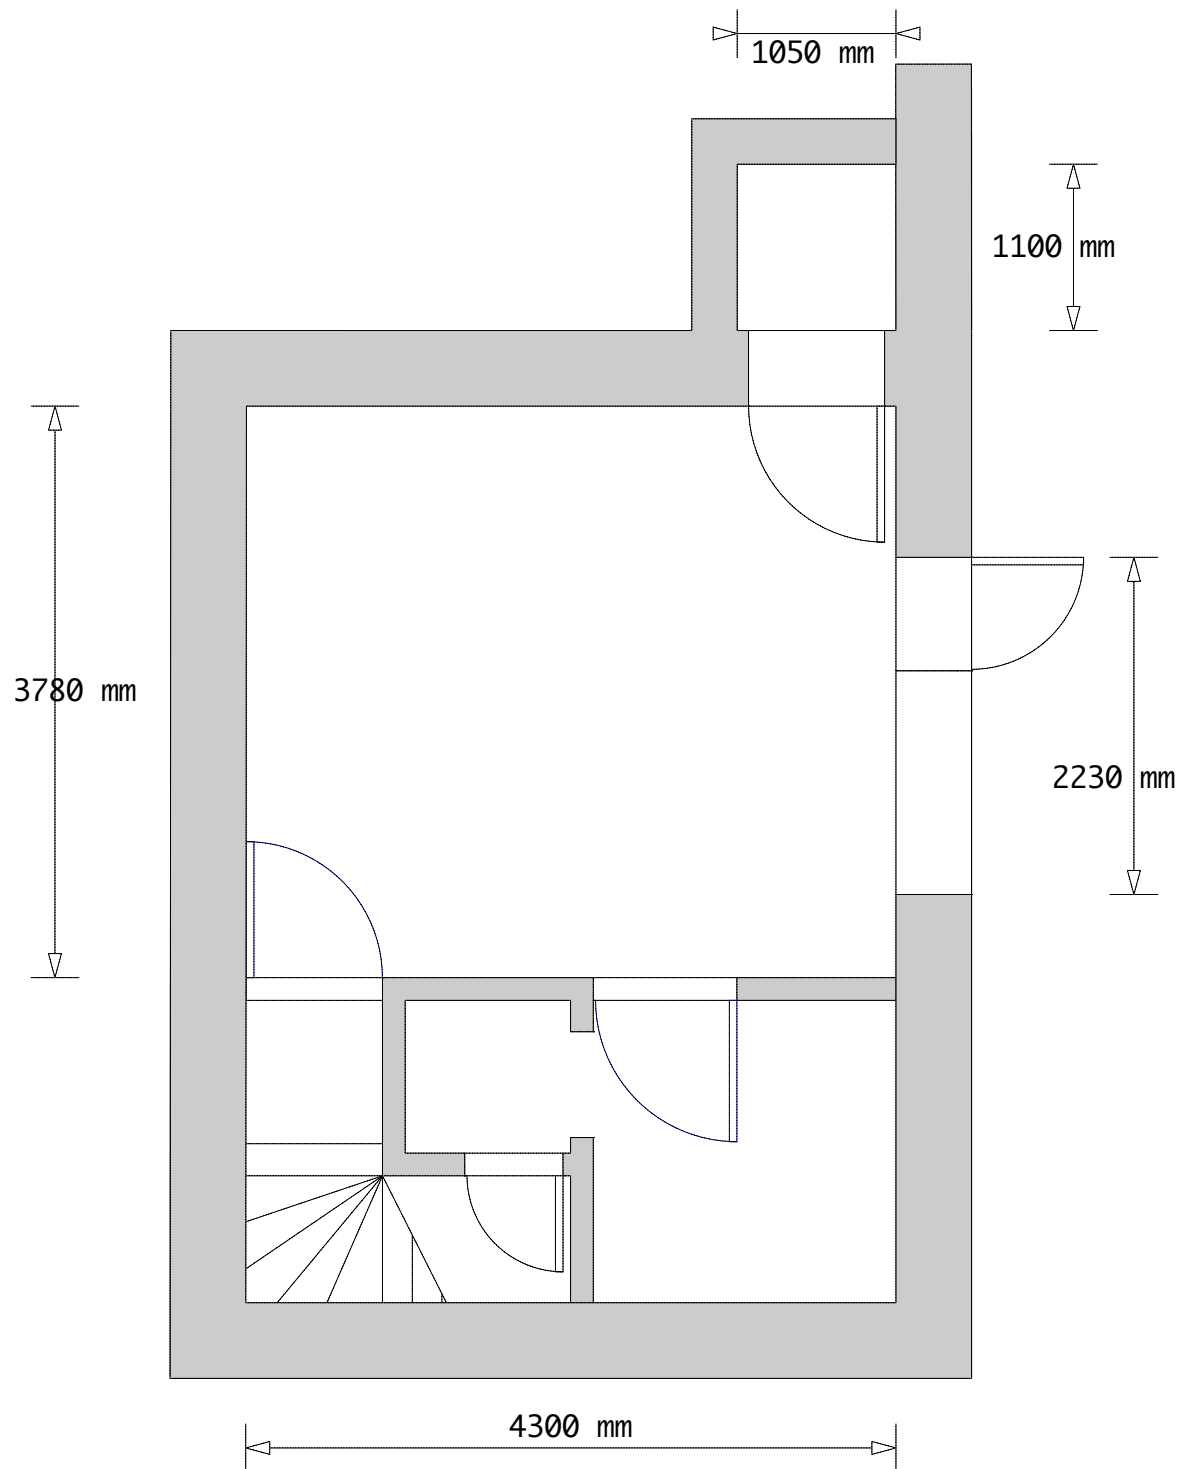

The Old School House. Hague Street, Glossop.
SK13 8NR

Basement Floor Plan - Existing

Scale: 1:50

Contact: Adrian Lambert 07581209100