



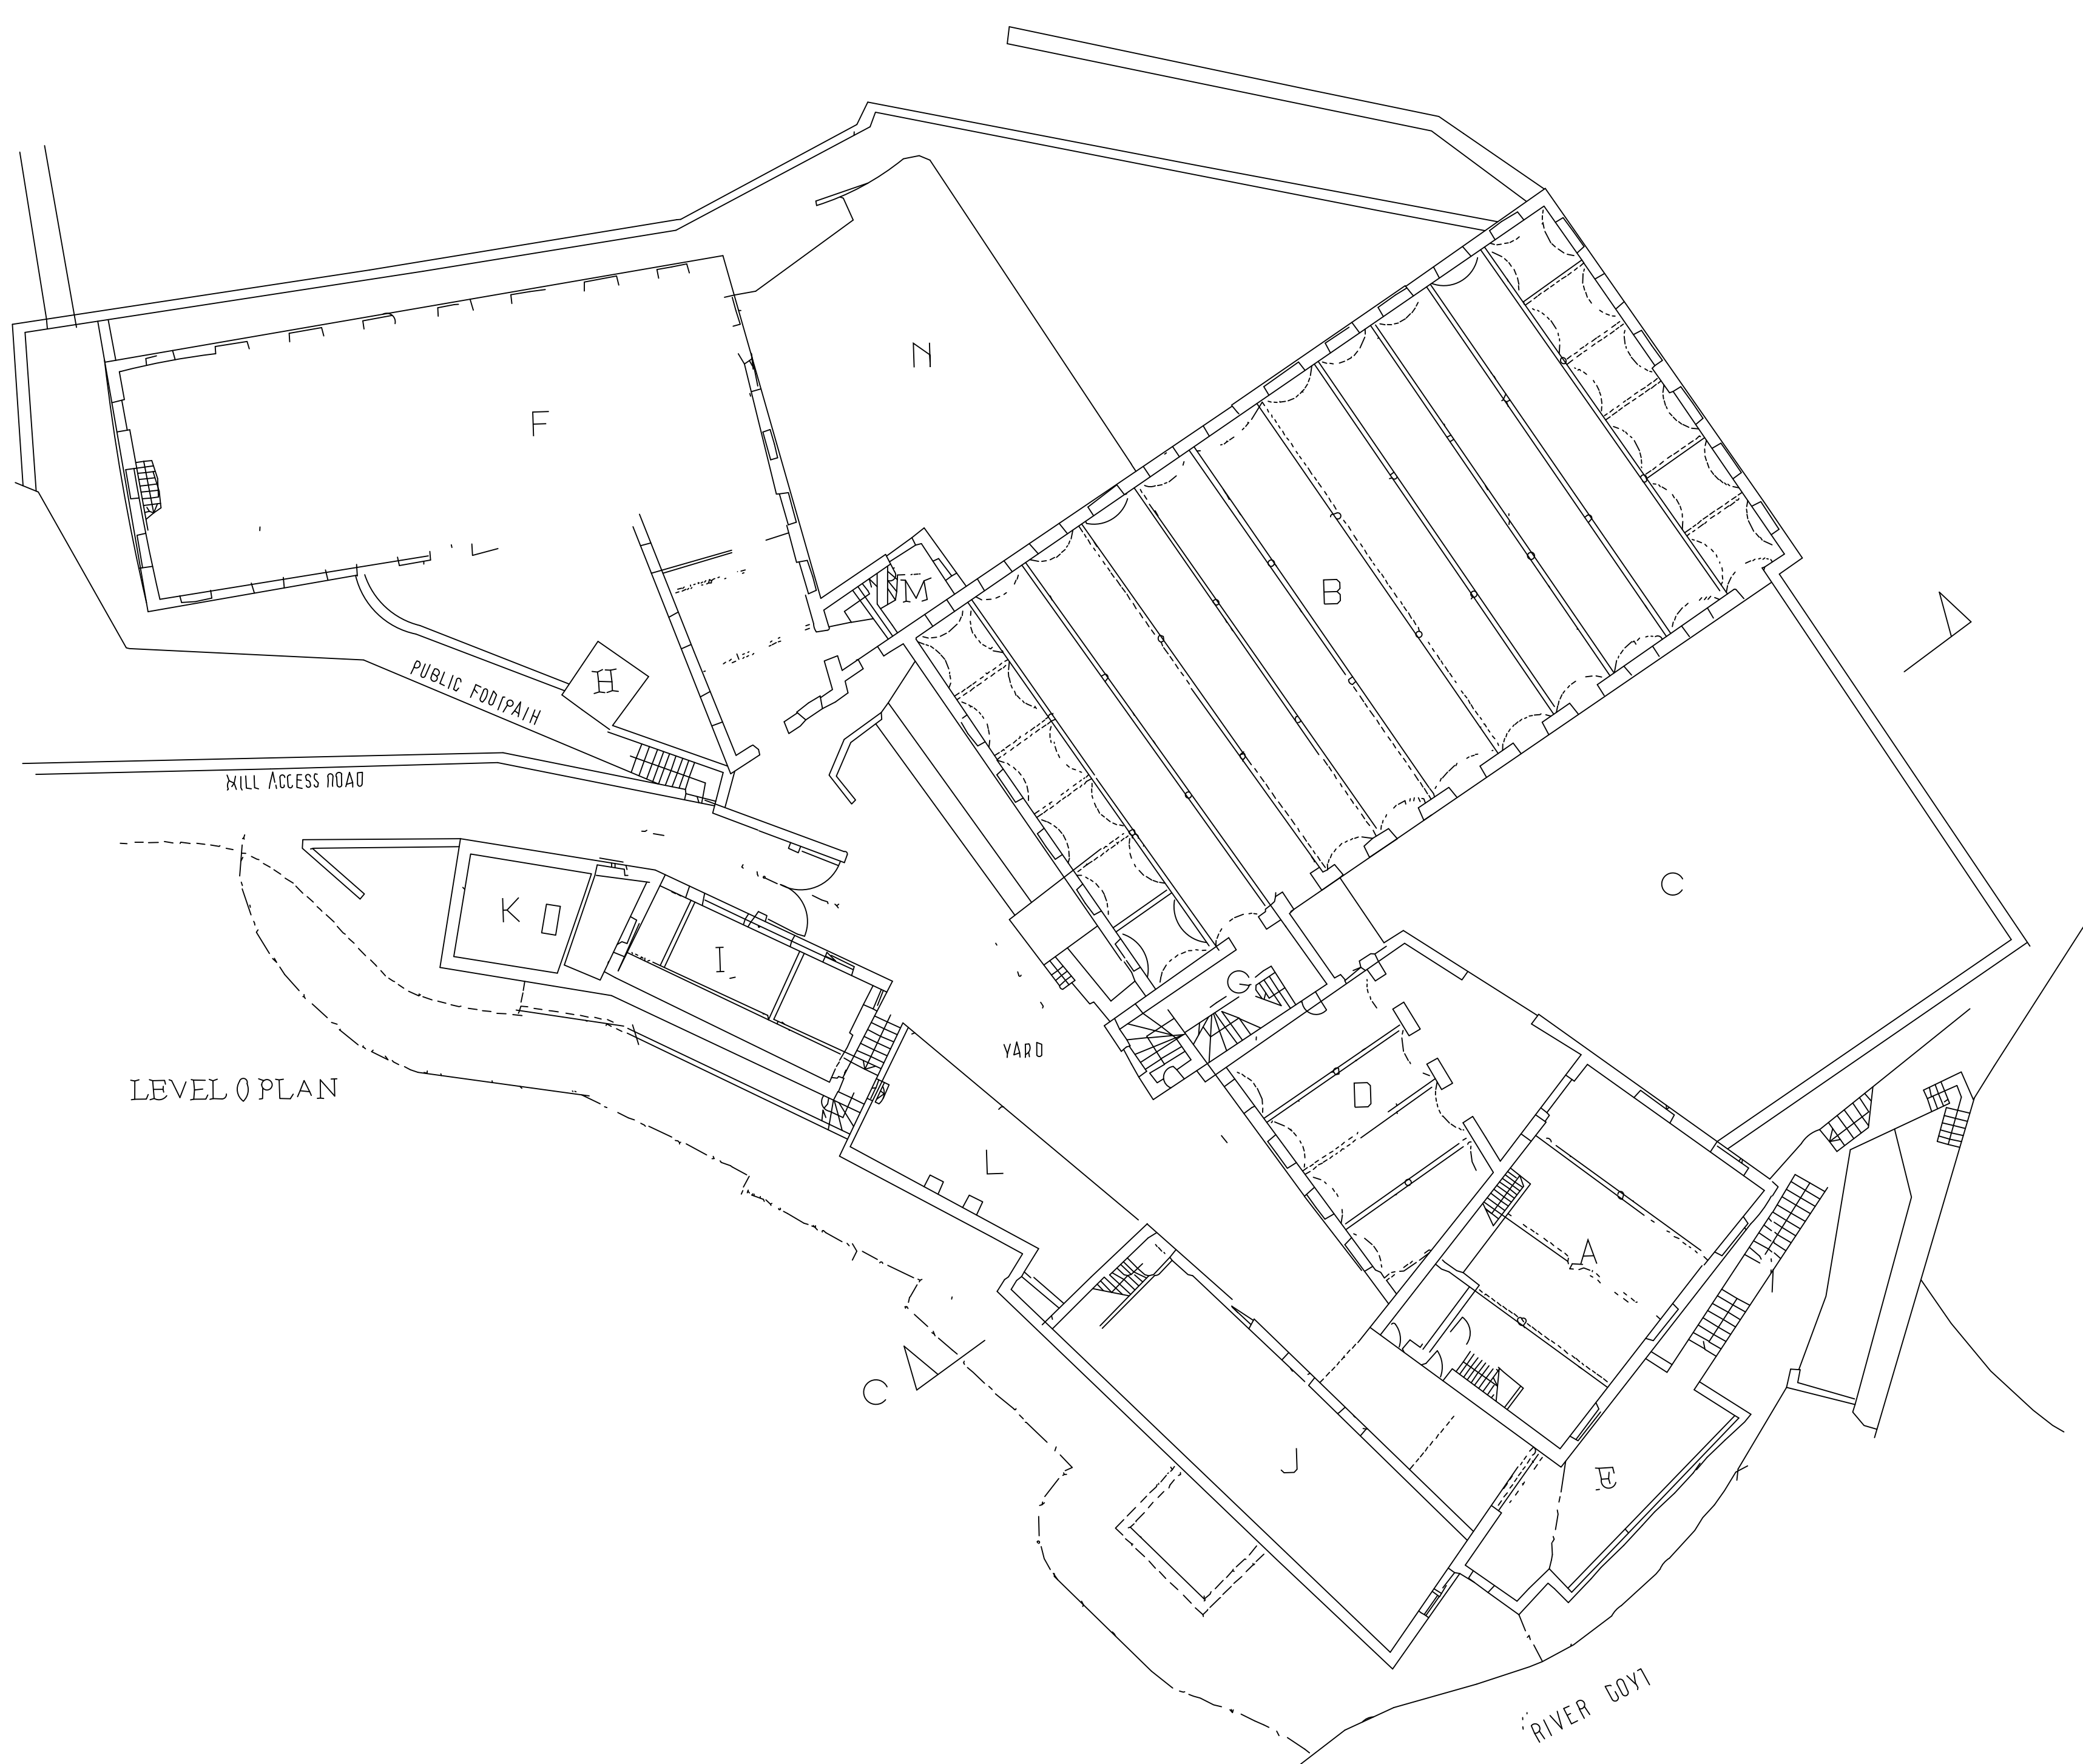

LEVEL 0 PLAN



SECTION C - C

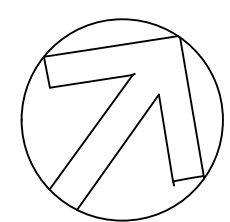

SITE PLAN
TORR VALE MILL

1:200 @ A1 NOV2012

DWG NO. SK20 REV02