




Notes


Jennings Design Associates takes no responsibility for any errors or omissions in this drawing. The drawing is provided as a guide only and is not to be used for construction without the written approval of Jennings Design Associates. The drawing is the property of Jennings Design Associates and is not to be reproduced without the written approval of Jennings Design Associates. The drawing is the property of Jennings Design Associates.




PROPOSED FIRST FLOOR PLAN

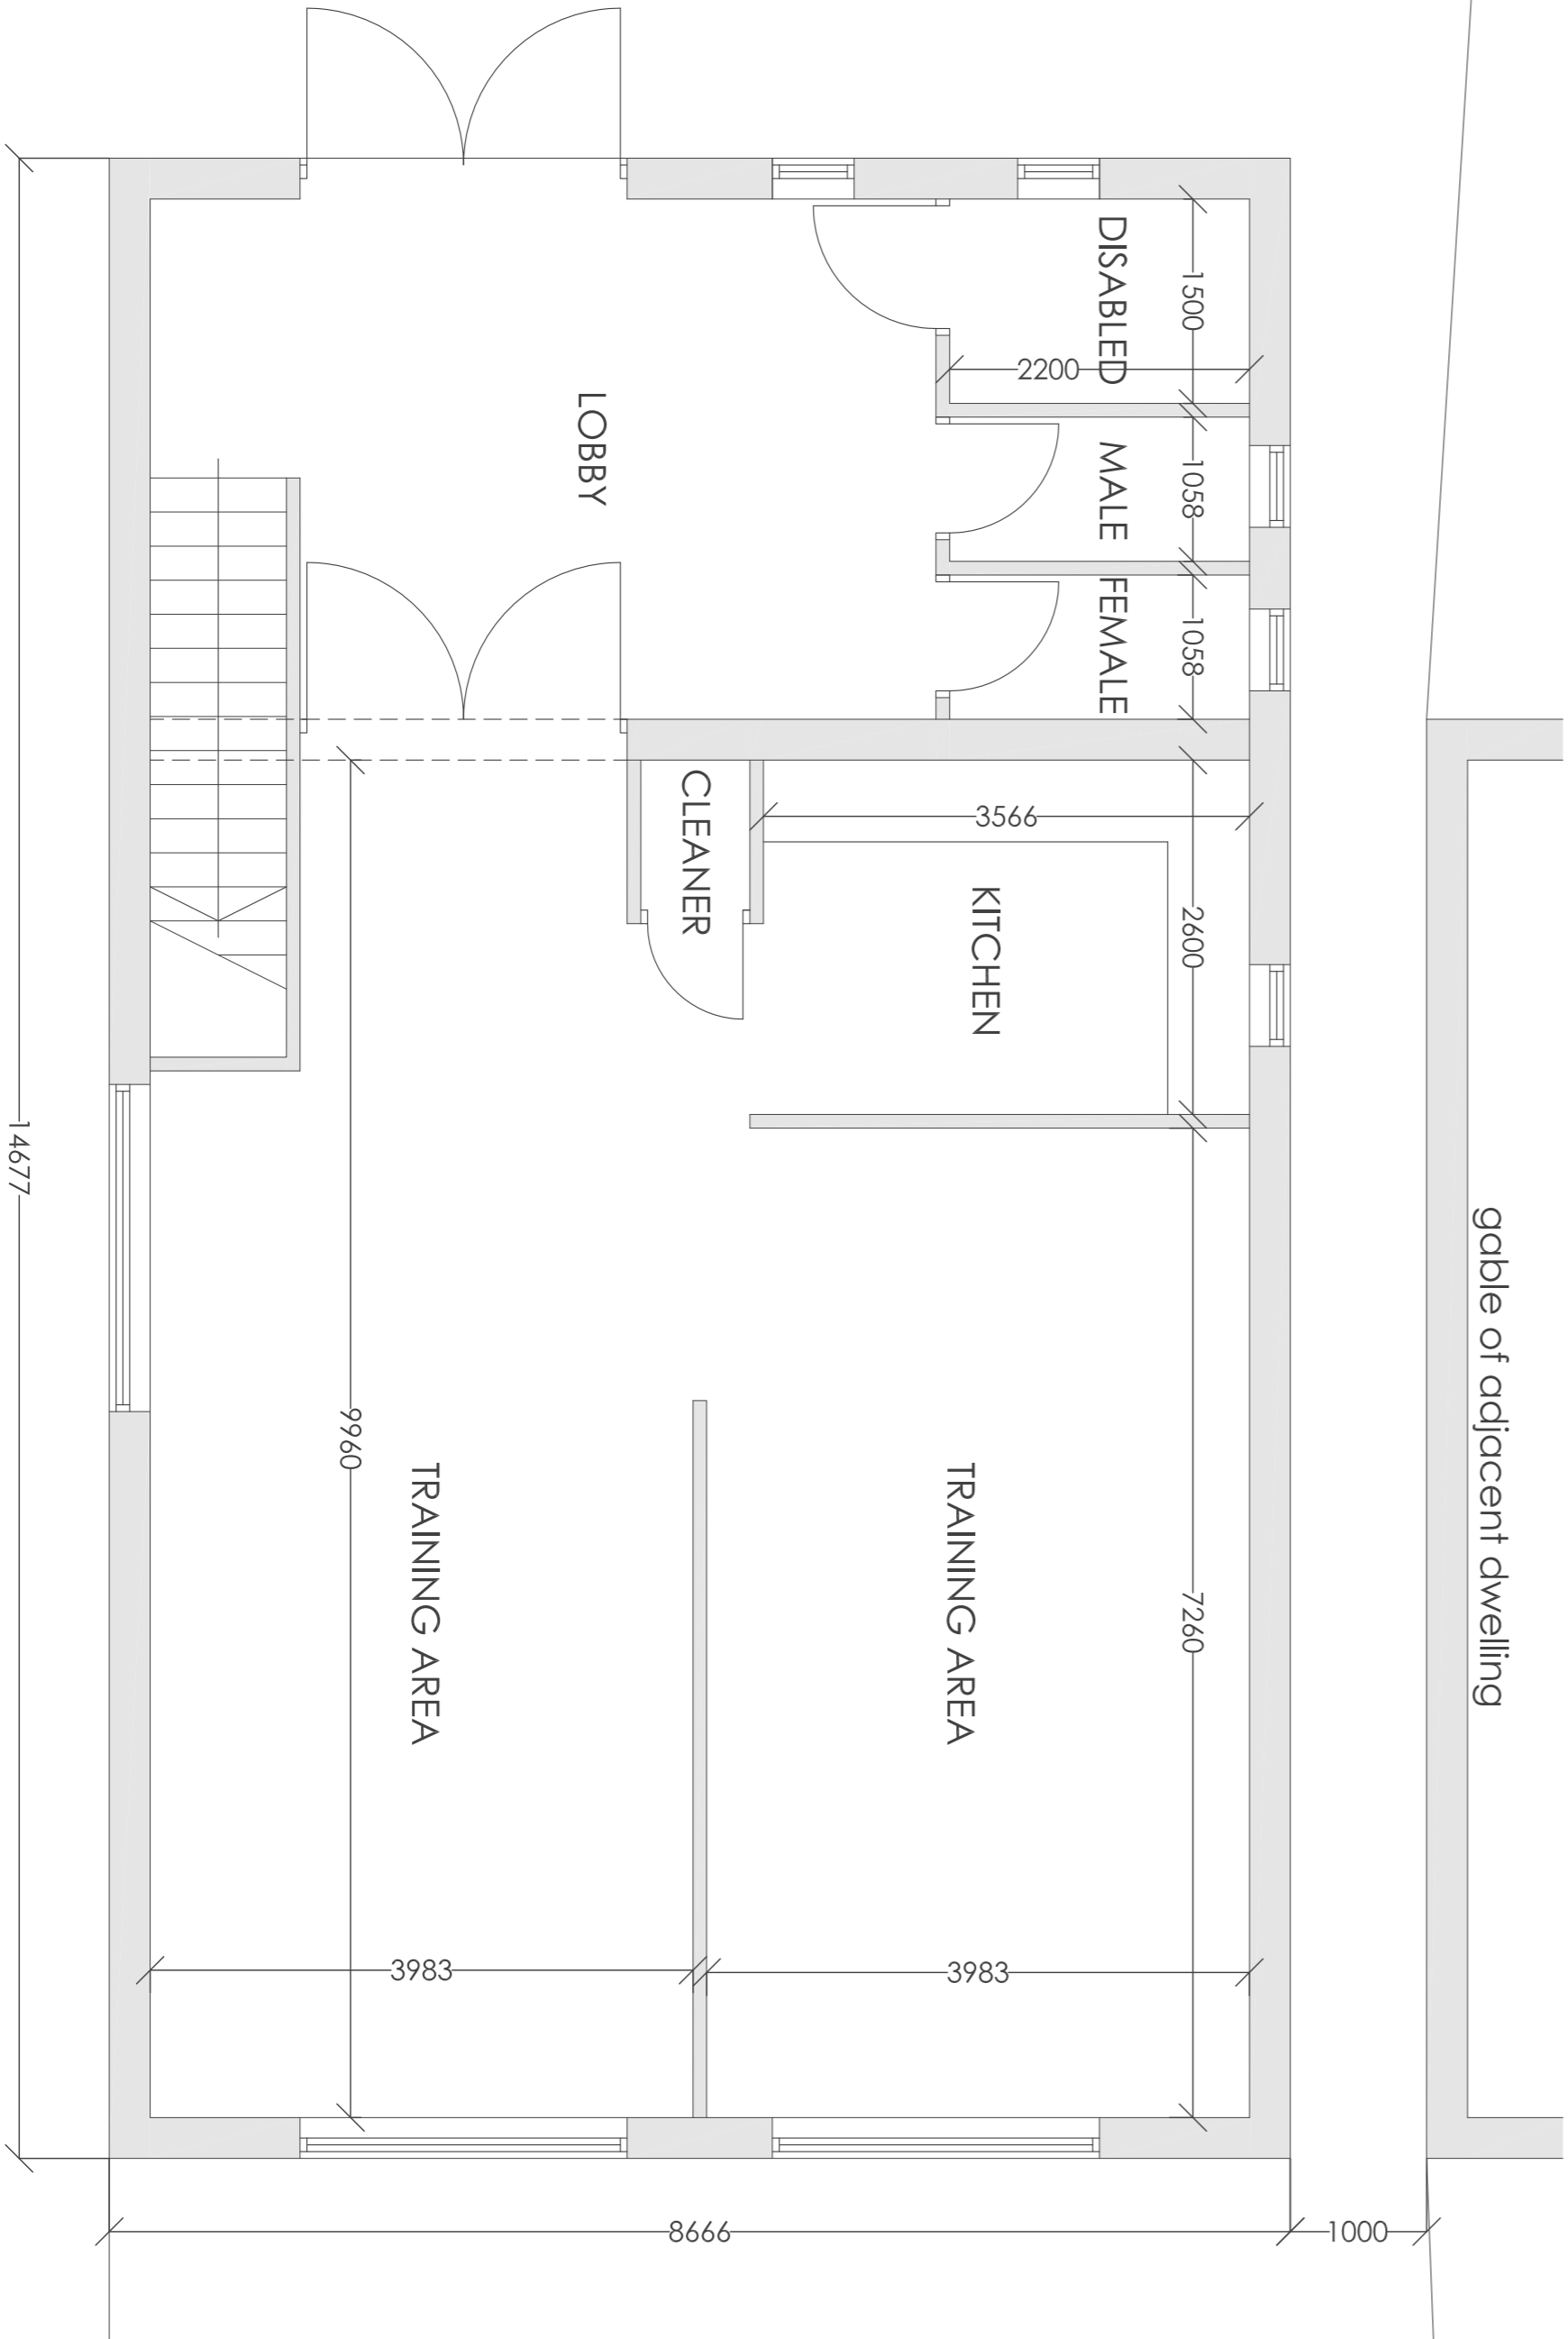


PROPOSED GROUND FLOOR PLAN

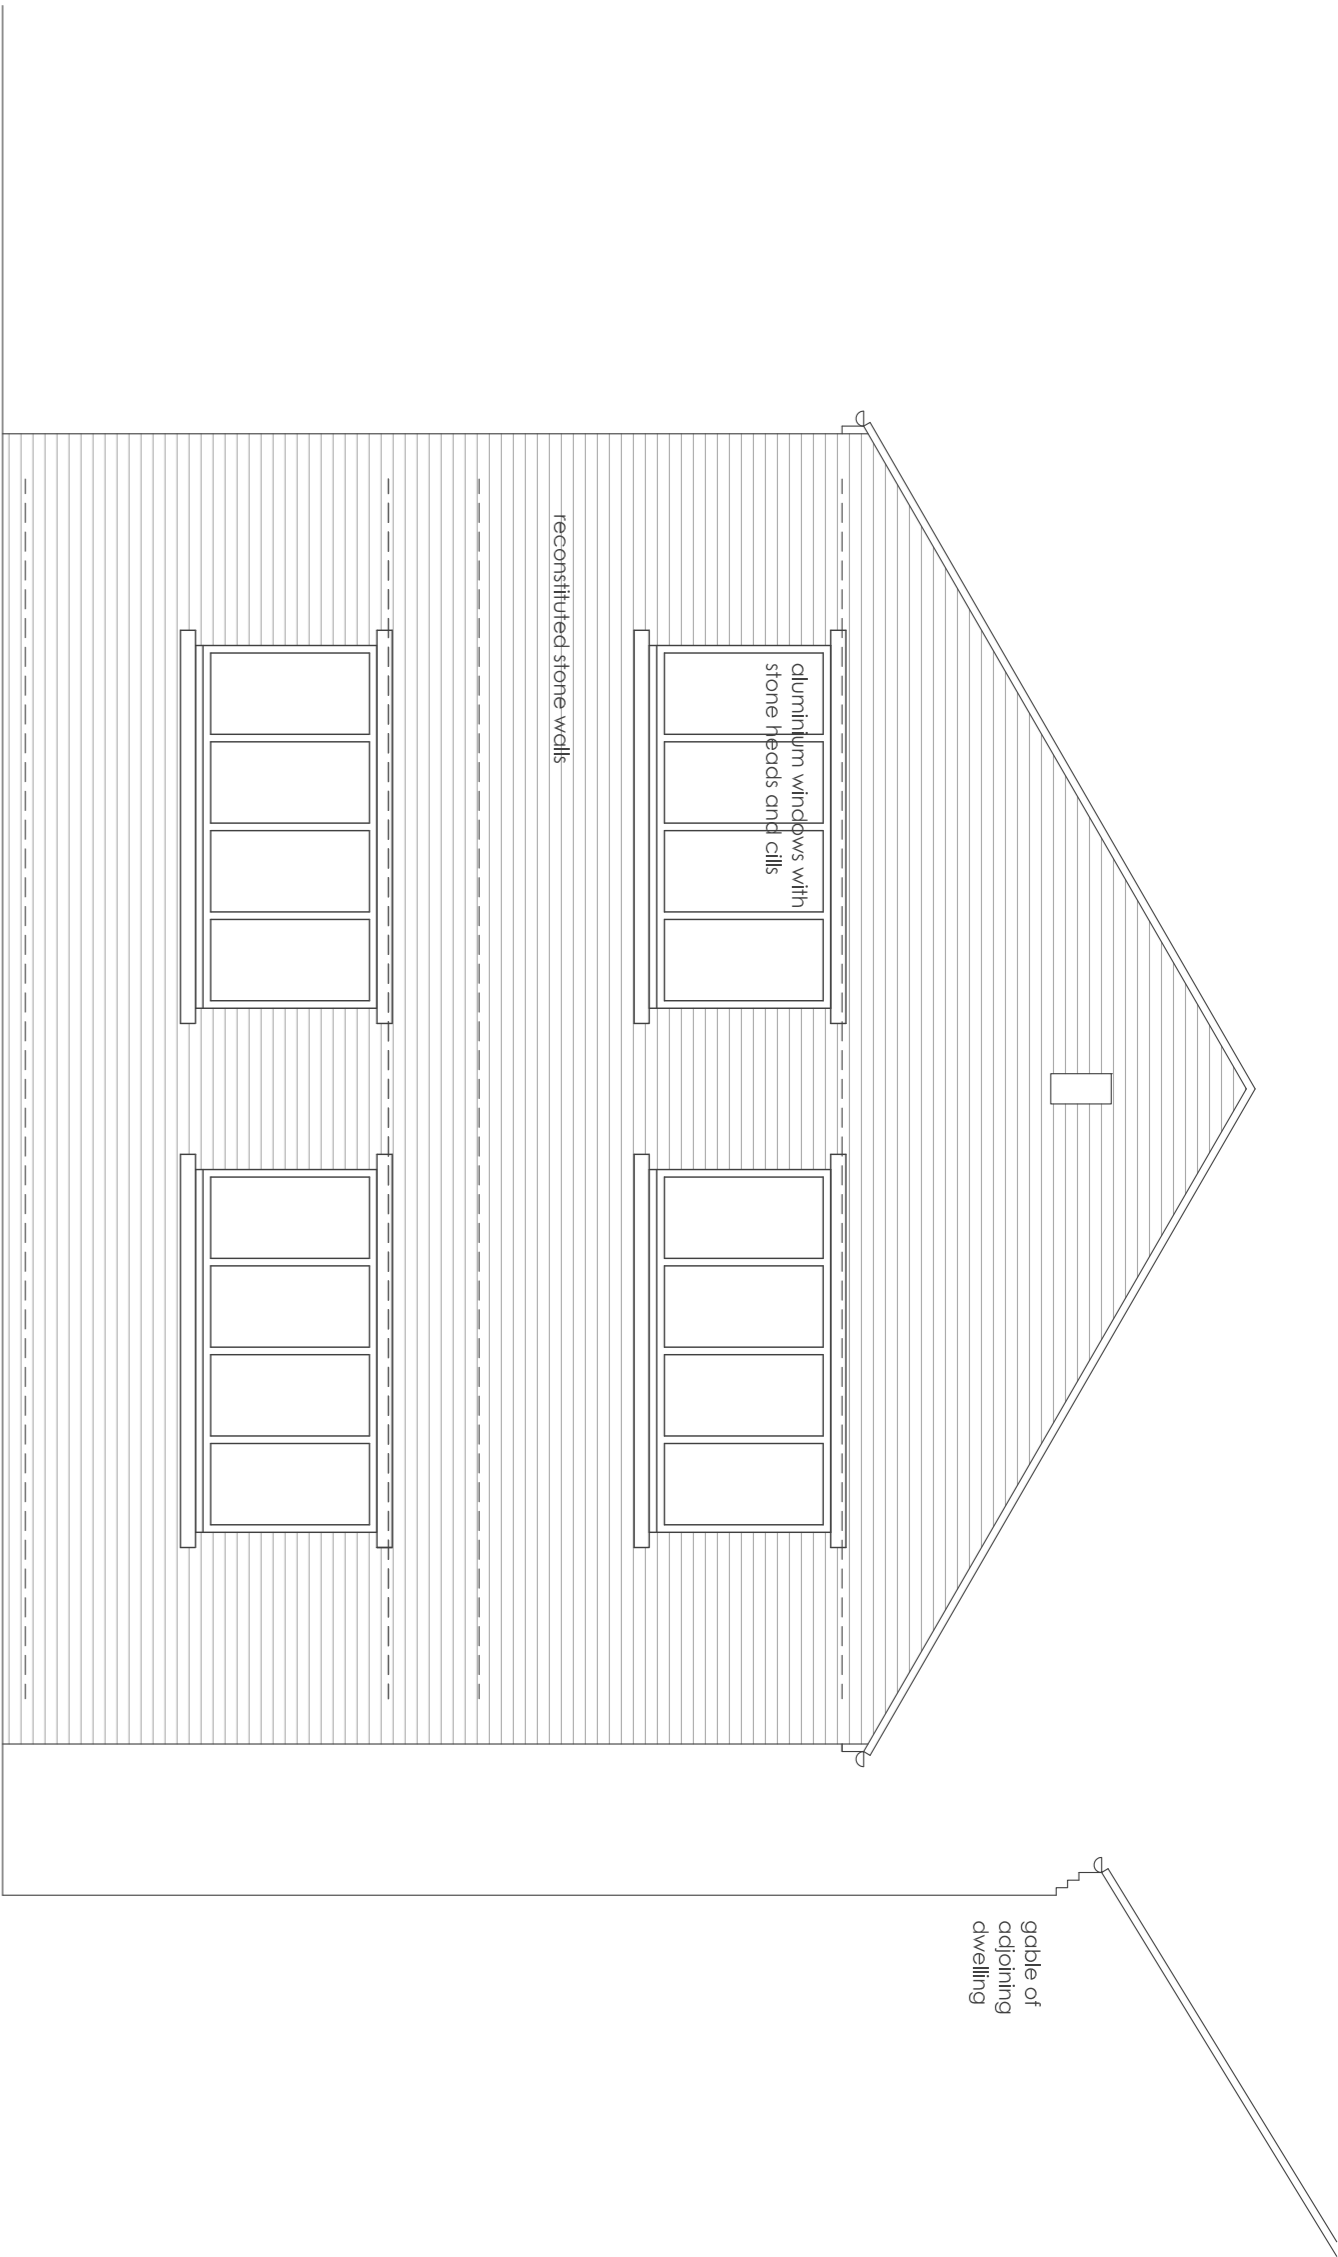

PROPOSED FRONT ELEVATION

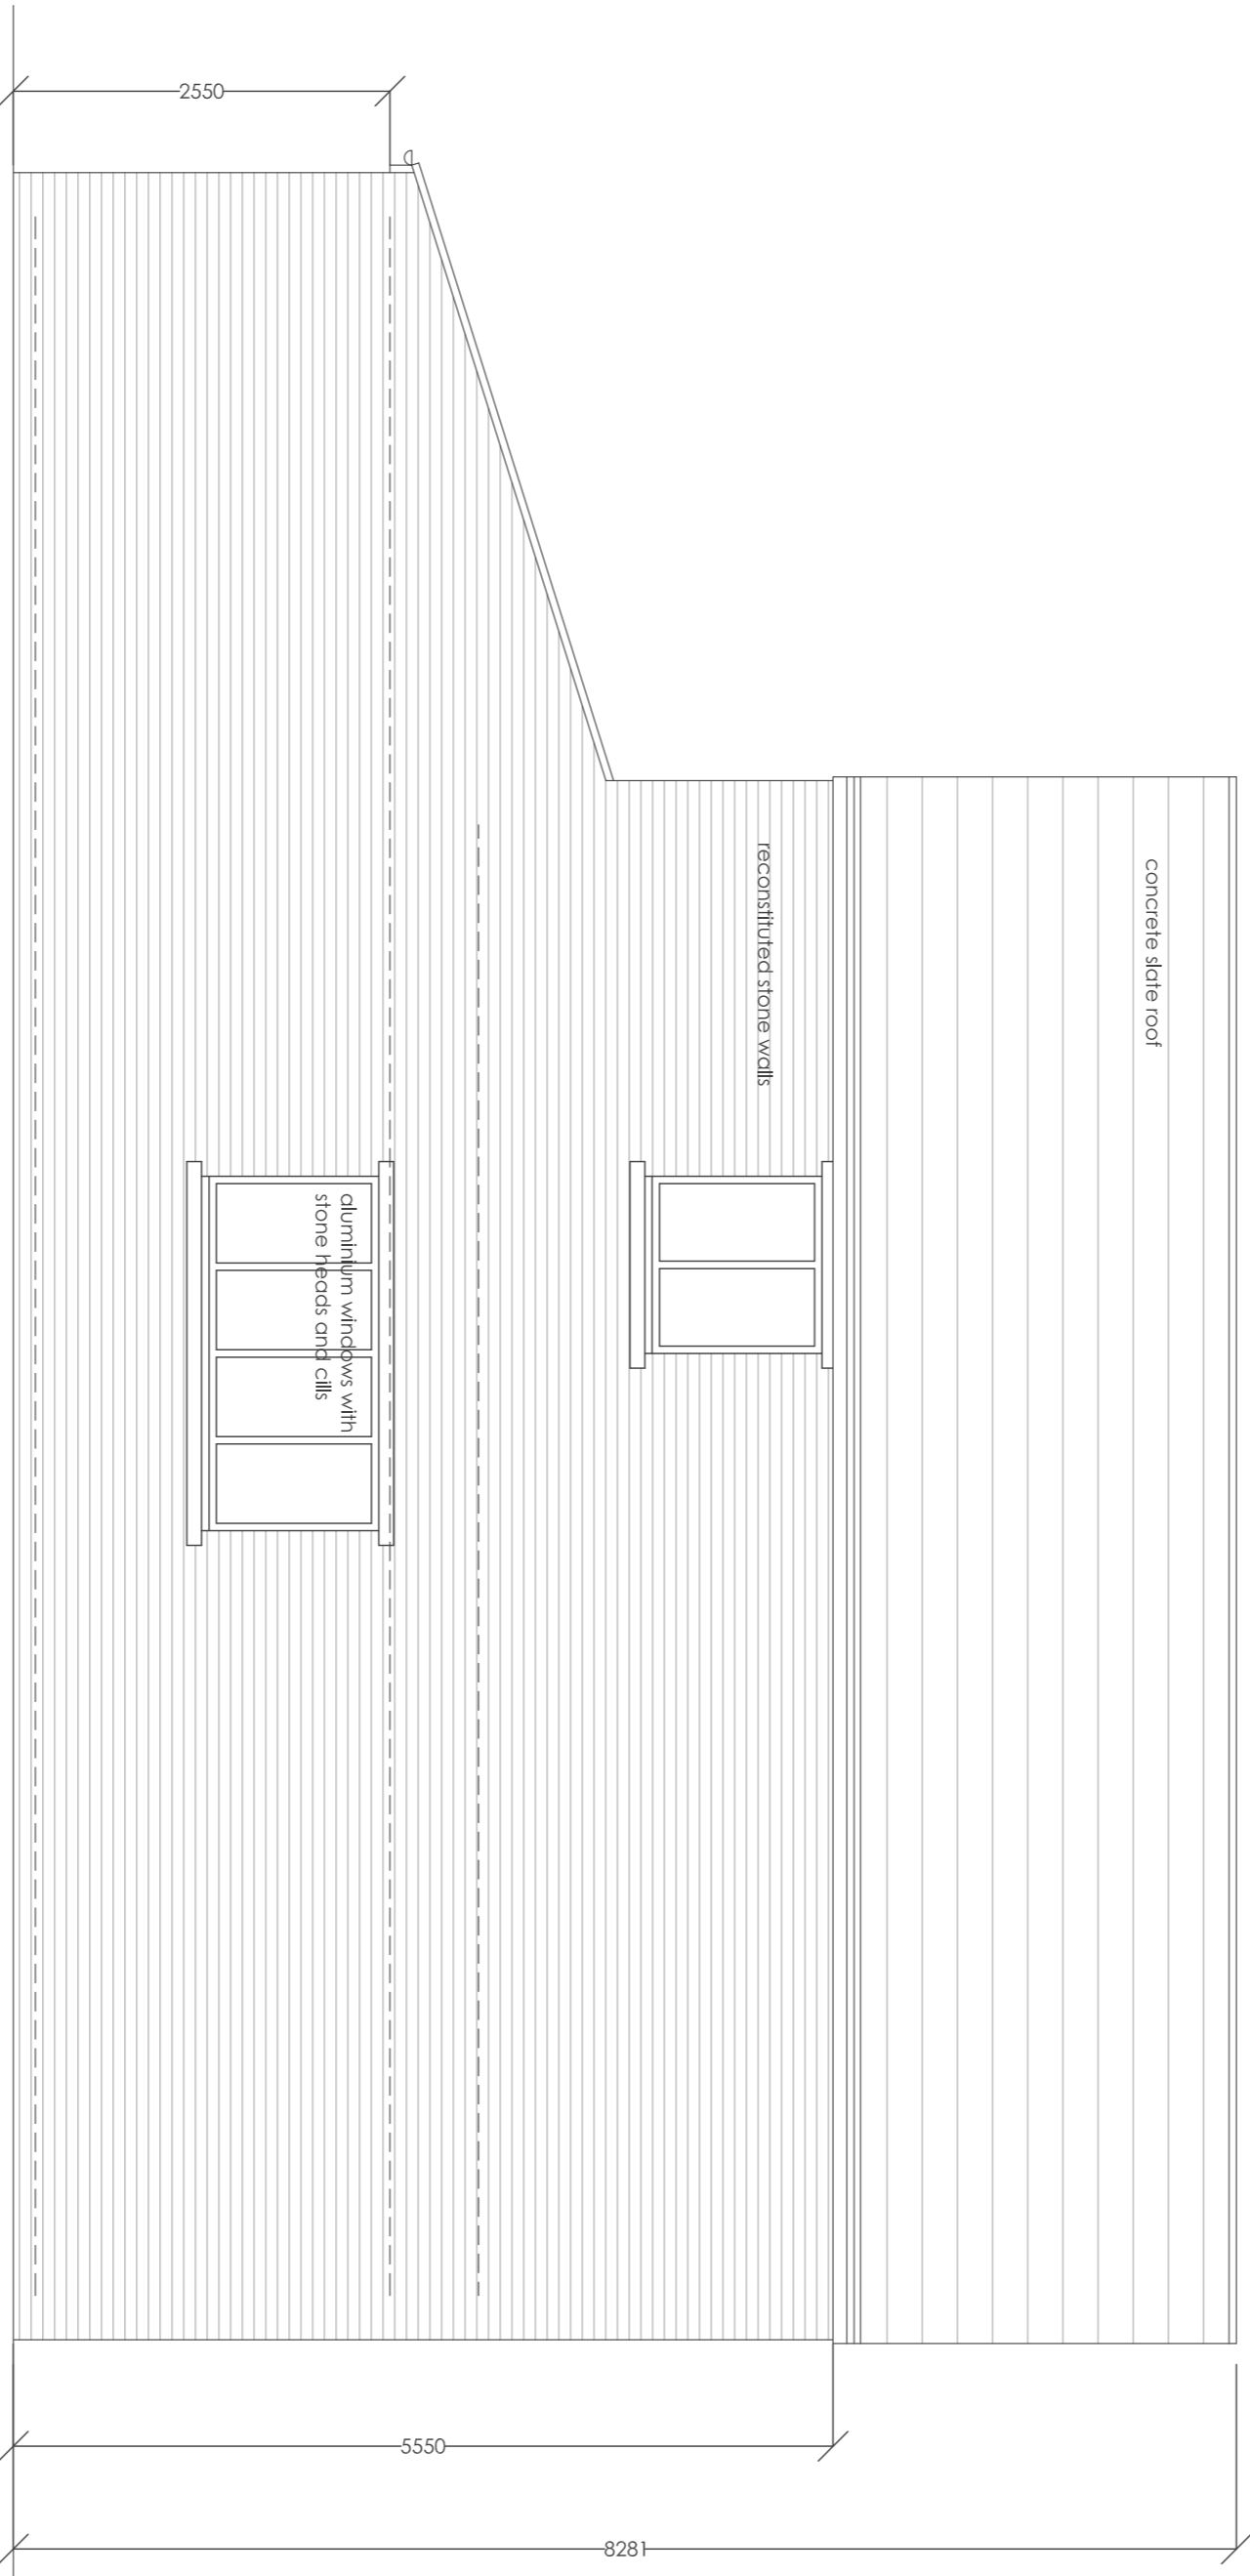

PROPOSED SIDE ELEVATION

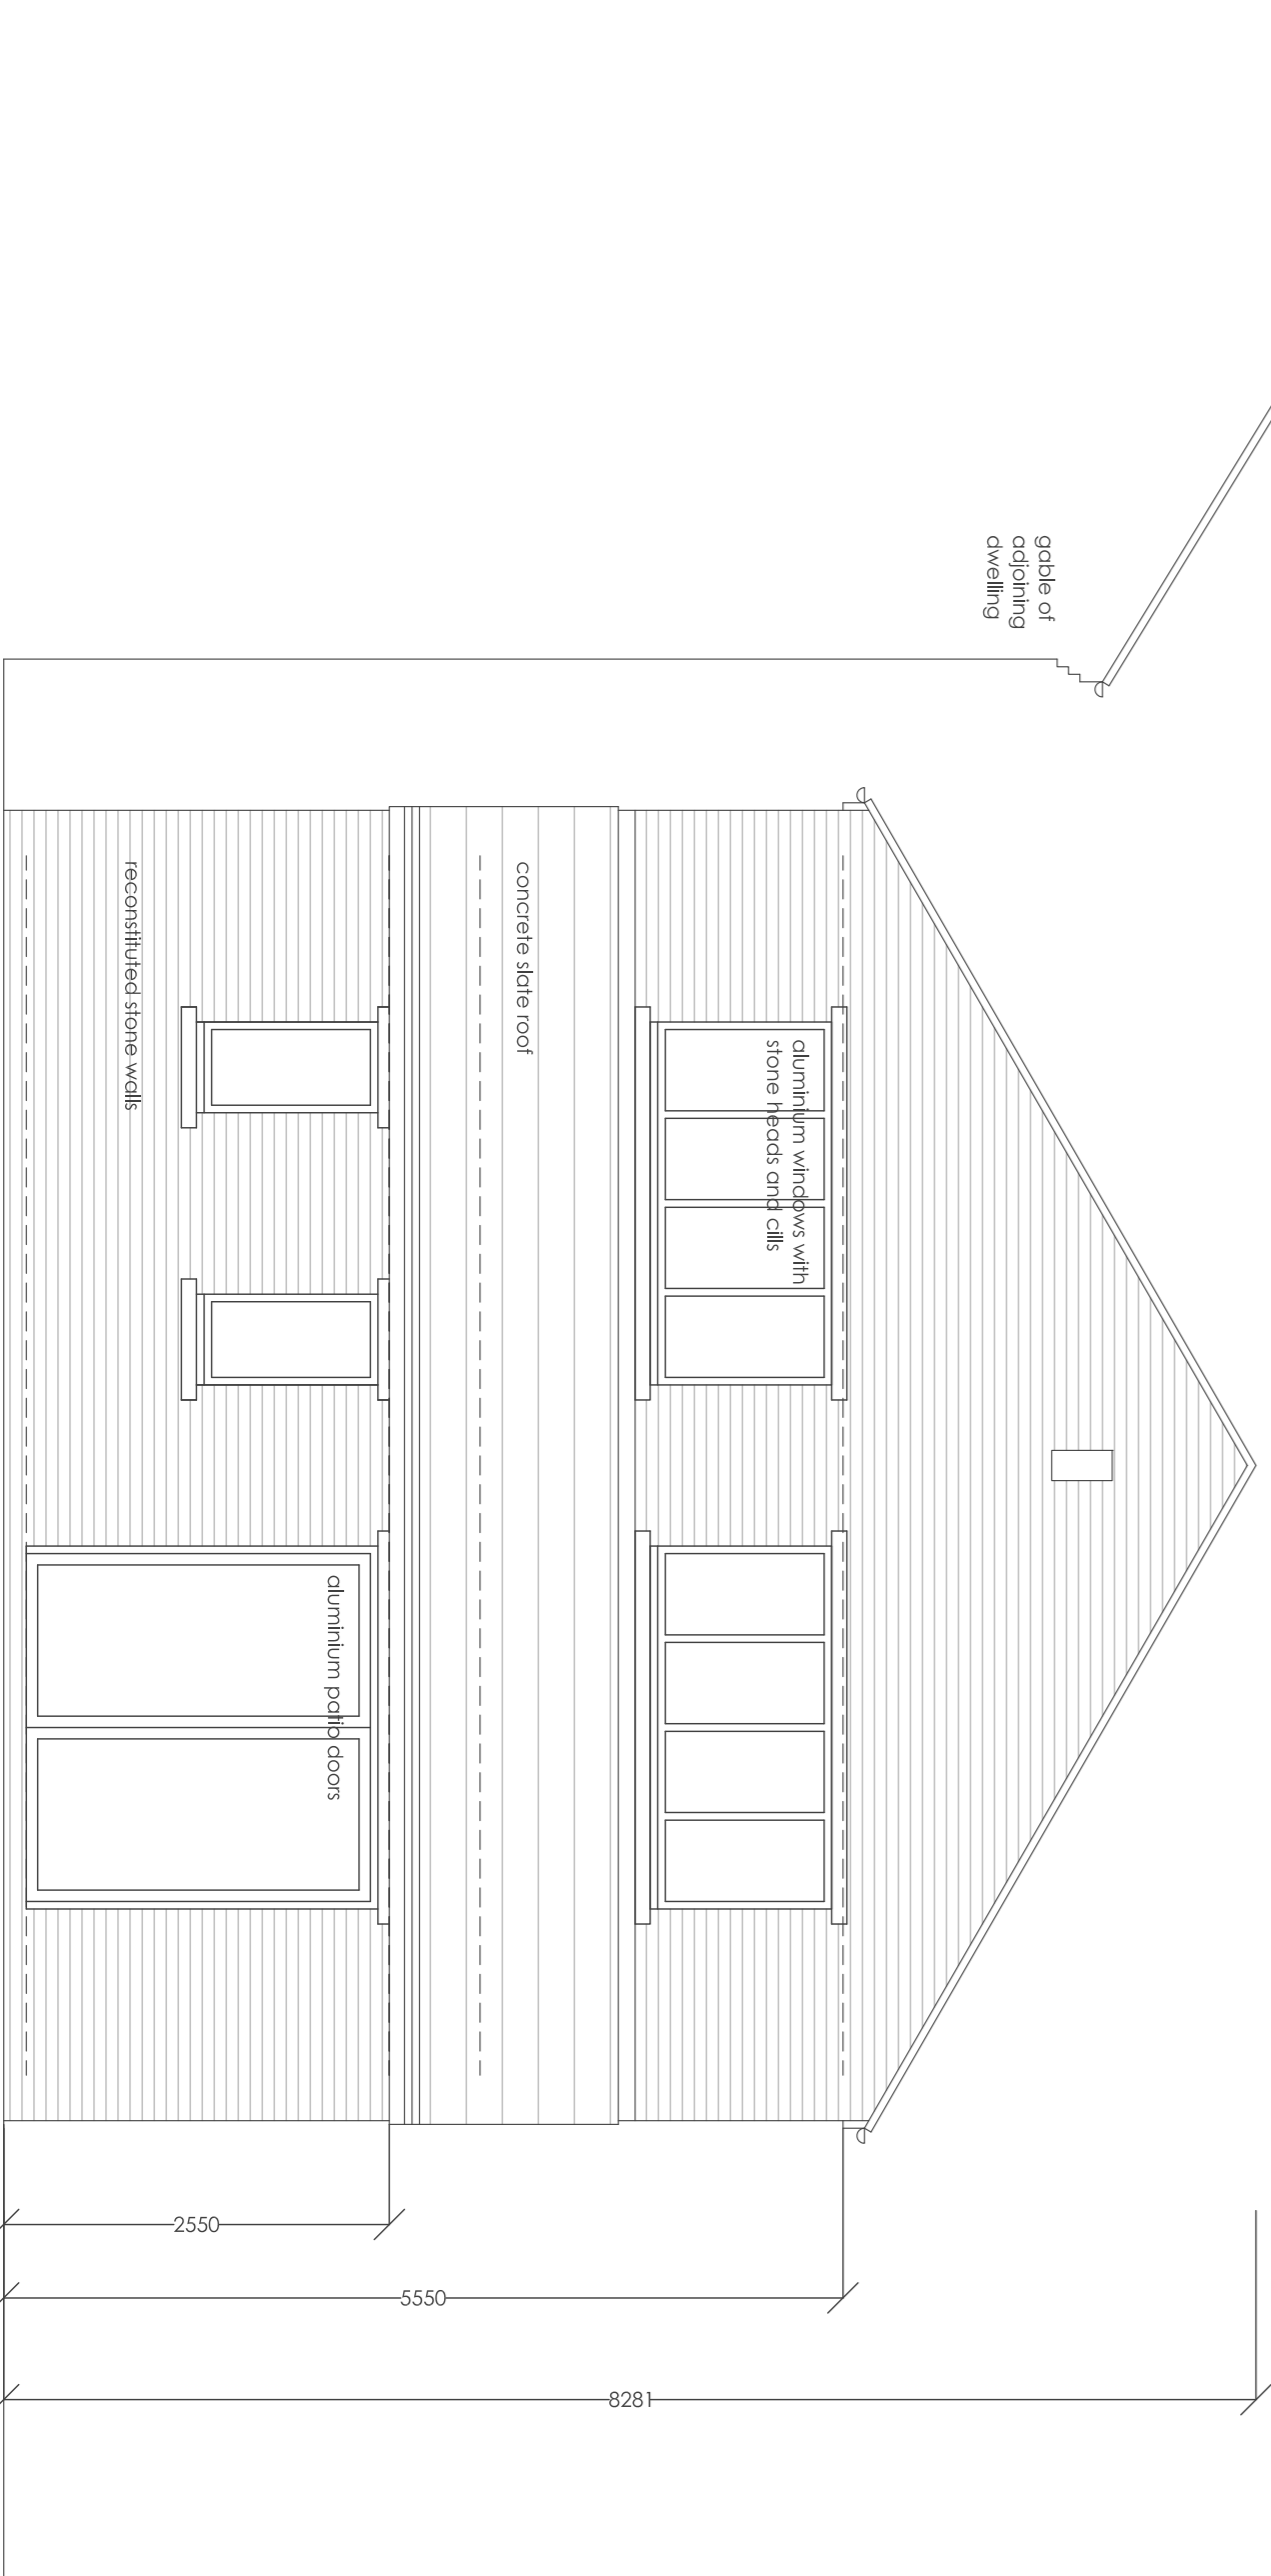

PROPOSED REAR ELEVATION

| Rev | Description | Date |
|-----|----------------|----------|
| A | Planning Issue | 21/12/12 |
| Rev | Description | Date |

Jennings Design Associates Architects

| Concept | G | Tender |
|---------|---------------|--------|
| D | Planning | J |
| E | Building Regs | L |
| F | Production | SK |

Architects Designers Project Managers
The Warehouse, Saxon Street, Dento
Manchester M34 3DS
T: 0161 334 5011 F: 0161 320 0512 E: jda@jda-architects.co.uk

Project: Das Eulace

Client: Clover Chemicals

Scale: 1:50

719 A 006 Proposed - Option 2

Scale: 1:50