



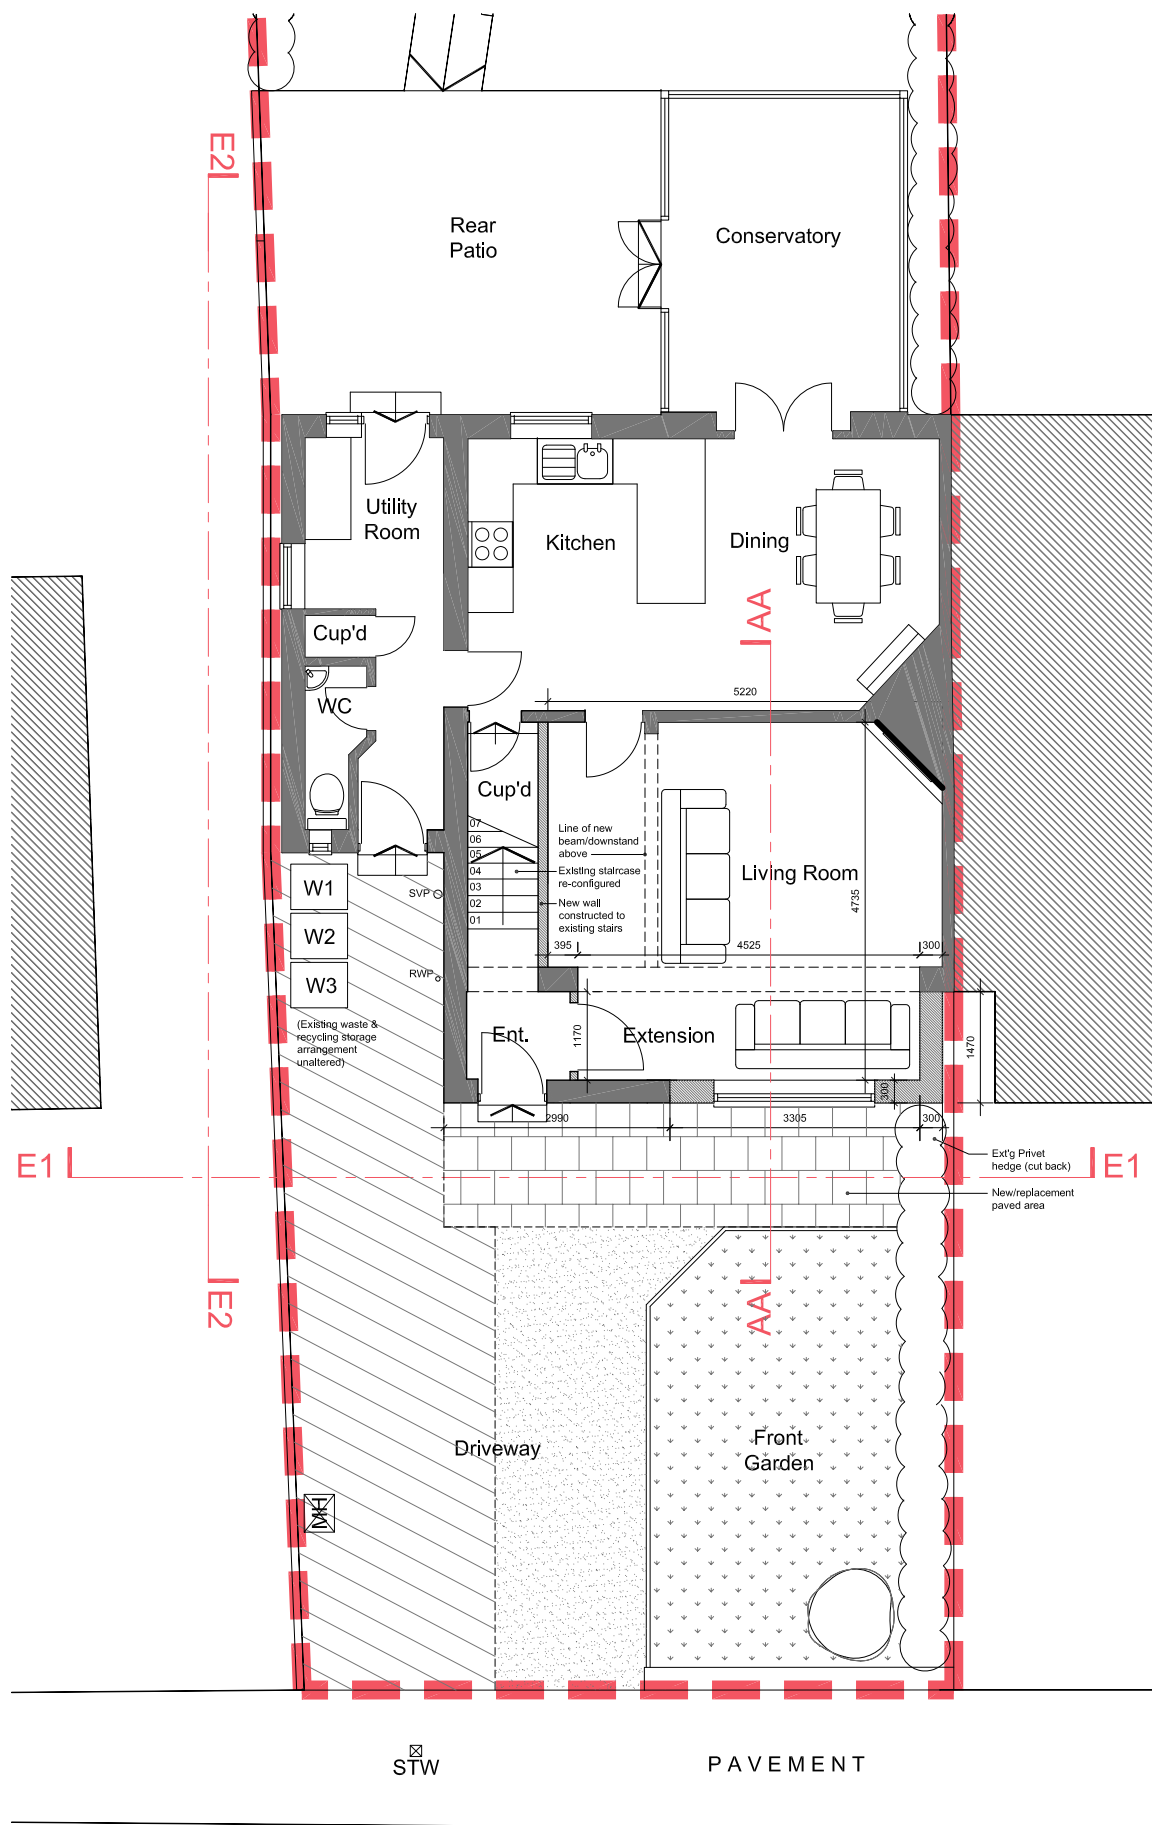

BROWN EDGE ROAD

GROUND FLOOR PLAN

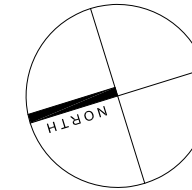

Notes


Dimensions to be verified on site. Figured dimensions to take preference to those scaled; do not scale from drawings. All discrepancies to be clarified with project Architect.

This drawing is the property and copyright of AGArchitecture and is issued on the condition it is not reproduced, retained or disclosed to any unauthorised person(s), either wholly or in part without the written consent of AGArchitecture.

Ordnance Survey material is used with the permission of The Controller of the HMSO, © Crown Copyright AR 159670.

Revisions


Rev	Date	Text
*	*** **	***

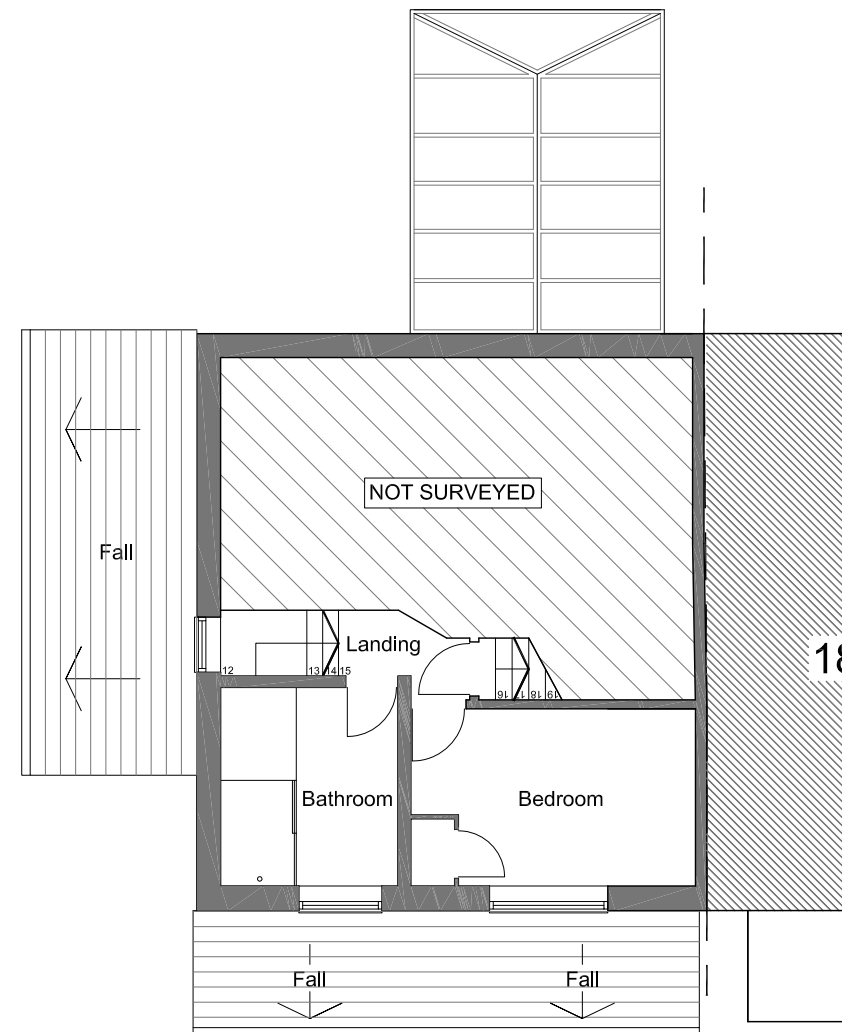

FIRST FLOOR PLAN

EXTERNAL SURFACE FINISHES - KEY

-  Existing loose pebbles/aggregate
 -  Existing Tarmacadam
 -  Existing grass
 -  Proposed paved area - concrete paving to match ext'g

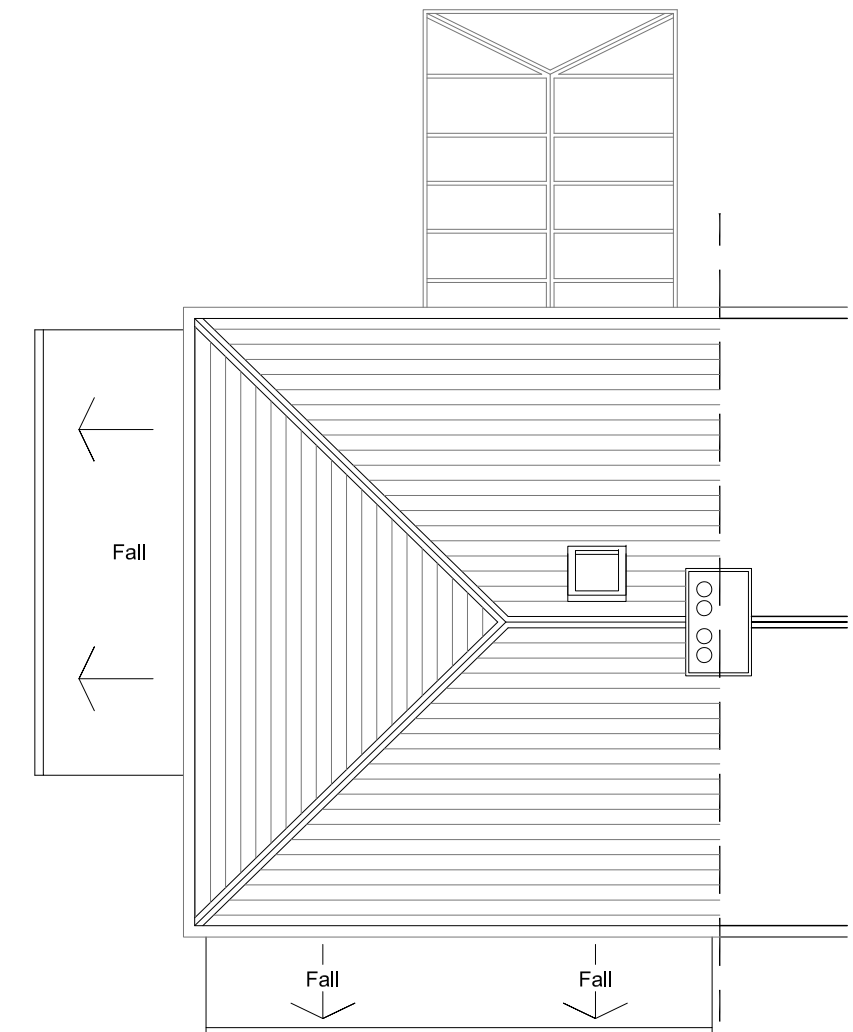

ROOF PLAN

Client	Mr & Mrs Derbyshire
Project	186 Brown Edge Road
Drawing	Proposed Plans

Date January 2013
 Scale 1:100 @ A3
 Dwg. no. P03-P002



7 Peak View Sterndale M'r. Buxton SK17 9QB

t: 07865 447295 e: gilbert-alex@sky.com