




EXISTING FRONT ELEVATION 1:100

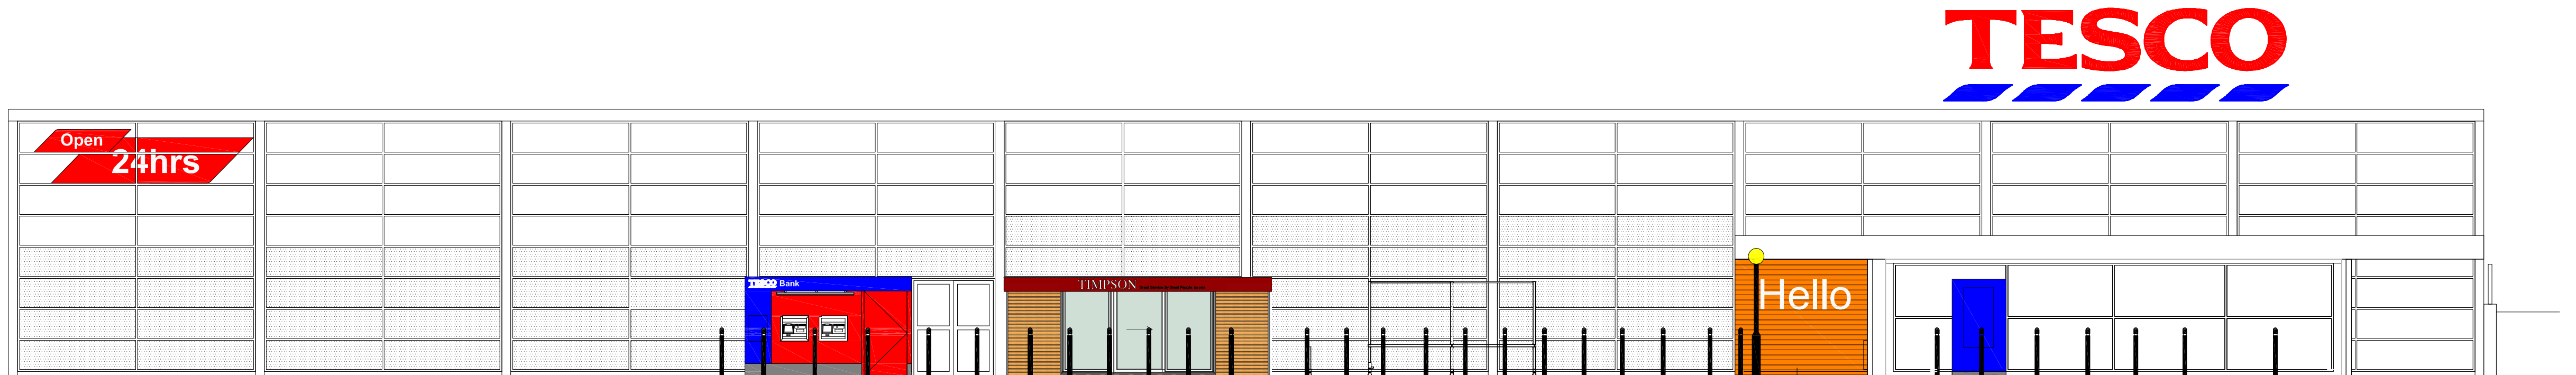


PROPOSED FRONT ELEVATION 1:100

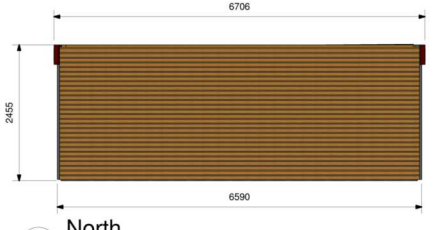


1 North
1:50

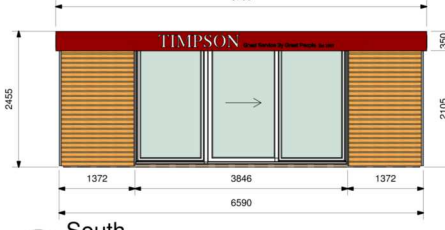

3 South
1:50

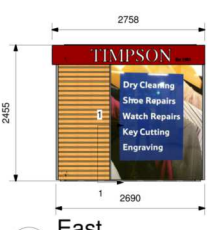


2 East
1:50

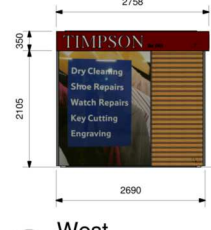

4 West
1:50

NEW TIMBER CLADDING APPLIED IN FRONT
OF EXISTING CURTAIN WALL GLAZING

 

Entrance portal: Powder coated aluminium,
Brand Blue Pantone 2955 C (RAL 5010), 40% gloss.
Light Blue-Steel - Pantone 299 C.
Portal Directory Size: 1500(h) x 750(w)mm.
Silver Stair should be applied.

REV	NOTE	DR	CH	DATE
DRAWING STATUS				
SKETCH			BUILDING REGS	
PRELIMINARY			TENDER	
APPROVAL			CONSTRUCTION	
PLANNING			AS BUILT	

darntonegs
BUILT ENVIRONMENT CONSULTANCY
LEEDS LONDON BRISTOL WARWICK

Leeds Office:
The Coach House, Monk Fryston Hall, Monk Fryston, Leeds, LS25 5DU
T: 01977 661001 F: 01977 661006 www.darntonegs.com

CLIENT	Tesco Stores Ltd		
PROJECT	GLOSSOP Refresh		
DRAWING	PROPOSED ELEVATIONS		
SCALE @ A1	1:100		
DATE	DRAWN	CHECKED	
29.01.2013	MS	-	
8624 (20) 01			-
© COPYRIGHT: ALL RIGHTS RESERVED. THIS DRAWING MUST NOT BE REPRODUCED WITHOUT PERMISSION. THIS DRAWING MUST BE READ IN CONJUNCTION WITH ALL RELEVANT CONSULTANT/SPECIALIST DRAWING INFORMATION. THIS DRAWING MUST NOT BE USED FOR CONSTRUCTION UNLESS ISSUED FOR CONSTRUCTION. ALL DIMENSIONS ON THIS DRAWING ARE IN MILLIMETRES (UNLESS OTHERWISE STATED). DO NOT SCALE FROM THIS DRAWING.			

