


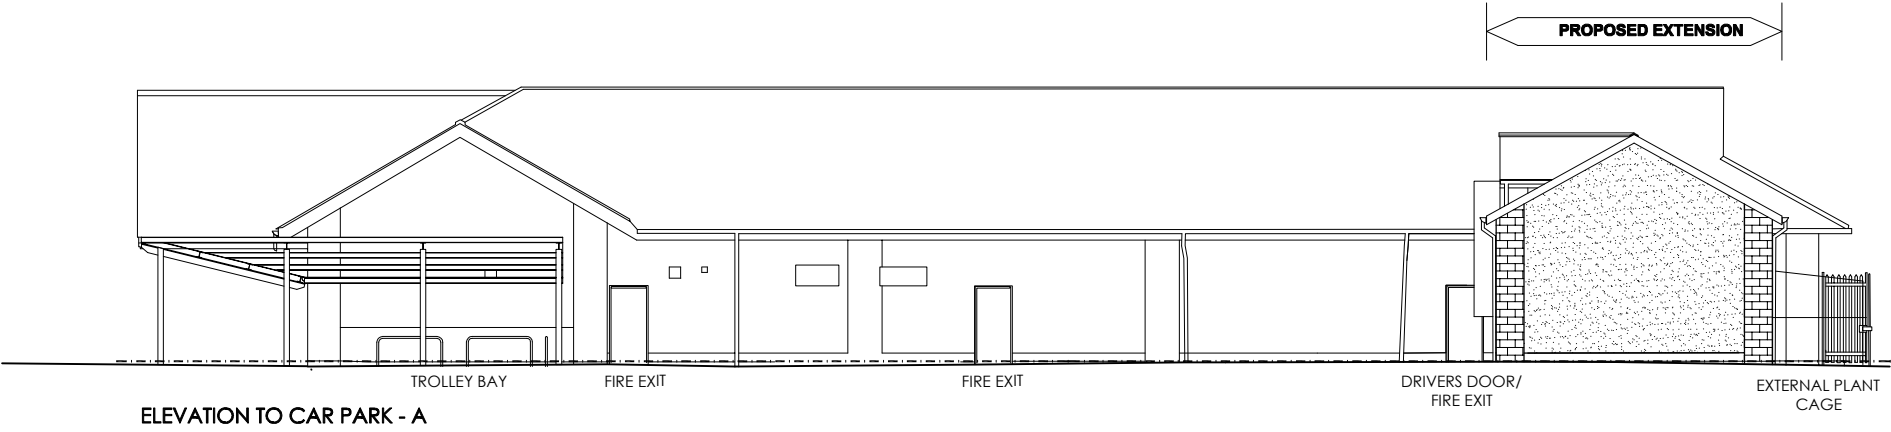


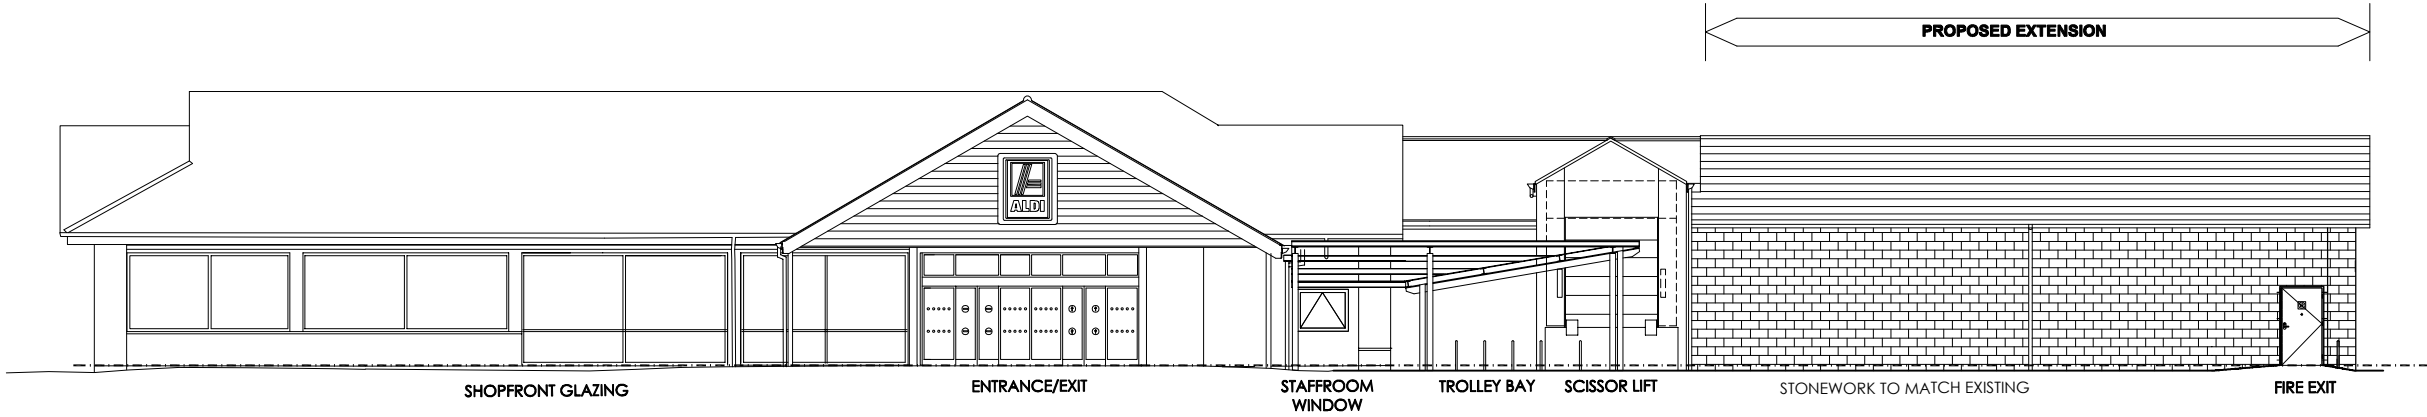

ELEVATION TO CAR PARK - A

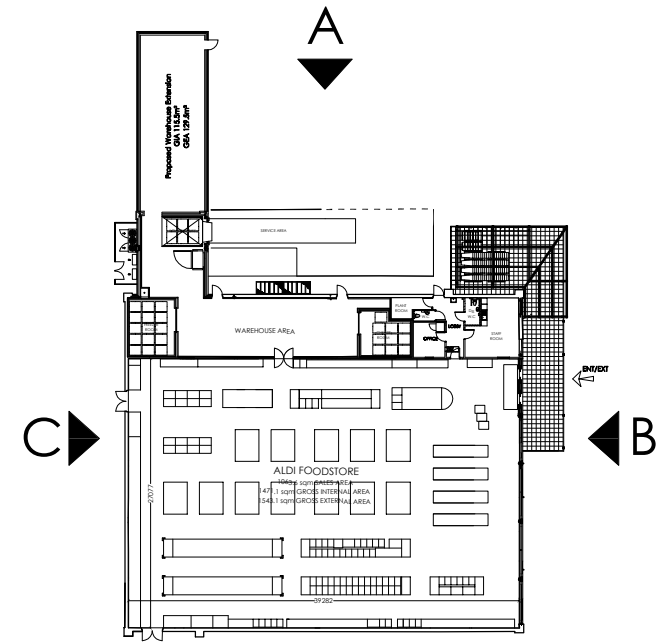

ELEVATION TO CUSTOMER ENTRANCE - B

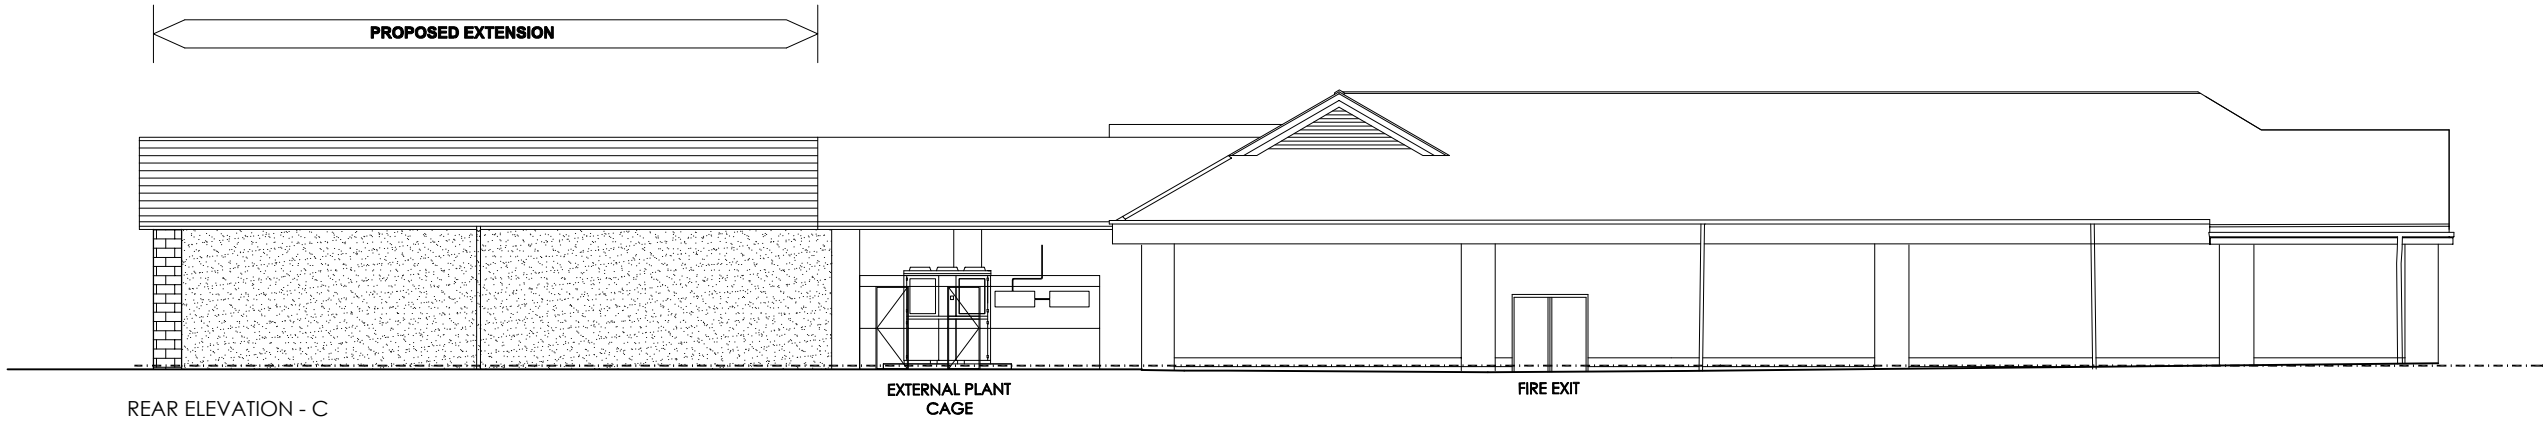

REAR ELEVATION - C

MATERIAL SPECIFICATION

WALL:
EXISTING NATURAL STONE RETAINED.
PROPOSED EXTENSION TO BE IN WHITE
RENDER INFILL PANELS WITH STONE PIERS TO
MATCH EXISTING.

ROOF:
EXISTING SLATE. COLOUR SLATE GREY WITH
GREY COLOURED POINTING MORTAR.

STEEL ESCAPE DOORS:
POLYESTER POWDER COATED WITH DOOR
STOPS. COLOUR: METALLIC SILVER - RAL 9006.

NEW SOFFITS:
NEW TIMBER TO BE PAINTED - COLOUR SILVER.

NEW BARGEBOARDS AND FASCIAS:
HAIRPLAN 200 CLADDING COLOUR SILVER.

RAINWATER GOODS:
COLOUR: METALLIC SILVER - RAL 9006.

CLADDING:
HAIRPLAN 200 SECRET FIX FACADE
COLOUR: RAL 9006.

EXTERNAL RAILS:
BRUSHED STAINLESS STEEL

B	19-02-13	ELEVATIONS UPDATED	IP	LEEB
A	05-12-12	ELEVATIONS UPDATED	CIM	TCSS
Rev	Date	Description	Rev By	Chk'd By

Project Title	PROPOSED STORE EXTENSION
	ARUNDEL STREET
	GLOSSOP

Client	ALDI STORES LTD
--------	-----------------

Status	PLANNING
--------	----------

Scale	1:100		Drawing Size A1		
Drawn By	JSM	Checked By	CIM	Date	21/11/12

Drawing Title	PROPOSED ELEVATIONS
---------------	---------------------

Job-Dwg No	0787MID-106	Rev	B
------------	-------------	-----	---

☐ THE HARRIS PARTNERSHIP WAKEFIELD 2 St. Johns North, Wakefield, WF1 3QA t. 01924 291 800 f. 01924 290 072	
☒ THE HARRIS PARTNERSHIP MANCHESTER 2nd Floor, Carvers Warehouse, 77 Dale Street, Manchester, M1 2HG t. 0161 238 8555 f. 0161 244 5909	
☐ THE HARRIS PARTNERSHIP MILTON KEYNES The Old Rectory, 79 High Street Newport Pagnell, MK16 9AB t. 01908 211 577 f. 01908 211 722	
☐ THE HARRIS PARTNERSHIP READING 101 London Road, Reading, RG1 5BY t. 0118 950 7700 f. 0118 956 8642	

