


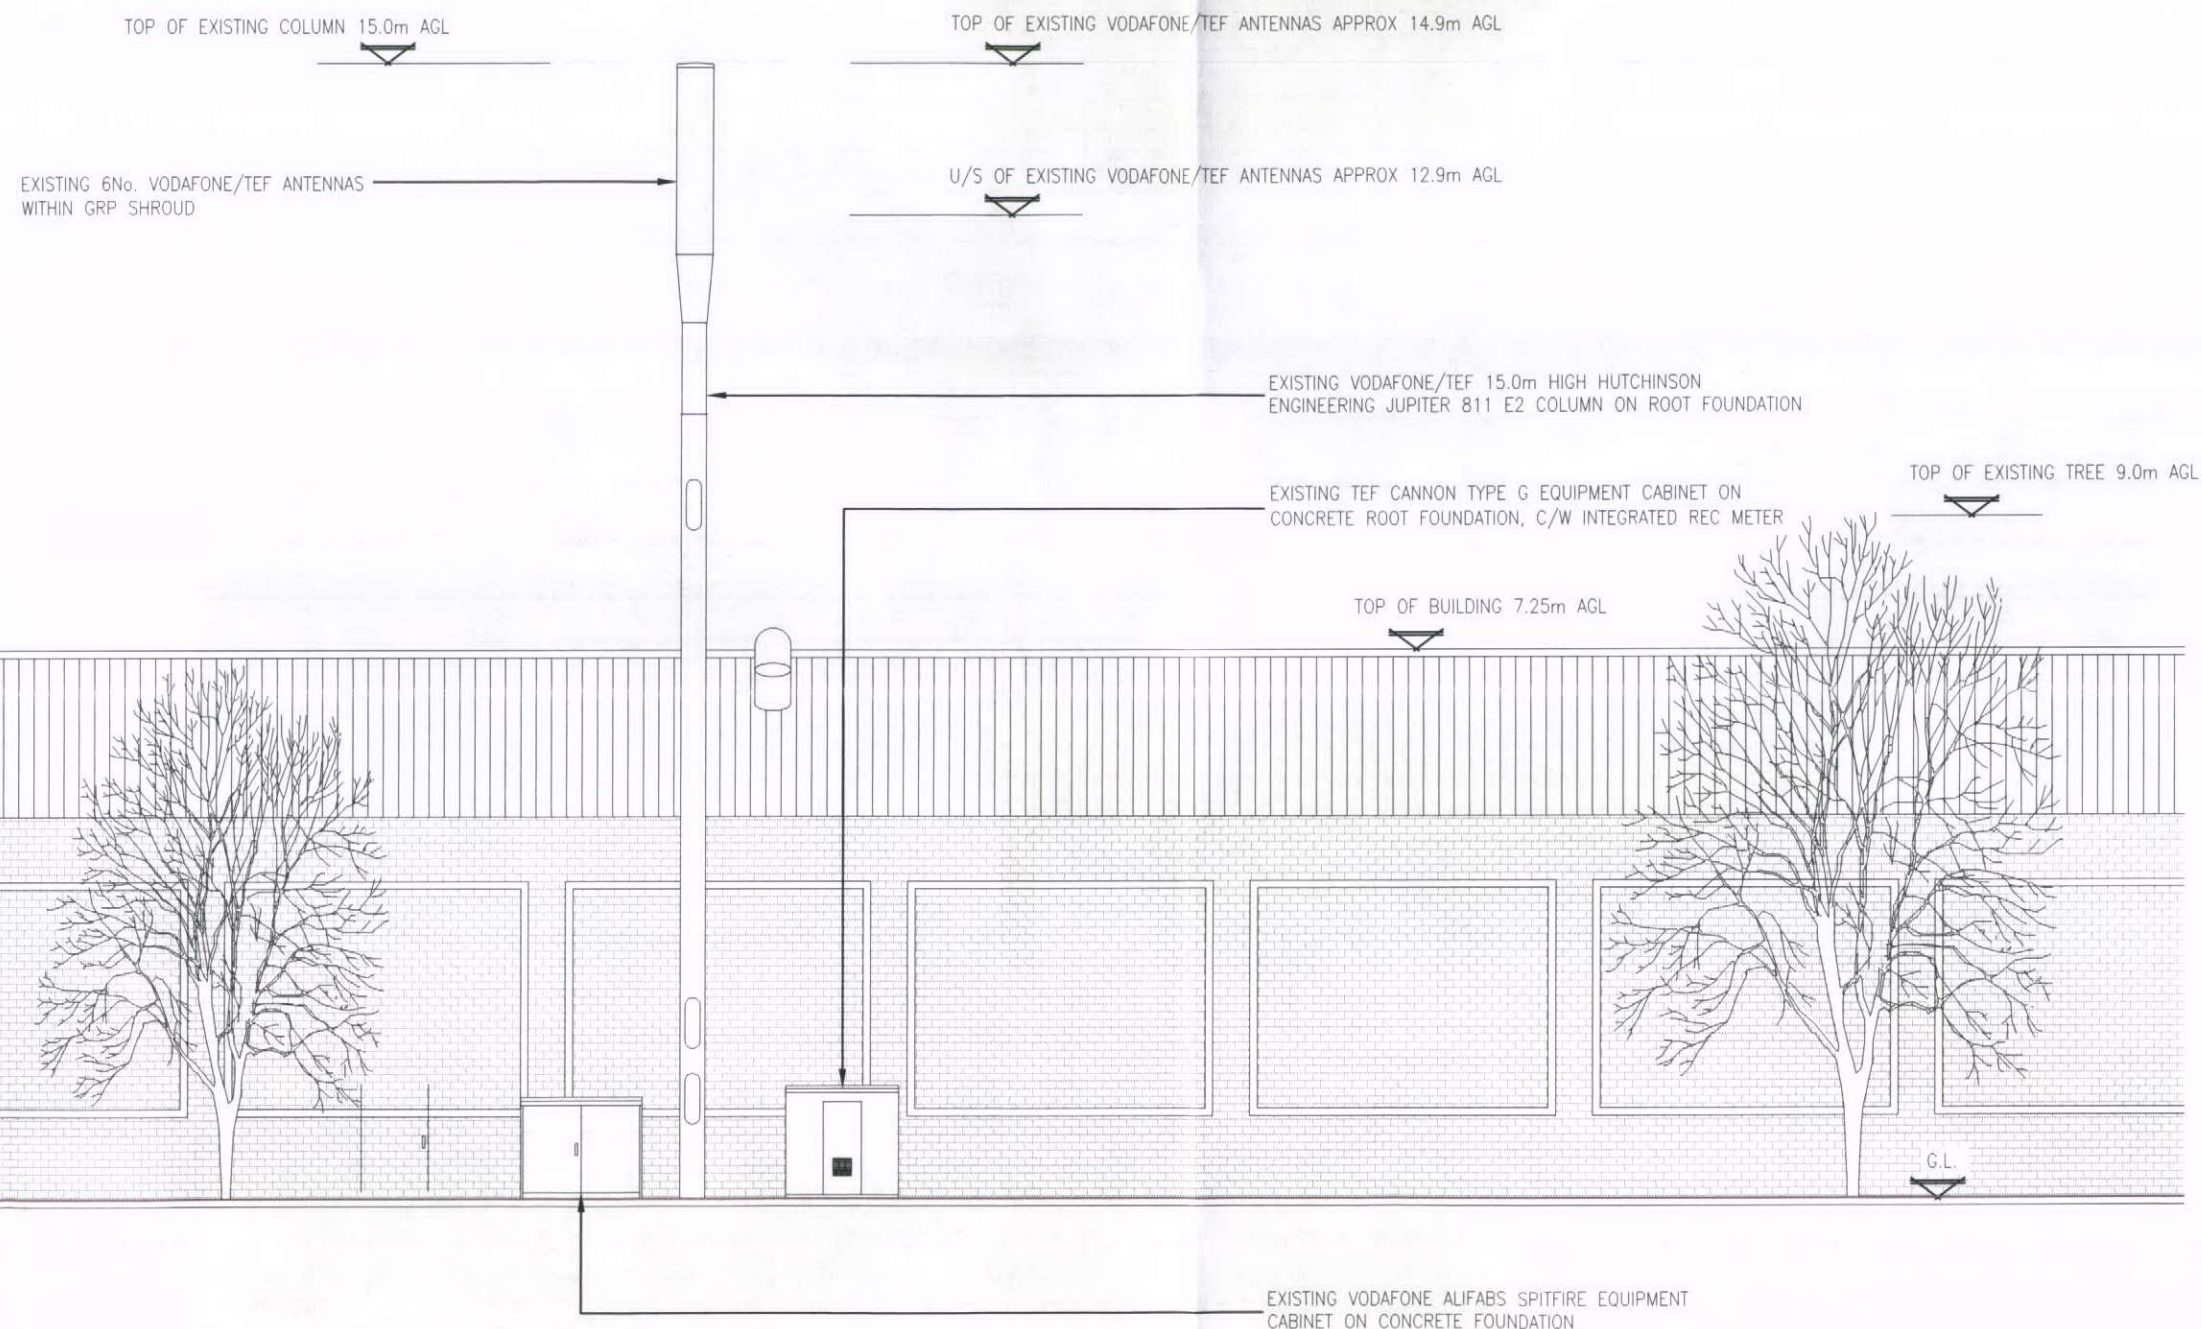

EXISTING NORTH WEST ELEVATION
(1:100)

Notes:
1 ALL DIMENSIONS ARE IN MM UNLESS NOTED OTHERWISE

N.G.R. E: 401054 N: 395909

A	Issued for Approval	CG	JT	12.03.13
REV	MODIFICATION	BY	CH	DATE

mono #
MONO CONSULTANTS LIMITED
No. 58 Cygnet Court
Timothy's Bridge Road
Stratford-upon-Avon
Warwickshire
CV37 9NW
t. 44 (0)1789 206500
f. 44 (0)1789 206529
www.monoconsultants.com



Cell Name Opt

HOLLINGWORTH CENTRE A

Cell ID No

CTIL	Host	Sharer
(CTIL) 129445	(VF) 77922	(TEF) 041343

Site Address / Contact Details

WOOLEY BRIDGE IND EST
WOOLEY BRIDGE ROAD
HOLLINGWORTH
SK13 2NS

Drawing Title: EXISTING SITE ELEVATION

Purpose of issue: PLANNING

Drawing Number: 301

Scale: As Shown	Drawn: CG	Date: 12.03.13	Issue: A
Checked: JT	Date: 12.03.13	Approved: PA	Date: 12.03.13