



EXISTING ELEVATIONS 1:200

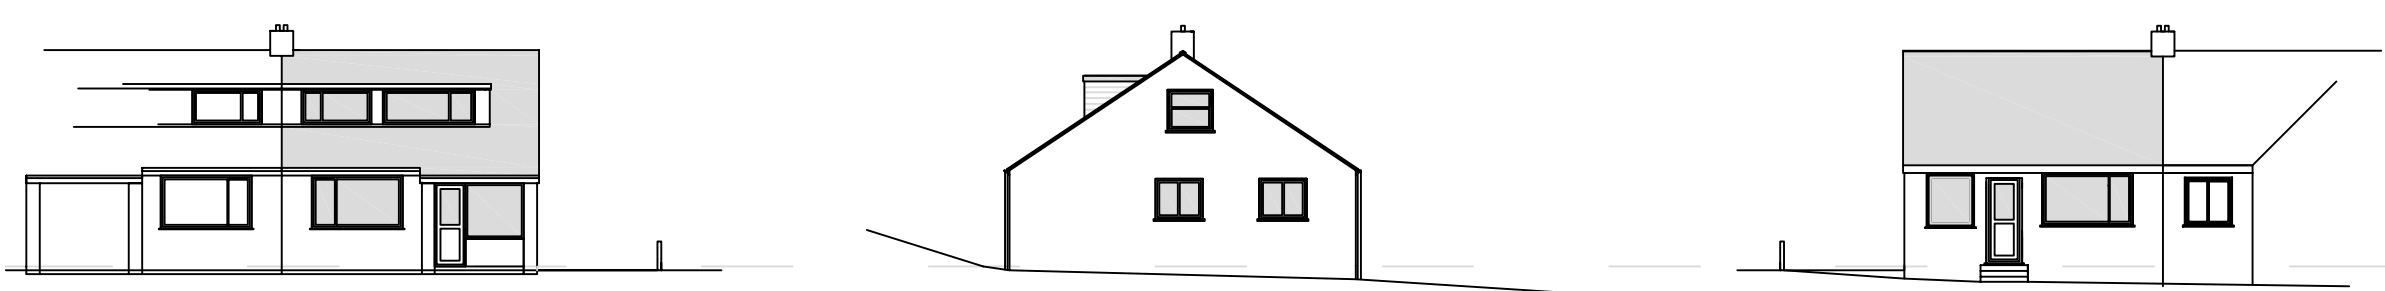


EXISTING PLANS




LOCATION PLAN 1:1250

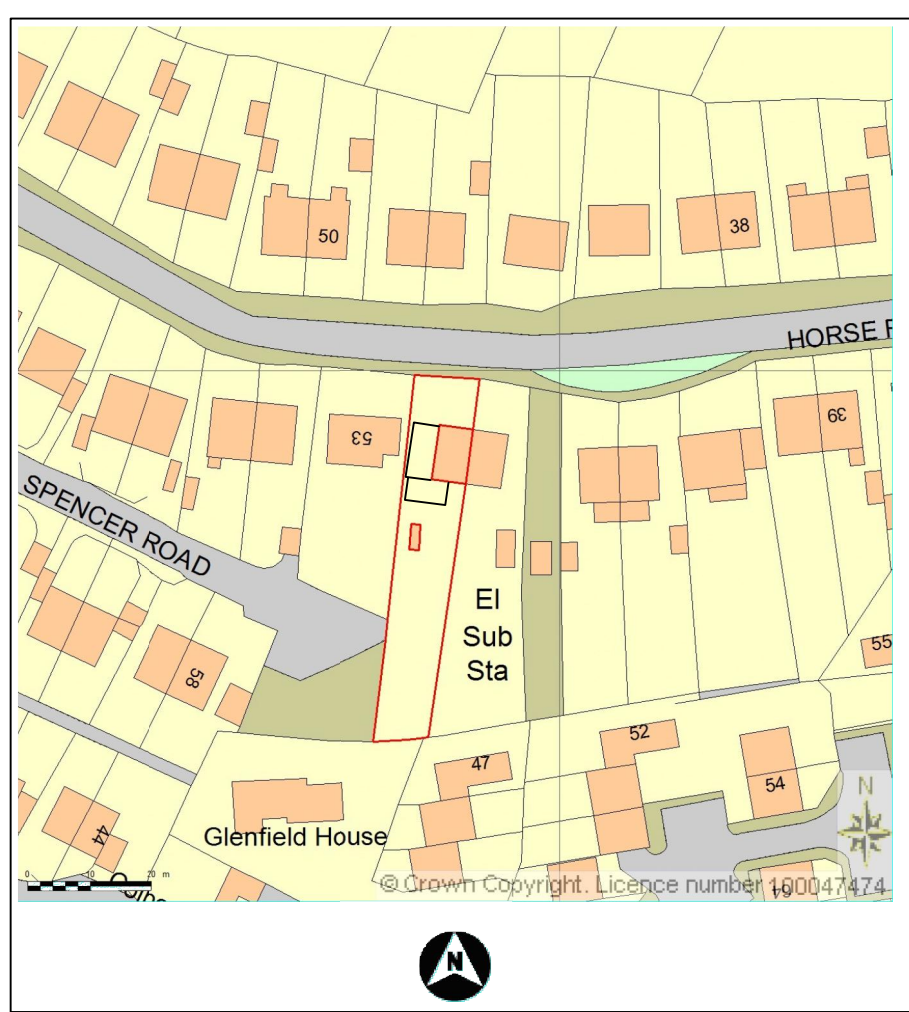


PROPOSED ELEVATIONS

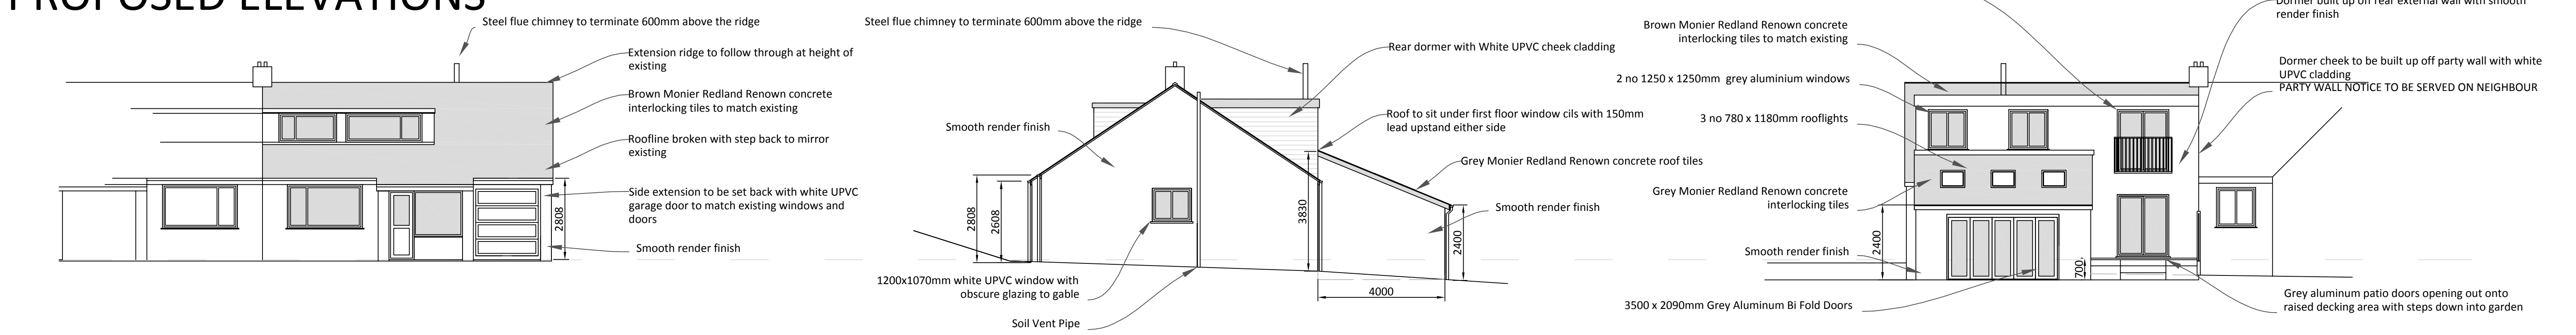

PROPOSED GROUND FLOOR PLAN 1:50

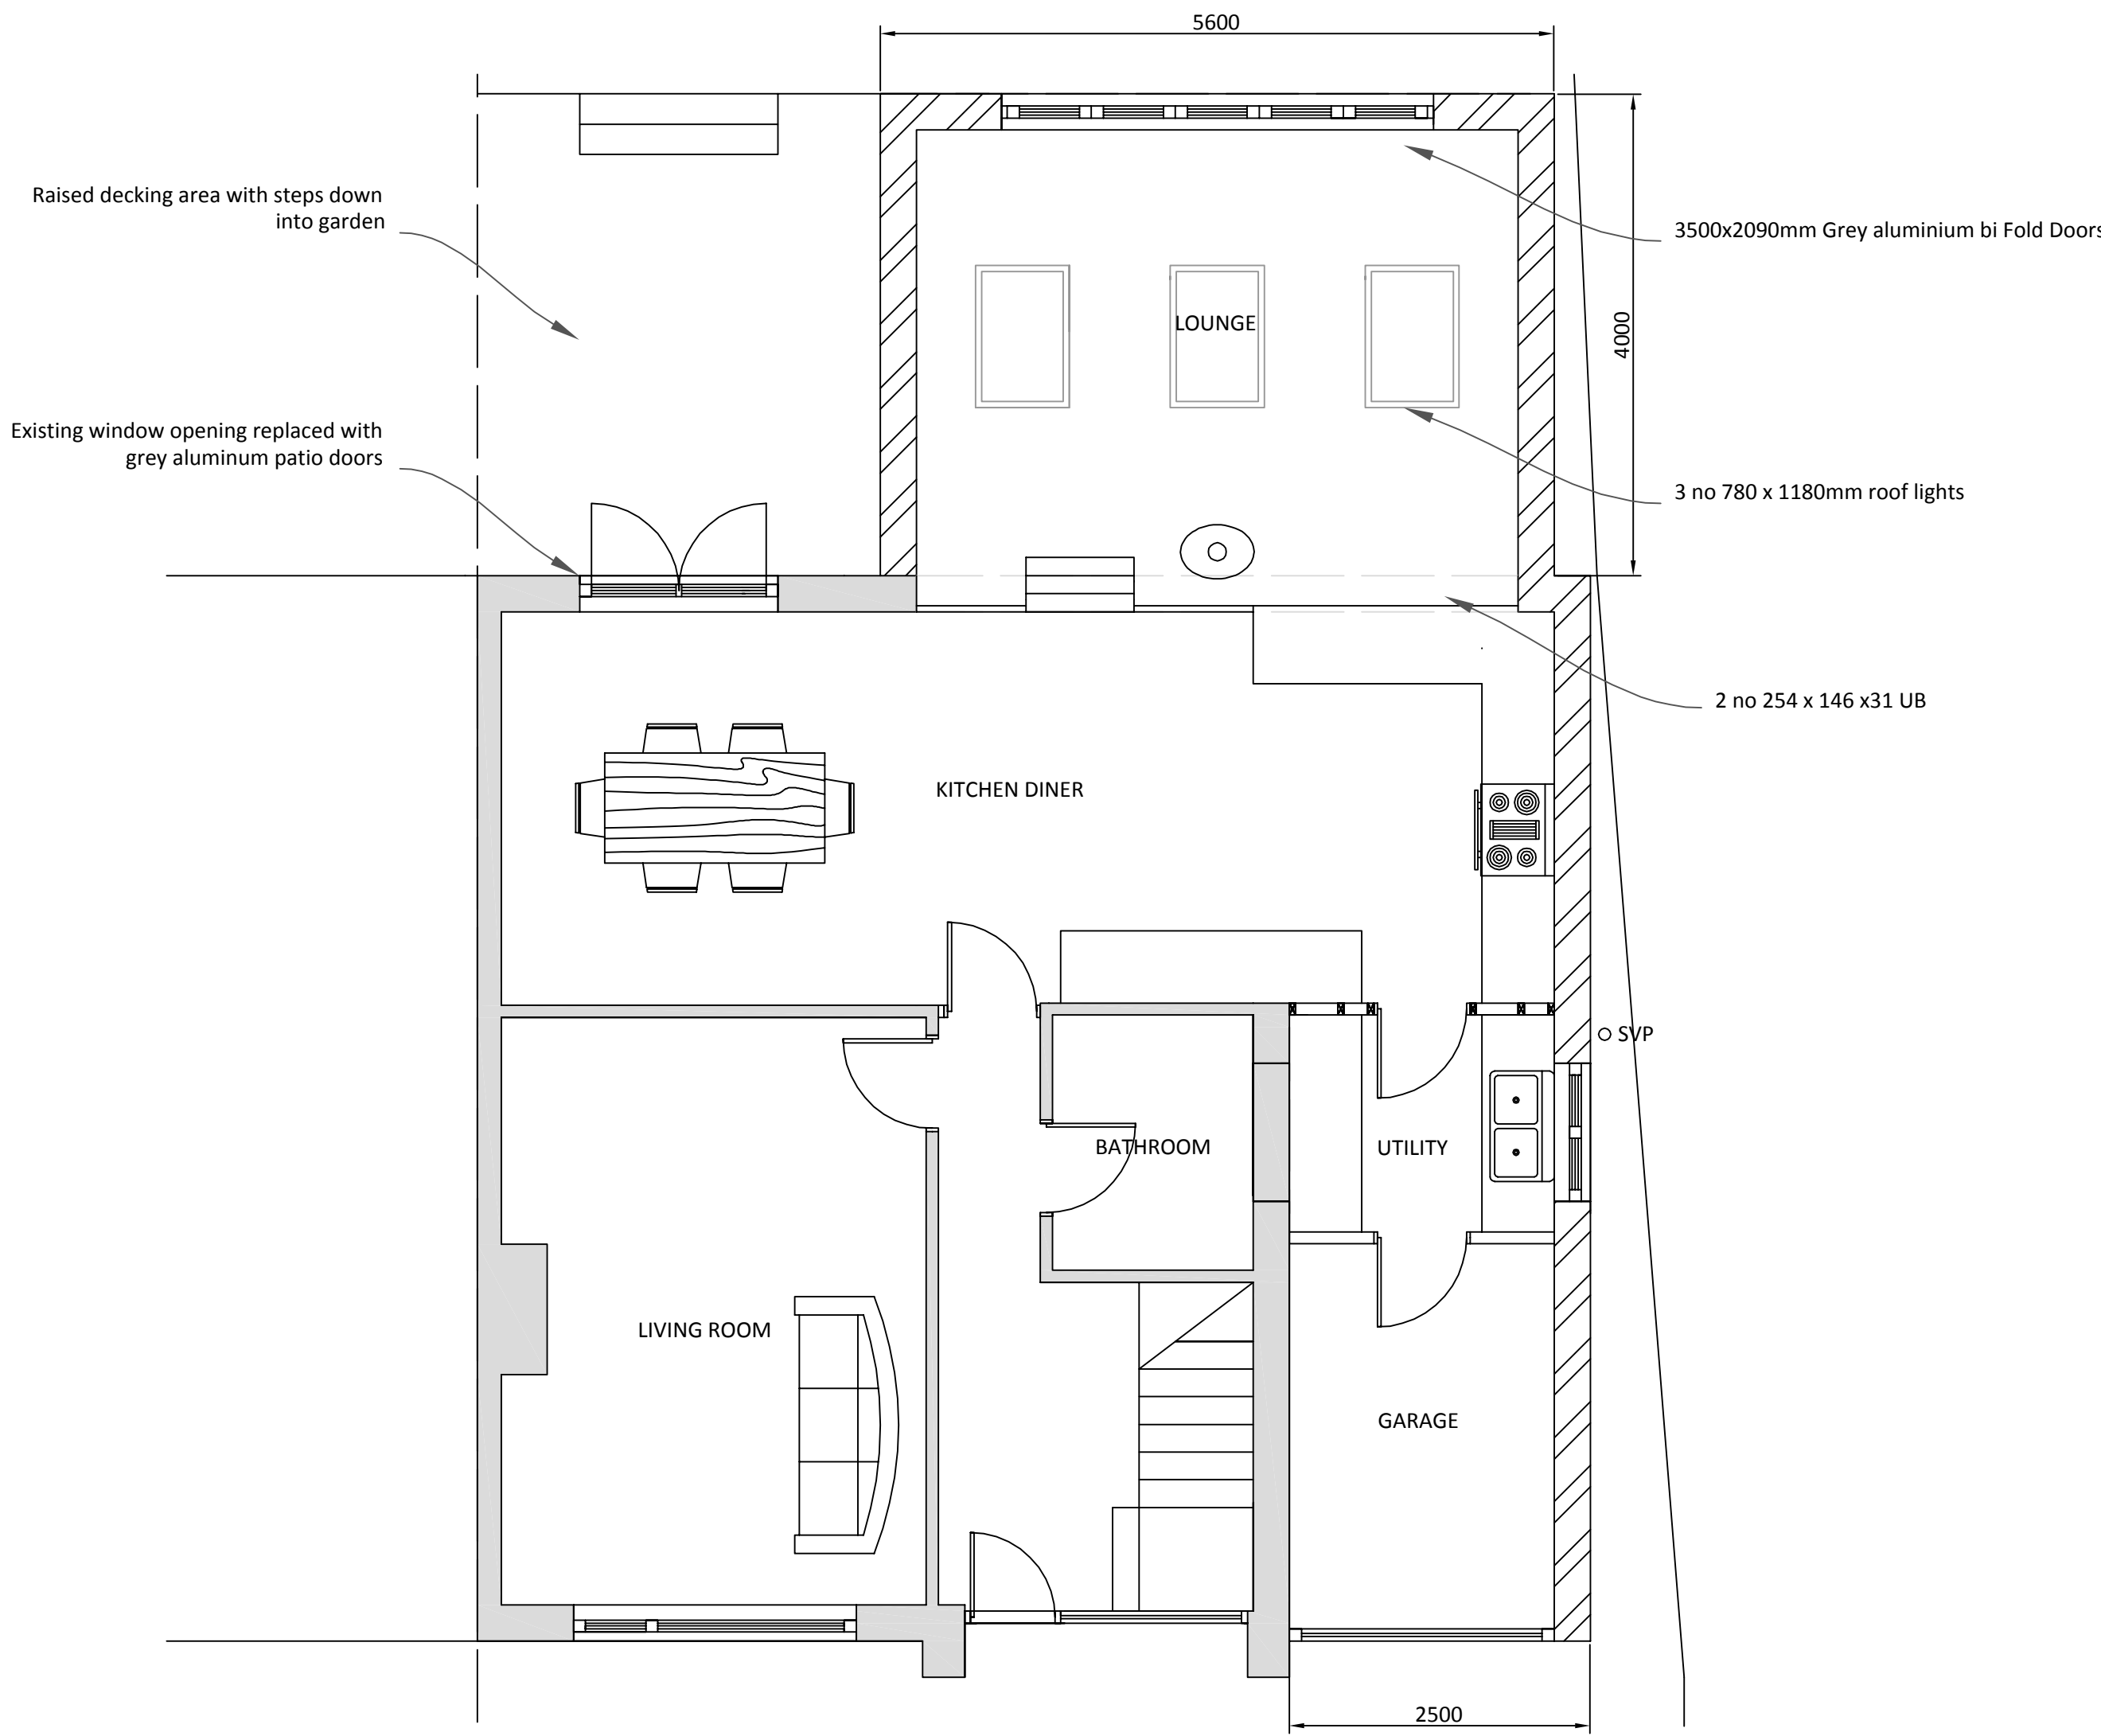

PROPOSED FIRST FLOOR PLAN 1:50

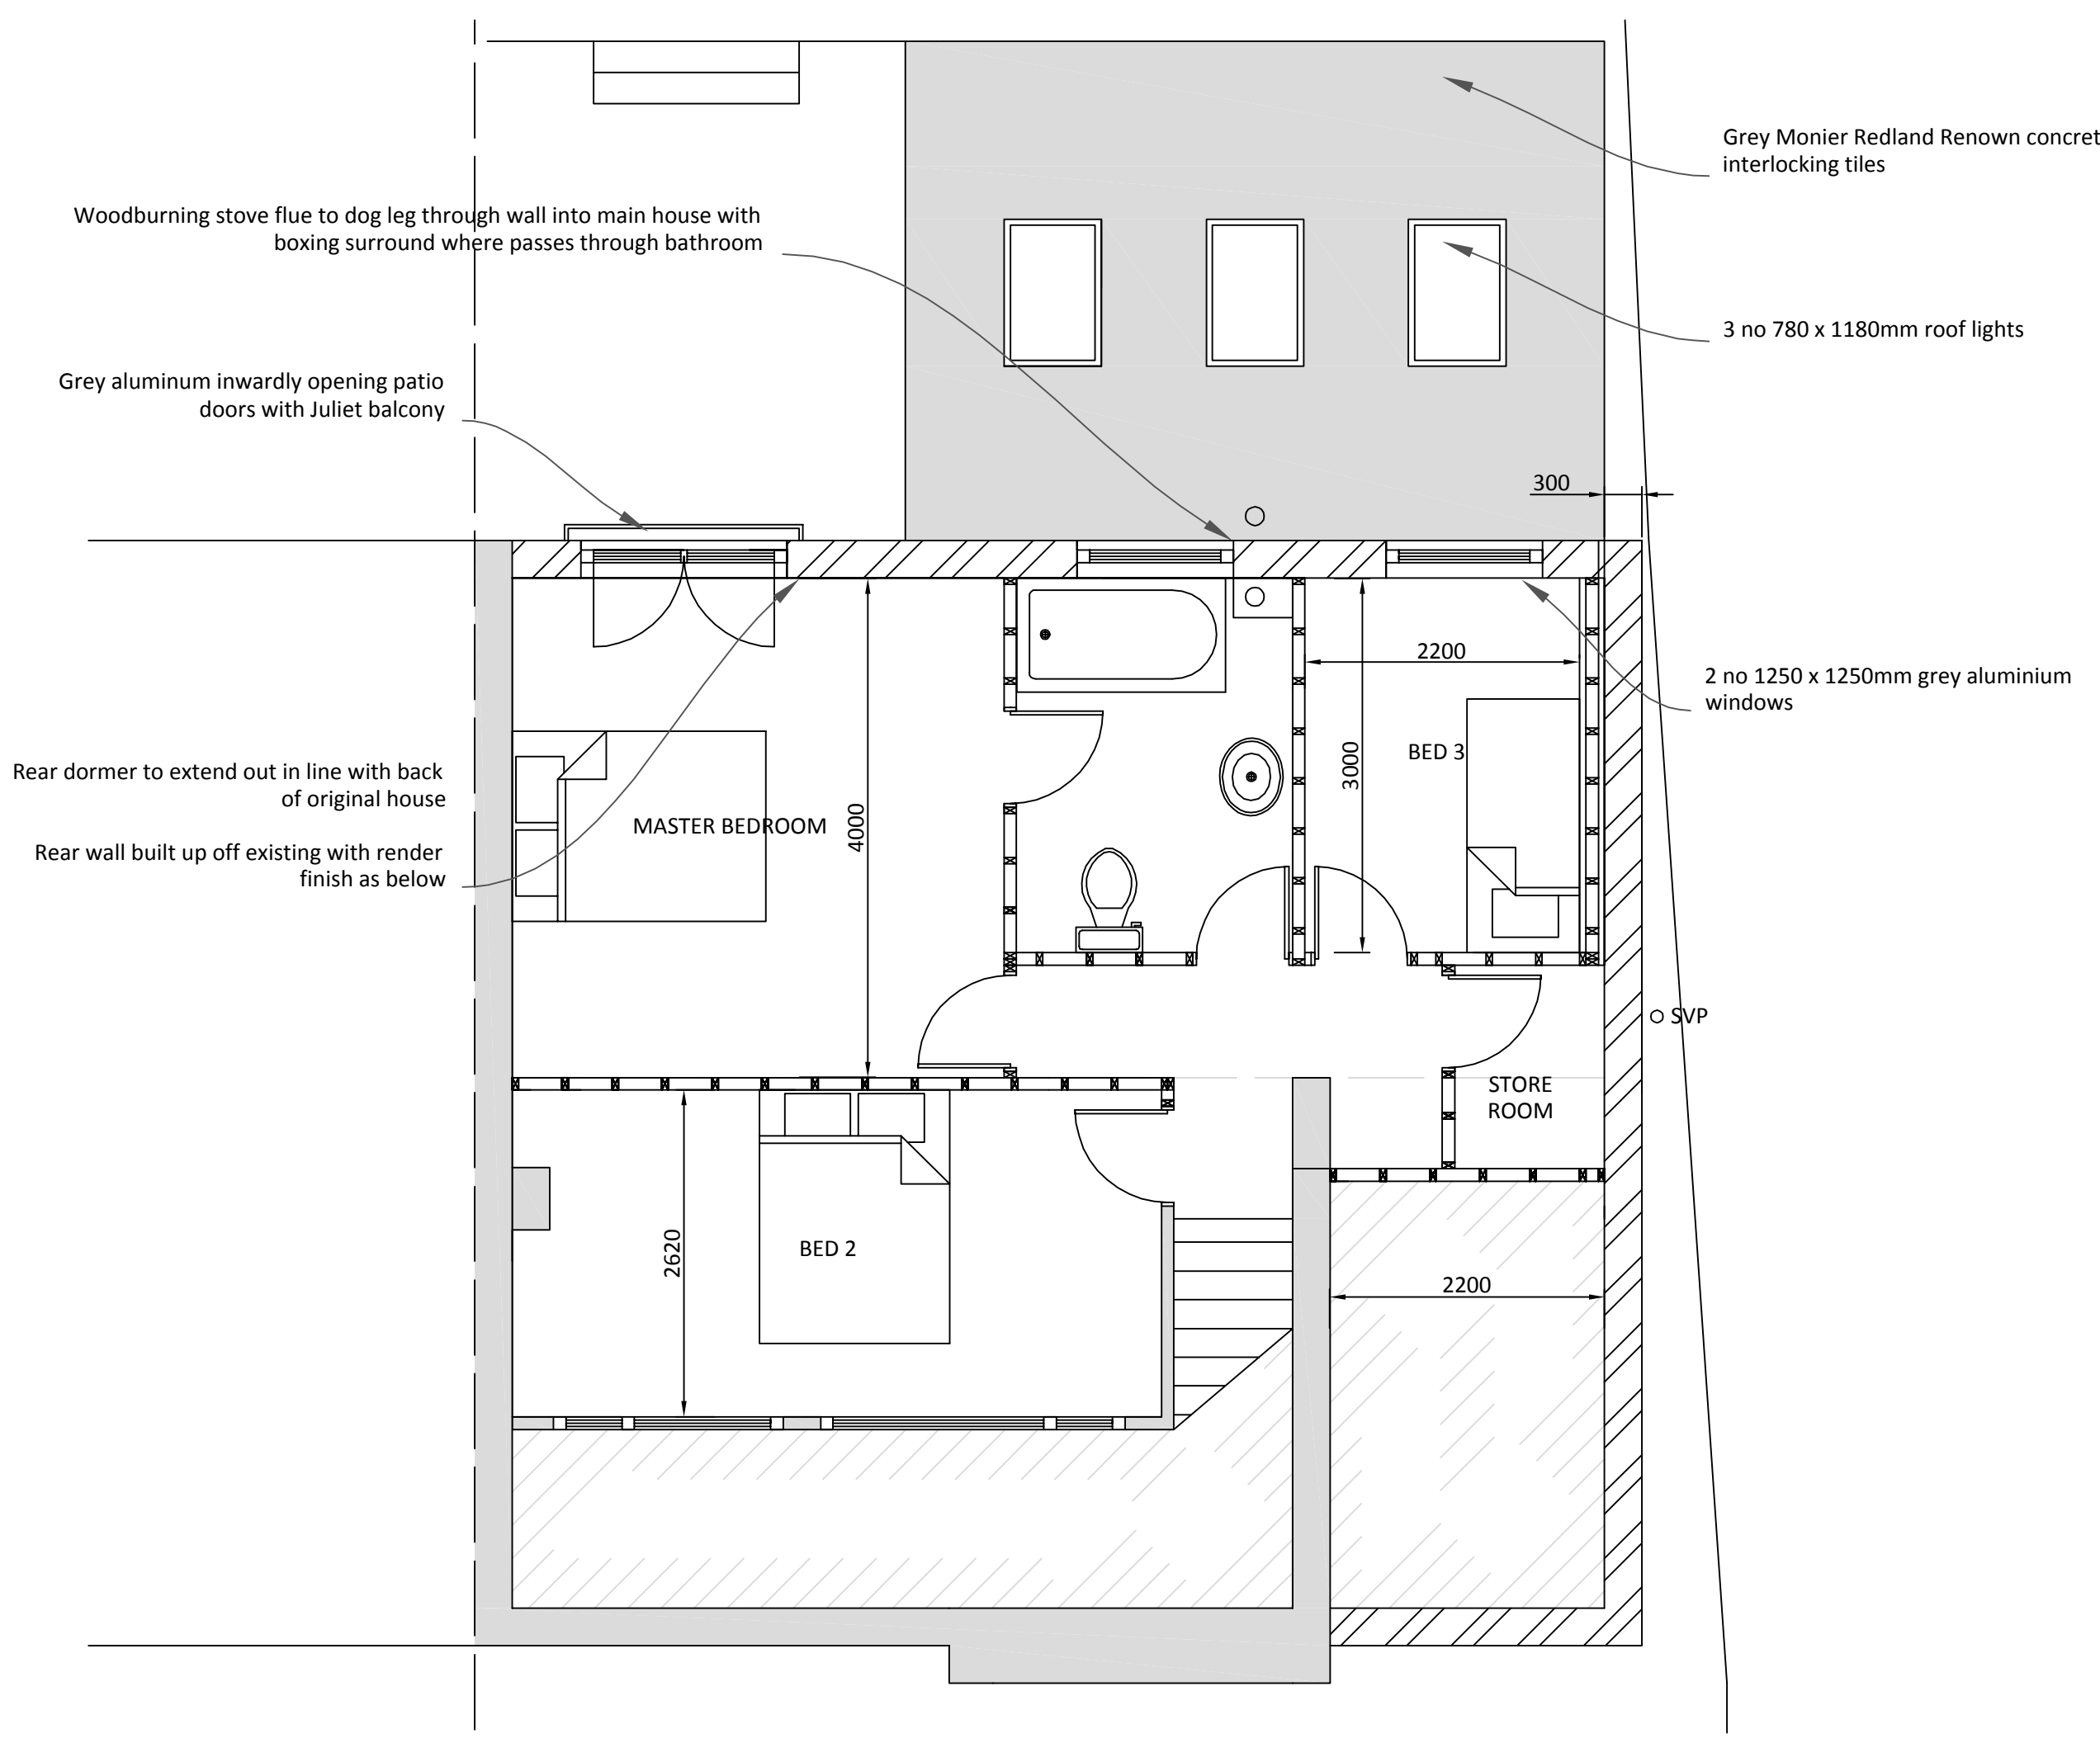

Proposed Plans & Elevations

**Side & Rear Extension
& Rear Dormer**
51 Horsefair Avenue
Chapel-en-le-Frith
SK23 9SQ

Scale - 1:100 @ A1
Drawn By - EH
Date - 03/2012

Rev	Description	Date

DRAWING REF: HF/P/01

Plans & Design
Emma Hall MBEng BA hons
www.plansanddesign.co.uk
07912 845 210