



FOUNDATION PLAN

CONCRETE SPECIFICATION
SPECIFYING OF CONCRETE TO BS 5328: PART 1: 1991 MIXES AS FOLLOWS:-
(NON-HAZARDOUS CONDITIONS)
CONCRETE STRIP FOUNDATIONS & TRENCHFILL = ST2 MIX (GEN 1)
GROUND BEARING FLOORS NOT REINFORCED = ST3 MIX (GEN 2)
GARAGE FLOORS NOT REINFORCED = ST4 MIX (GEN 3)
REINFORCED CONCRETE FLOOR SLABS = ST5 MIX (RC35)

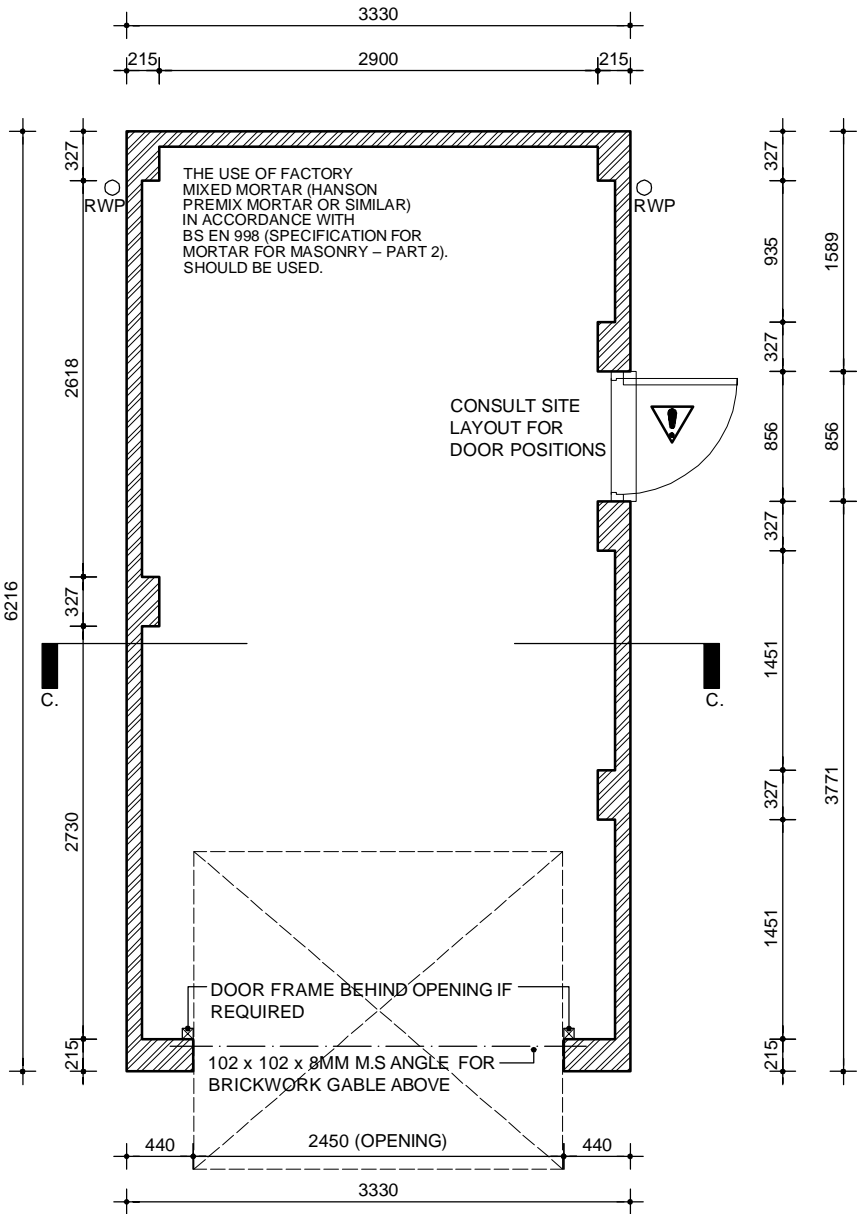


FLOOR PLAN

PLEASE NOTE CLOSE ATTENTION TO THE MASONRY CONSTRUCTION AND THE SPECIFICATION, DESIGN METHODS AND RELEVANT TESTS. E.G. PERIODIC CLOSE SUPERVISION OF BRICKLAYERS, CAREFUL POST CONSTRUCTION INSPECTION OF ALL JOINTS ETC, SHOULD BE ADHERED TO.

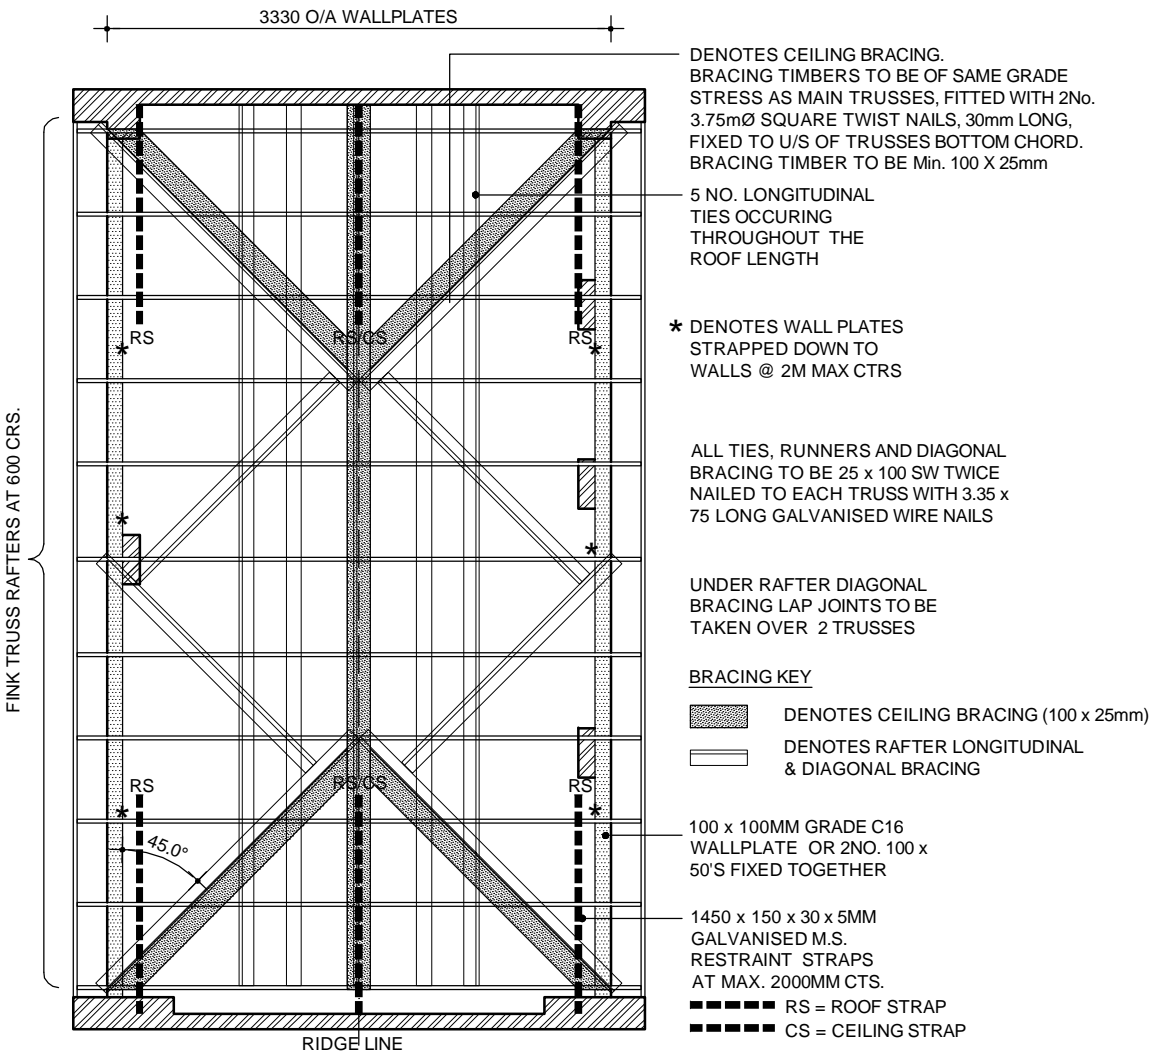

35° PITCH TO MAIN ROOF TRUSSED RAFTER LAYOUT

BRACING OF TRUSSED RAFTERS TO BS 5268: PART 3: 1985 BY SUPPLIER. TRUSS MANUFACTURER TO CONFIRM DETAILS OF DESIGN & BRACING AND THAT ENDBEARING STRESSES TO C16 TIMBER WALLPLATE AND 3.5N/MM² BLOCKWORK ARE NOT EXCEEDED, ANY VARIATION FROM THIS DESIGN AND SPECIAL REQUIREMENTS ARE TO BE CONFIRMED BY THE TRUSS MANUFACTURER.

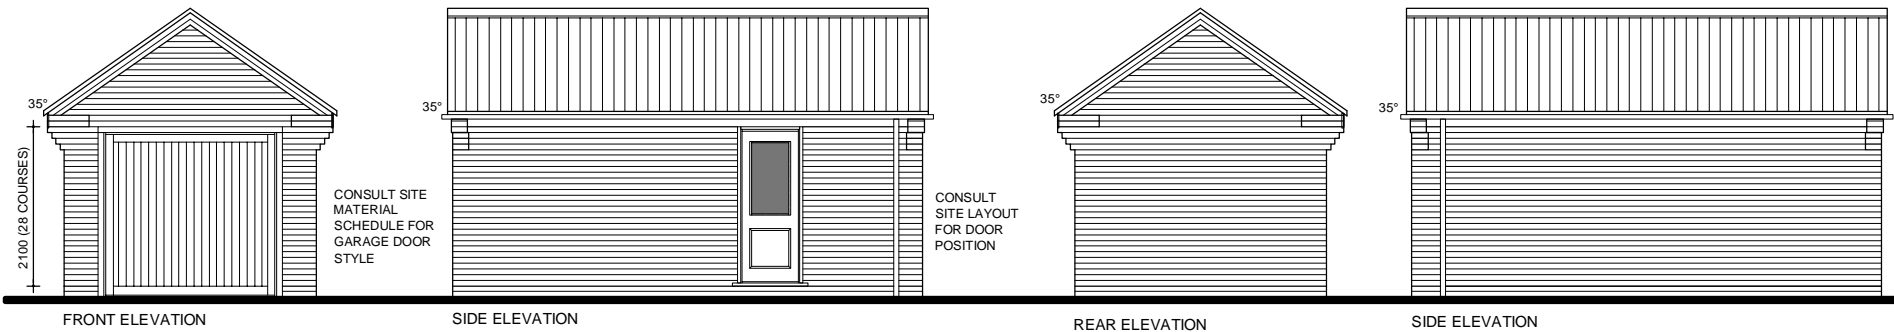

Revisions:

Rev	Date	Drawn	Checked
A	14.05.12	14.05.12	GTD
CEILING BRACING INFORMATION ADDED.			

BLOOR HOMES
Drawing Title:
SINGLE GARAGE
FRONT GABLED VERSION

Drg No: GL1[GF]01		Rev:	A
Plot No: N/A			
Date:	08.06.09	Area :	M ² Ft ²
Scale:	1:50:100	Drawn by: GTD Checked : GTD	