



Dove Holes - 2 Bed House Type A

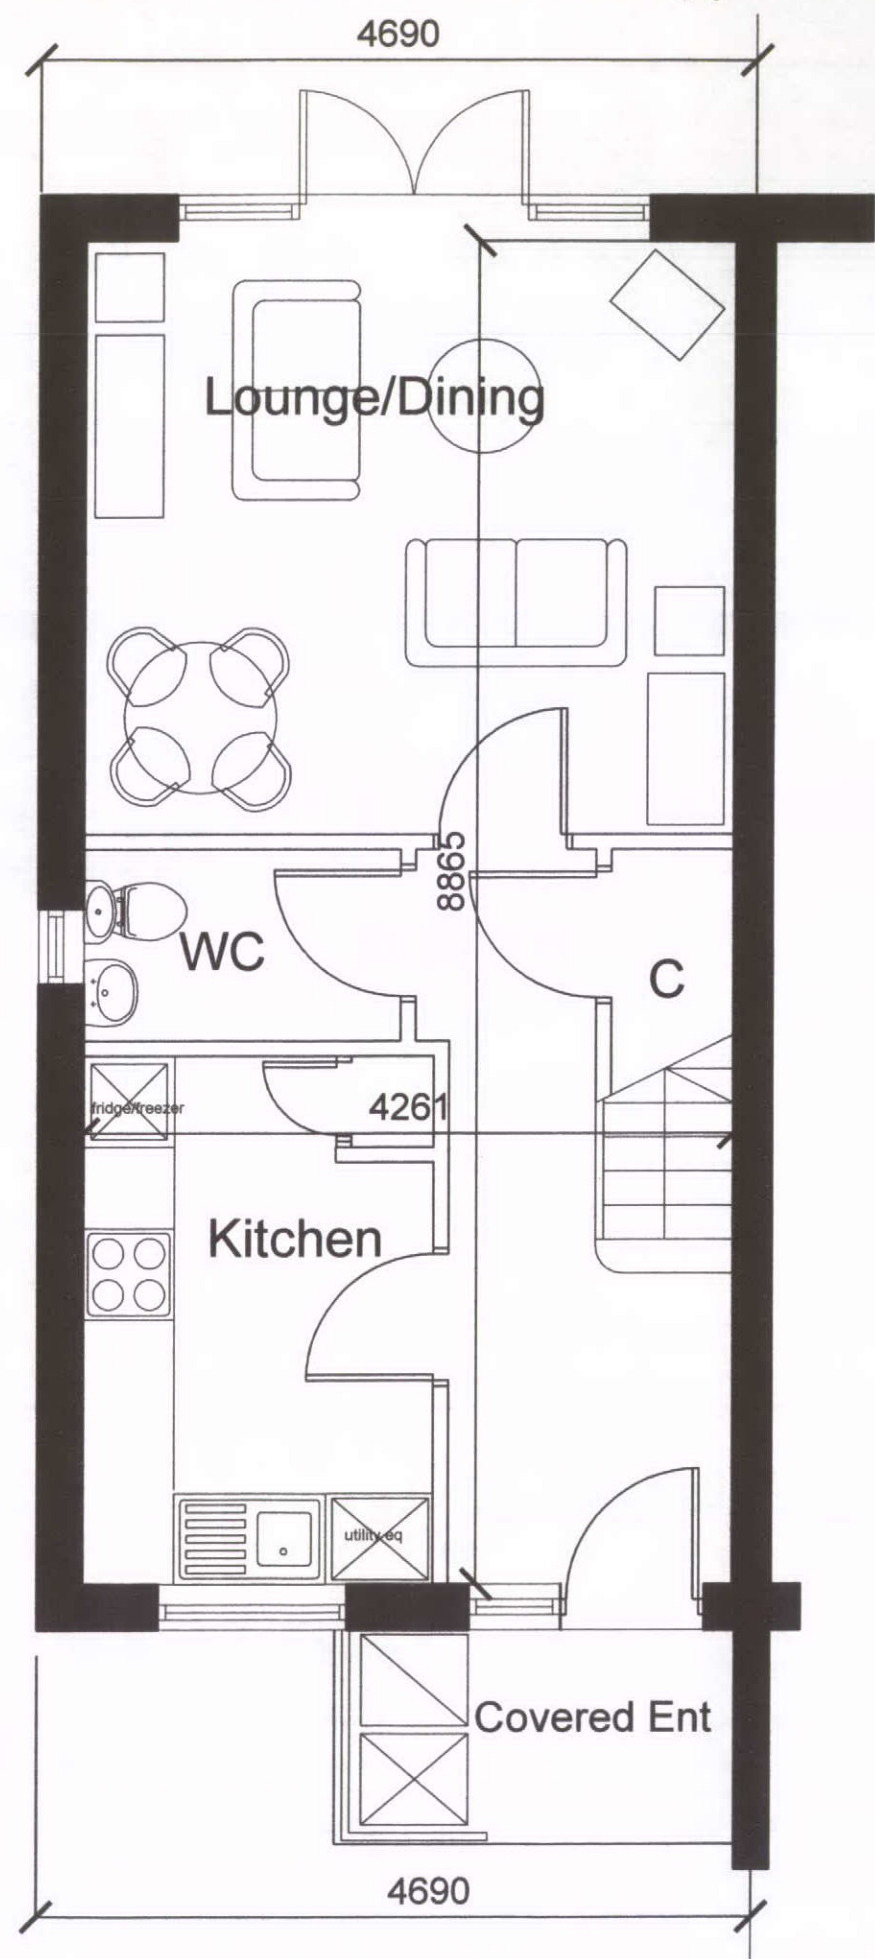

Ground Floor Plan

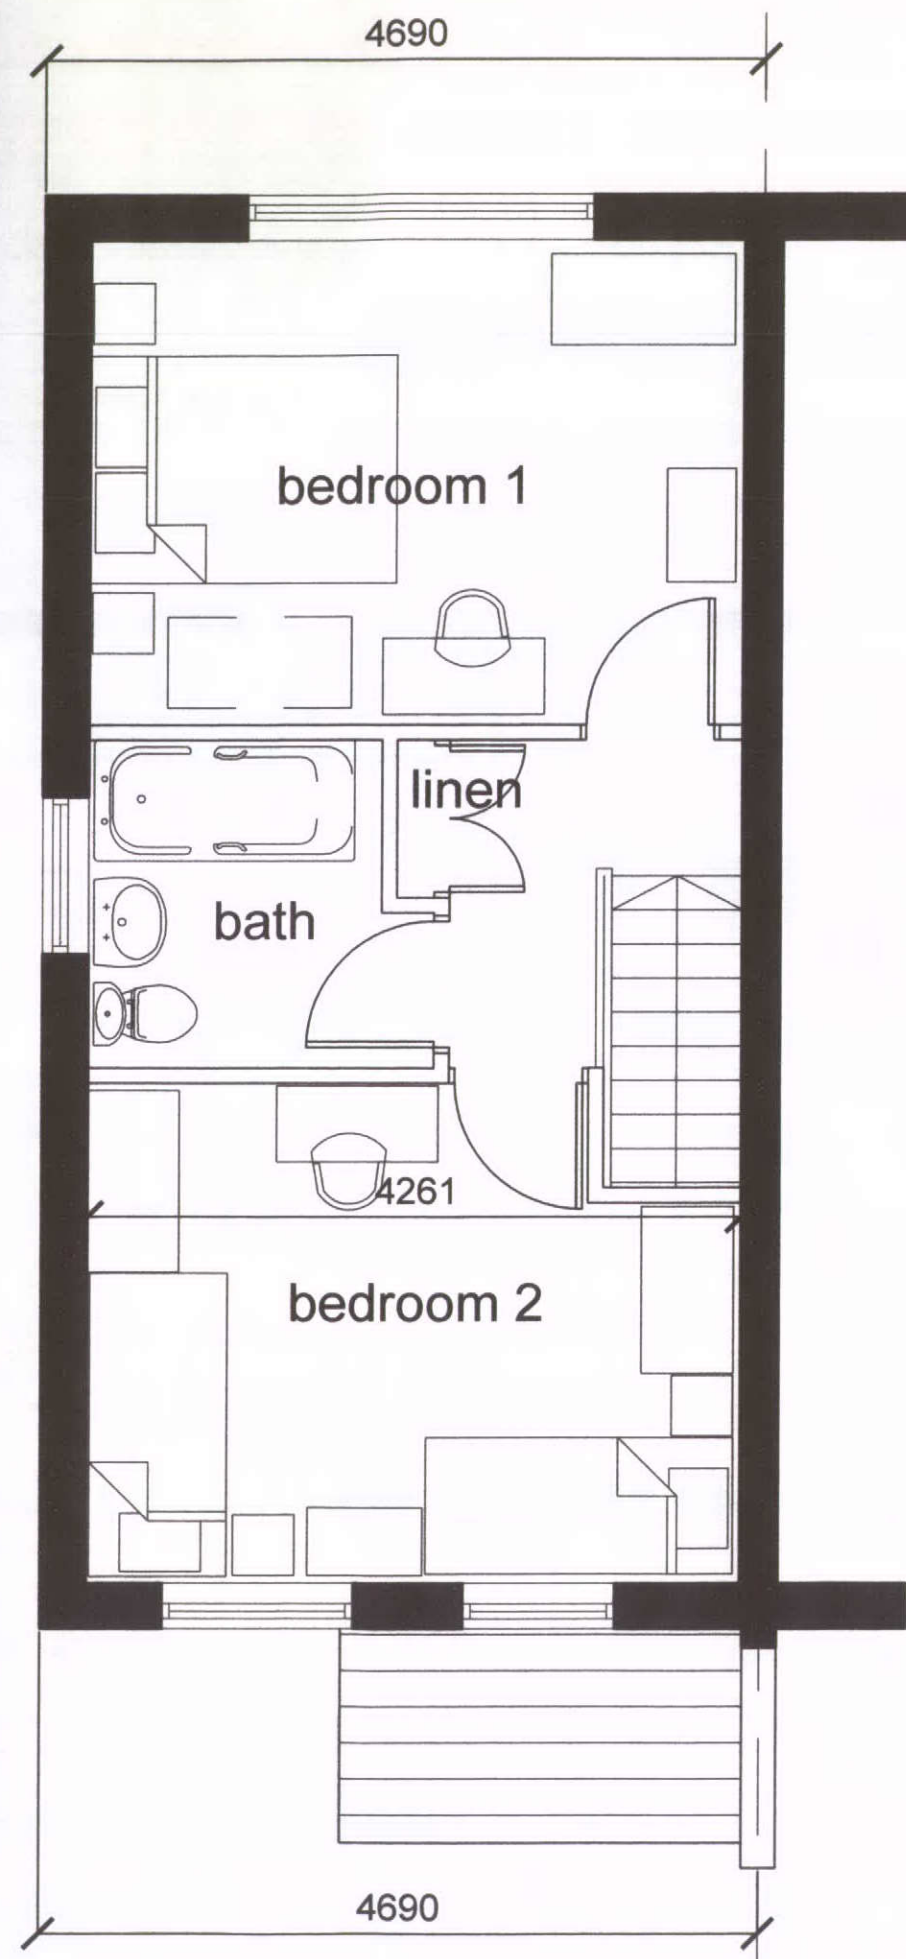

First Floor Plan

HPK 13/04/17

HIGH

1 AU

BORDEN

ALL DRAWINGS SHOULD BE CHECKED ON SITE
AND ANY DISCREPANCIES OR OMISSIONS SHOULD BE REPORTED
TO THE ARCHITECT IMMEDIATELY
THIS DRAWING IS THE PROPERTY OF CORDONIER ARCHITECTS
AND SHOULD NOT BE REPRODUCED OR COPIED

DRAWING STATUS

DRAWN BY	ALP	DATE	JULY 2013
CHECKED BY	ALP	DATE	
APPROVED BY	ALP	DATE	
REVISION		DATE	
NO.	SCORE	DATE	DRAWN

NOTES

Total Area: 75m2

CLUB

Hallsteads
Homes in Association
with a Registered
Provider of Social
Housing

CORDONIER
Chartered Architects

10 Long Lane
Sheffield
S11 7TX
Tel +44 (0)114 262 1555
Fax +44 (0)114 262 0333
www.cordonier.com

PROJECT TITLE

HALLSTEAD ROAD
DOVE HOLES NEAR BUXTON

DRAWING TITLE

2 BED HOUSE TYPE A
FLOOR PLAN

PROJECT NO	DRAWING NO	REVISION
13.13	HT 2A	-