



SITE LOCATION PLAN 1:1250



BLOCK PLAN 1:500

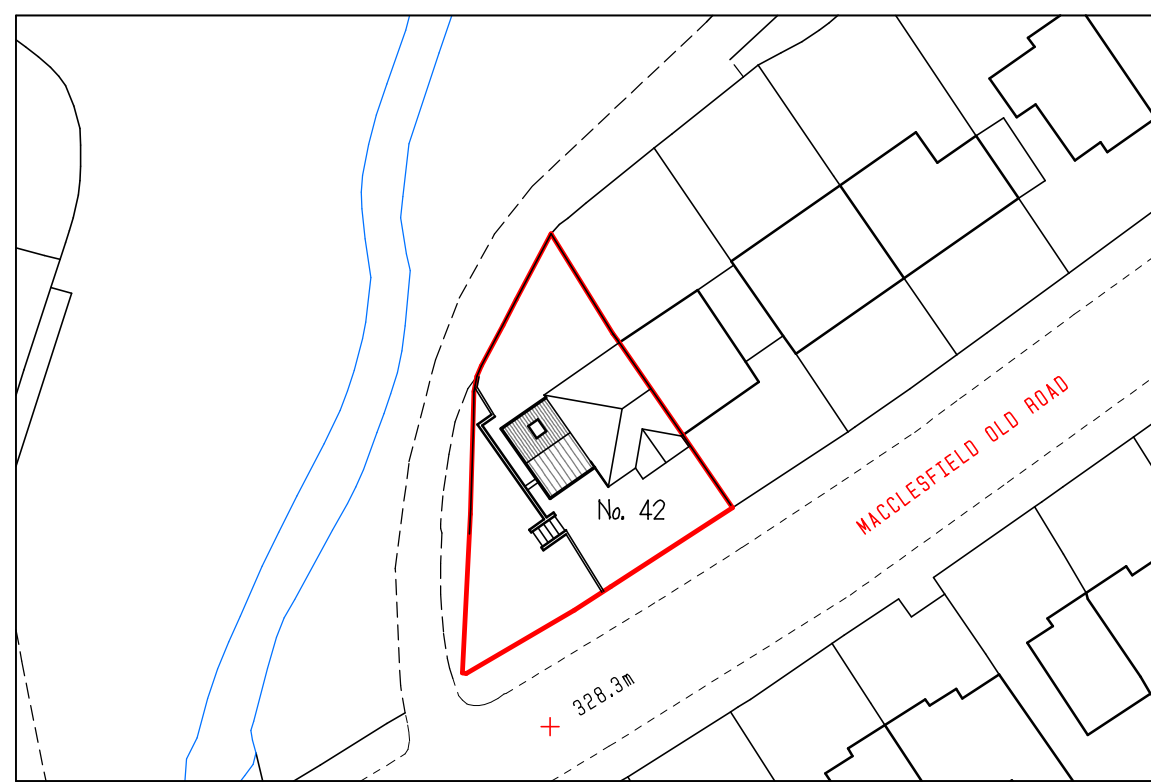

EXISTING FRONT ELEVATION

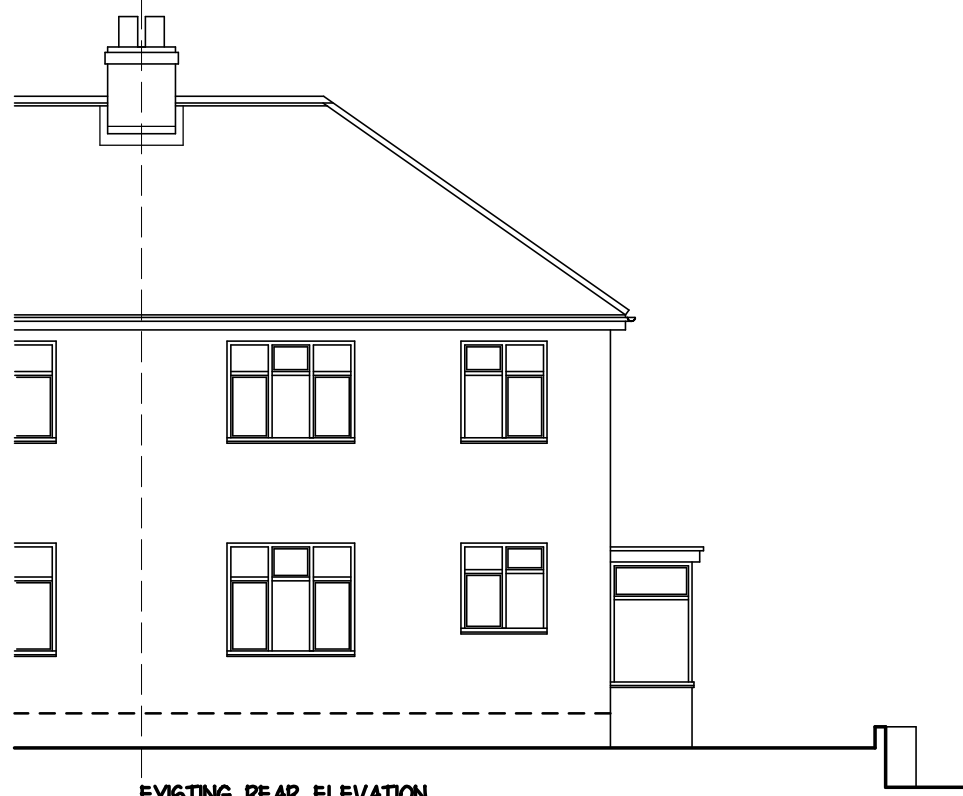

EXISTING REAR ELEVATION




EXISTING SIDE ELEVATION




PROPOSED FRONT ELEVATION




PROPOSED REAR ELEVATION

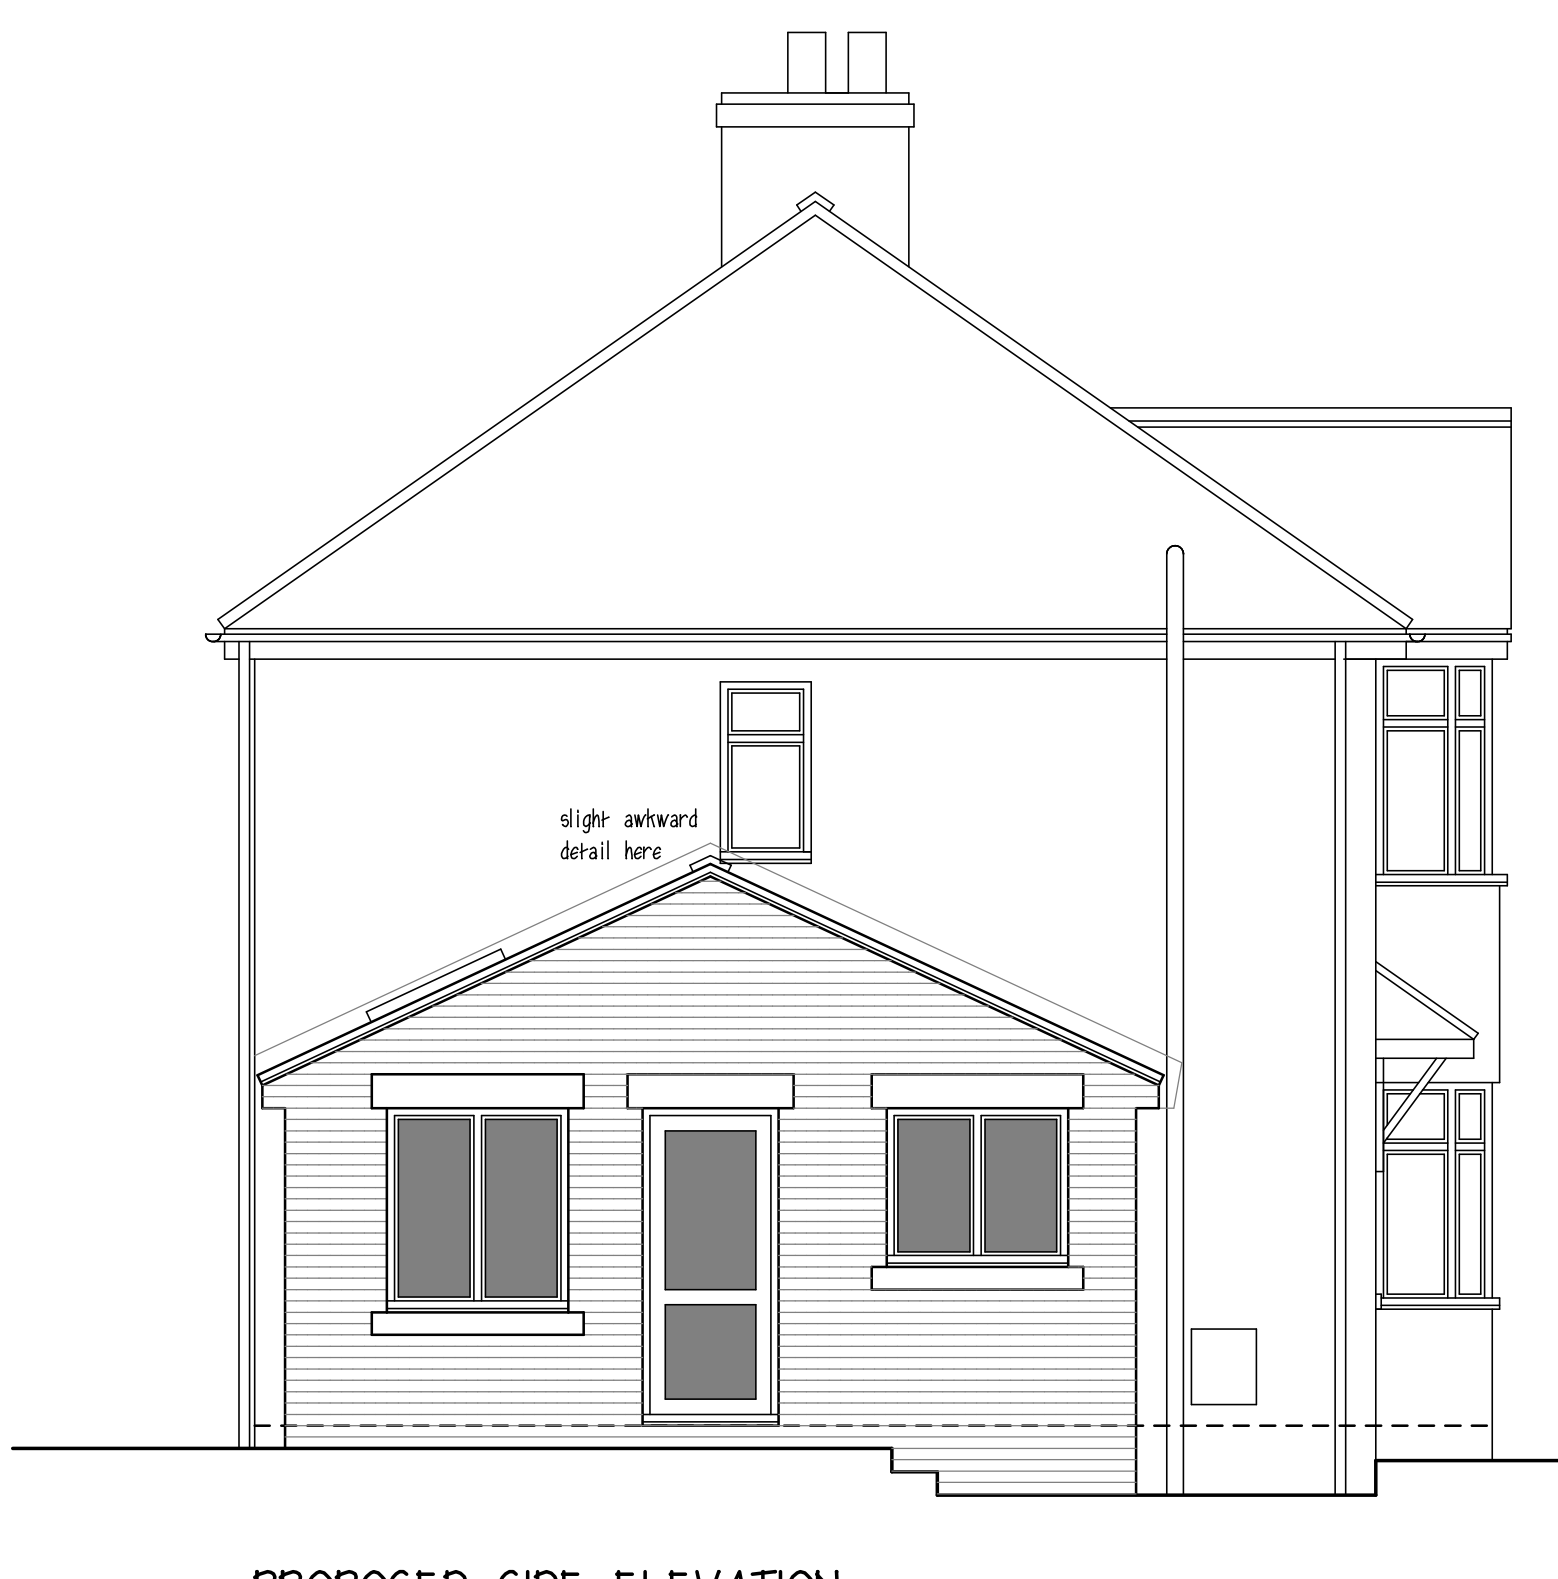


PROPOSED SIDE ELEVATION

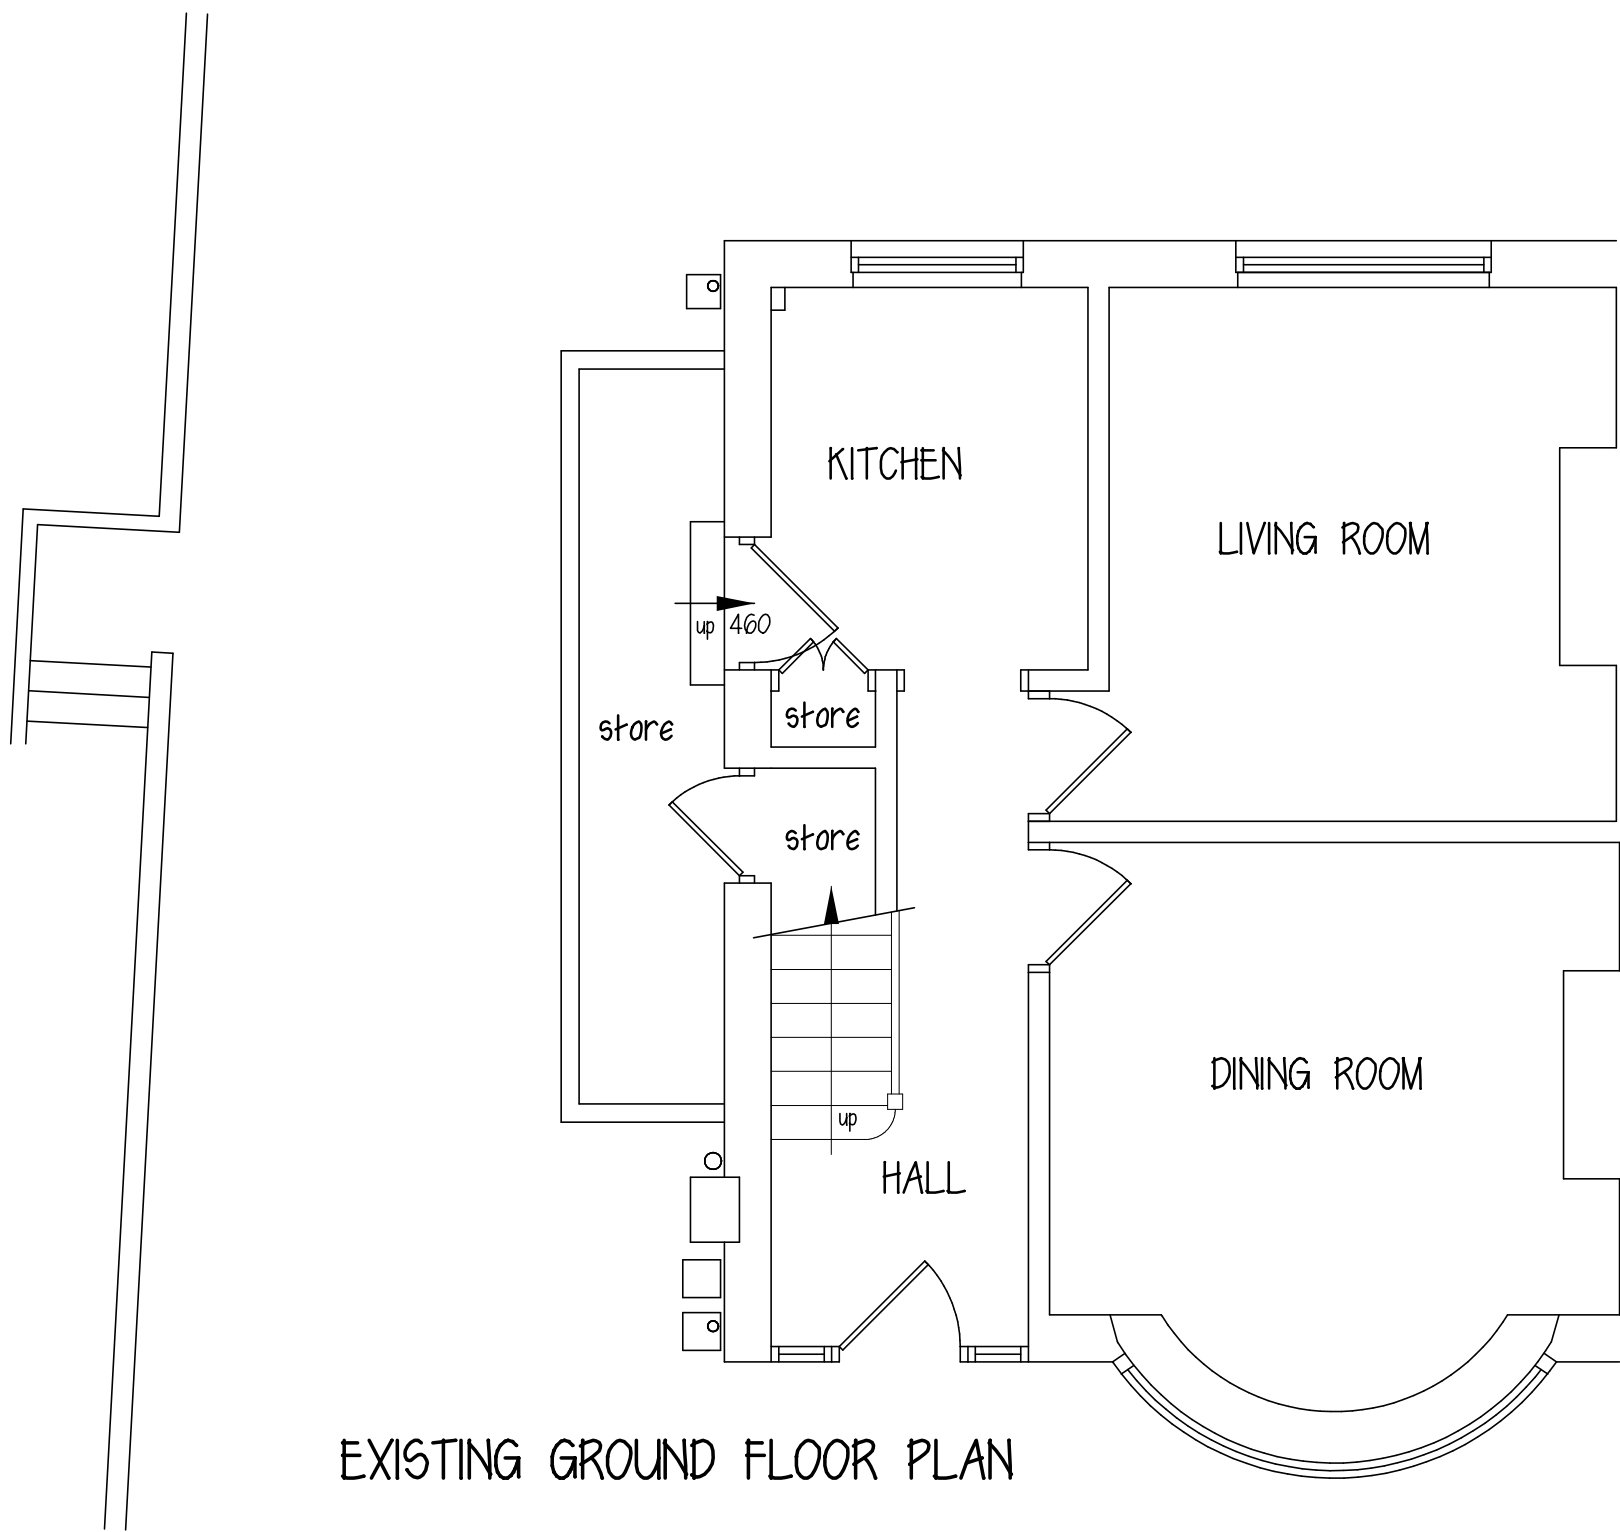

EXISTING GROUND FLOOR PLAN

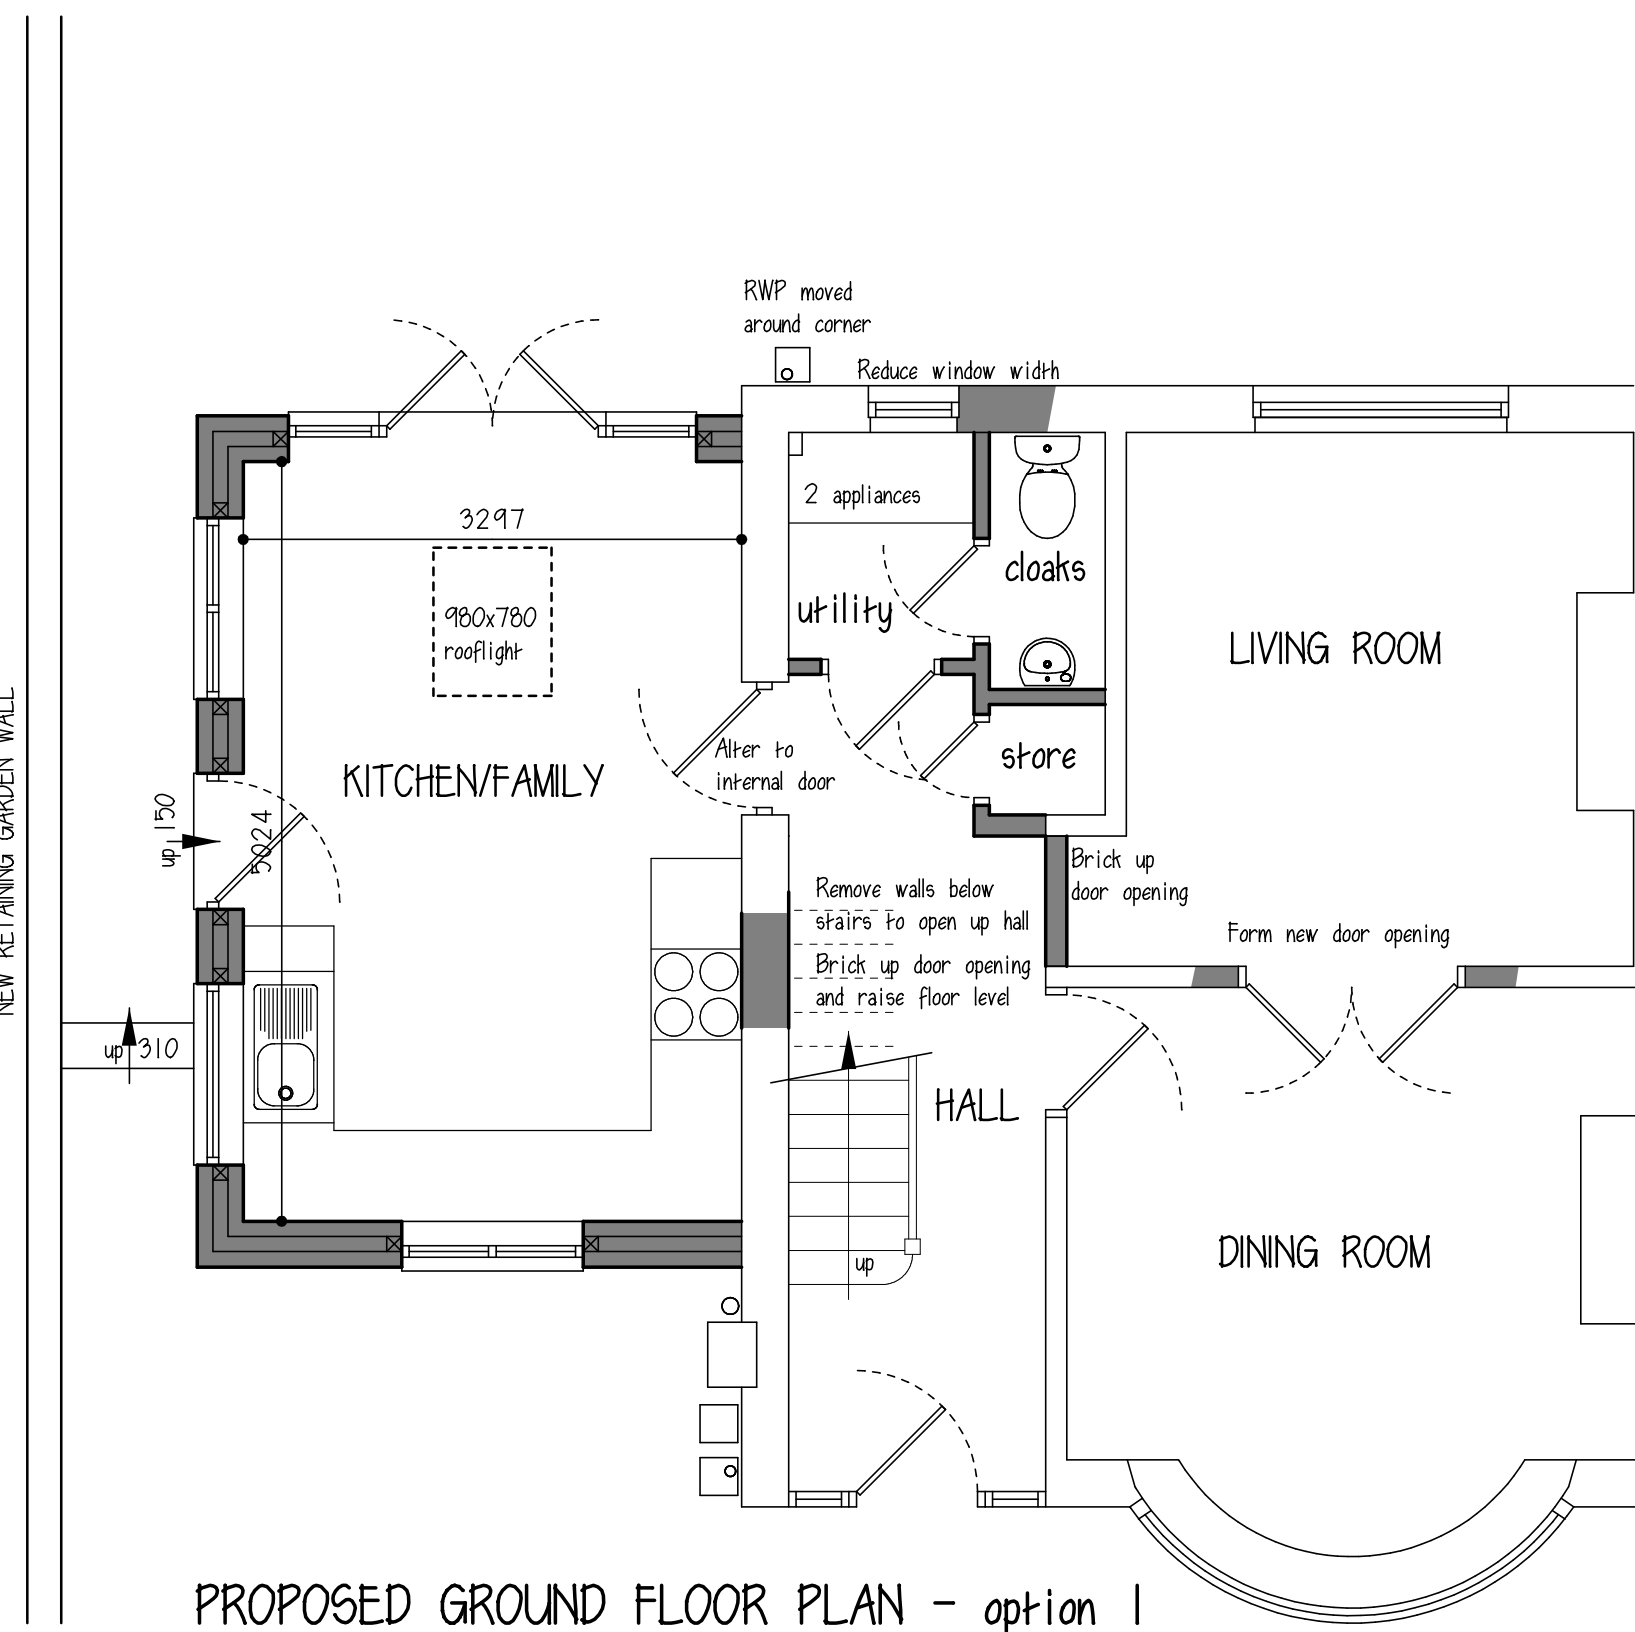

PROPOSED GROUND FLOOR PLAN - option 1

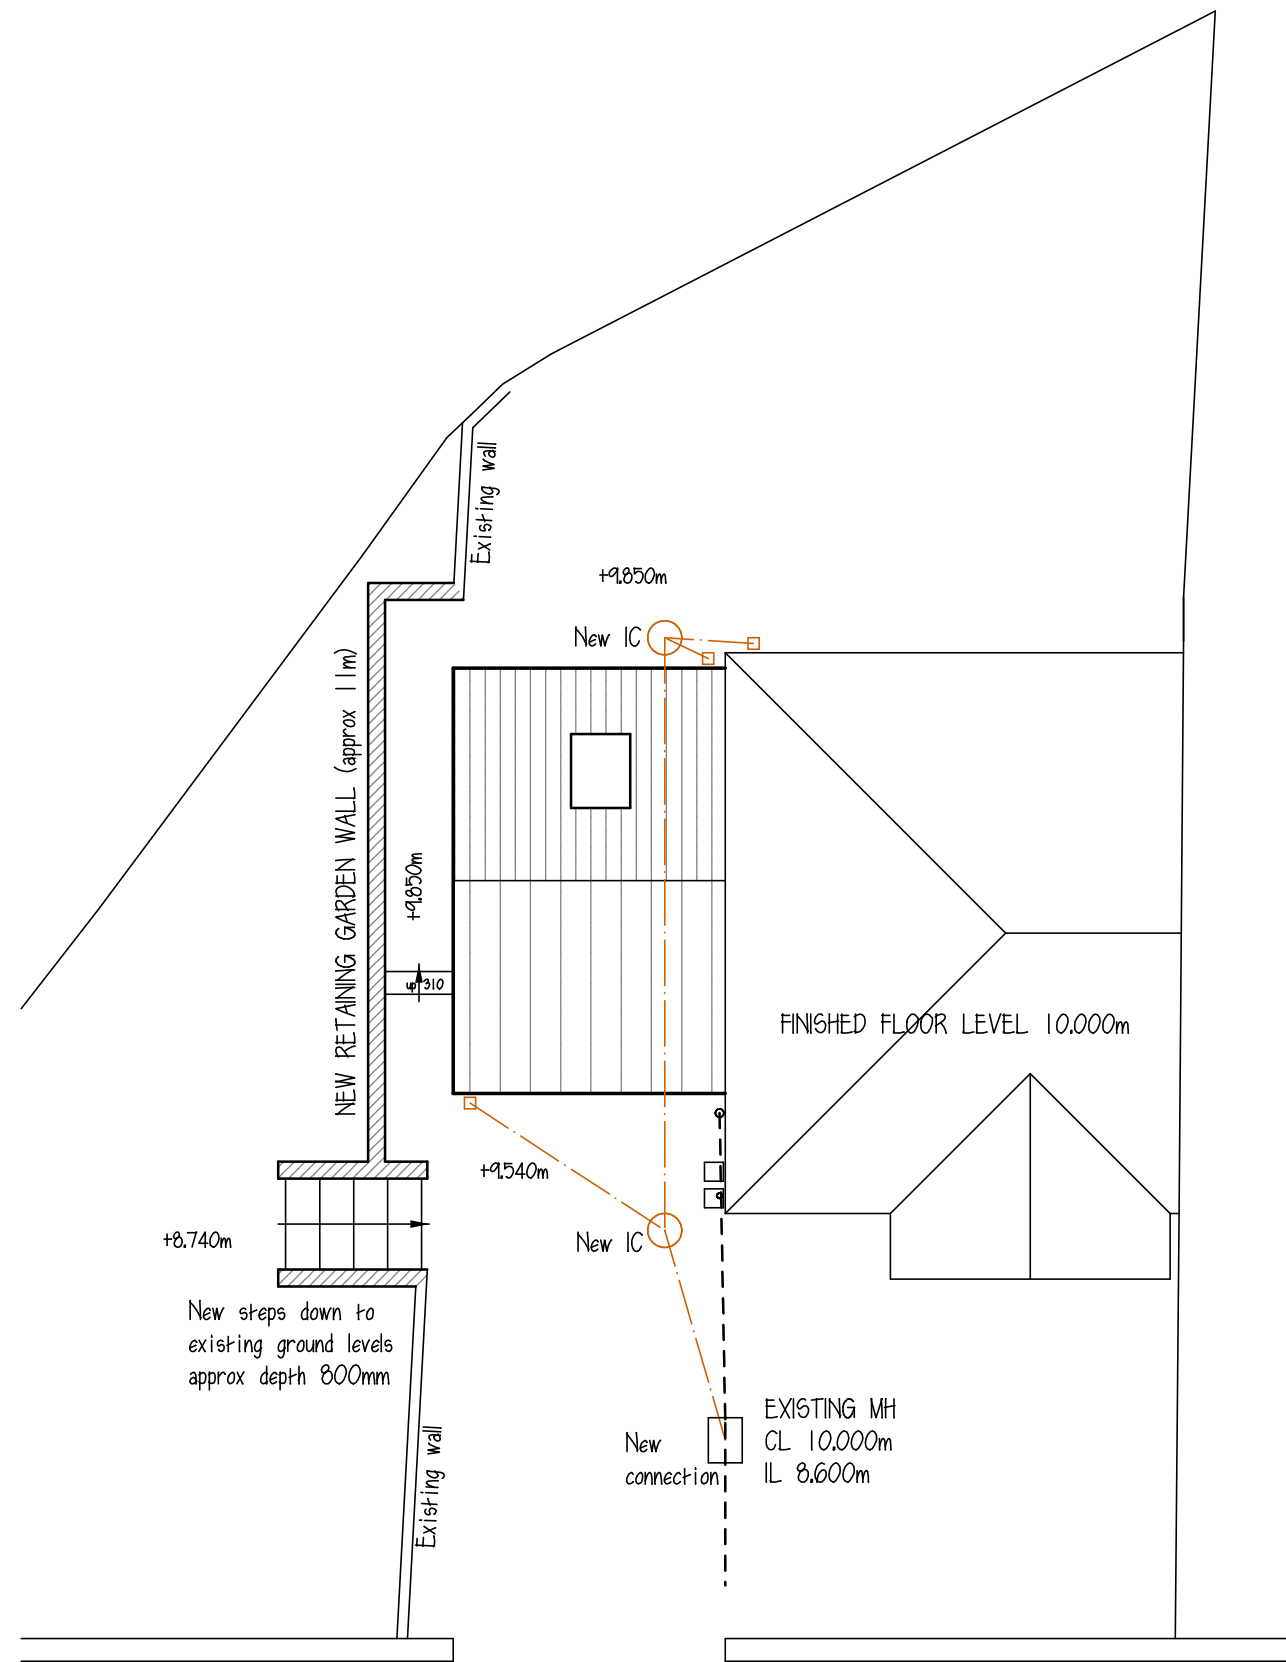

PROPOSED SITE LAYOUT 1:100

A) Client revisions	07/05/2013
B) Further client revisions	15/05/2013
C) 1:500 Block Plan added, 1:100 site plan revised	15/08/2013
REVISIONS	DATE

CLIENT MR. P. & MRS. B. MILWAY
ADDRESS 42 MACCLESFIELD OLD ROAD
BUXTON
PROJECT PROPOSED EXTENSION
and ALTERATIONS
DRAWING SURVEY & SCHEME DESIGN
SCALE 1:50 / 1:100 / 1:1250
DATE MARCH 2013
DWG No. PA/13-002 SK 81 01 C

PILKINGTON ARCHITECTURE
SUITE 11
GENESIS BUSINESS CENTRE
ALFRETON
DERBYSHIRE
DE55 7DQ

Tel : 01773 522456
jon@pilkington-architecture.co.uk

This drawing is copyright.
Contractors must check all dimensions on site, working only from grid
& figure dimensions.
Discrepancies must be reported to the designer before work is done.

