



Rear Elevation - Scale 1:50 @ A3

Existing Rear Elevation - Scale 1:50 @ A3

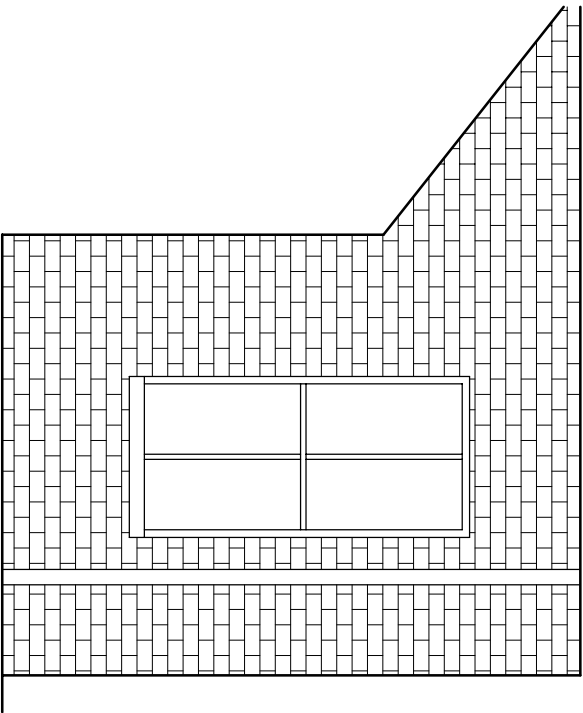

Proposed Rear Elevation - Scale 1:50 @ A3

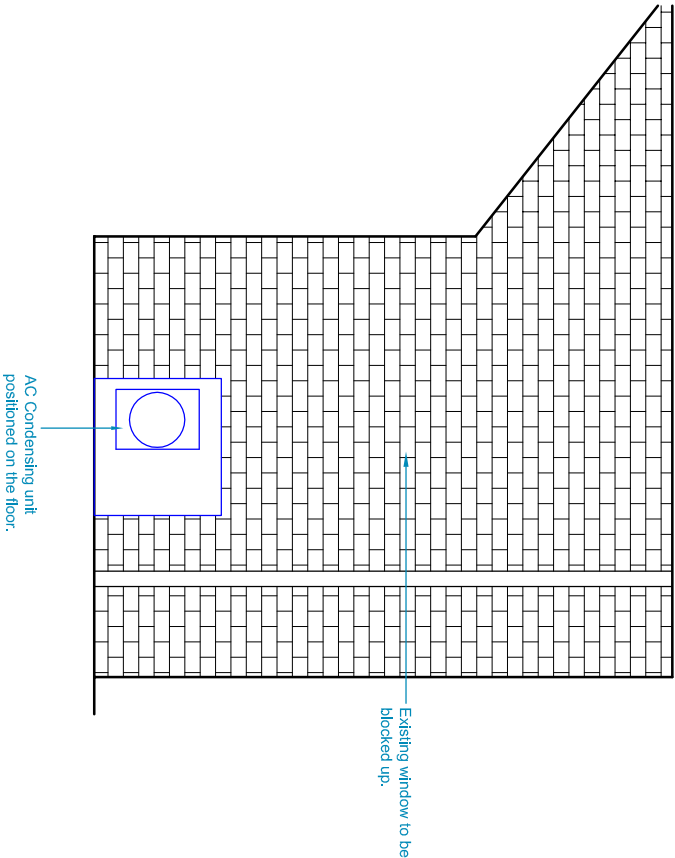

Copyright Notice:
This drawing and any design thereon is the copyright of
Phones 4 U and must not be reproduced without written
consent.

Notes
All Works to be constructed in strict accordance with Standard Details and
Construction Notes. Any variances to the drawings please inform the
Regional Property Manager.

Rev:	Amendment:	Date:

hlp

uk ltd

Architectural Services & Project Management

Newbury Suite 1
Centrix@Keys
Keys Business Village, Keys Park Road
Hednesford, Staffordshire
WS12 2HA
Tel: 01543 275101
Fax: 01543 458278
Email: design@hlpukd.net
Website: www.hlpuktd.net



Phones 4 U

Osprey House, Ore Close, Lymeale Business Park
Newcastle Under Lyme, Staffordshire, ST5 9GD
Tel. 01782 677600

Store

P4U Buxton

42 Spring Gardens
Buxton
SK17 6BZ

Drawing Title Rear Elevations		
Dwg. no.	Rev.	Paper Size
HLP 513 /P4U /06	E	A3
Drawn TWM	Date August 2013	Scale As Shown

SCALE BAR 1:50

