



DO NOT SCALE OFF THIS DRAWING

Notes:

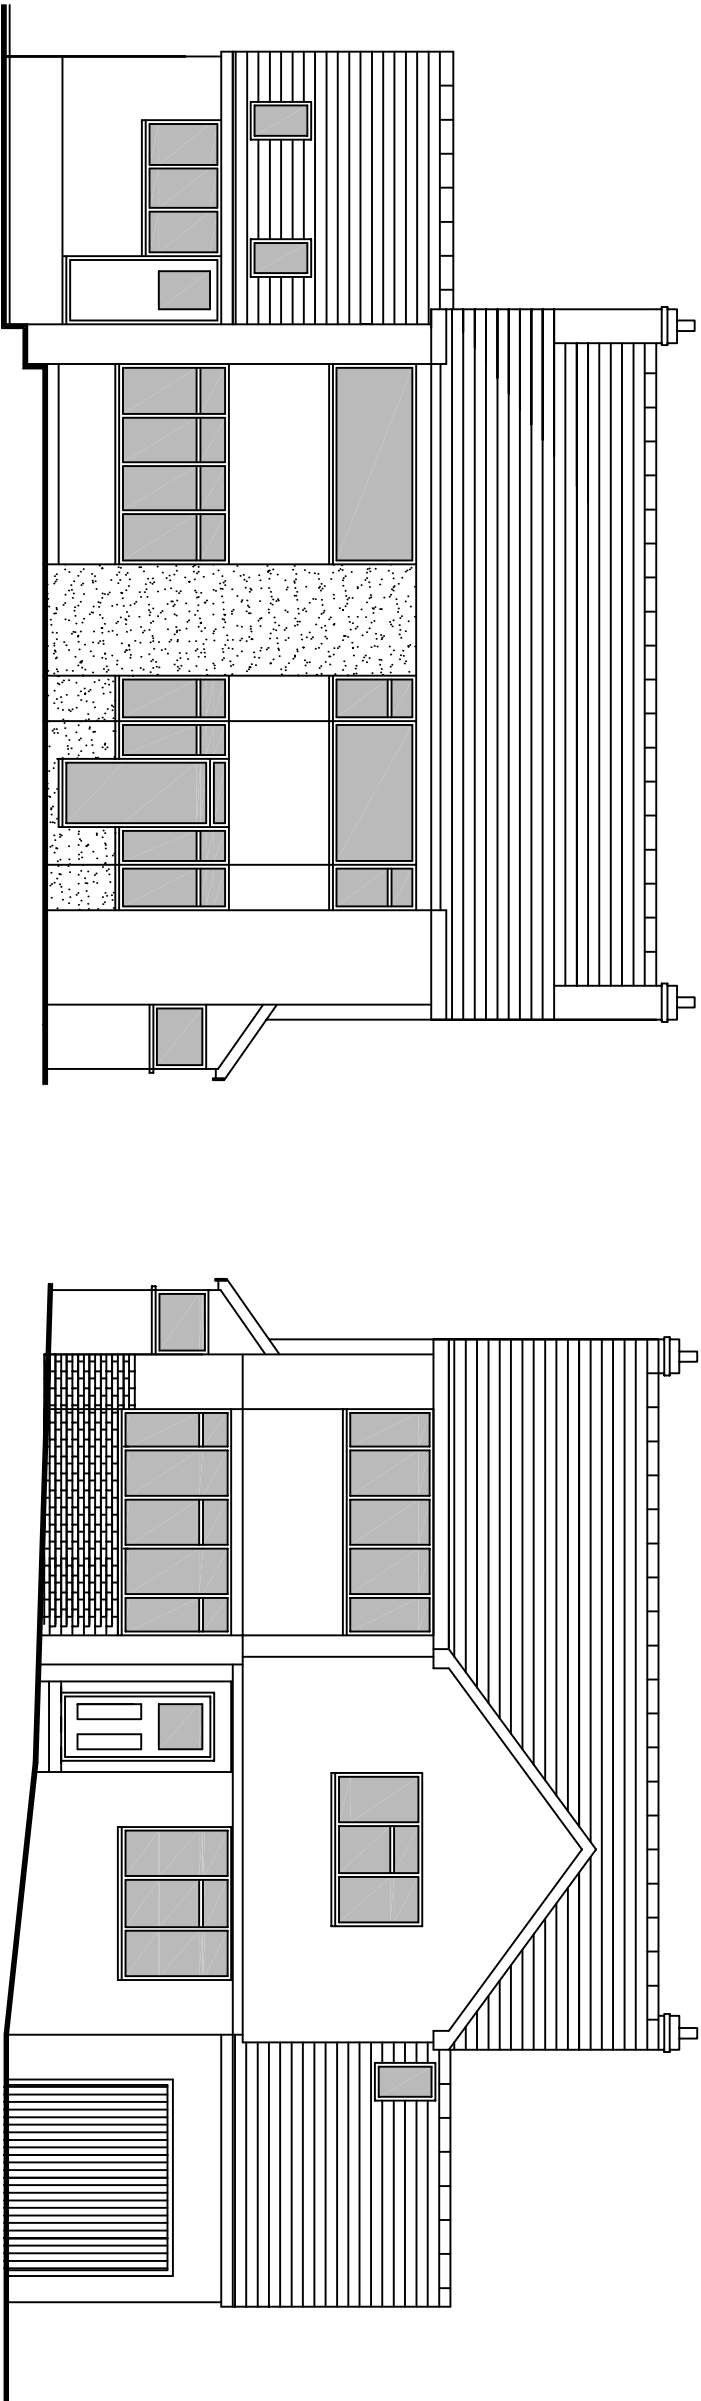


Proposed rear elevation

Proposed front elevation

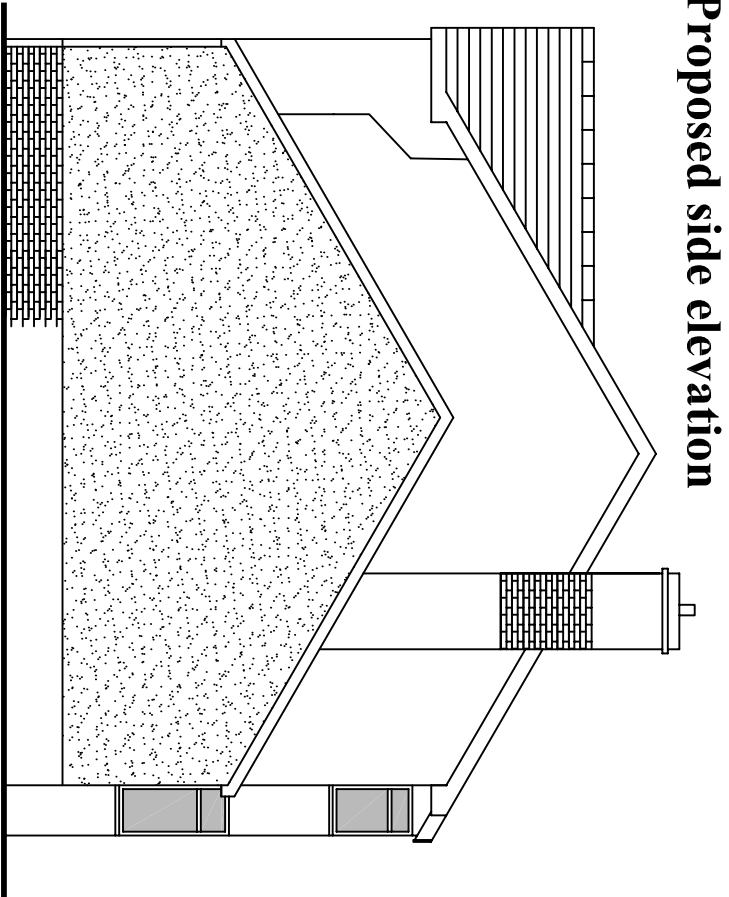

Proposed side elevation

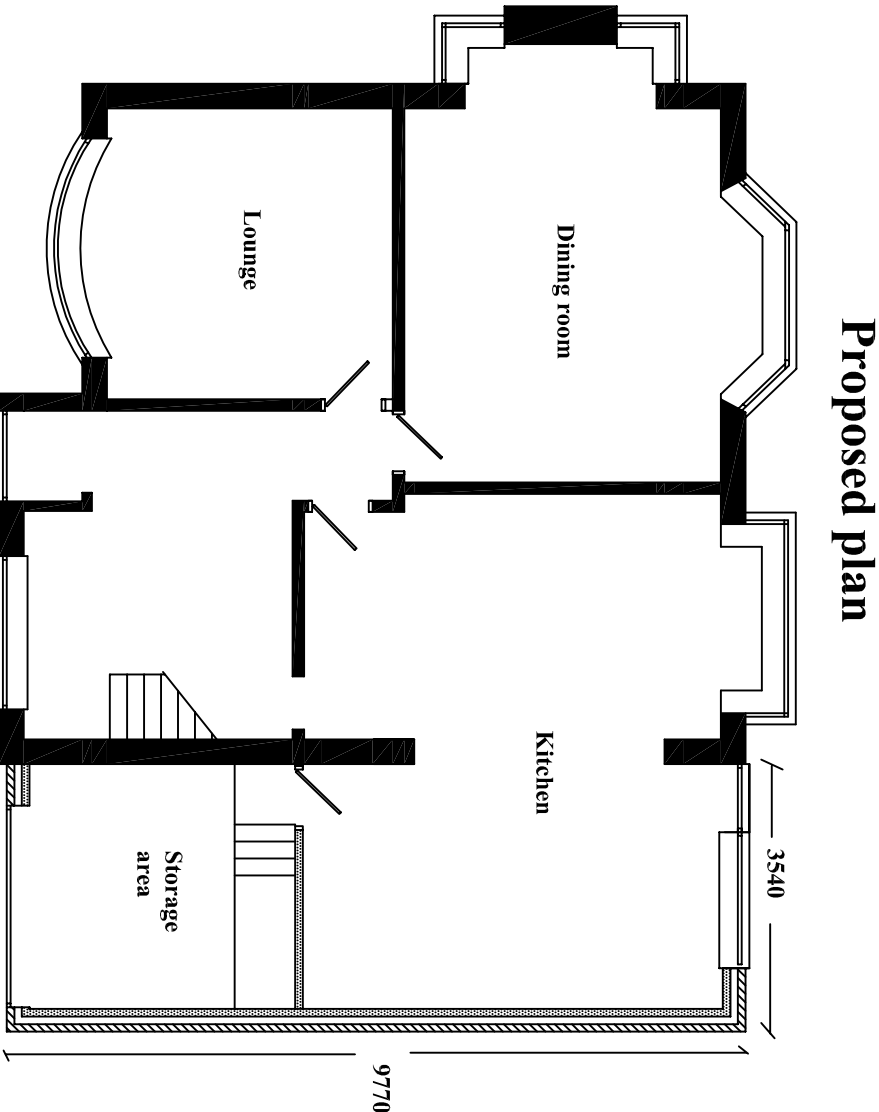

Proposed plan

<div>Rev</div> <div>Date</div> <div>Initials</div> <div>Description</div>			
<div>STRUCTURAL AND TECHNICAL SYSTEMS</div> <div>◆ CONSULTANT STRUCTURAL ENGINEERS & SURVEYORS</div> <div>◆ PROJECT MANAGERS ◆ PLANNING SUPERVISORS</div> <div>96, Green Lane, Buxton, Derbyshire, SK17 9DJ</div> <div>Telephone: 01298 71761</div> <div>Mobile: 07973 711589</div> <div>Email: enquiries@structech.co.uk</div> <div>Website: www.structech.co.uk</div>			
<div>Job:</div> <div>72, Macclesfield Rd,</div> <div>Buxton</div>			
<div>Client:</div>			
<div>Drg. Title</div> <div>Proposed elevations and plan</div>			
<div>Drawn</div>	<div>Date</div> <div>Sept 2013</div>	<div>Scale</div> <div>1:100 @ A3</div>	
<div>Rev.</div>	<div>Job No.</div> <div>1013</div>	<div>Drg. No.</div> <div>MRPP02</div>	