



Proposed First Floor Plan


1:50

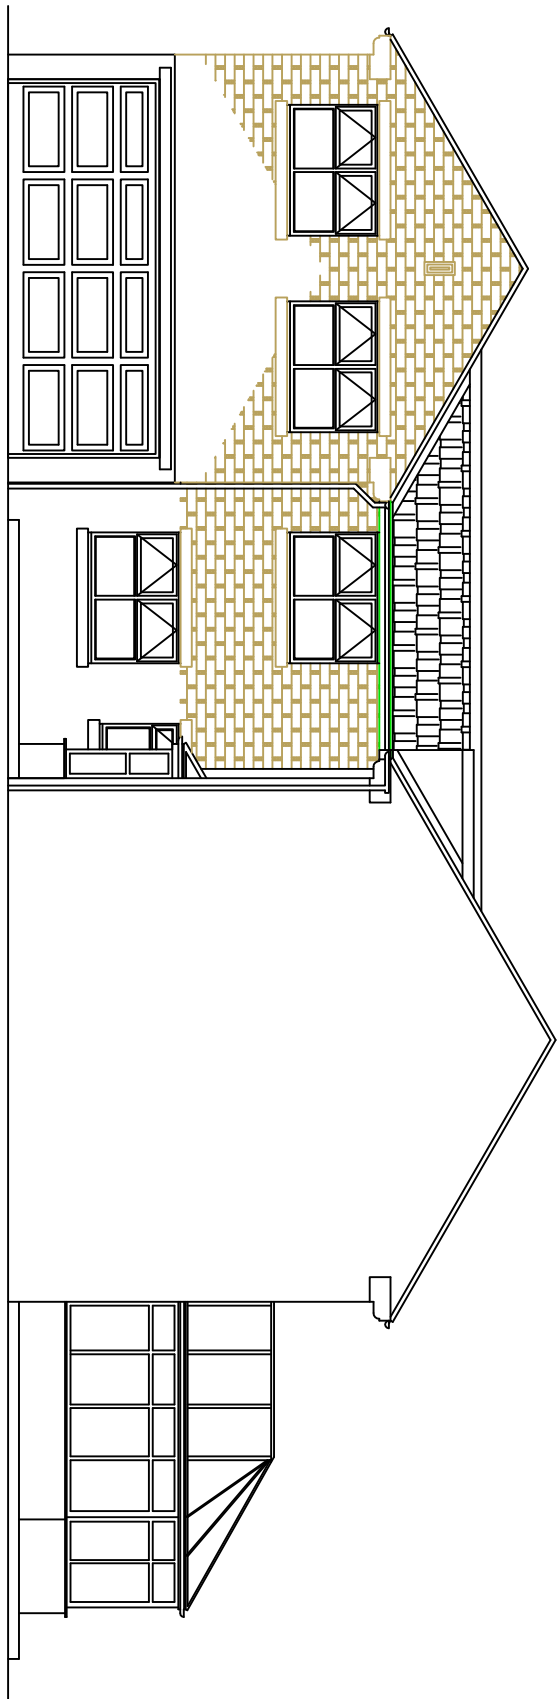


Proposed Front Elevation

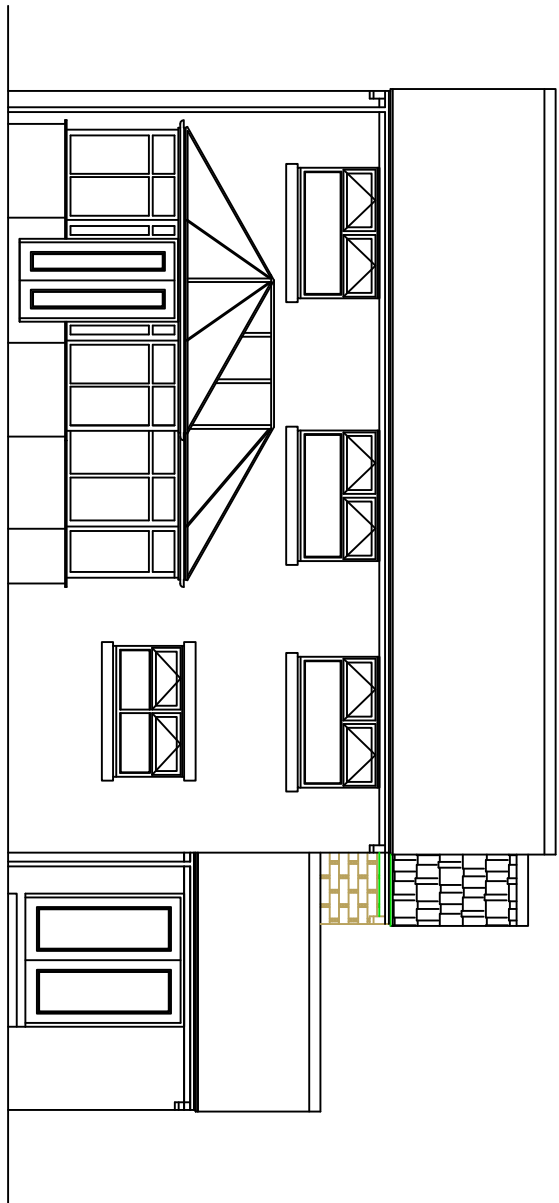

Proposed Side Elevation

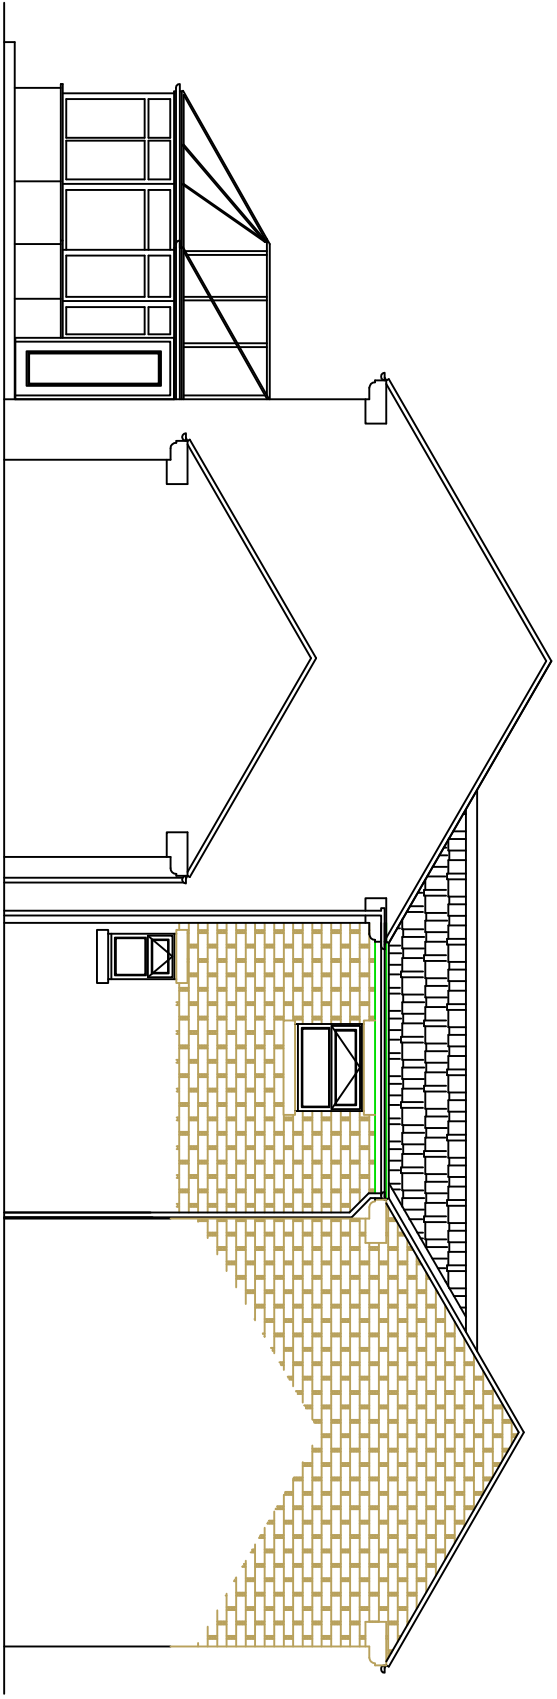

Proposed Rear Elevation

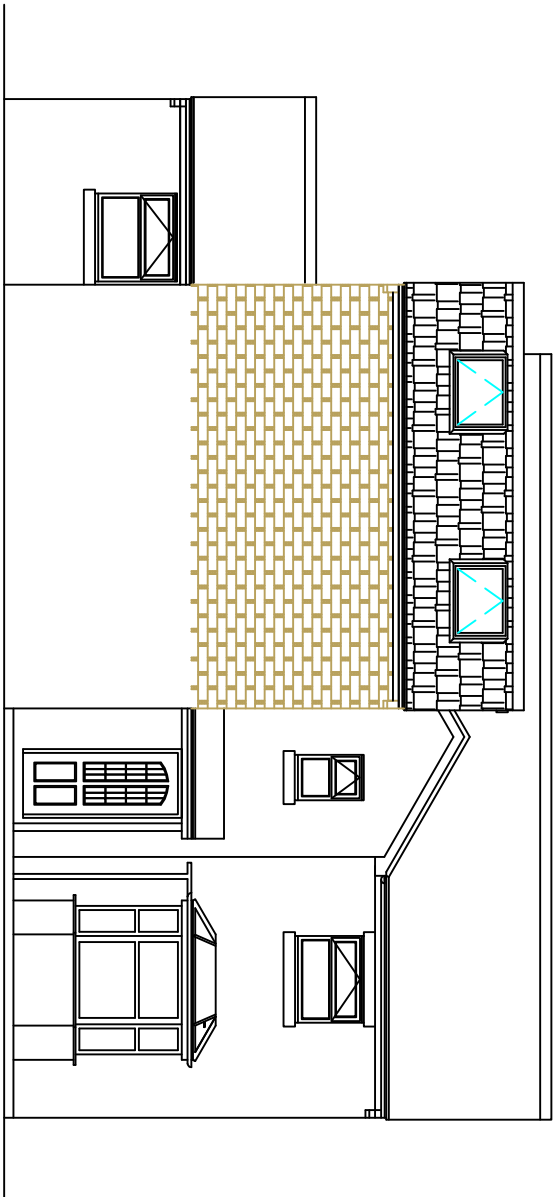

Proposed Side Elevation

Project Title :- Proposed First Floor Front Extension (Existing Plans & Elevations)				
Client :- Mr & Mrs M Nicholls				
Dwg No :-	2 of 3	Date :-	Oct 13	Rev :-
Scale :-	1:100 & 1:50	Drawn :-	WMC	Checked :-
Site Address :- 46 Tawn Road, Ratcliffe SK13 2AB.				