



EXISTING ELEVATIONS 1:200

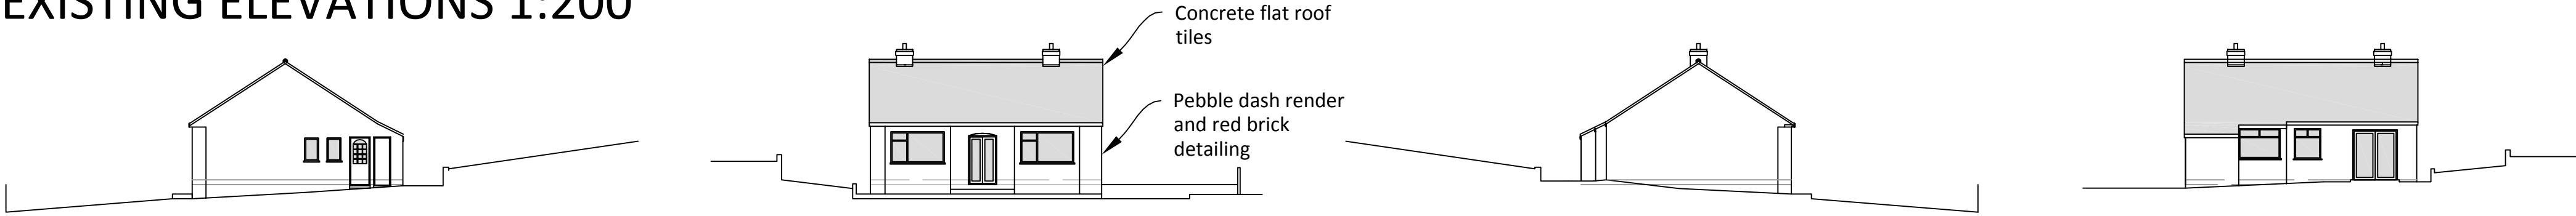


PROPOSED ELEVATIONS


SIDE ELEVATION

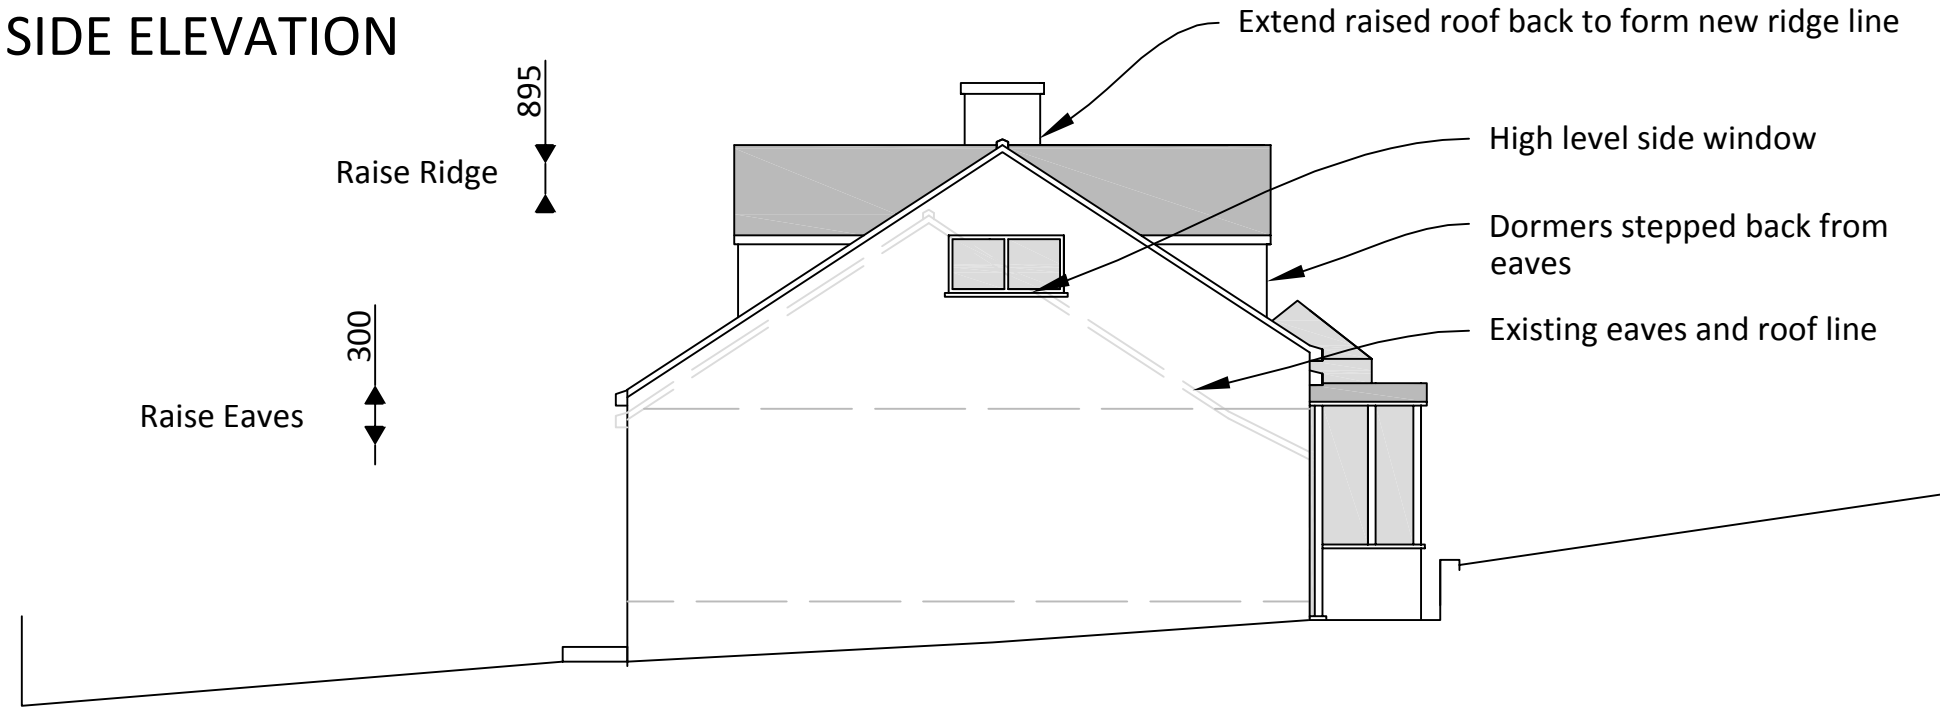


FRONT ELEVATION

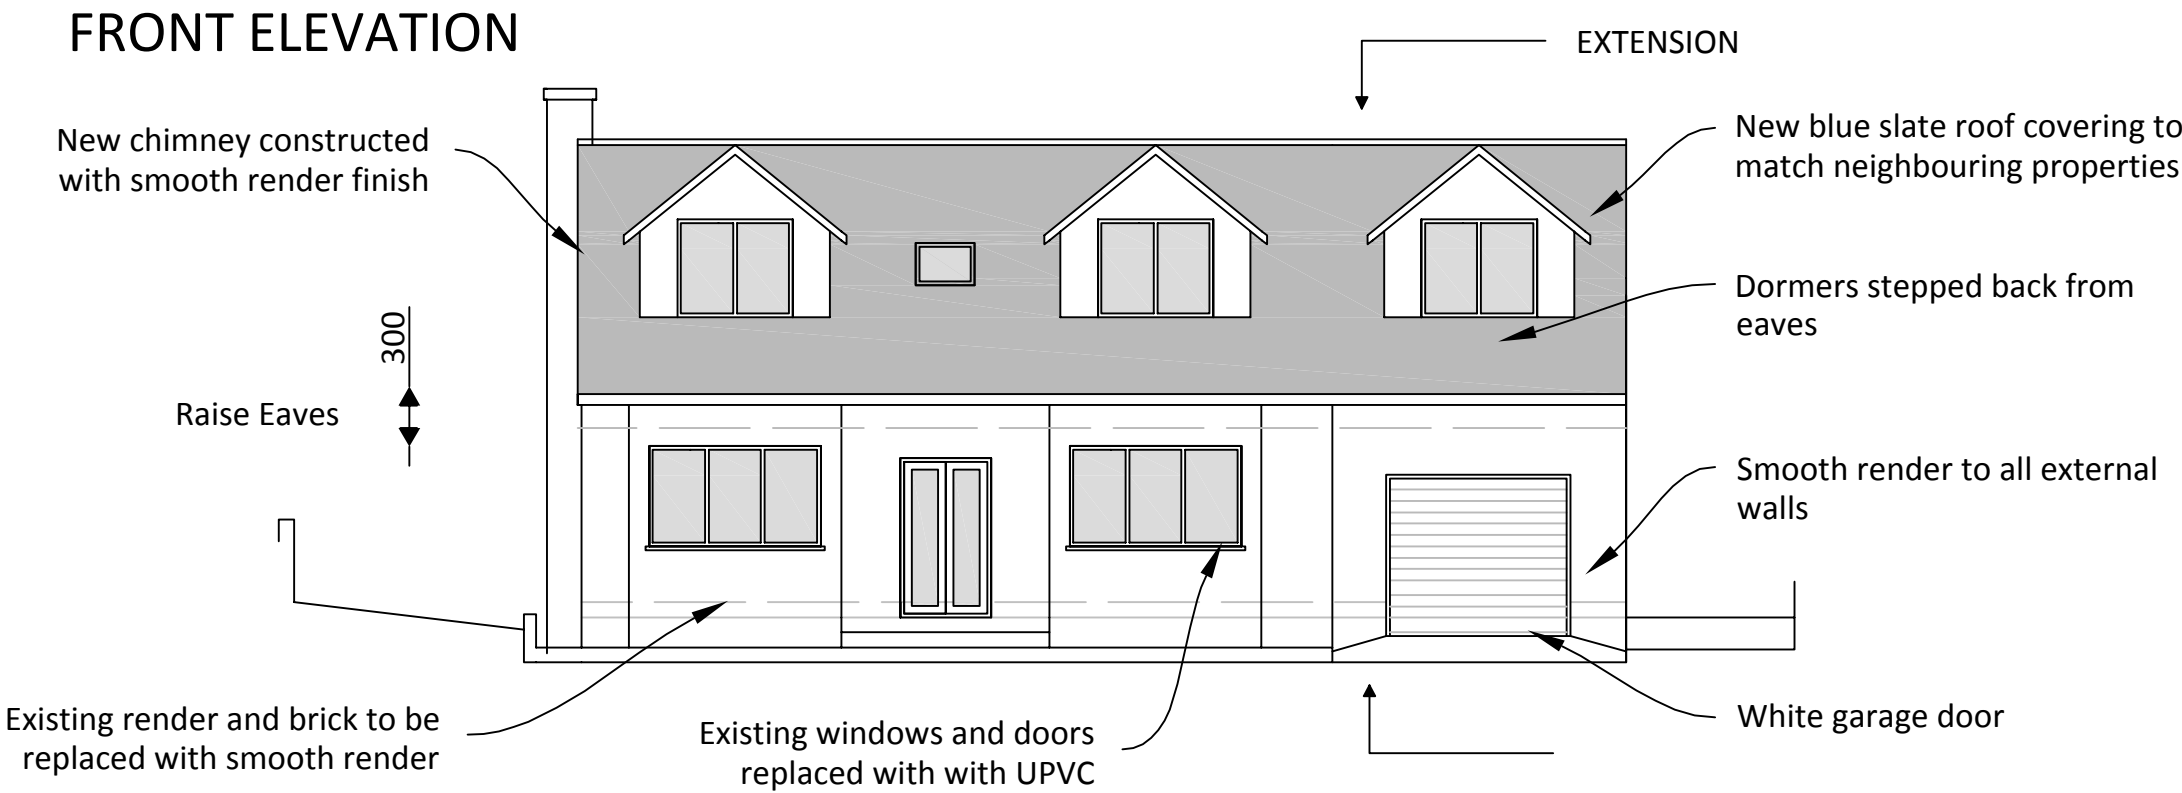


SIDE ELEVATION

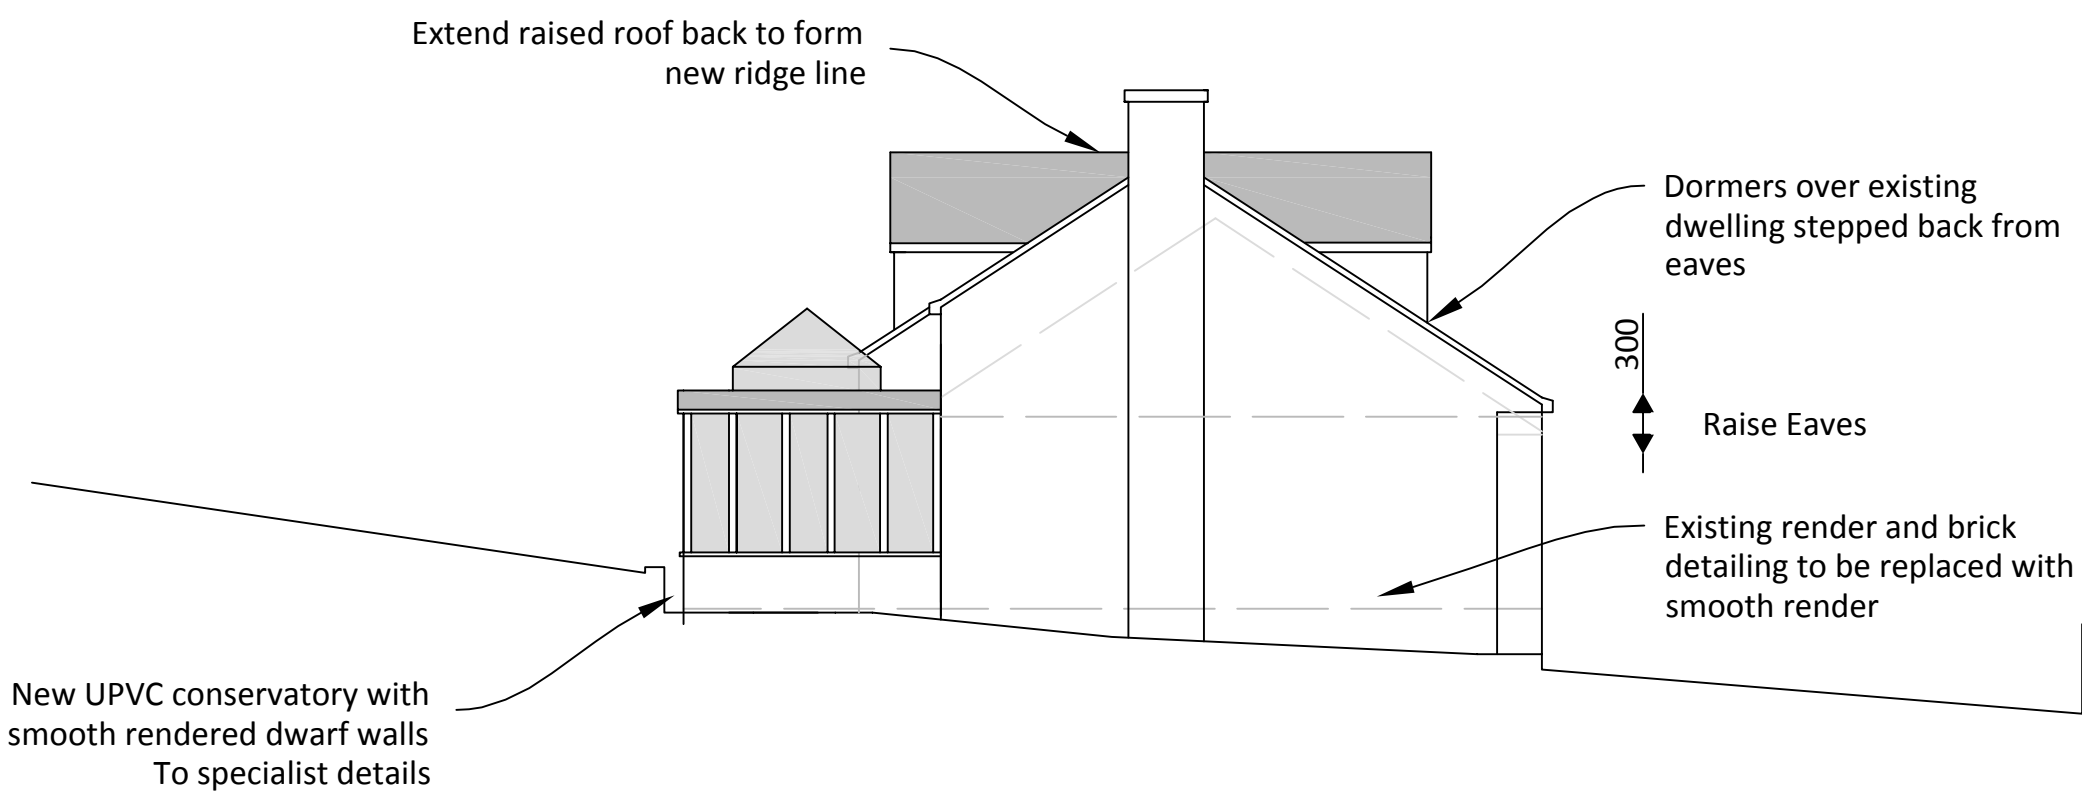


REAR ELEVATION

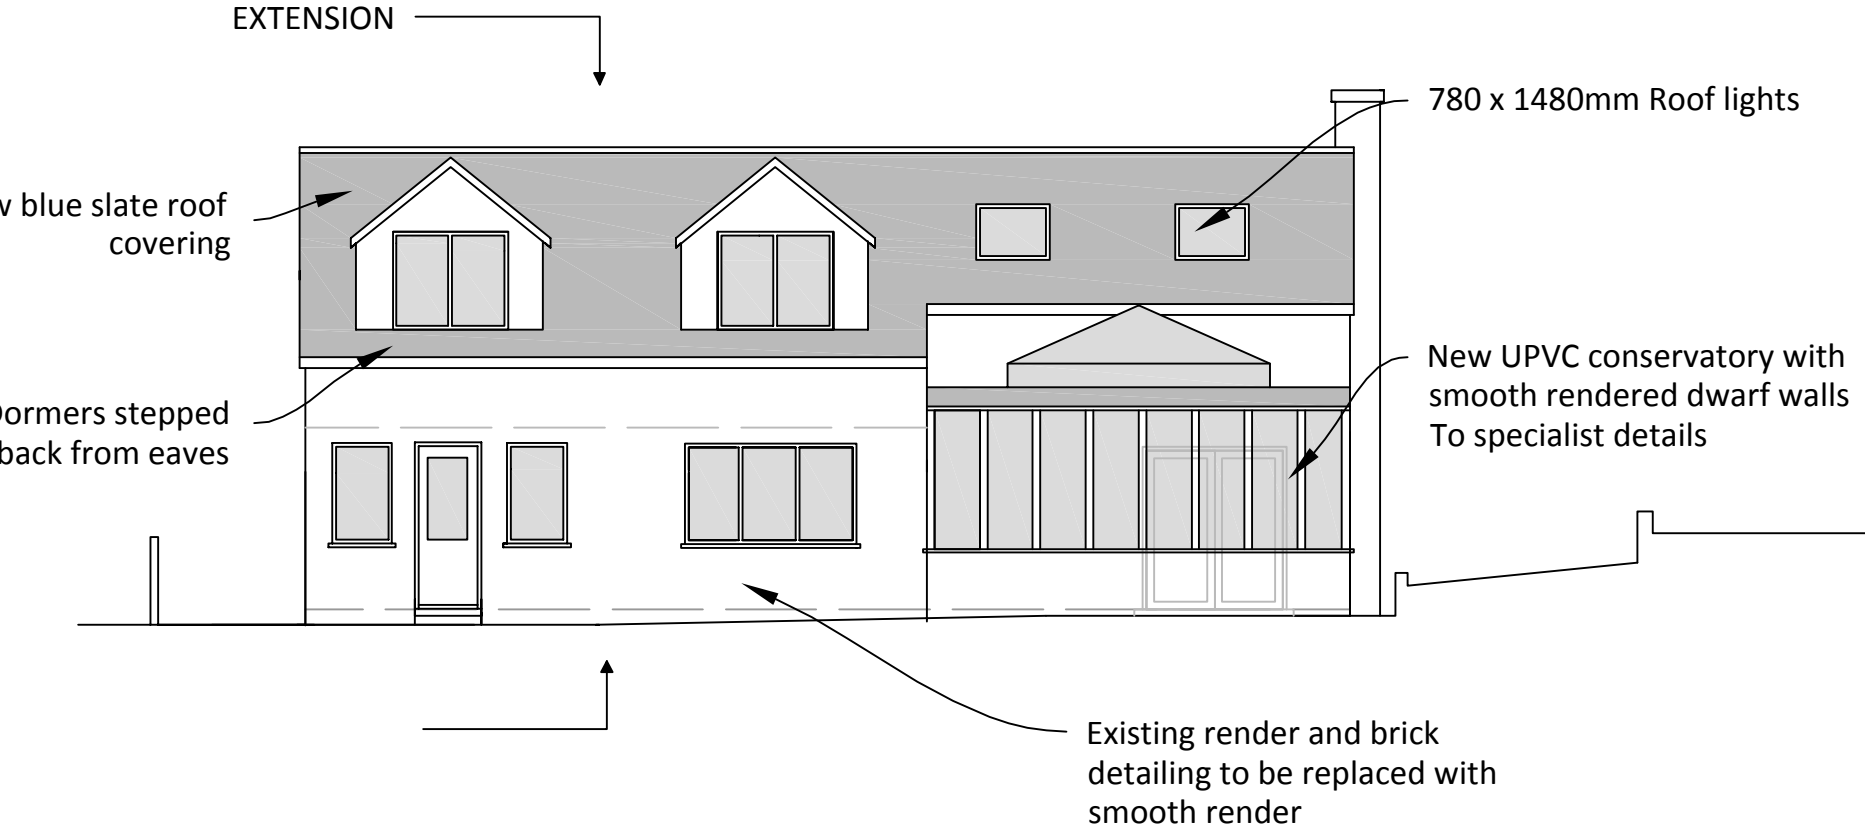

PROPOSED PLANS 1:50
GROUND FLOOR PLAN

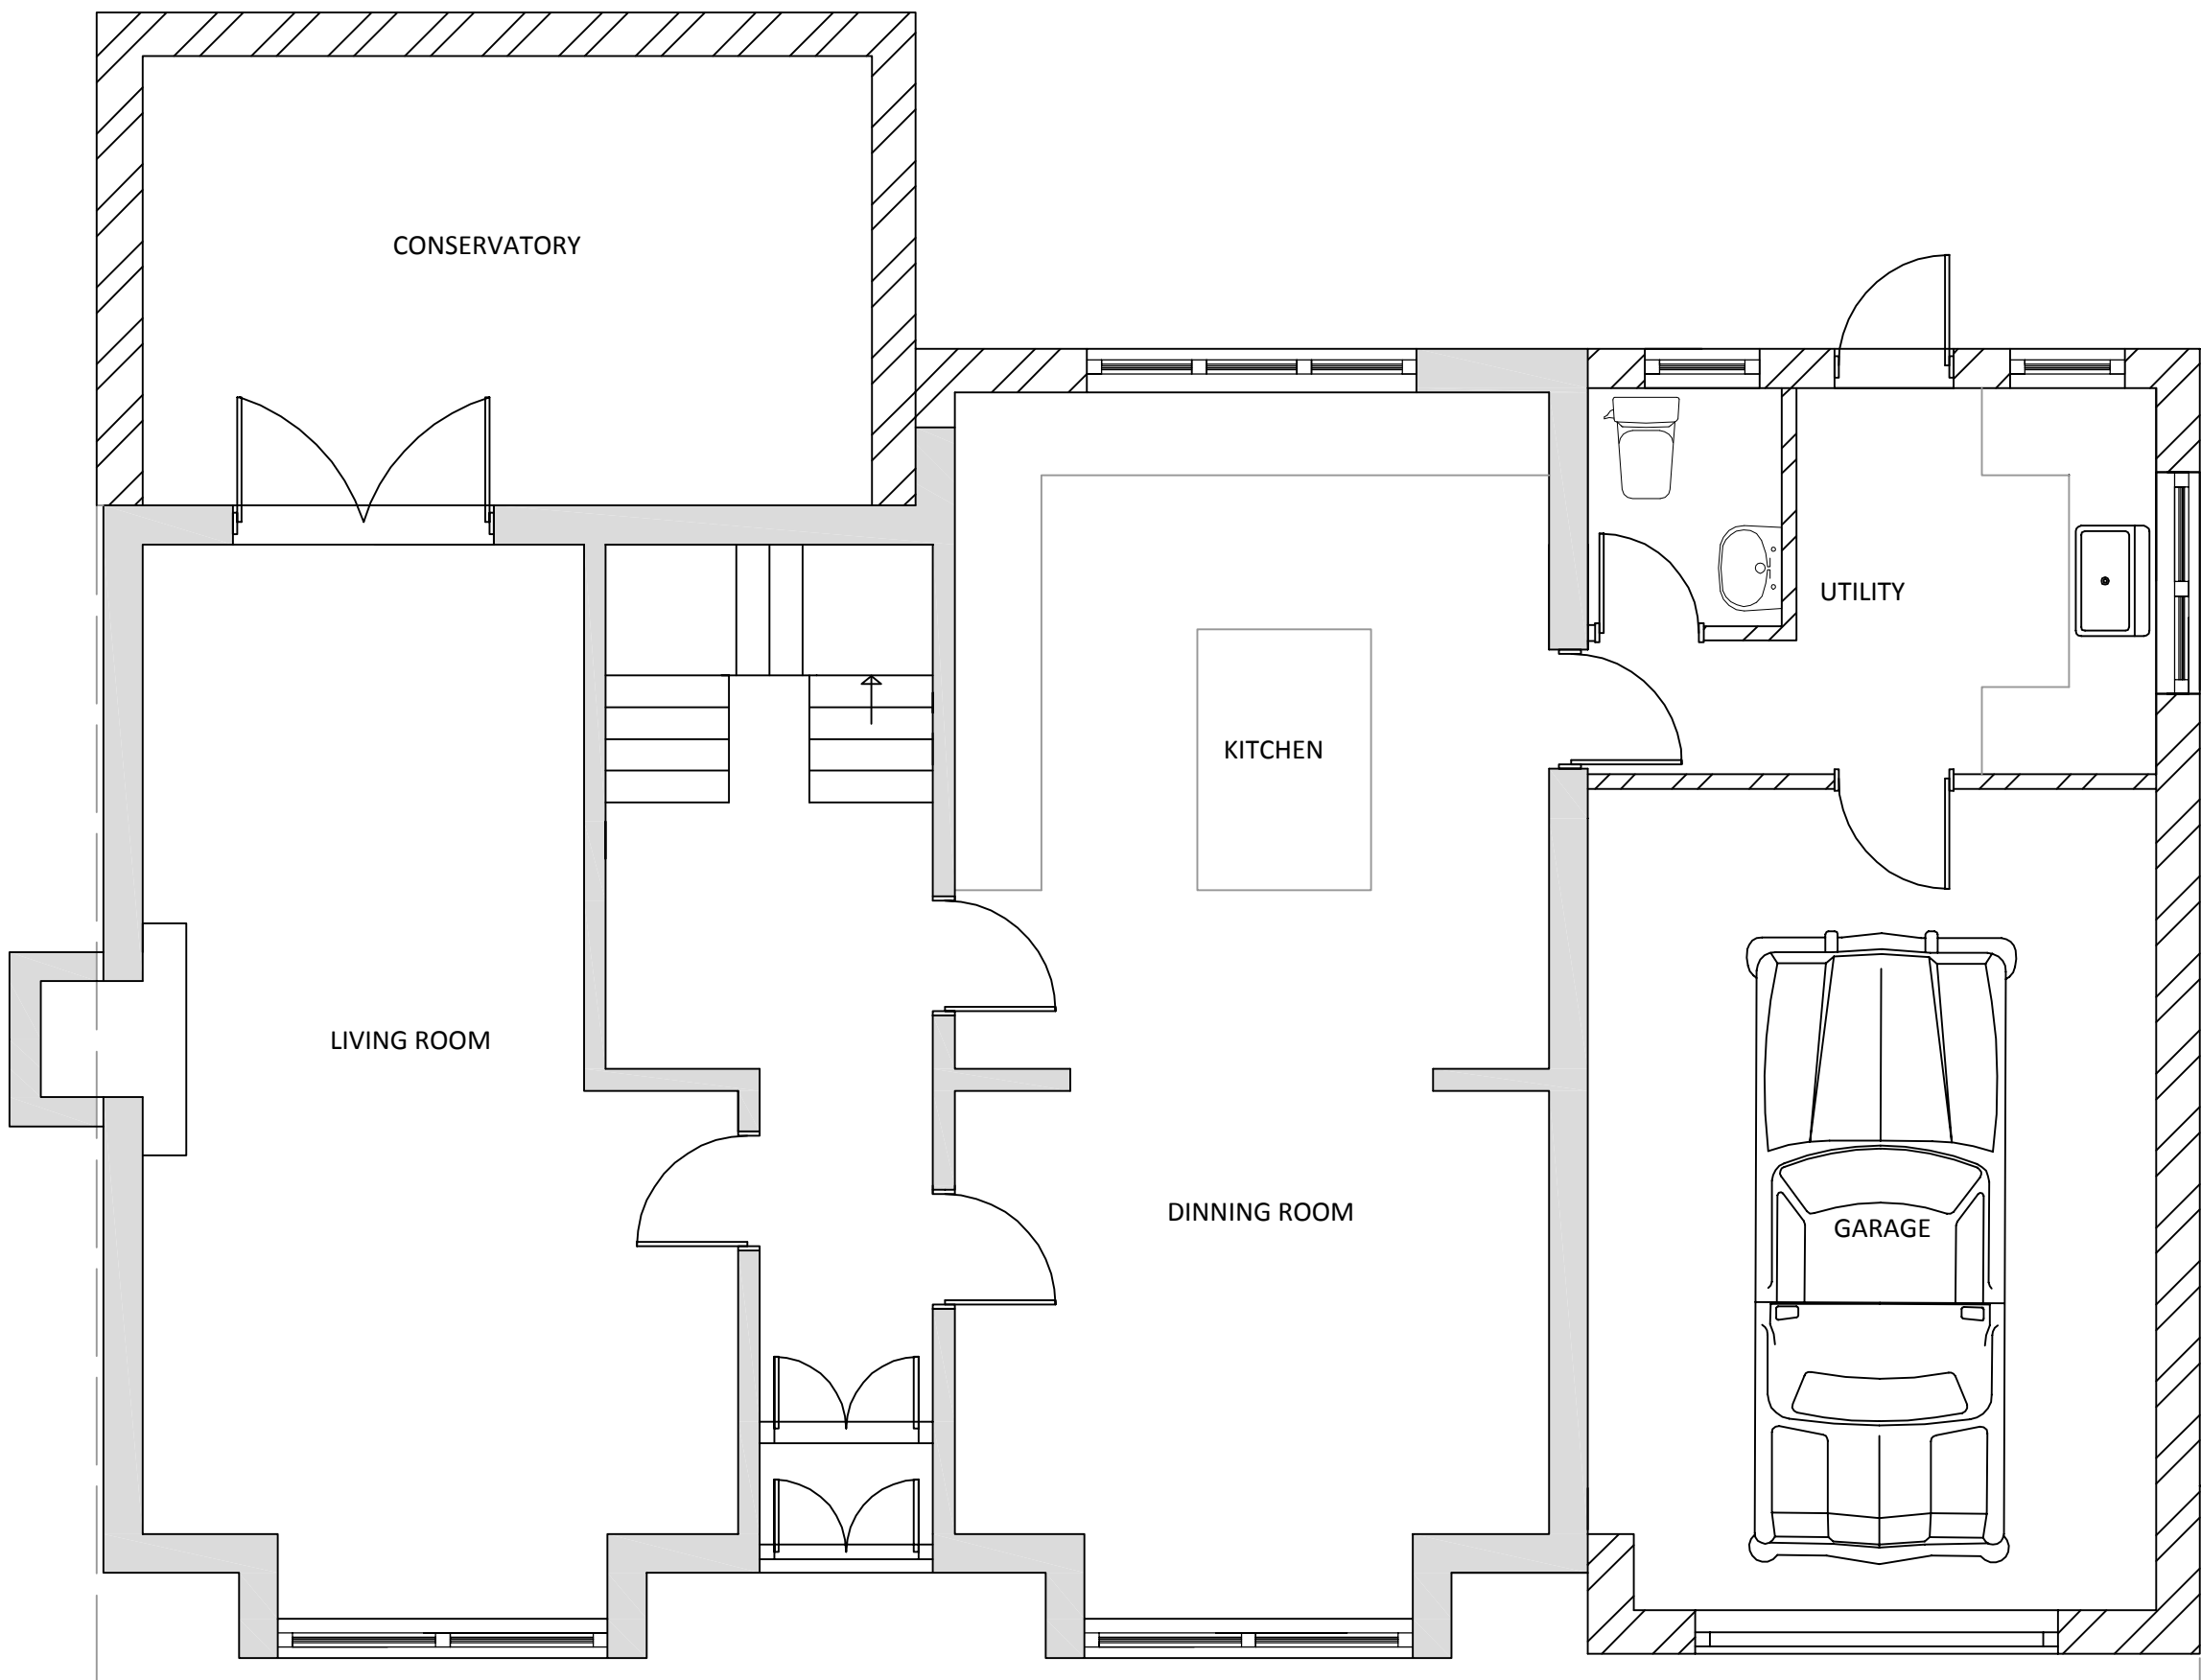


FIRST FLOOR PLAN

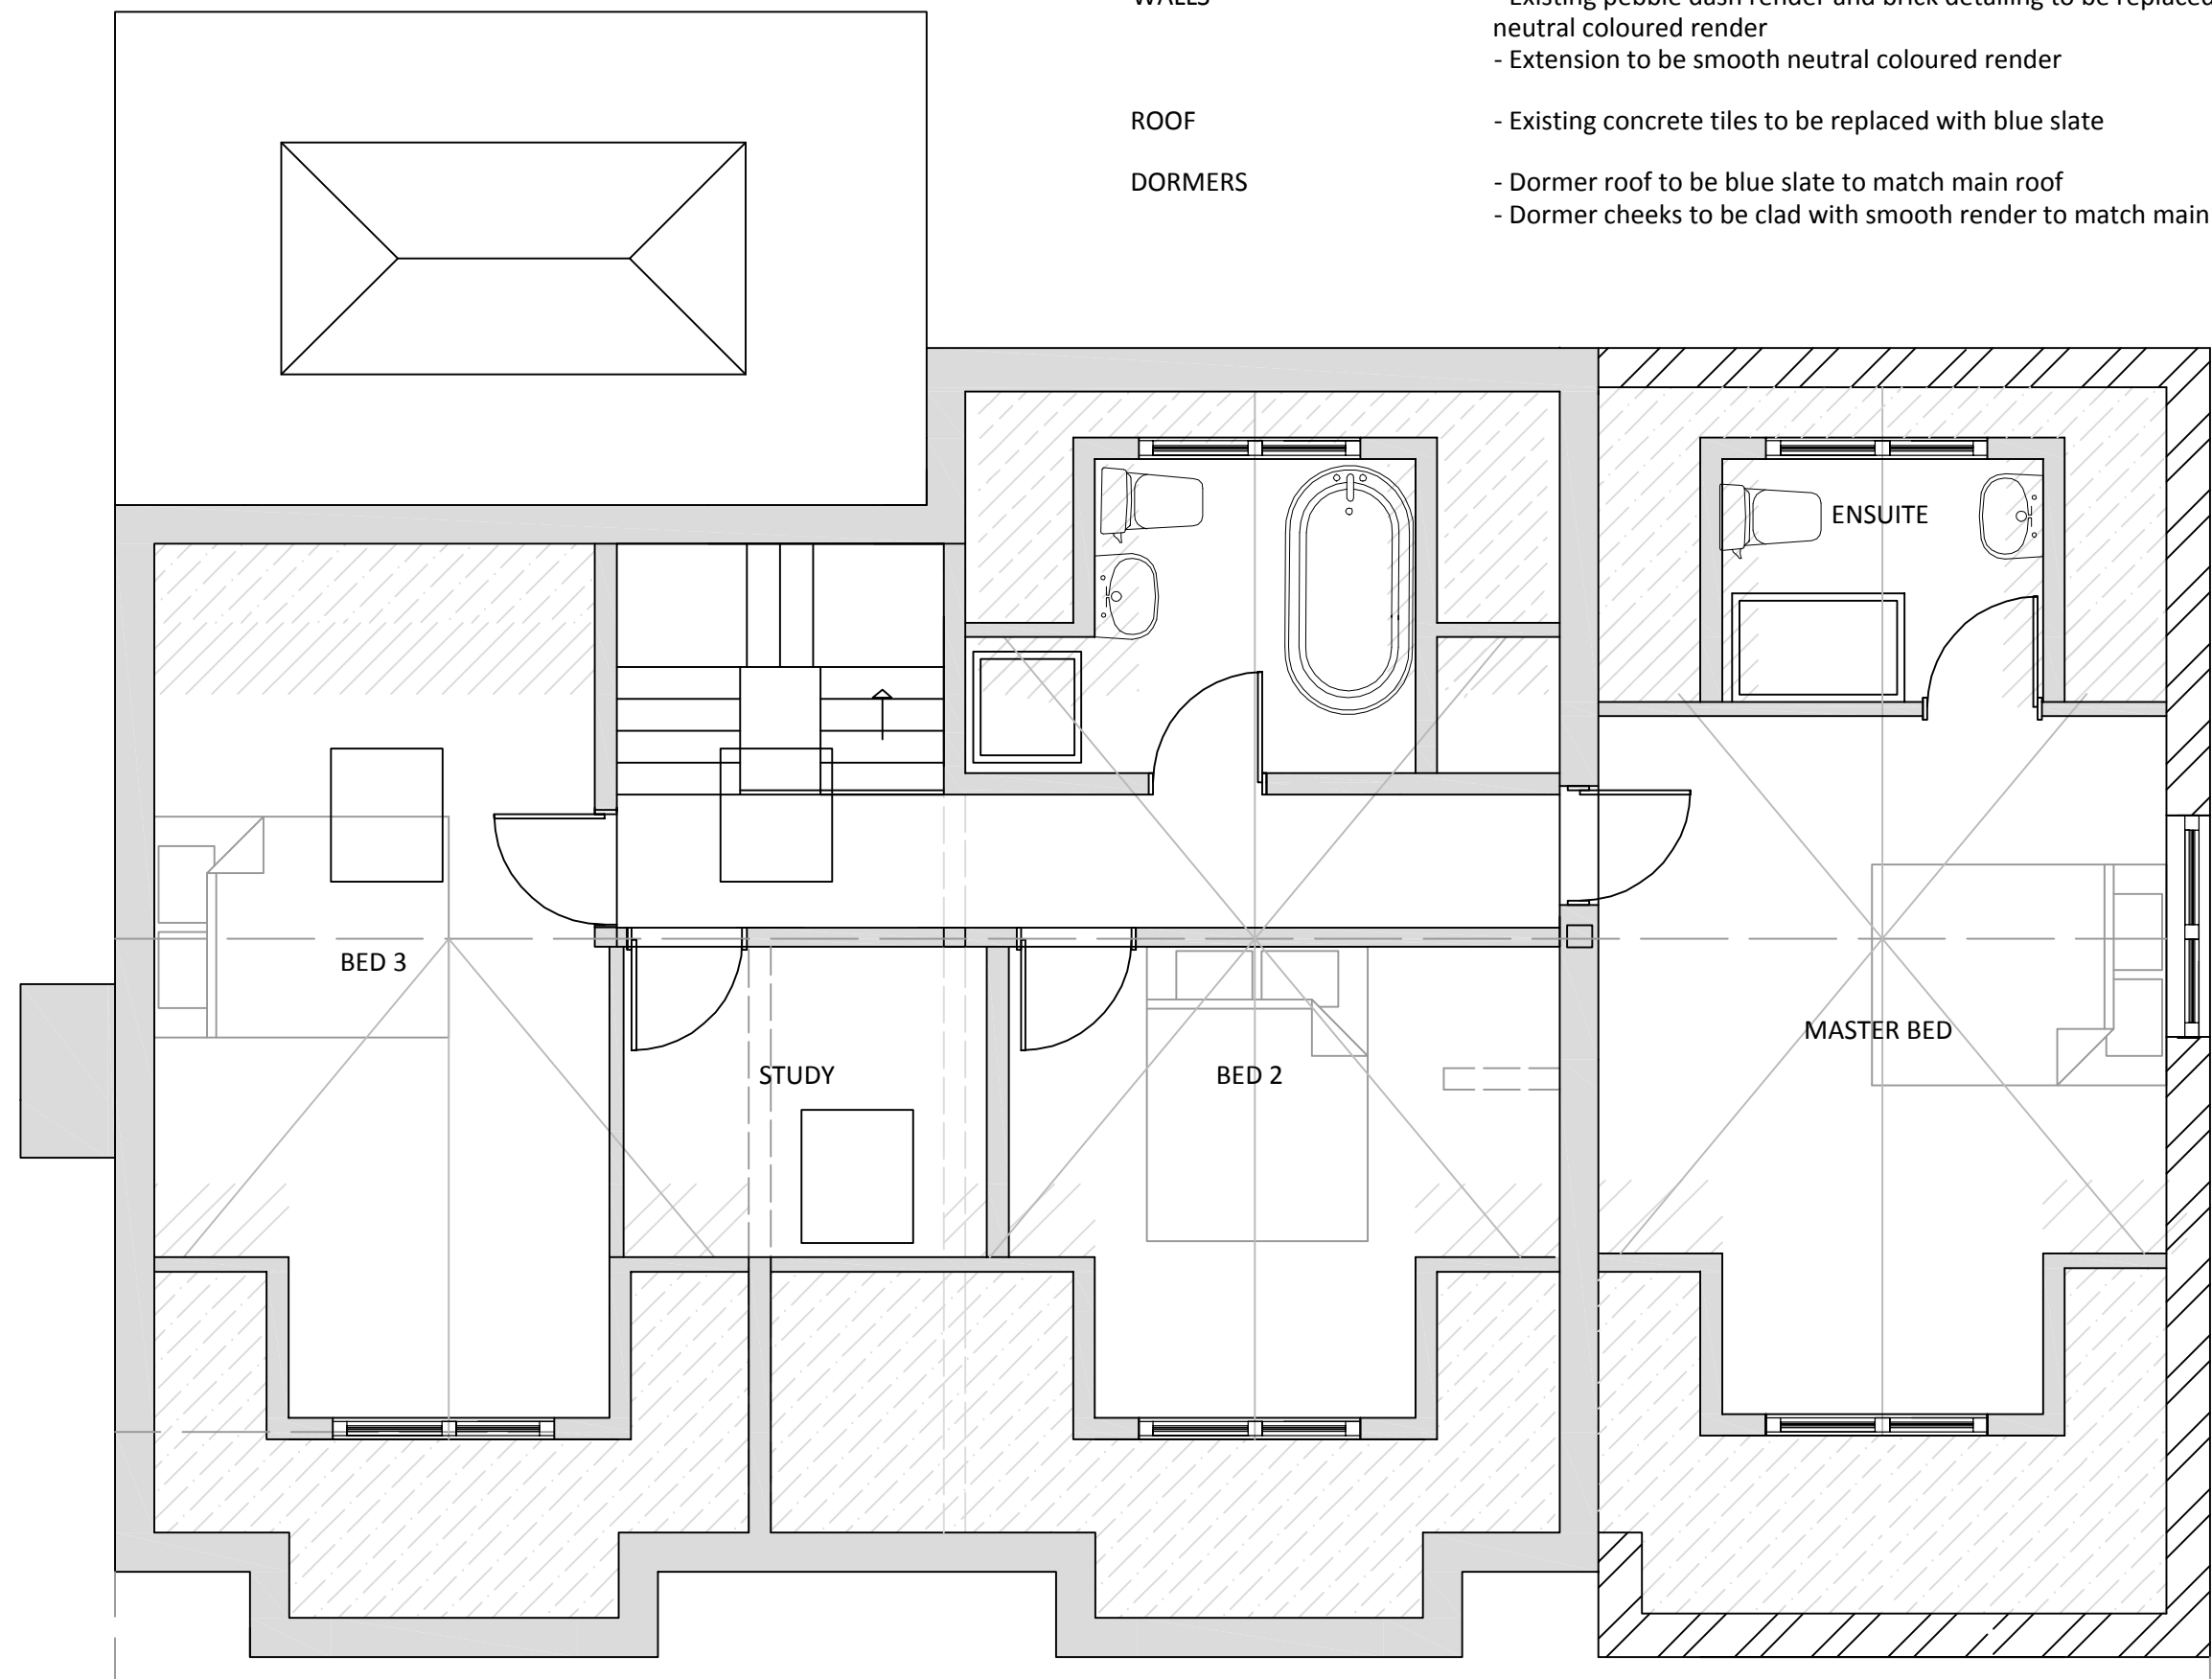


- MATERIALS:
- WINDOWS & DOORS
- Existing white UPVC doors and windows replaced with new white UPVC units
 - New windows and doors to be white UPVC double glazed units to match existing
- WALLS
- Existing pebble dash render and brick detailing to be replaced with smooth neutral coloured render
 - Extension to be smooth neutral coloured render
- ROOF
- Existing concrete tiles to be replaced with blue slate
- DORMERS
- Dormer roof to be blue slate to match main roof
 - Dormer cheeks to be clad with smooth render to match main walls

EXISTING PLAN

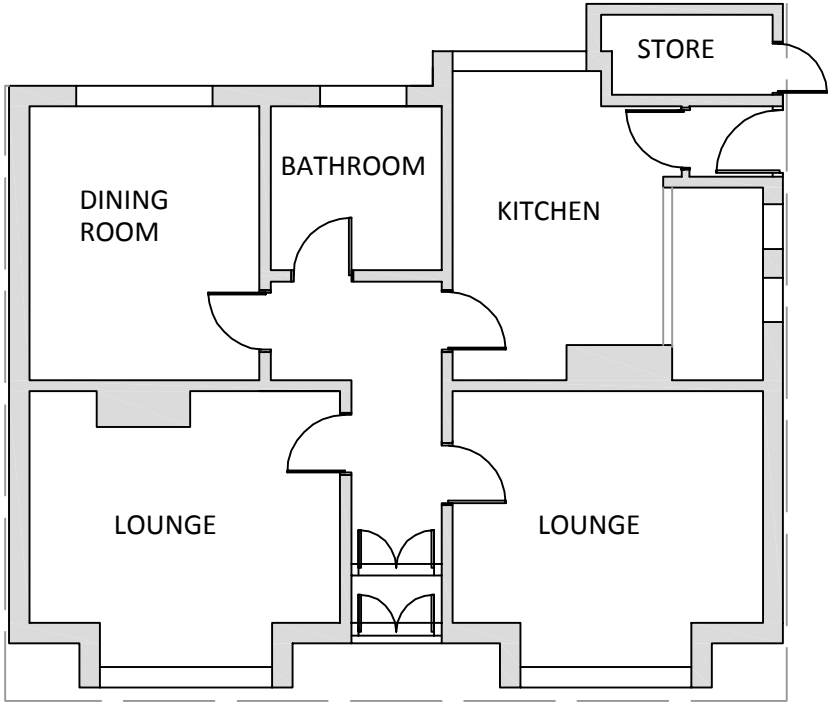

PROPOSED SITE PLAN 1:200

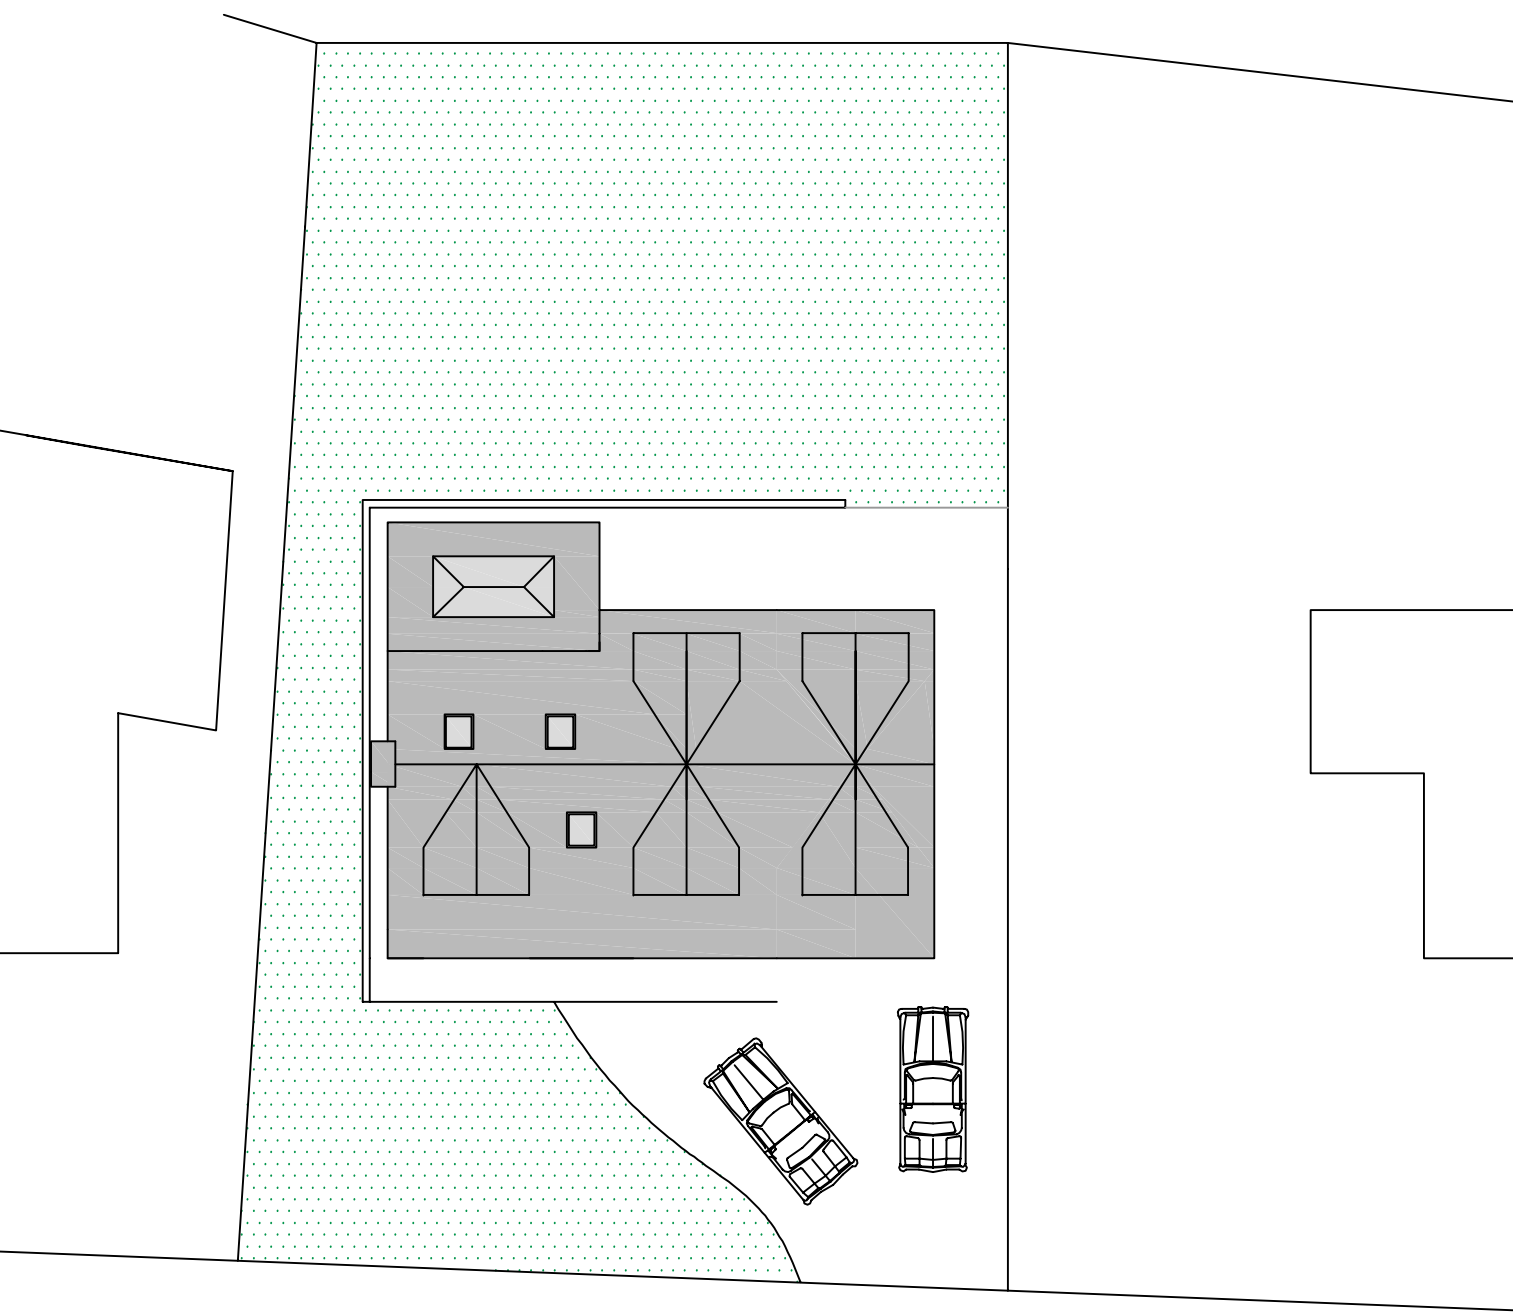

PLANNING DRAWINGS
Plans & Elevations
Raise Roof including Dormers
& Side Extension

Sunningdale, Linglongs Road,
Whaley Bridge, High Peak

Scale - 1:100 @ A1
unless stated
Drawn By - EH
Date -10.2013

Rev	Description	Date
A	Reduced eaves height, stepped back dormers and stepped down extension	10.13
B	Front facing gable changed for dormer	01.14

DRAWING REF: LR/P/01/B

Plans &
Design

Emma Hall MBEng BA honrs
www.plansanddesign.co.uk
07912 845 210

