



EXISTING ELEVATIONS

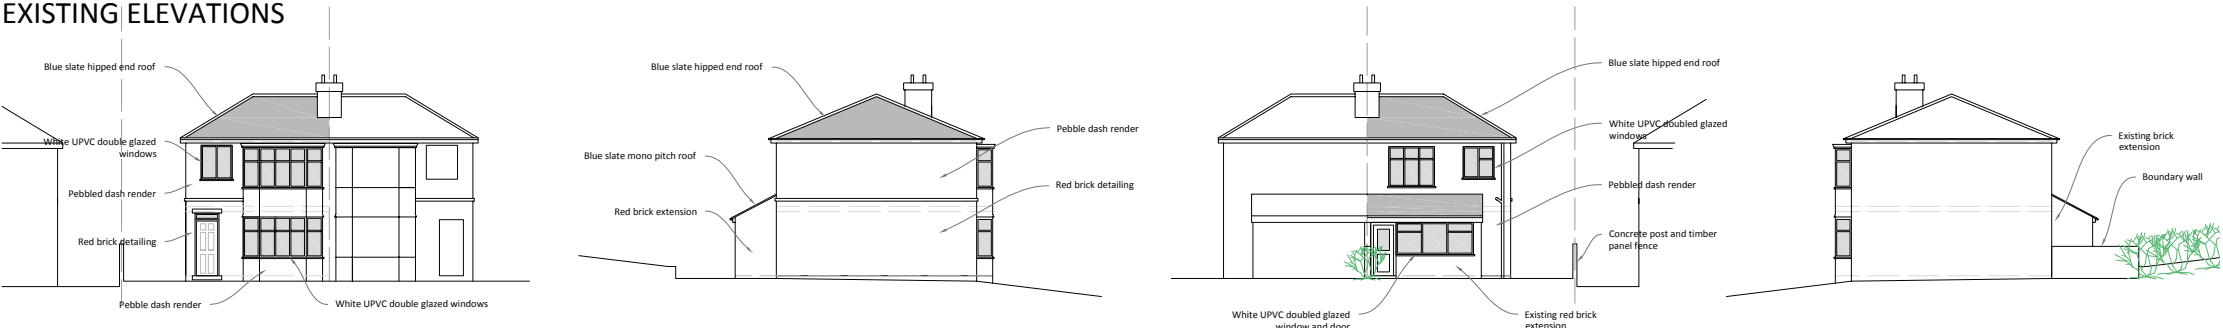


PROPOSED ELEVATIONS

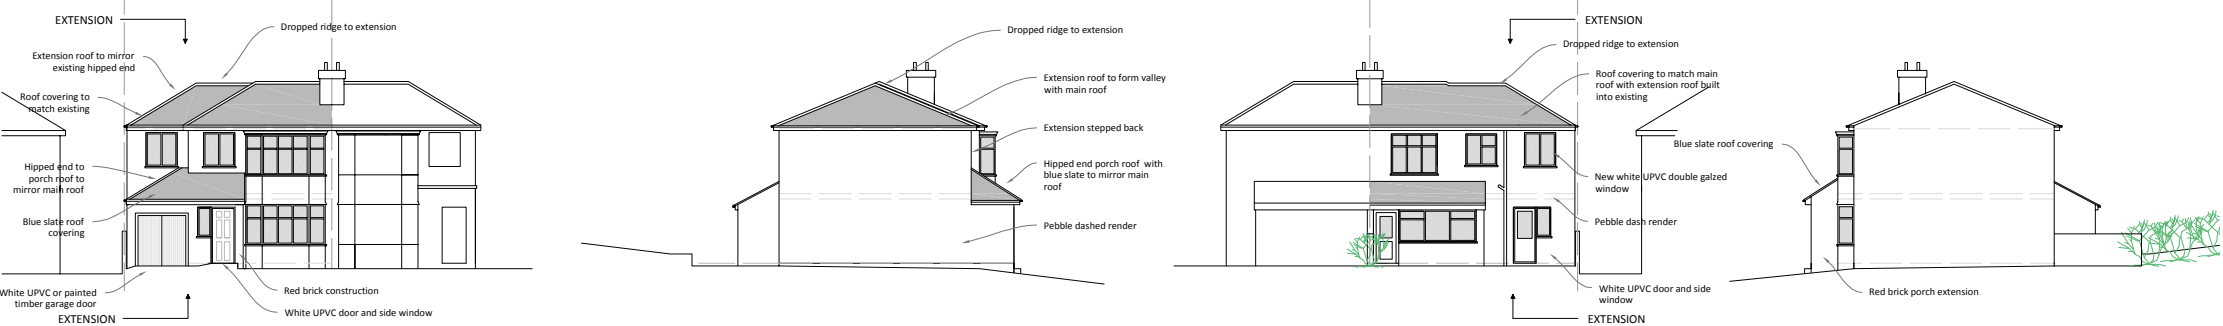


EXISTING PHOTOGRAPHS



PROPOSED SITE PLAN 1:500

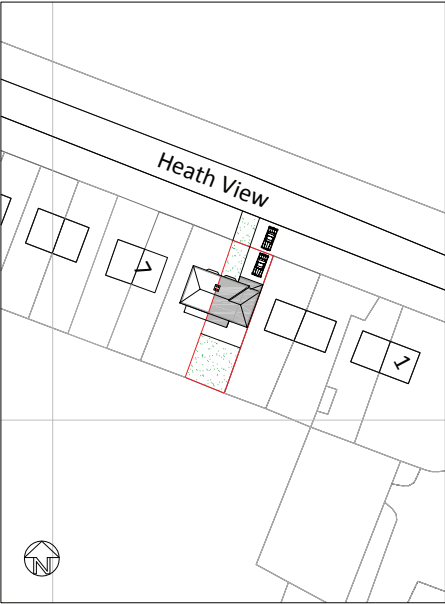


EXISTING PLANS 1:200

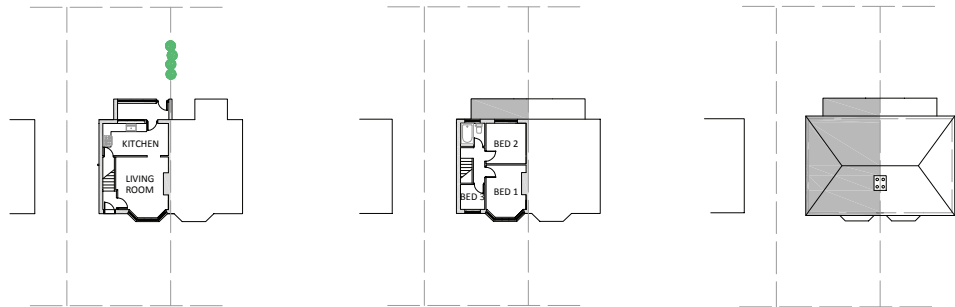


- MATERIALS:
- WINDOWS & DOORS
- New windows and doors to be white UPVC double glazed units to match existing
 - Garage door to be white UPVC or white painted timber
- WALLS
- Red brick porch extension to match existing detail on front elevation
 - Pebble dash render to side and rear walls to match existing dwelling
- ROOF
- Blue slate roof covering to side extension roof and porch roof to match main house


PROPOSED PLANS
GROUND FLOOR PLAN

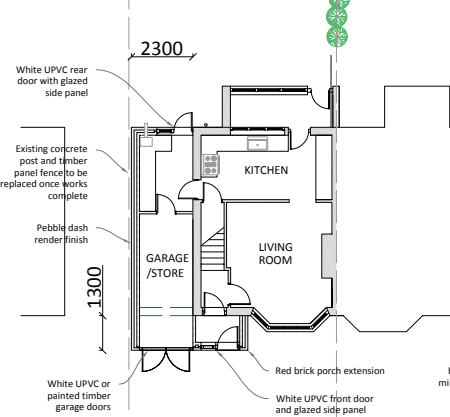

FIRST FLOOR PLAN

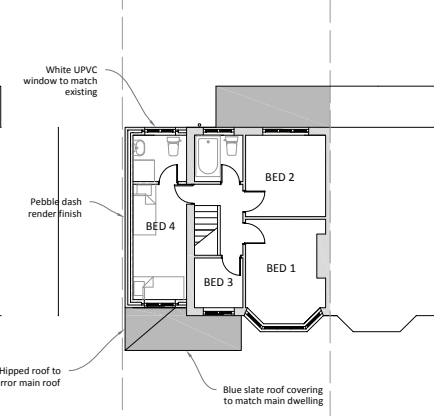

ROOF PLAN

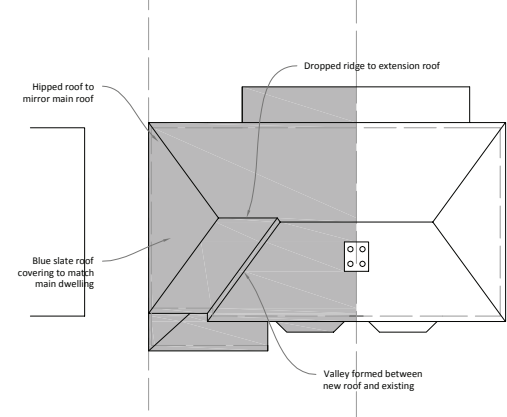

Planning Drawings

**Two Storey Side Extension
& Front Porch**

5 Heath View
Harpur Hill, Buxton
Derbyshire
SK17 9PU

Scale - 1:100 @ A1
unless stated
Drawn By - EH
Date - 04.2014

Rev	Description	Date
-----	-------------	------

DRAWING REF: SHV/PL/01

Plans & Design

Emma Hall MBEng BA hon
www.plansanddesign.co.uk
07912 845 210