



NOTES

THIS DRAWING IS FOR PLANNING AND DESIGN PURPOSES ONLY. NOT TO BE USED FOR CONSTRUCTION. PLEASE DO NOT SCALE FROM THIS DRAWING.

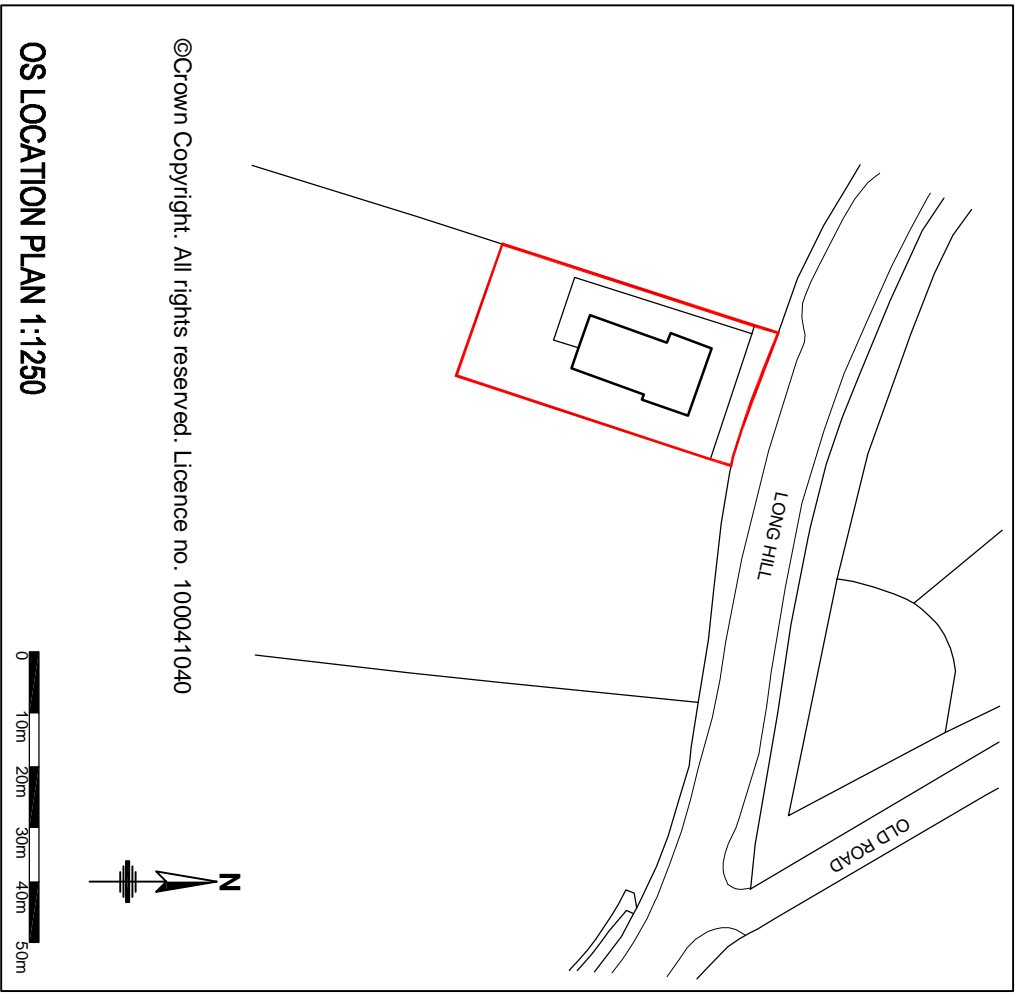


©Crown Copyright. All rights reserved. Licence no. 100041040

OS LOCATION PLAN 1:1250

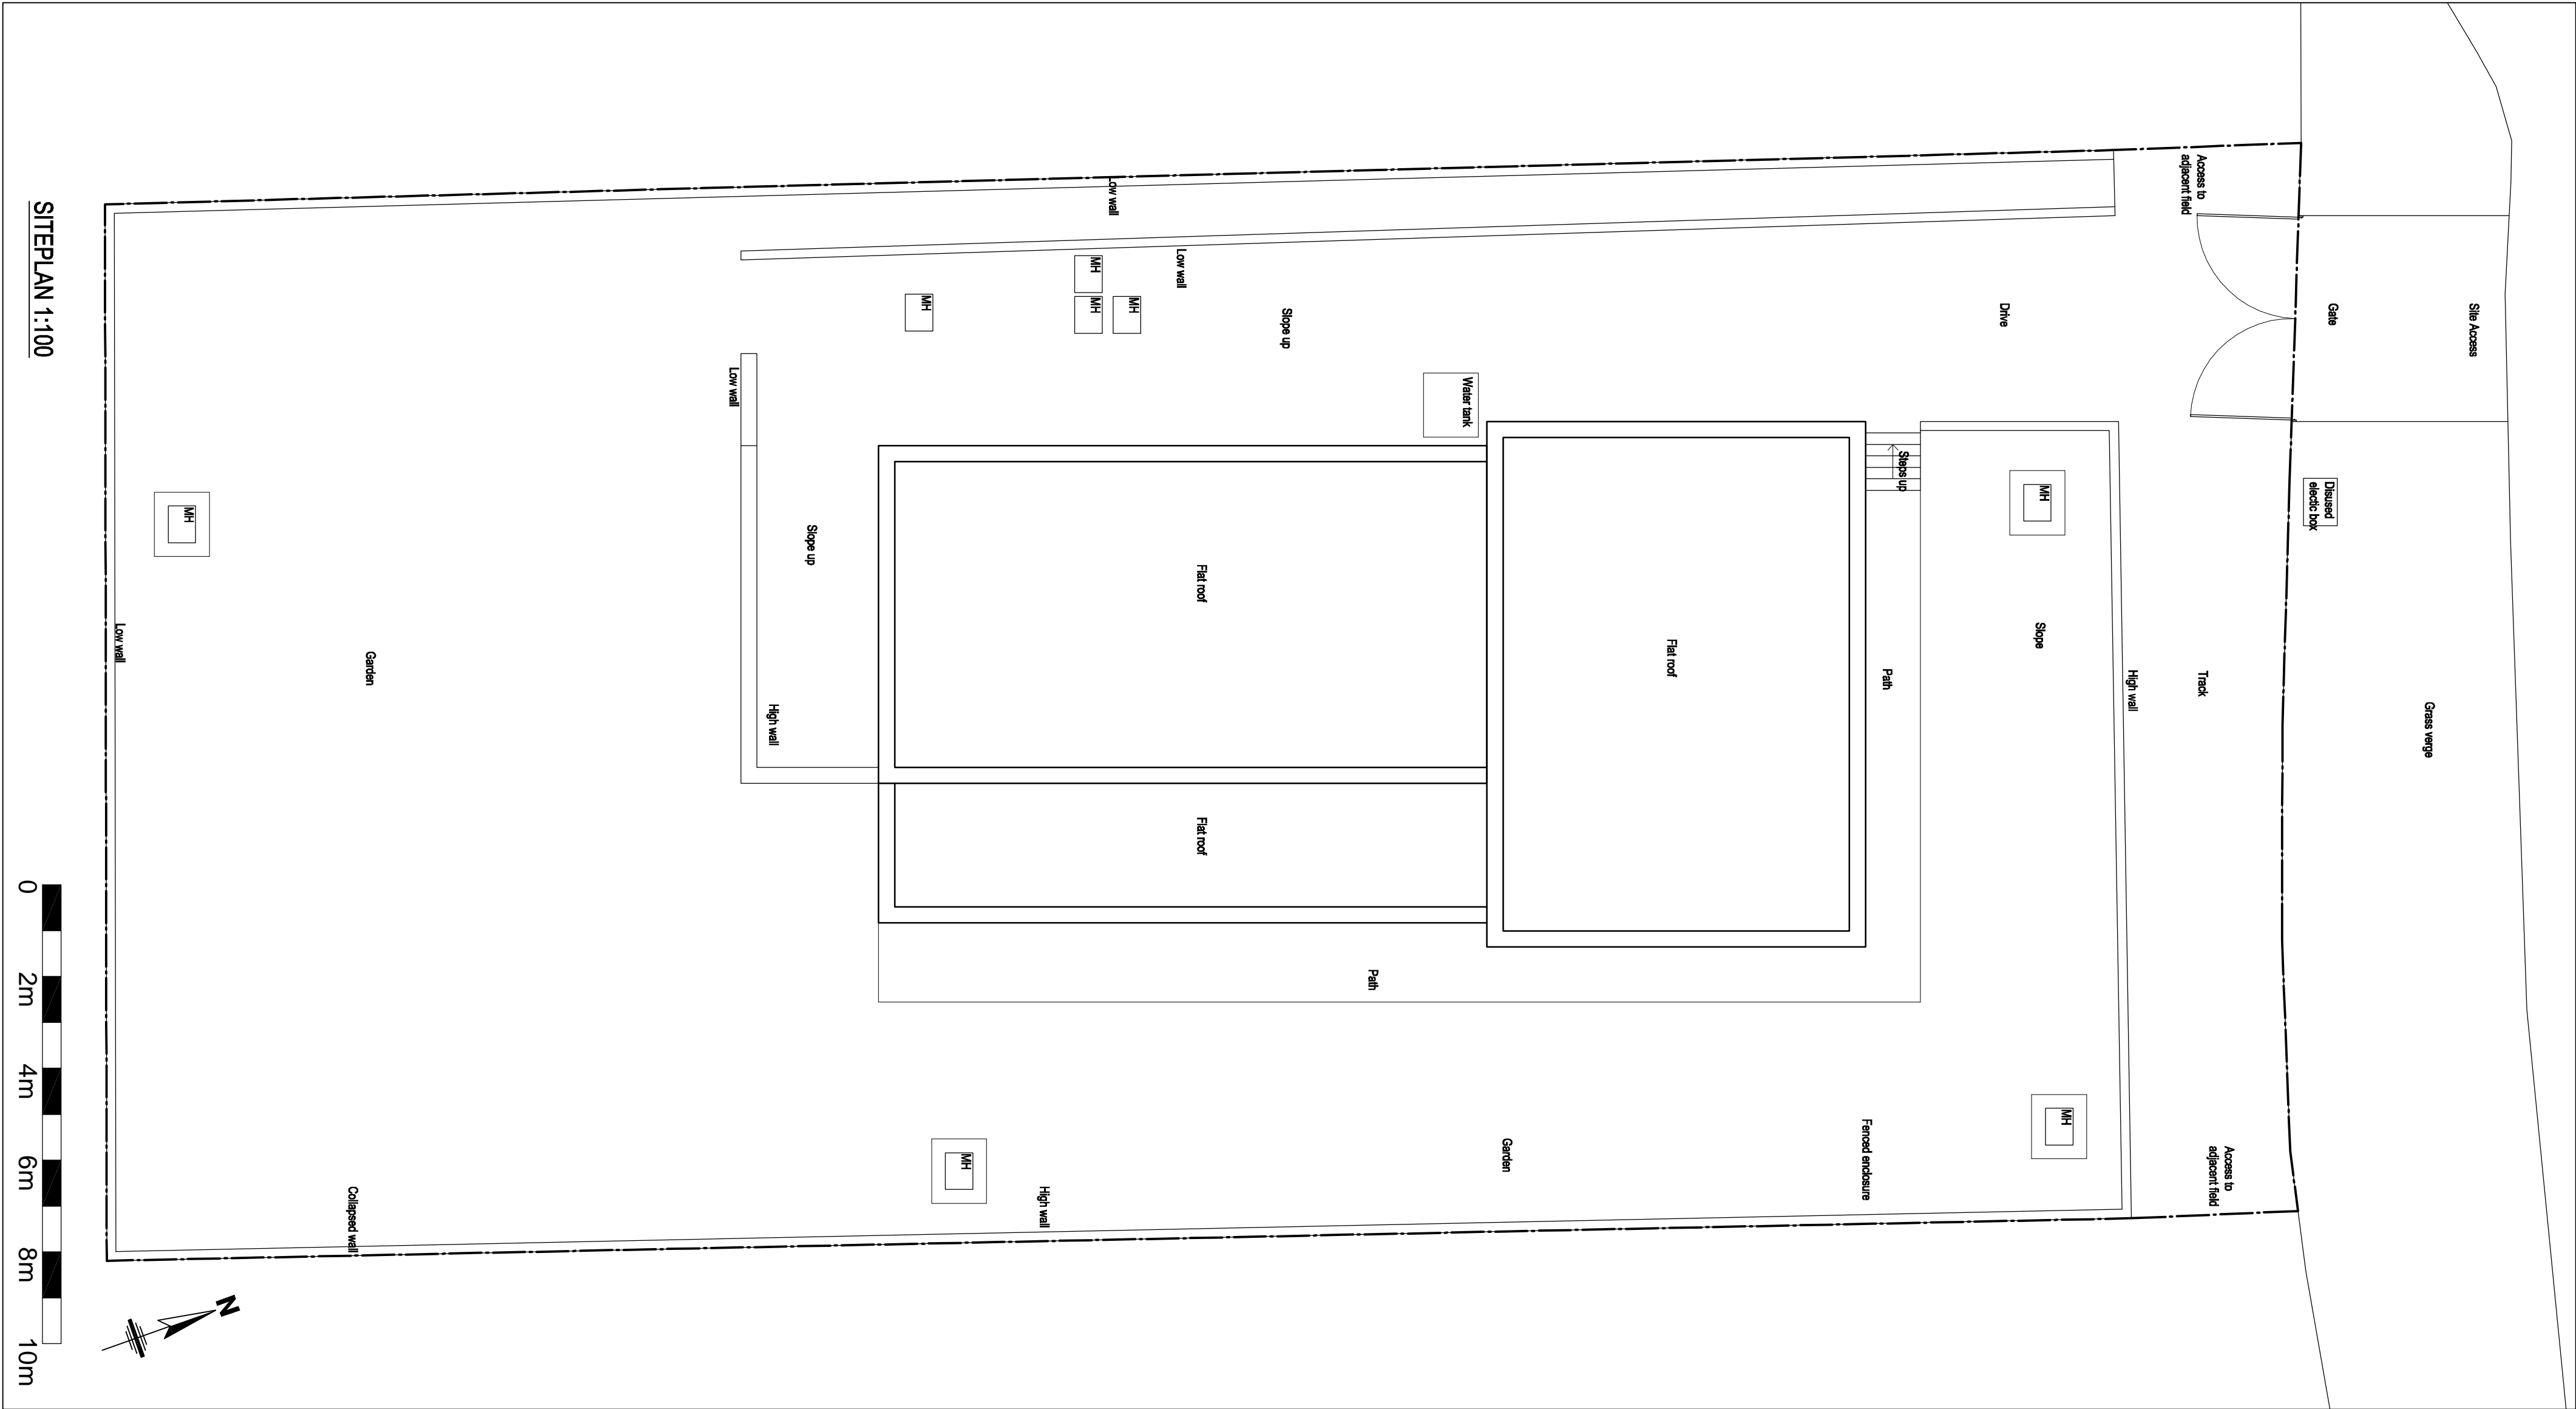

SITE PLAN 1:100

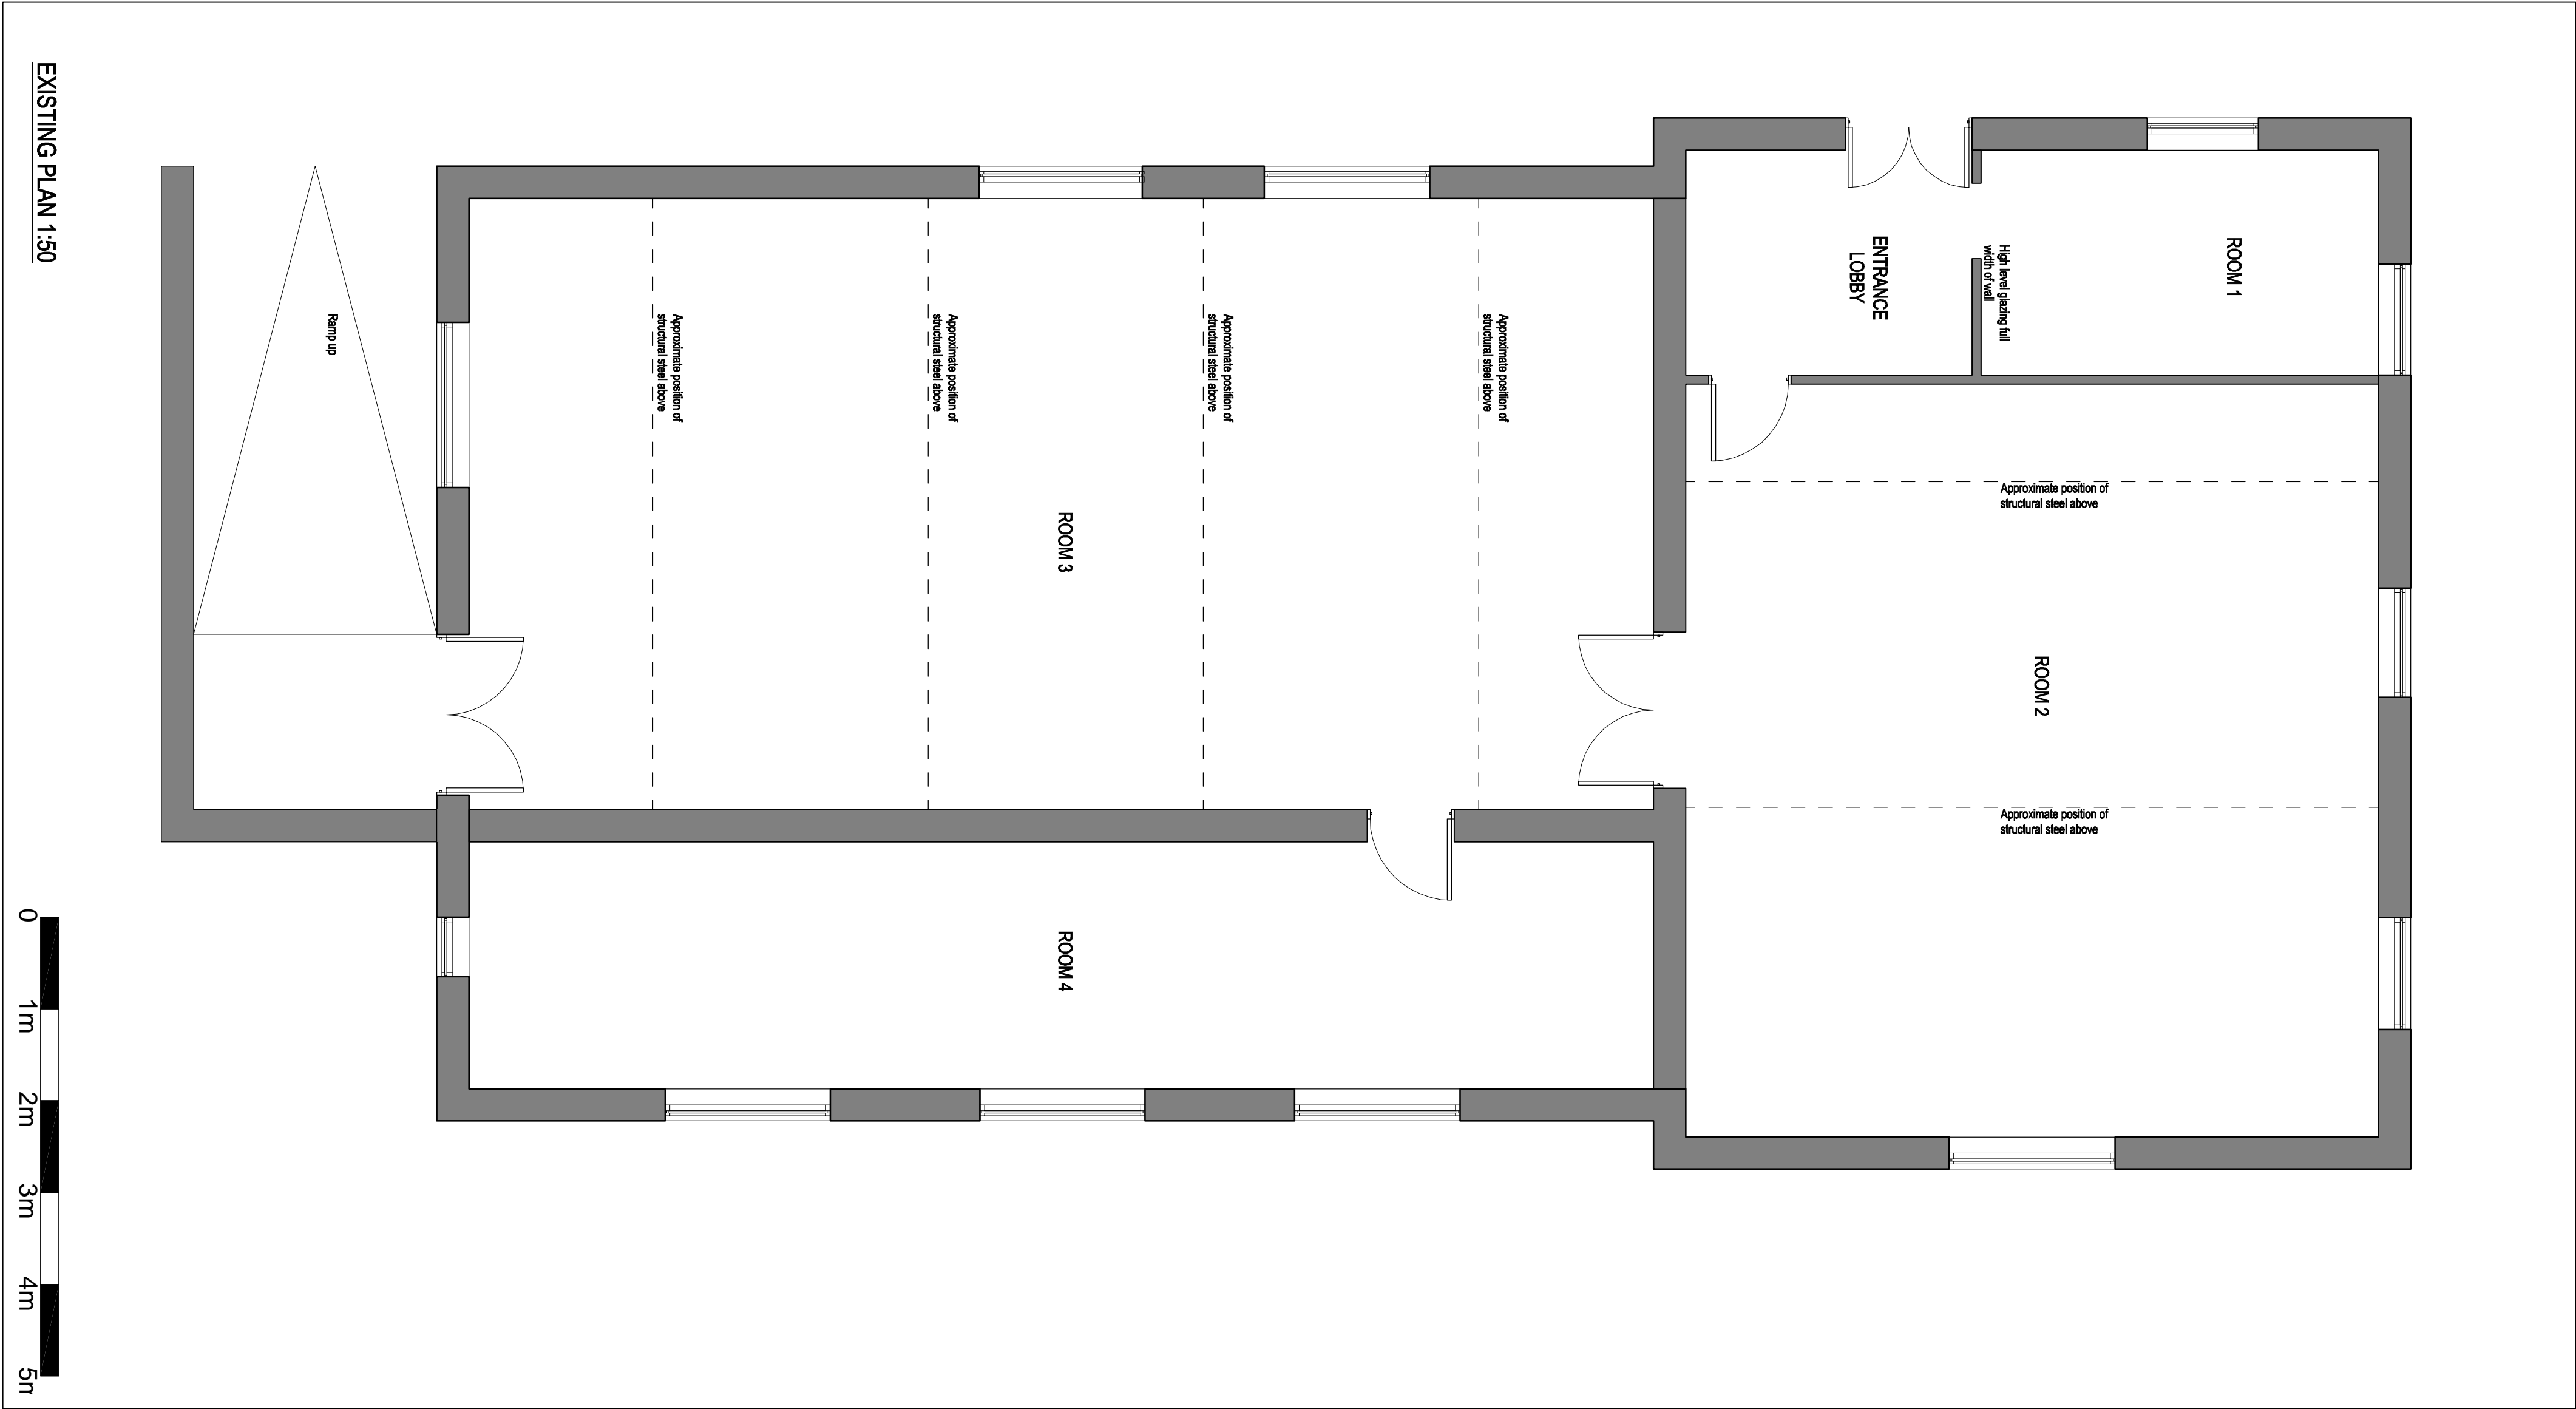

EXISTING PLAN 1:50

REVISIONS  
NO. DESCRIPTION  
SITE PLAN & LOCATION PLAN ADDED

PROJECT		BUXTON TRS	
DRAWING TITLE		EXISTING PLANS	
DRAWING NO		181-001	
REV. A		SCALE	
DATE		VARISS@A1	
DRAWN BY		J.BUTTERWORTH	
DATE		01-11-13	

Studio J Architects  
Duke Studios  
1st Floor Marine House  
100-102  
Leeds Street  
Leeds  
LS9 8AG  
Tel: 0113 2448905  
www.studioj.co.uk

Studio J  
Architects