

Key


Indicates fall of roof

Existing storm drain

New storm drain

New roof level channel

Rodding Point

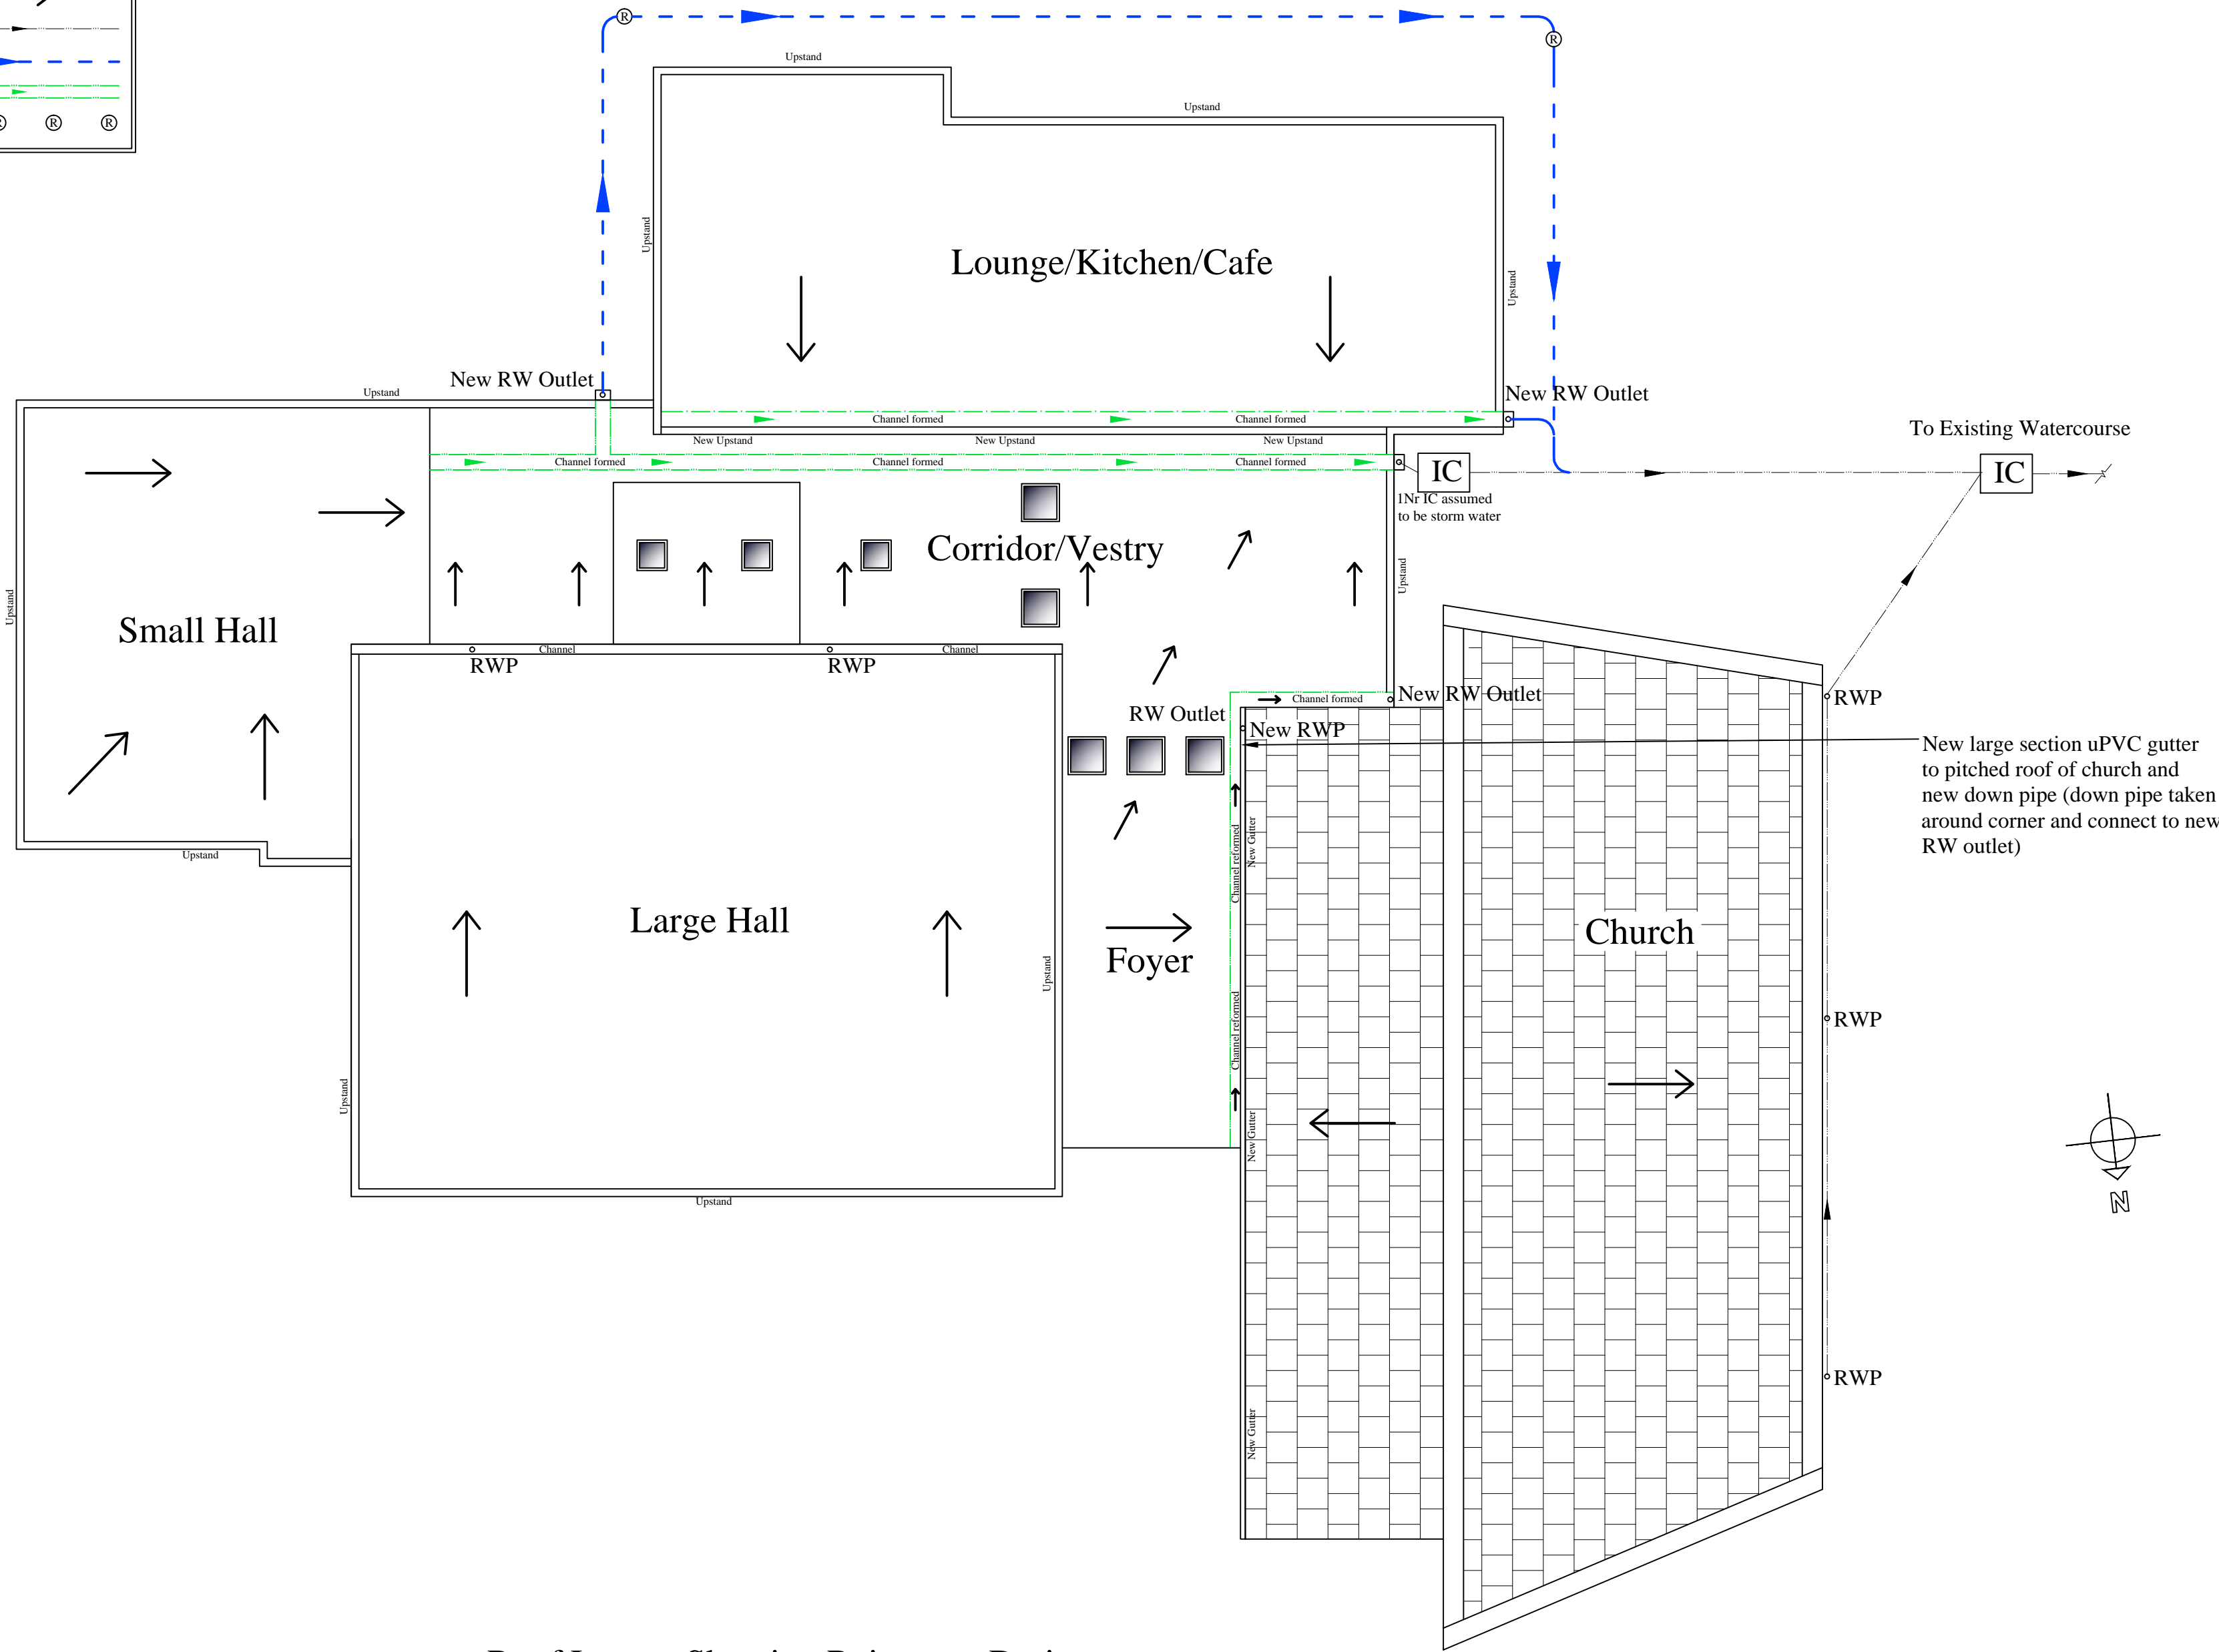

Roof Layout Showing Rainwater Drainage

Planning

This drawing is the Copyright of SJ Design Limited.
All dimensions must be checked on site and not scaled from this drawing.
All materials and workmanship are to be in accordance with prevailing British Standards, Codes of Practice, Building Regulations, manufacturers and federation recommendations and all to the complete satisfaction of SJ Design Limited.



DESIGN LTD

Building Design & Surveying Consultants
The Old Co-Op Building, Church Street,
Hayfield, High Peak SK22 2JE
Tel:01663 742903 Fax:01663 751247
Mobile: 07984 007 087 Email: info@sjdesign.net
www.sjdesign.net

Client
Central Methodist Church

Job Title
Proposed alterations at
Central Methodist Church
Chapel Street
Glossop
SK13 8AT

Drawing Title
Roof plan showing drainage
as proposed

Scale
1:100; @ A2

Date
July 2014

Drawn by
SJ

Drawing No.
203

Rev.