


PROPOSED REAR ELEVATION




PROPOSED SIDE ELEVATION



PROPOSED FRONT ELEVATION

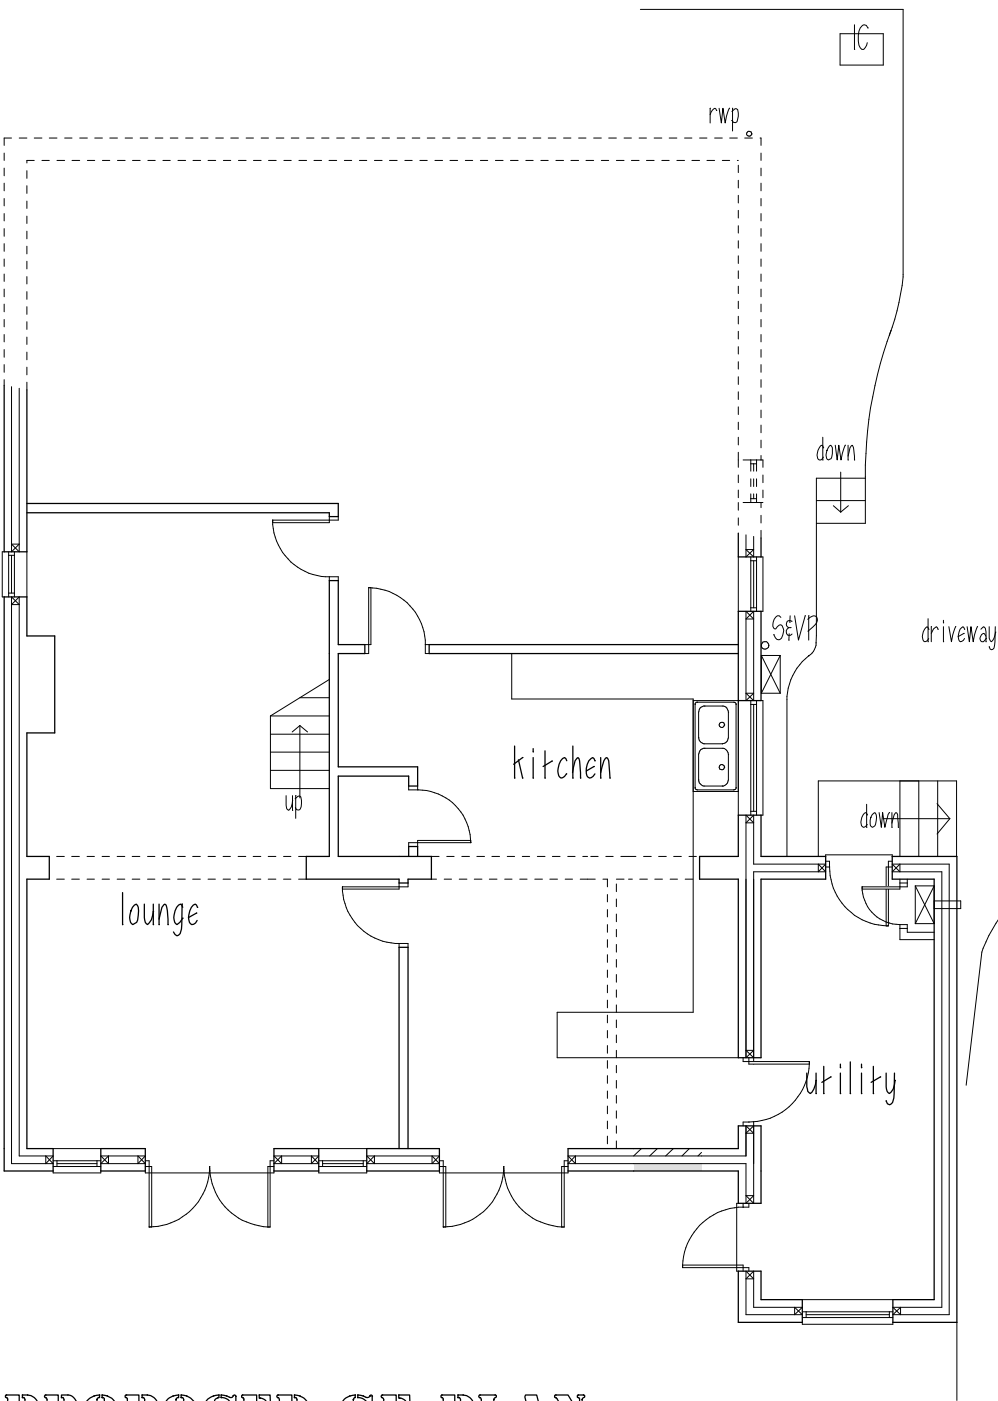

PROPOSED GF PLAN

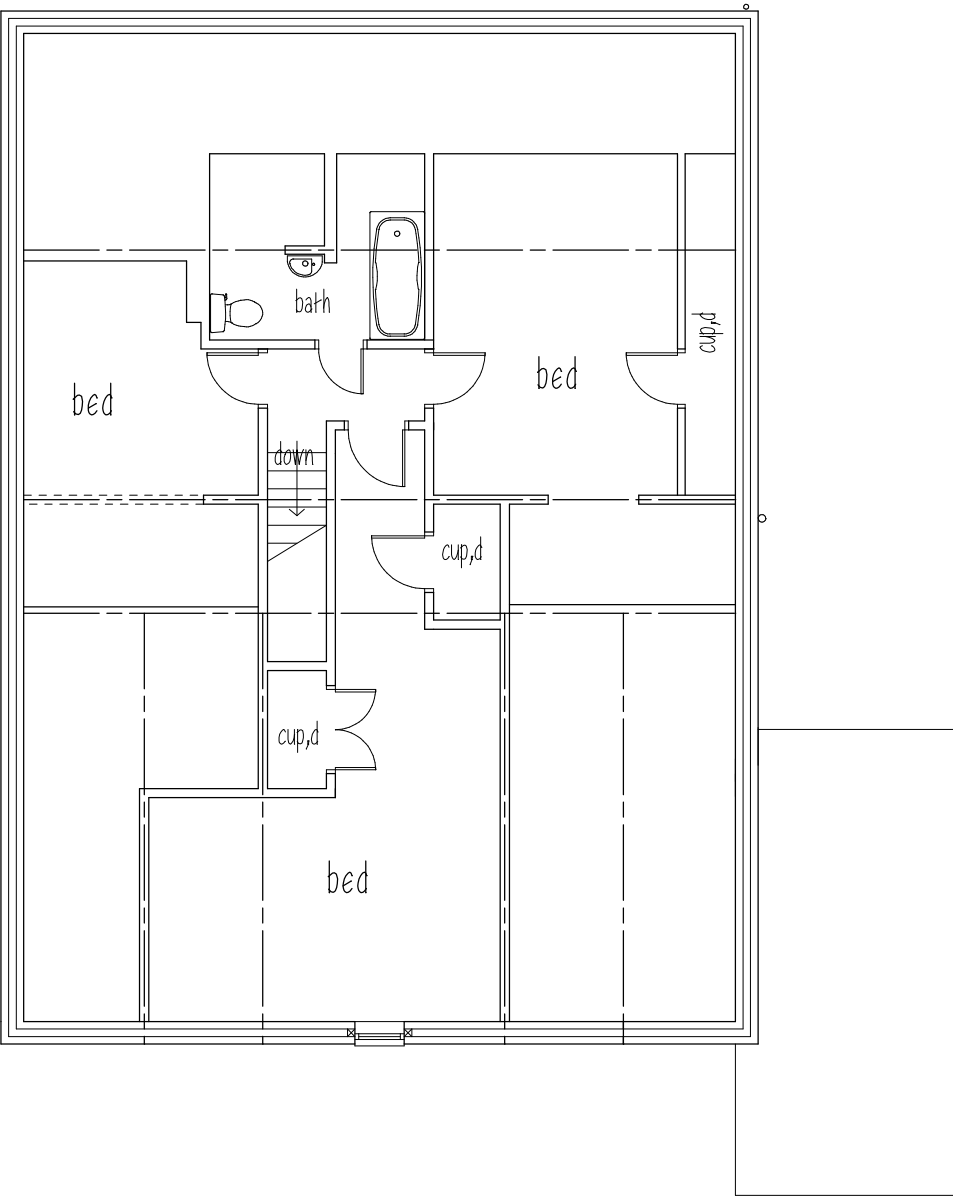

PROPOSED FF PLAN

THIS DRAWING IS NOT TO BE COPIED
OR REPRODUCED
WITHOUT THE PRIOR WRITTEN
CONSENT OF PLANMART LTD.



Client:
Mr & Mrs Barber,
Rearsby, Primrose Lane, Glossop SK13 8EW.

Project:
Proposed single storey side extension.

Title:
Proposed plans and elevations.

Scale: 1:100	A2 sheet.
Drawn: MH	Date: 14.7.14.
Project no.: 2564	Drawing no.: 2564-2

PLANMART LIMITED
9 George Street, Glossop,
Derbyshire SK13 8AY.
Tel: 01457 863153 E mail: planmart@btconnect.com