


Block Plan
Scale 1:500

- ① Menu, poster box & take away sign
- ② Hanging panel with text & an oblong lightline x2
- ③ High level text
- ④ Awning
- ⑤ Menu



Site Plan
Scale 1:1250

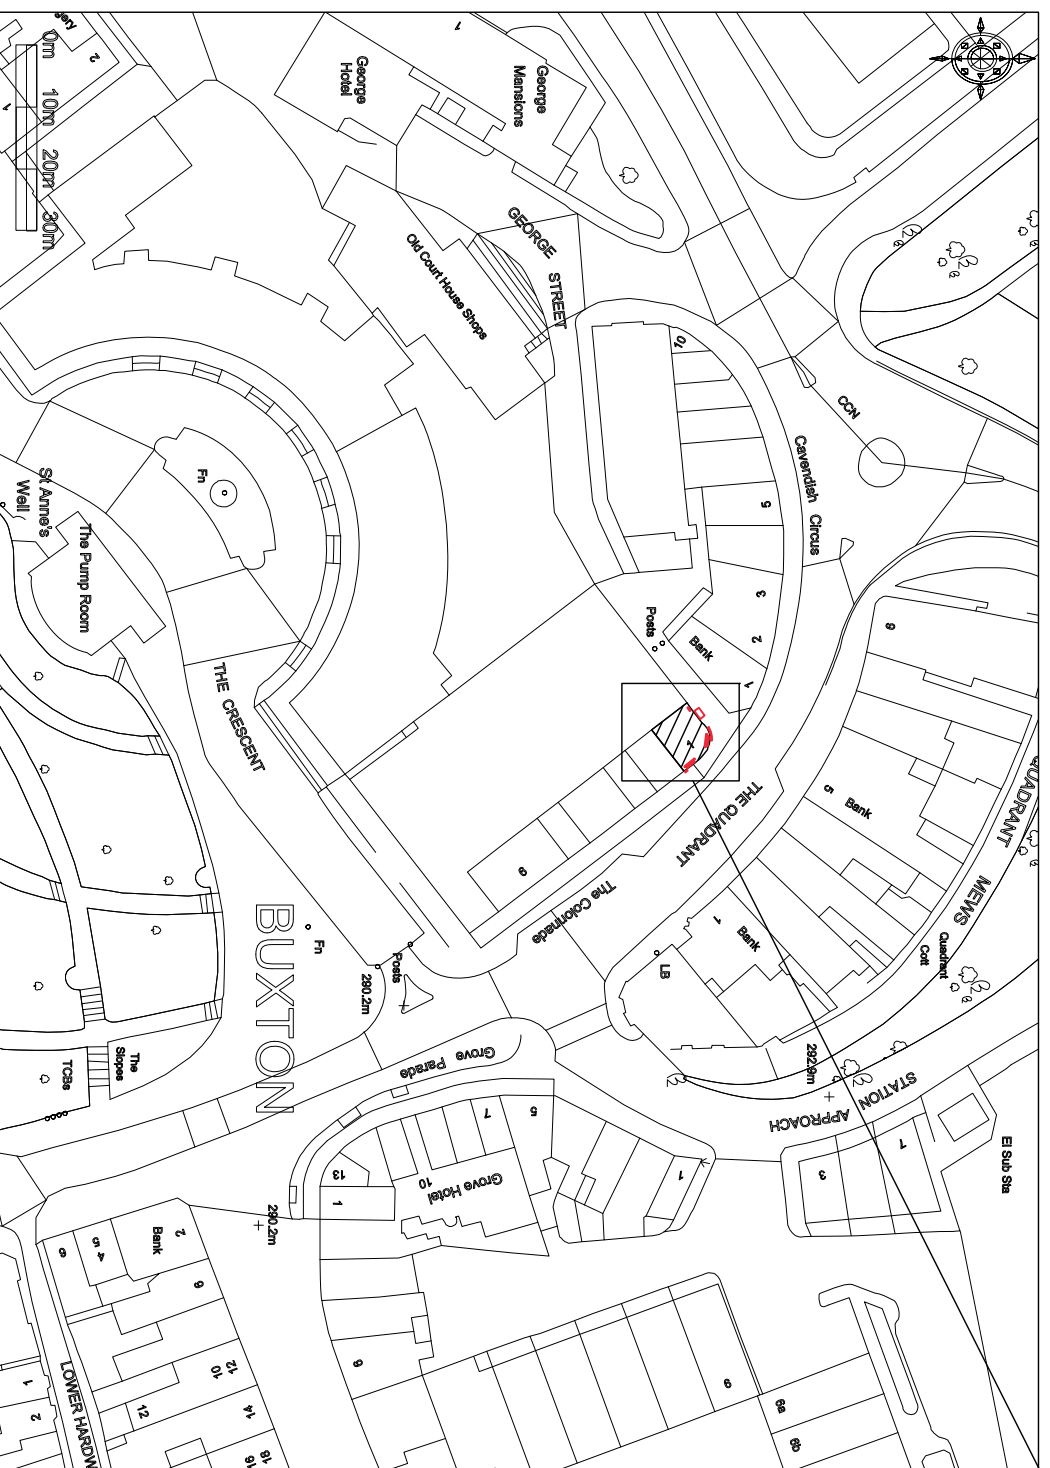

Technical Signs
 Floor 1 - Unit 3
 Hillie Business Centre
 132 St Albans Road
 Watford, Herts, WD24 4AE
 Tel: 01923 811999
 Fax: 01923 811998
 E-mail: info@technicalsigns.co.uk

| | | | |
|---|-------------------|------------|----------|
| Client: Pizza Express | | Job No | |
| Address/Job details: 14 Cavendish Arcade Buxton SK17 6BQ | | Drawn by | Date |
| Site Plan | | DN | 09/07/14 |
| Scale | As specified (A3) | Drawing No | 429691-6 |
| | | Rev | |