


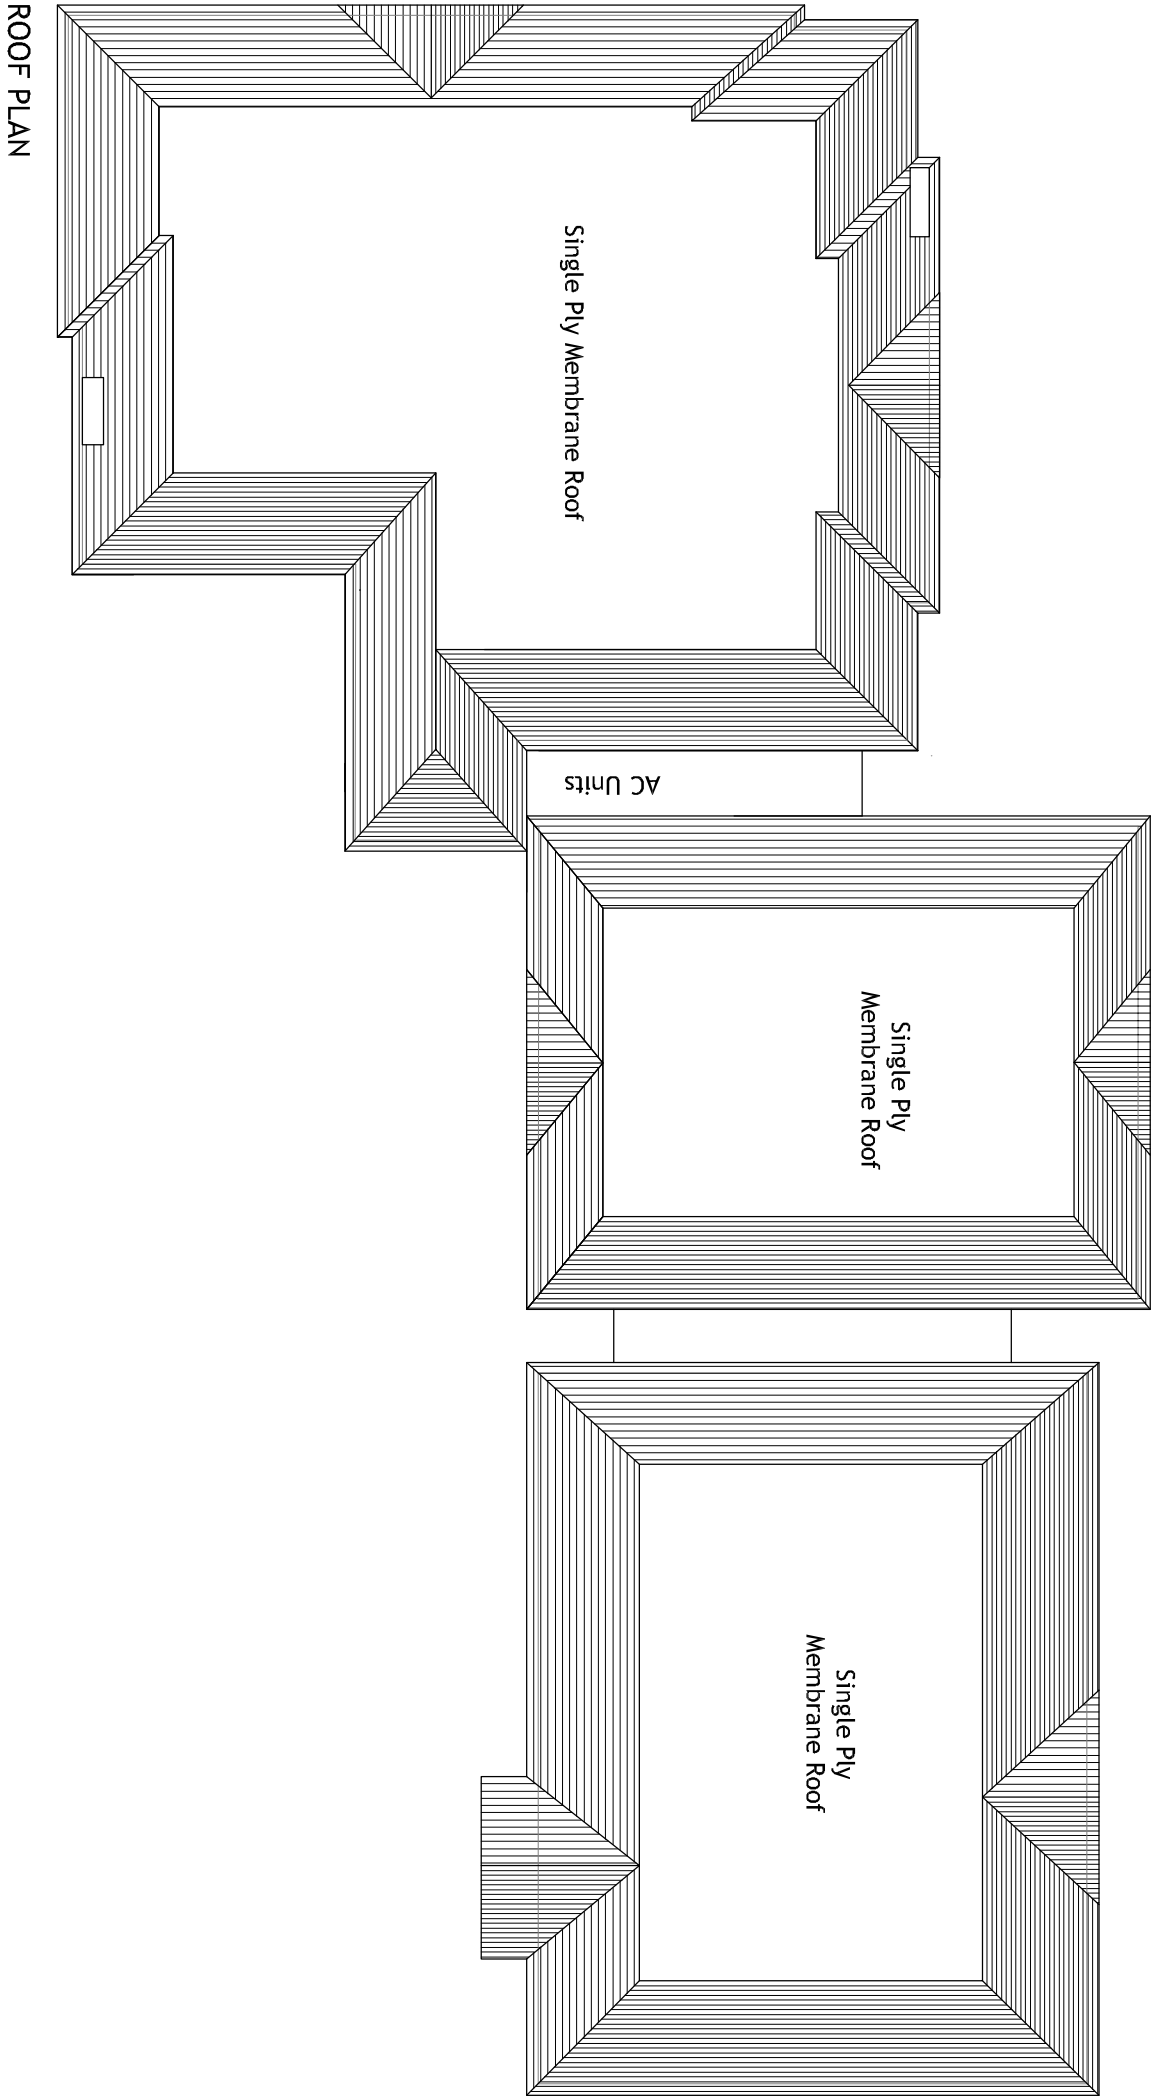

ROOF PLAN

CLIENT: **SWANBANK PROPERTIES (BUXTON) LTD**

JOB: New Build Small Concept Premier Inn - Buxton
JOB NO: 473 DATE: AUG 2014 SCALE: 1:200@A3
DRAWING: Roof Plan DRAWING NO: AA-473-109

Revision	Date	Details

Aegis Consultancy Group | Architects |
Warwickshire | Worcester |

Warwickshire Office - 2 Park Lane | Southam | CV47 0JA |
t: 01926 811635 / 811817 | e: mcl@aeaisarchitects.co.uk
Worcester Office - Park View Terrace | Worcester | WR3 7AG |
t: 01905 620077 | e: mcl@aeaisarchitects.co.uk

