



PROPOSED BASEMENT
FLOOR PLAN

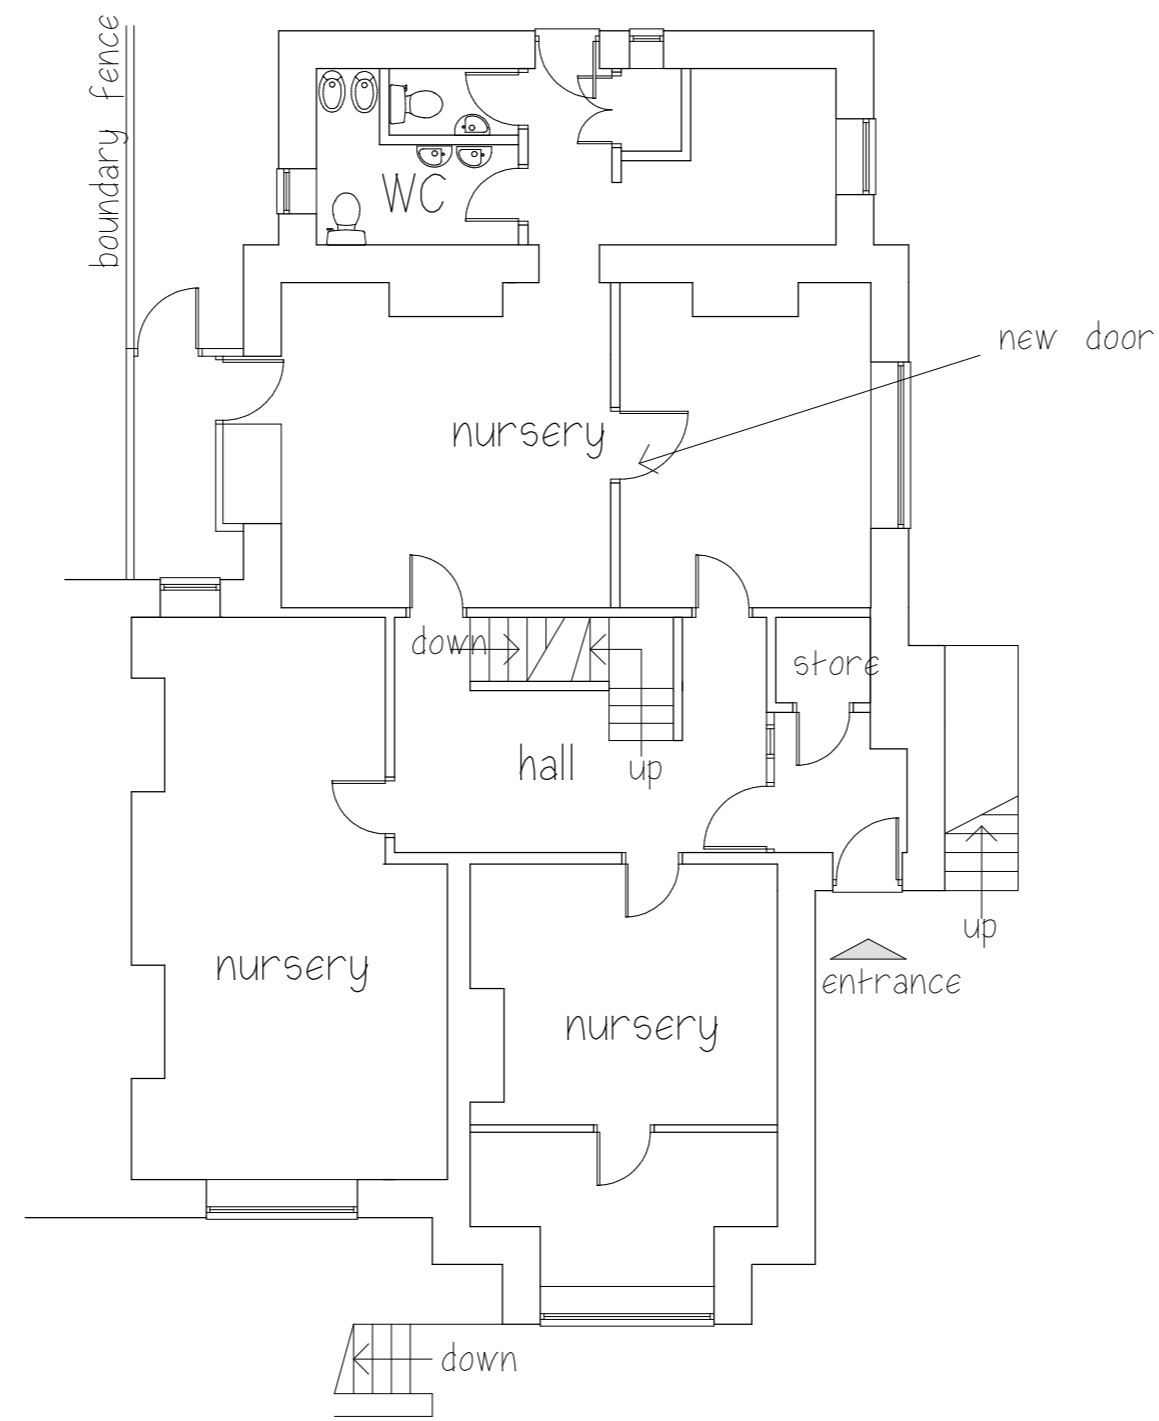

PROPOSED GROUND
FLOOR PLAN

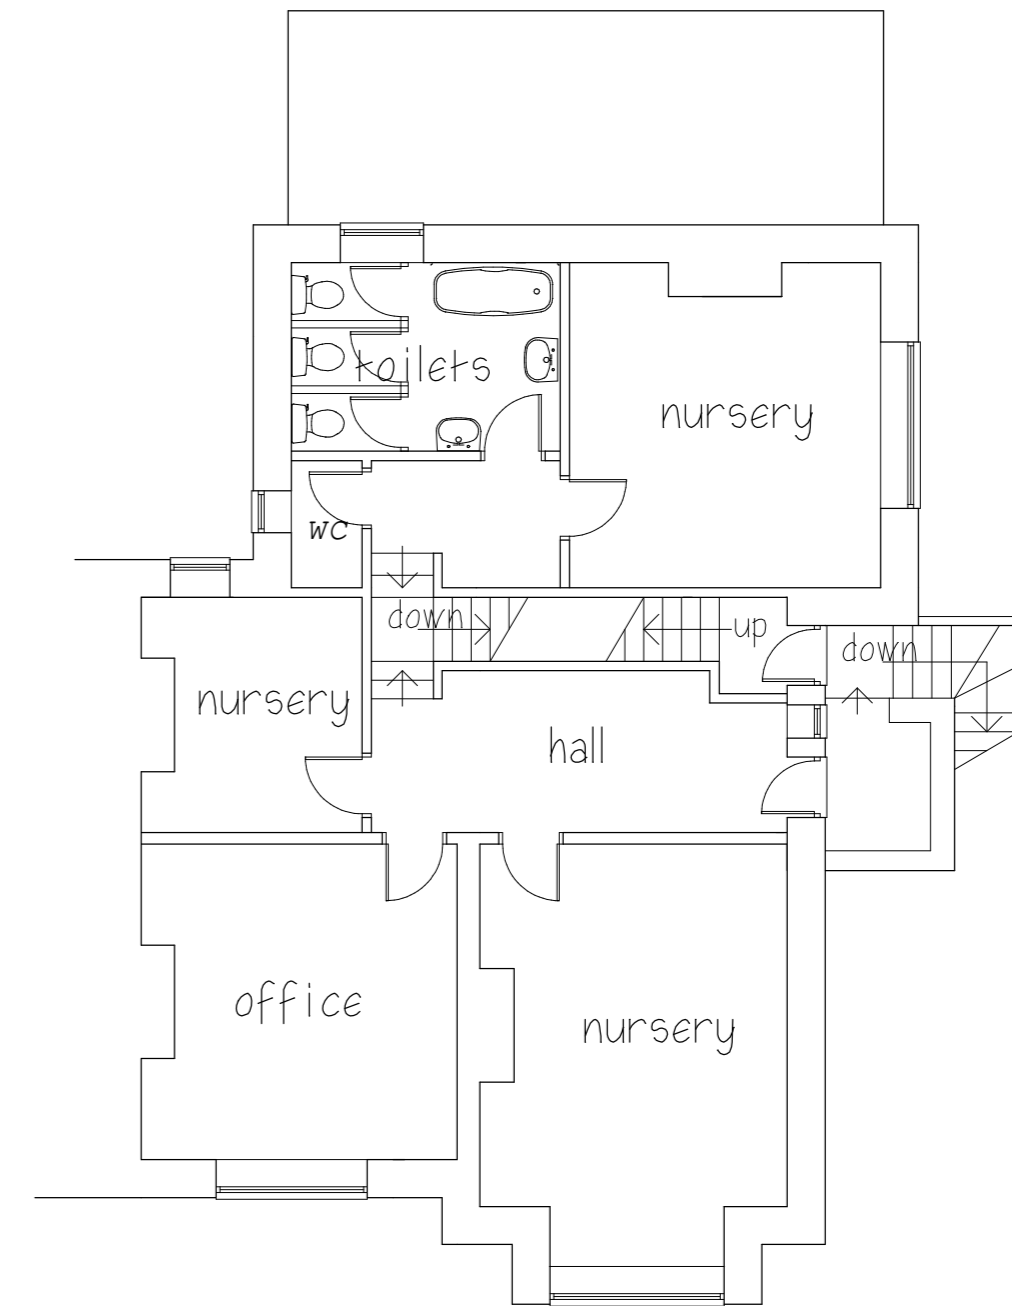

PROPOSED FIRST
FLOOR PLAN



Client:

Mr. A. O'Connor,
Green Lane Nursery, Buxton

Project:

Proposed extension of nursery into FF flat.

Title:

Proposed plans.

Scale: 1:100 A2 sheet.

Drawn: MH Date: June 2014

Project no.: 2560 Drawing no.: 2560-2A

REVISIONS:
Works to site entrance/car park deleted. 2.10.14.

PLANMART LIMITED
9 George Street, Glossop,
Derbyshire SK13 8AY.
Tel: 01457 863153 E mail: planmart@btconnect.com