


| PURPOSE OF ISSUE | |
|---|--|
| All dimensions shall be verified by the Contractor 5 days prior to work commencing and relevant orders being placed. Any discrepancies to be brought to the attention of the Contractor immediately for instructions prior to proceeding. | |

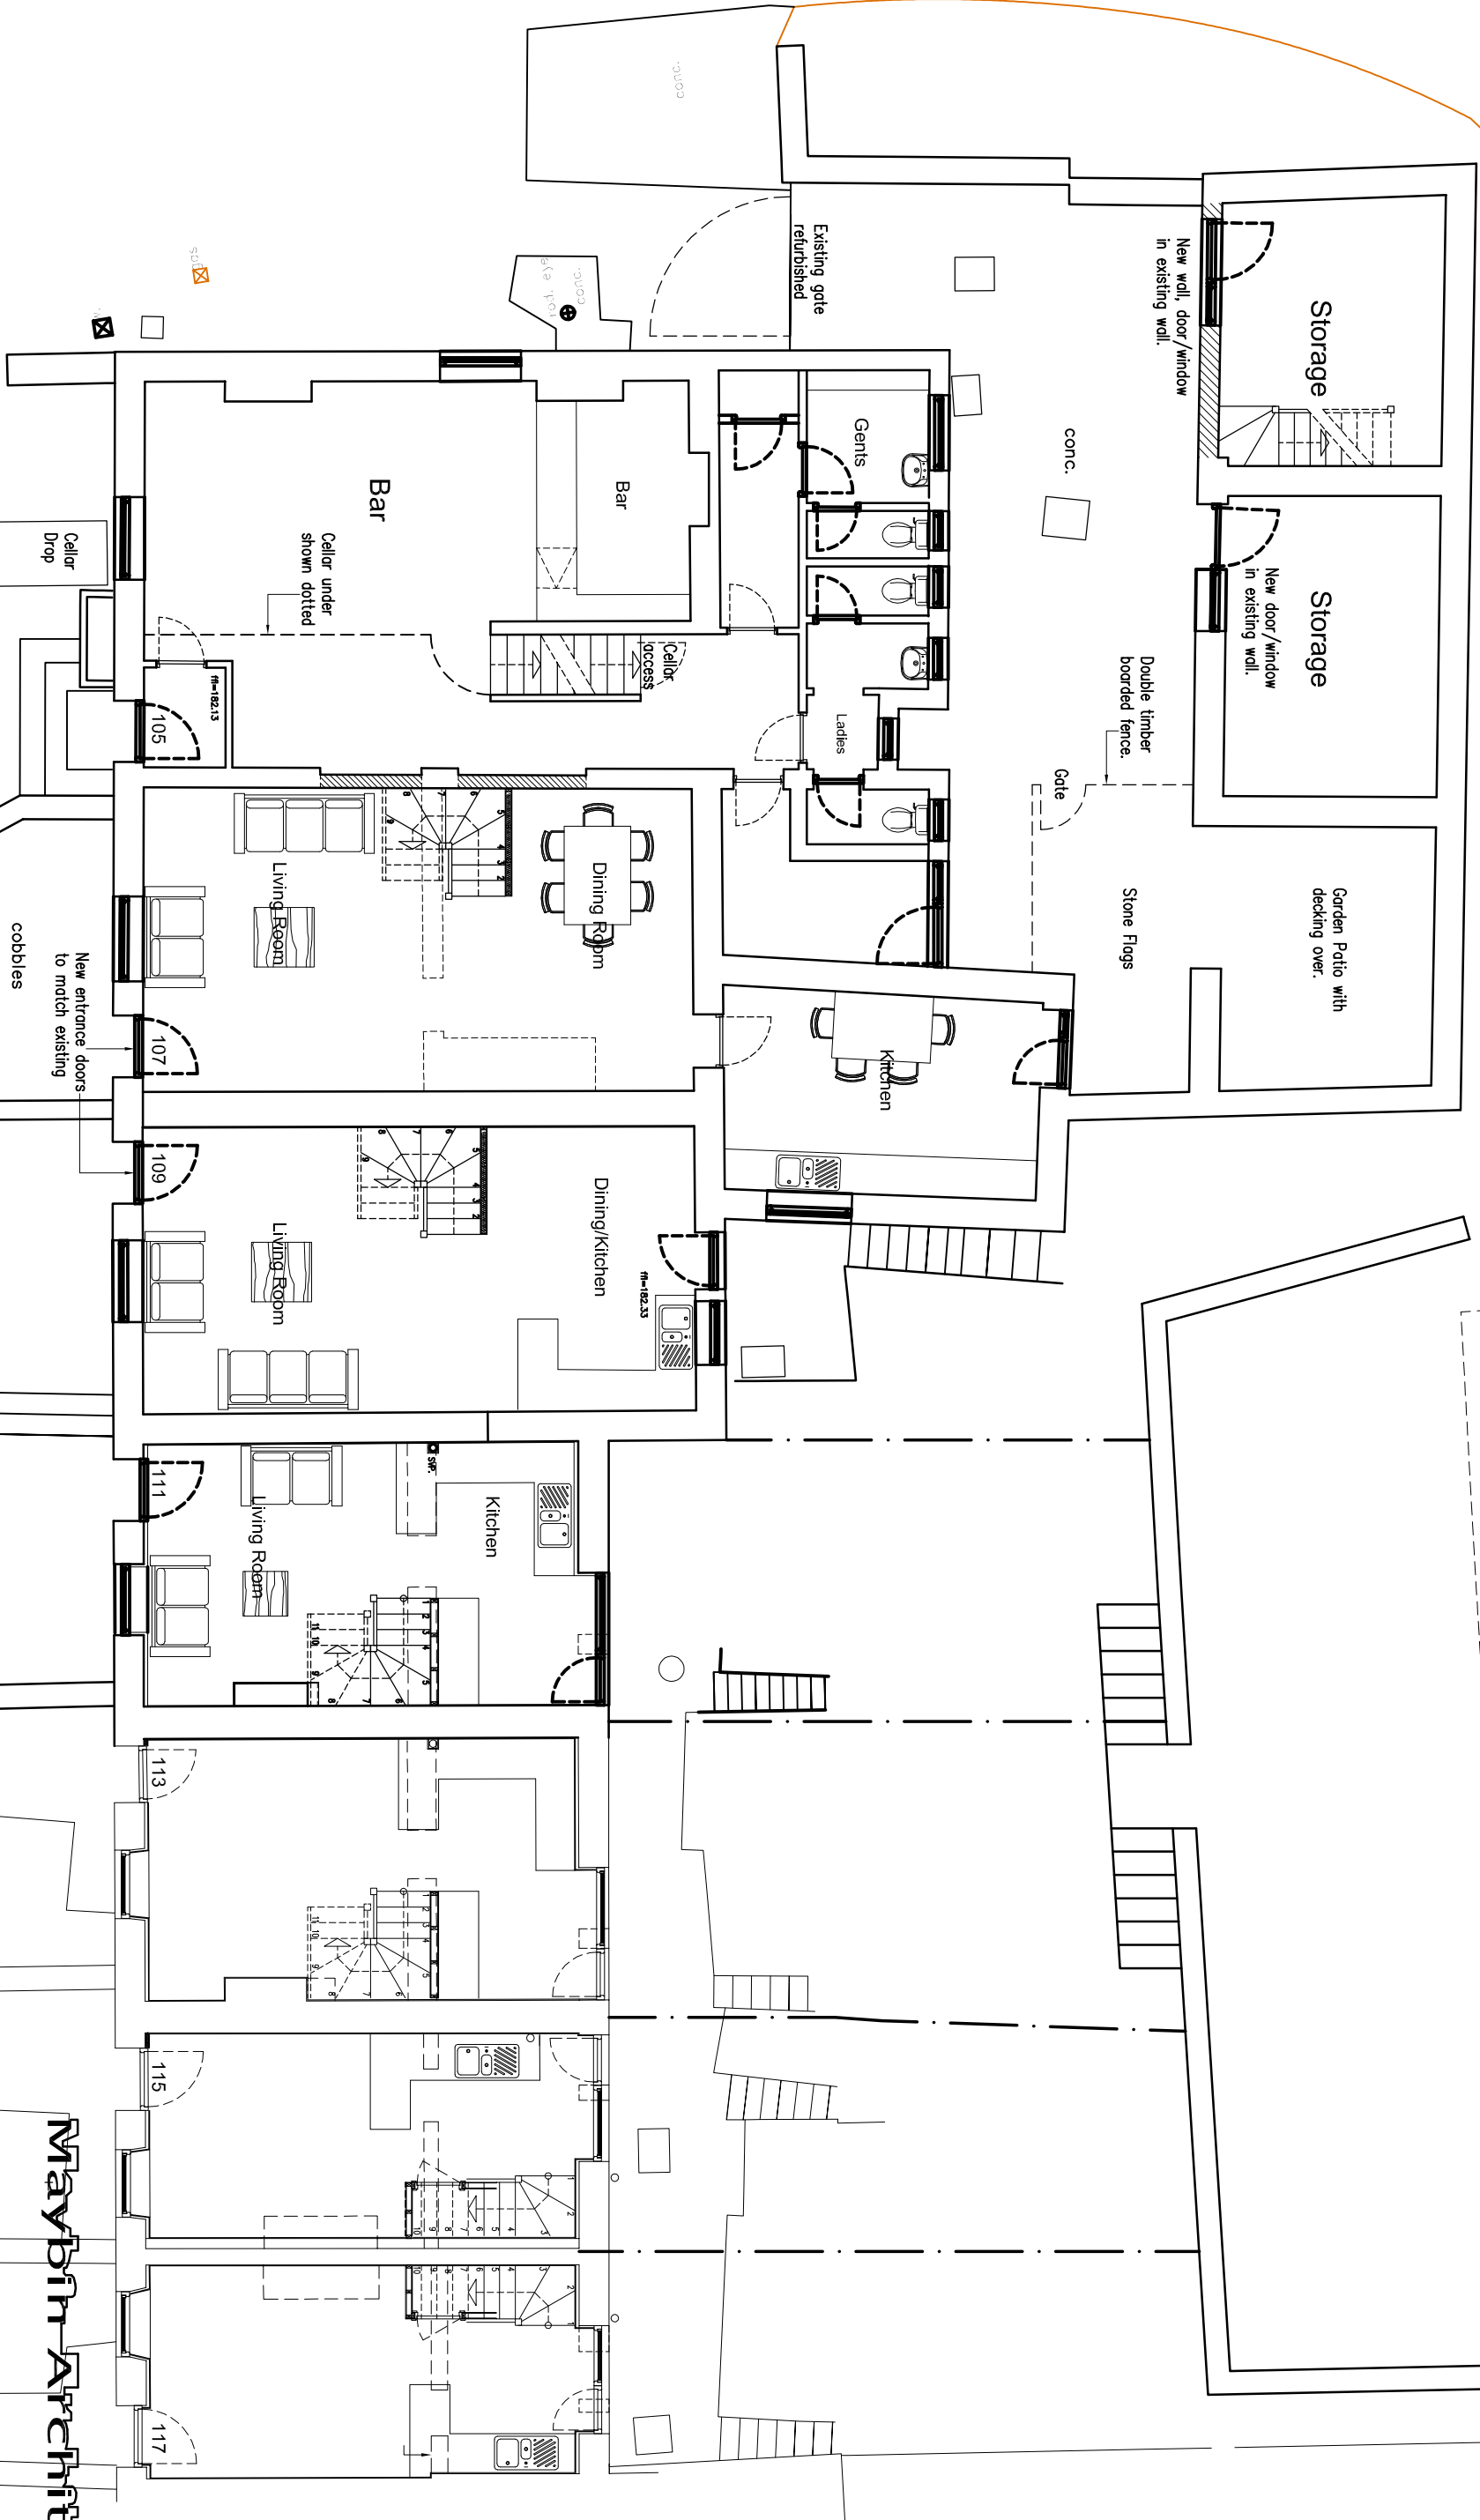

Maybim Architectural Design

PROJECT:
THE HUNTERS INN
CHISWORTH
DRAWING:
EXISTING COTTAGES
INN OPTION - PROPOSED GROUND FLOORS

| | | |
|----------|-------------|-------------|
| DATE: | DRAWN BY: | CHECKED BY: |
| OCT 2013 | MM | REV |
| SCALE: | DRAWING NO: | D |
| 1:100@A3 | 0990-P-01 | |

Ground Floor Plan - Inn Option

Tel: 0161 494 2800
Fax: 0161 406 7444
email: cpmaybim@btinternet.com