



east elevation existing




west elevation existing




east elevation proposed




west elevation proposed

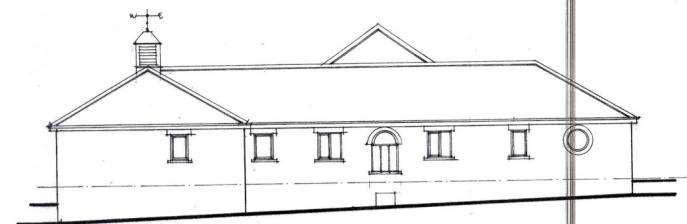

south elevation existing

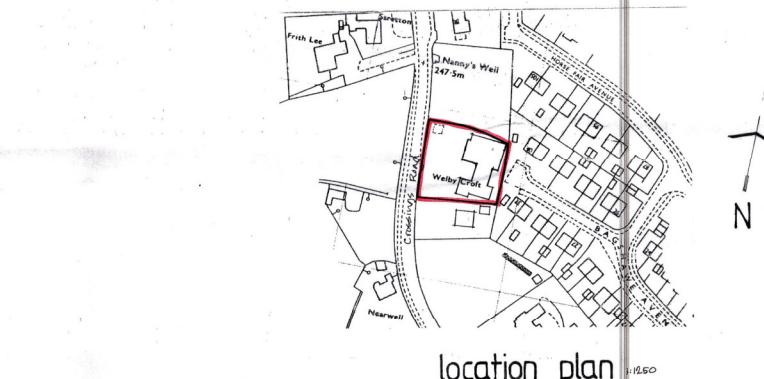

location plan

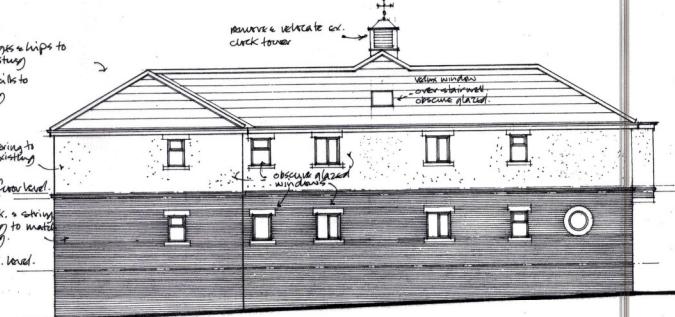

south elevation proposed

B. Oriel windows deleted, rear wall reconfigured.  
A. Oriel windows added to east elevation & side casement windows & deletion of rear windows on south elevation.

client Mr. & Mrs. C.P ANDREW

project Welby Croft, Crossings Road,  
Chapel-en-le-Frith.  
Proposed extension and alterations.  
Elevations : existing and proposed.

scale 1:100, 1:1250 date September 2012 drawing no 2306  
A.C. Marland Associates revision A  
1 Oakcroft, Stalybridge  
Cheshire SK15 2UQ tel no 01457 765255  
B.