



GABLE VIEW ON ARROW A - NO CHANGE
(GRID LINE H - North East Elevation)

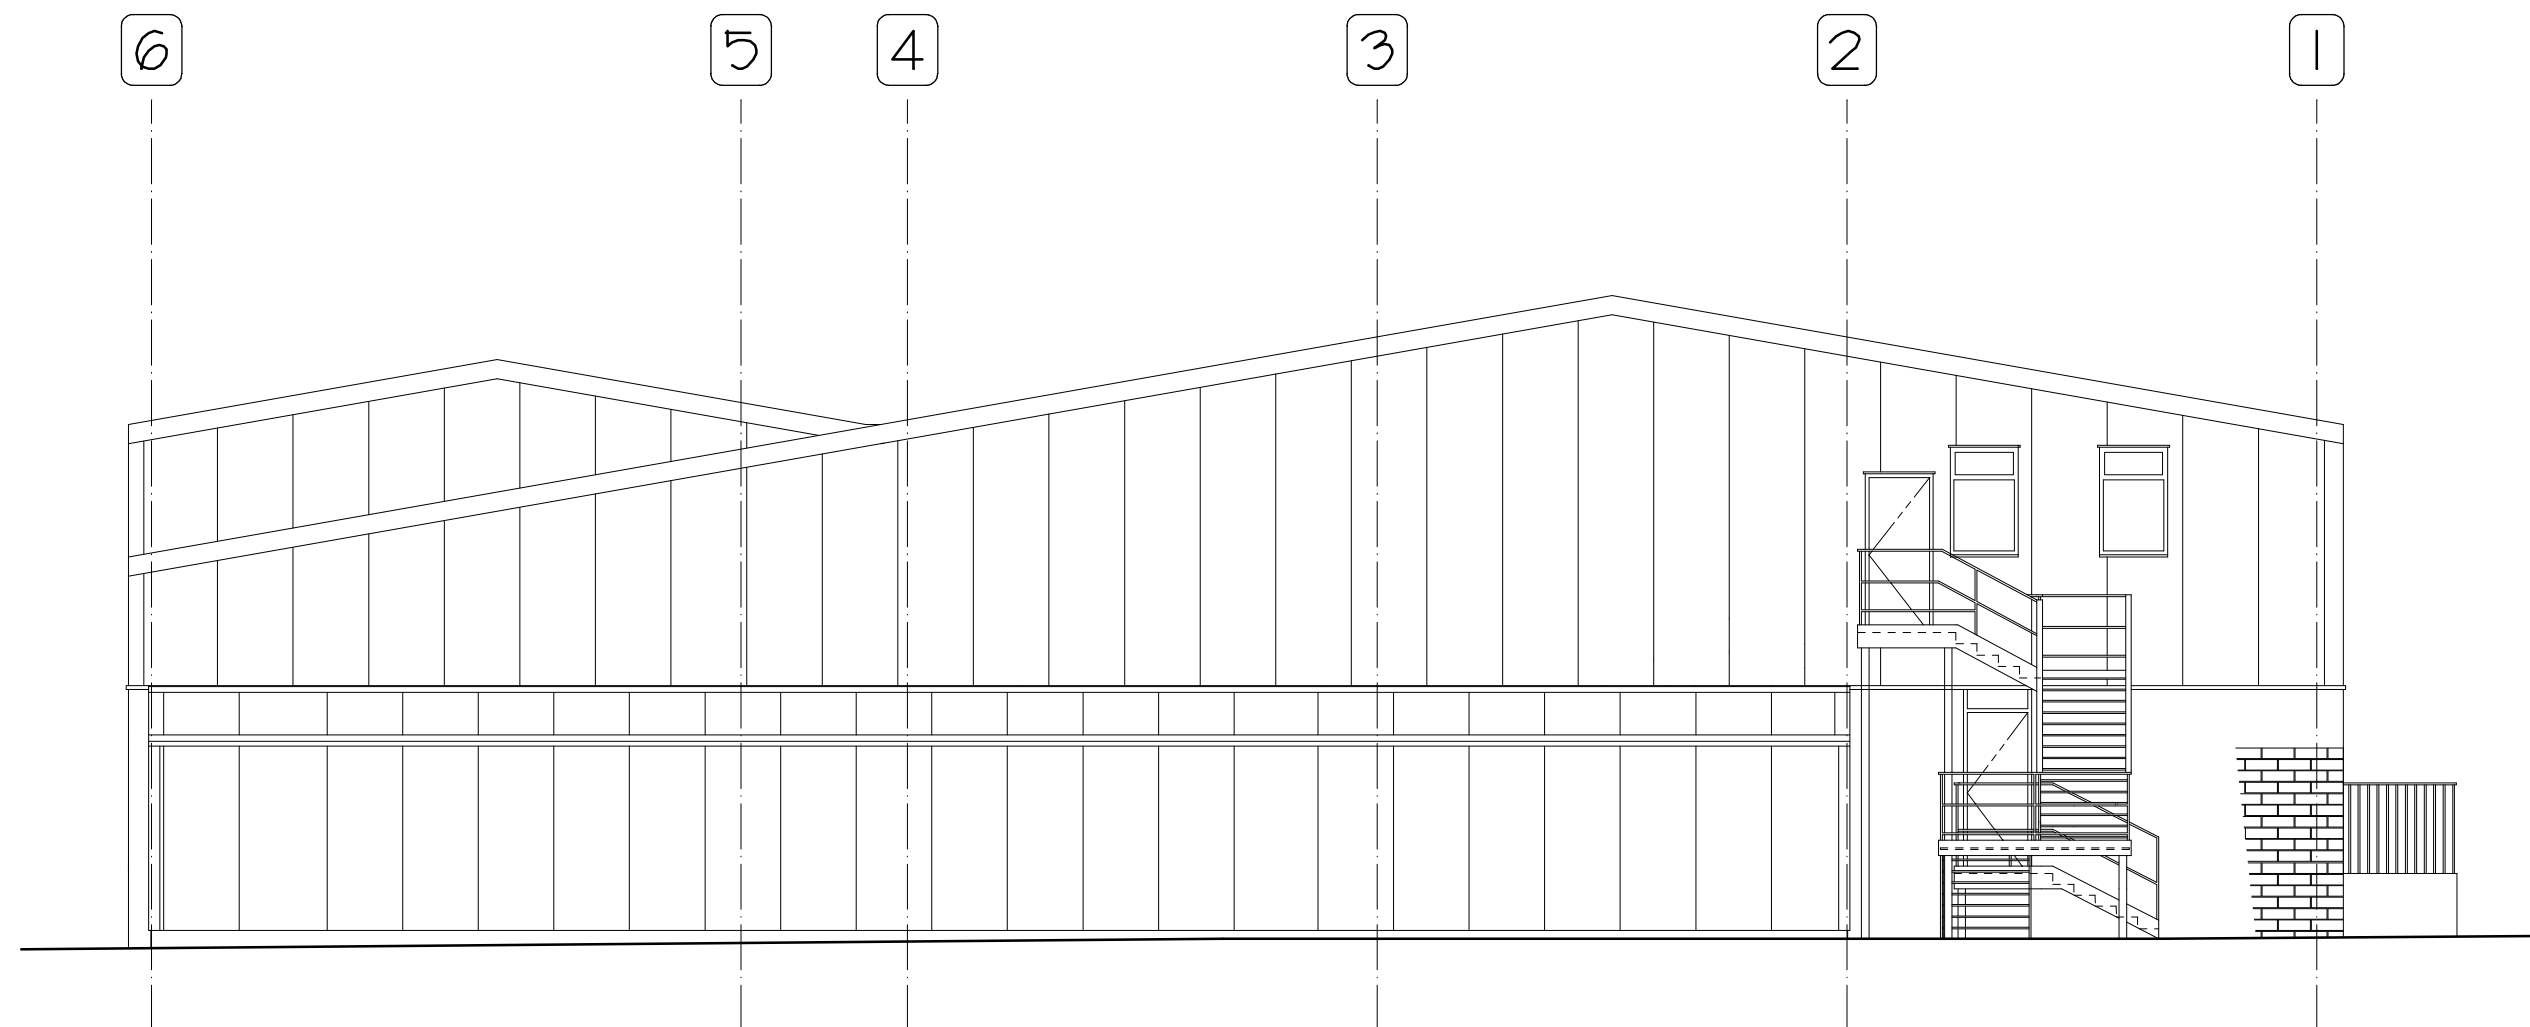

GABLE VIEW ON ARROW B
(GRID LINE A - South West Elevation)

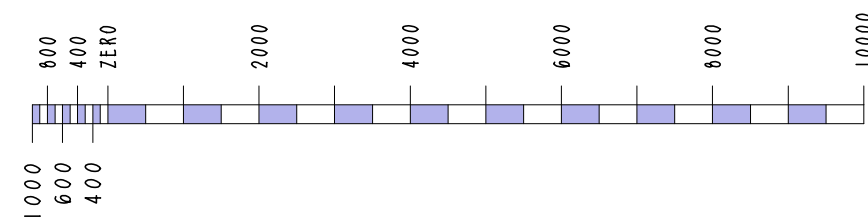

Copyright in this drawing to remain the
property of Peter A. Fuller - August 2014

PROPOSED GABLE ELEVATIONS

Drg. No. C.1401/27 - 06
Scale - 1 to 100 on A2

STORAGE BUILDING

for

S & S.P. Barber

Unit 7 Staden Business Park

Ashbourne Road

BUXTON. SK17 9RZ

Peter A. Fuller
Project Handling
LOWER TEAN, ST10 4LT
Mobile - 07941 856 709