




Roof Cover: Natural Stone
 Walls: Natural Stone
 Joinery: Timber Framed

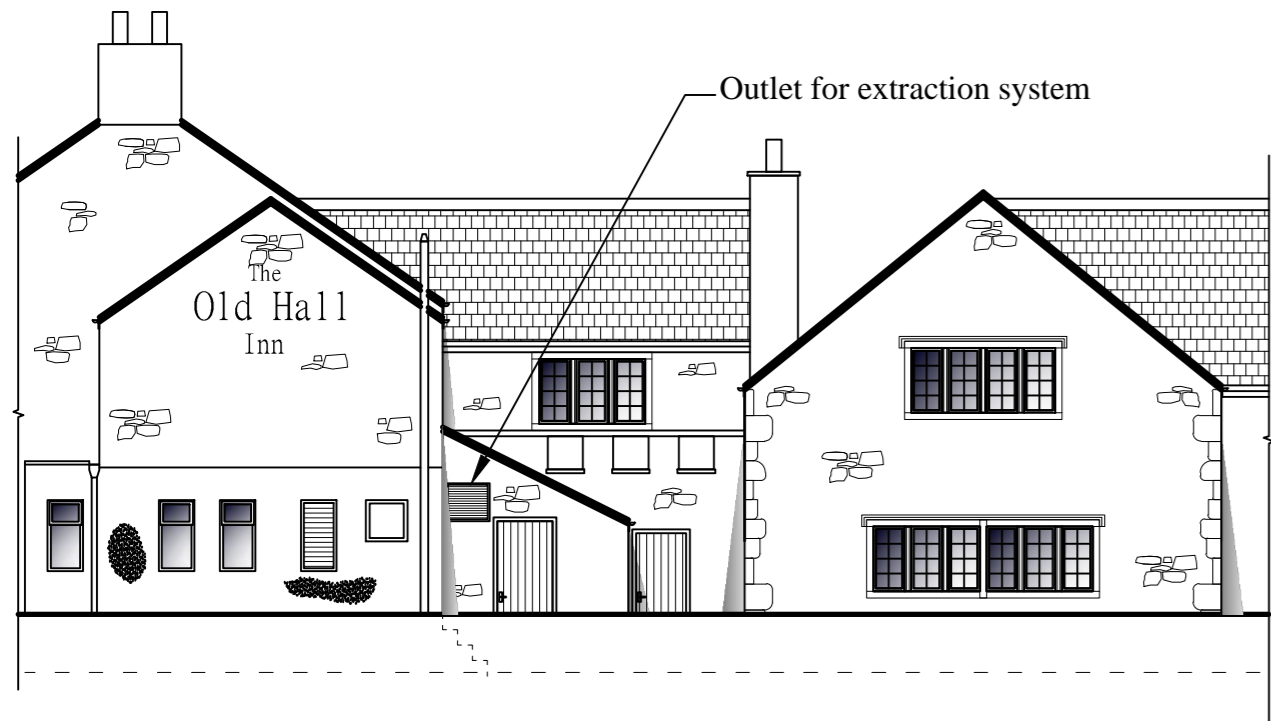

South Elevation (Part) viewed from upper level

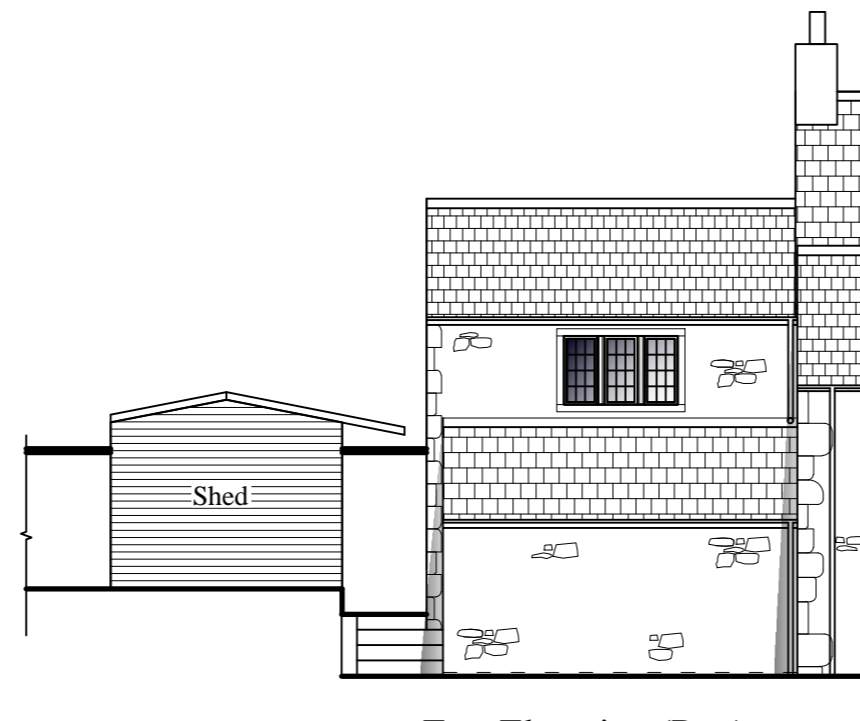

East Elevation (Part)

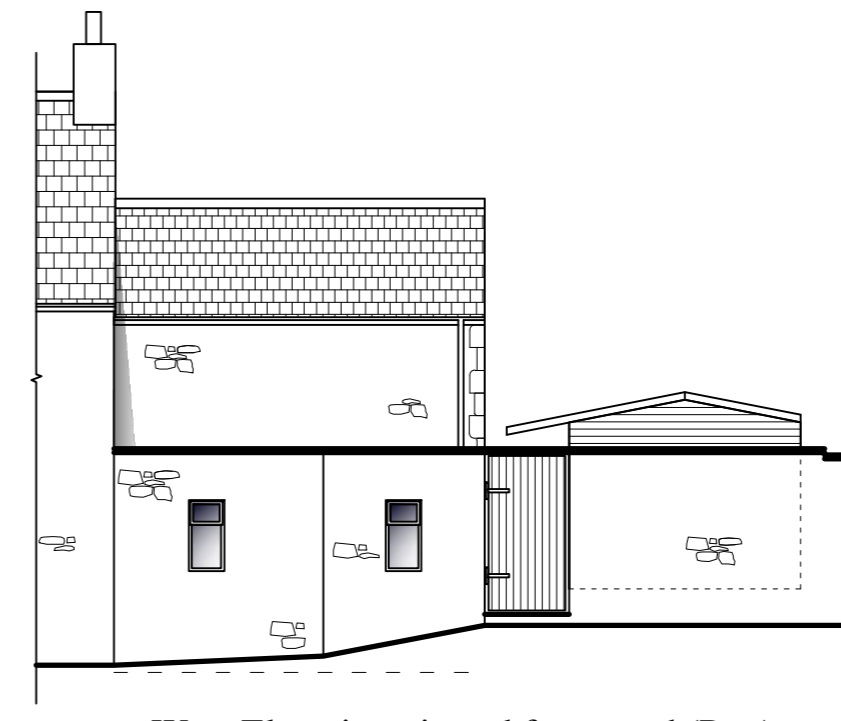


West Elevation viewed from road (Part)



South and East Elevations




South Elevation (Part) viewed from lower level

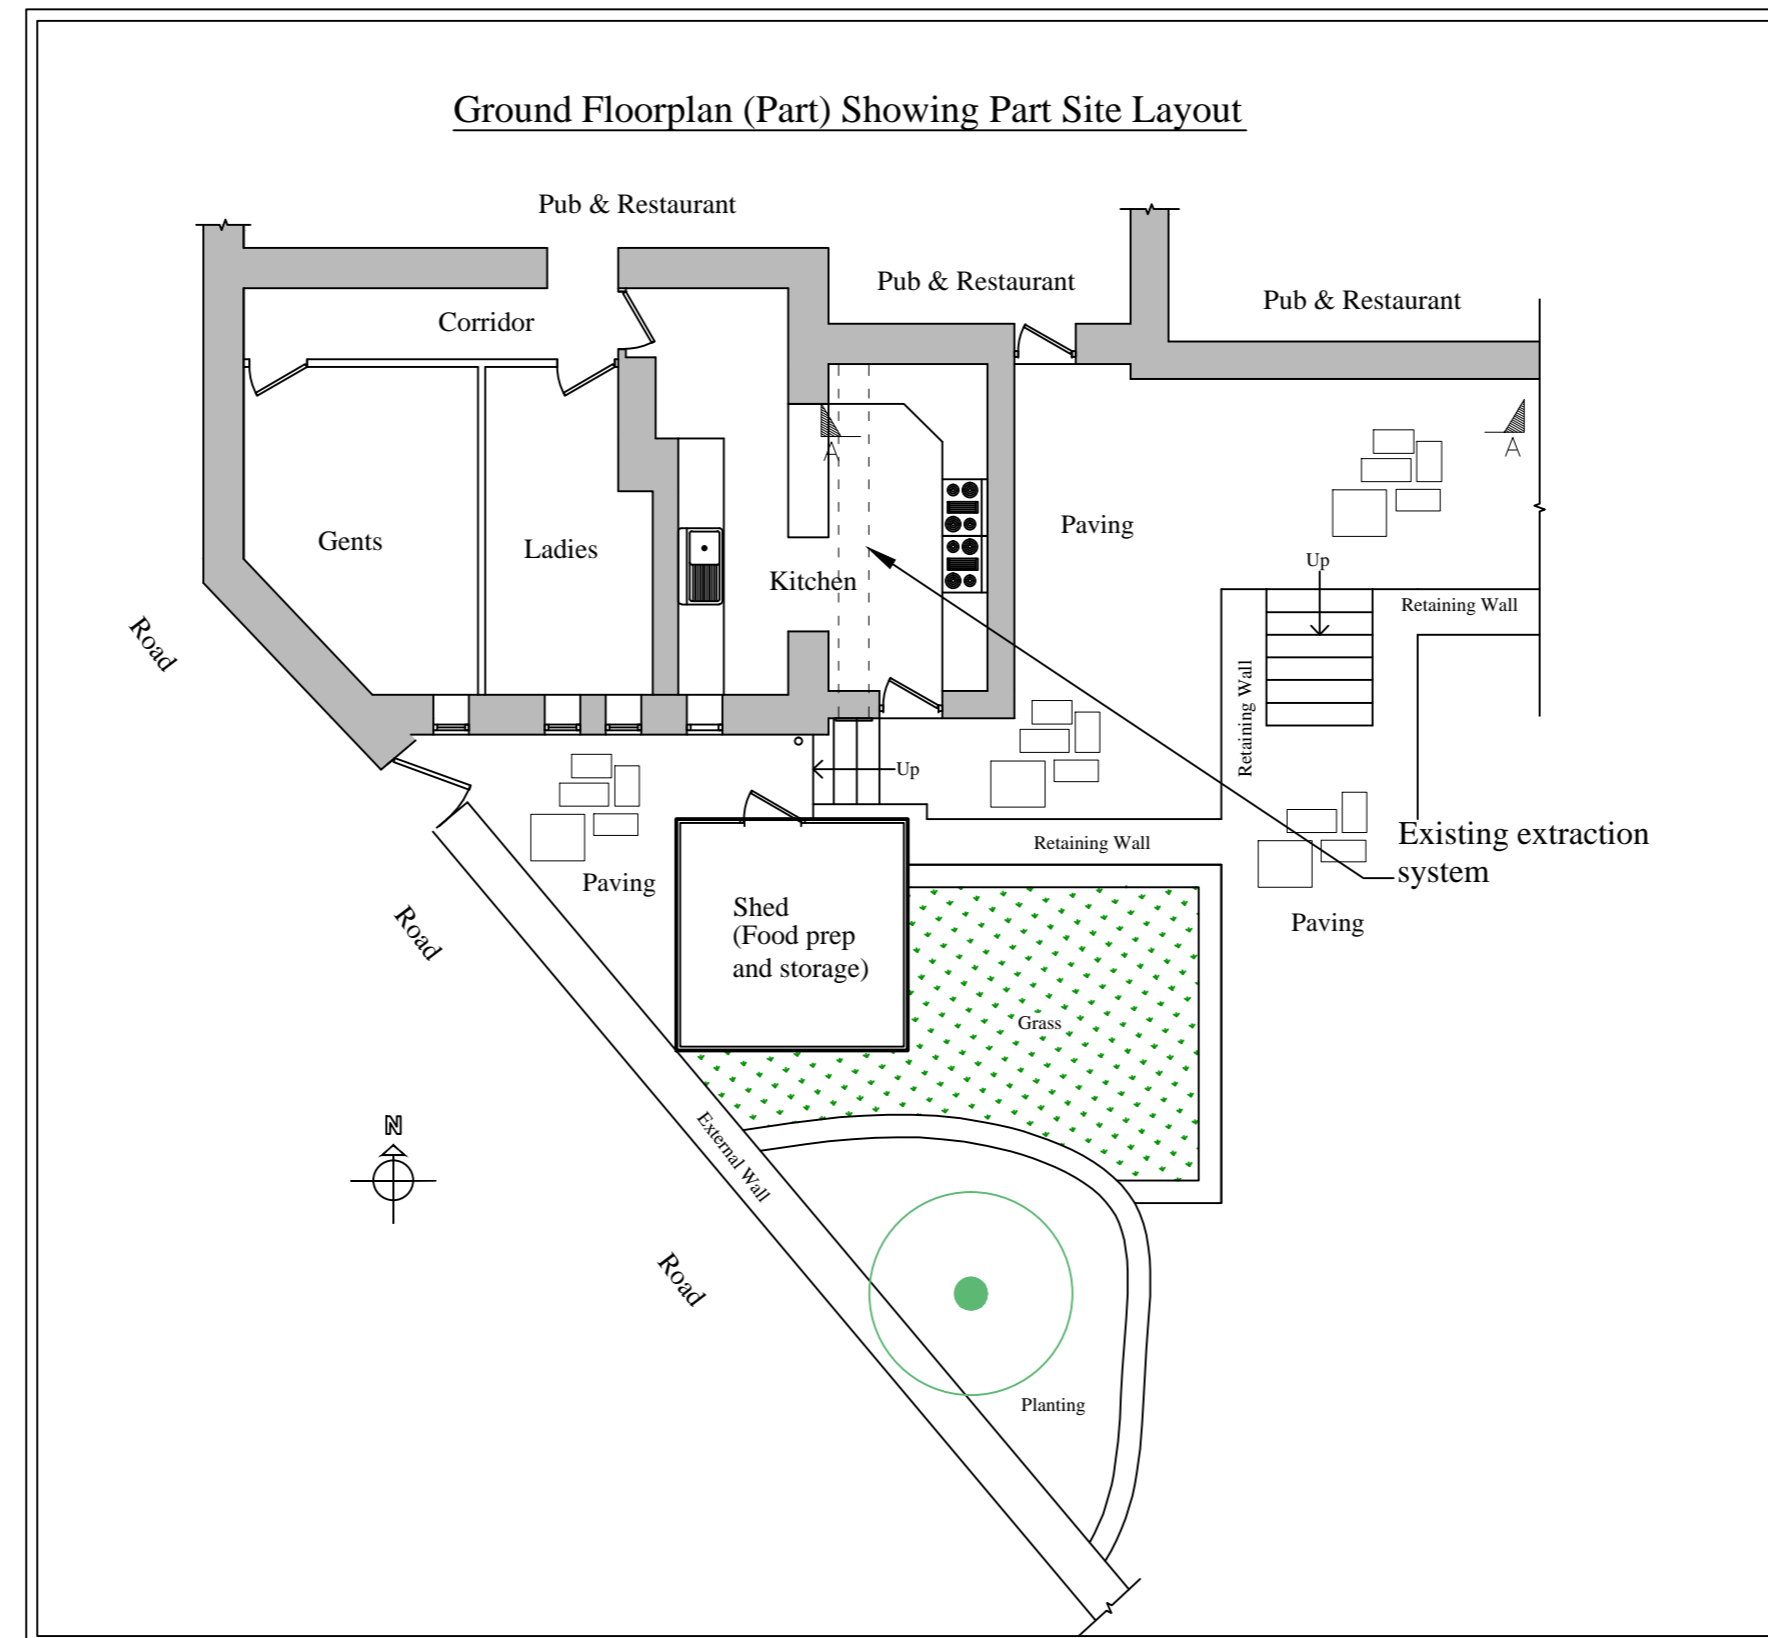

East Elevation



West Elevation

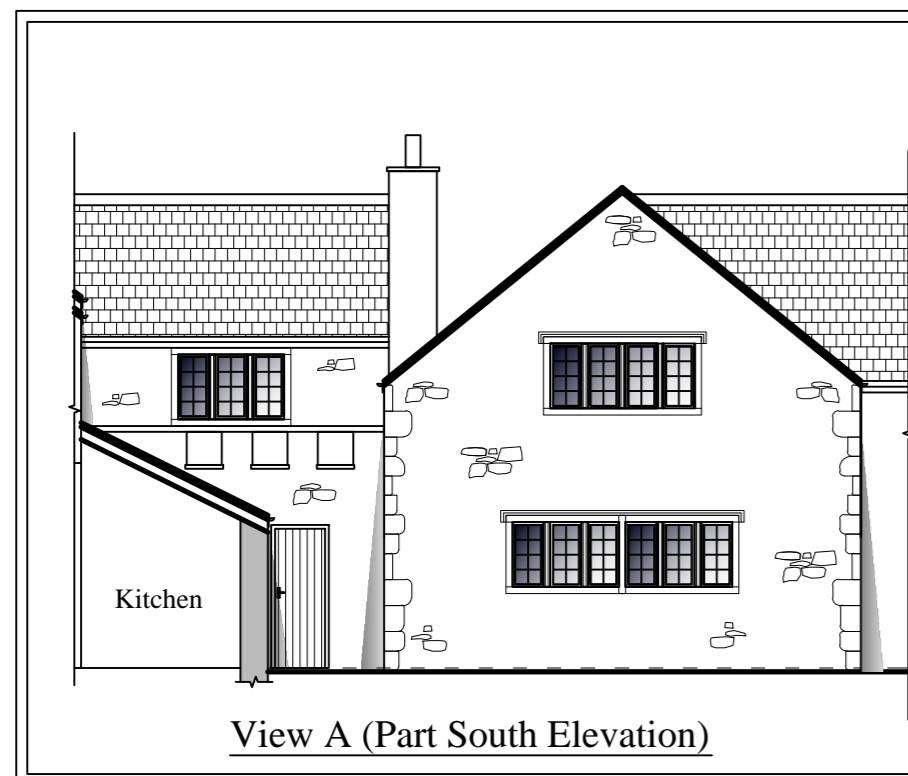


View A (Part South Elevation)

Planning

This drawing is the Copyright of SJ Design Limited. All dimensions must be checked on site and not scaled from this drawing. All materials and workmanship are to be in accordance with prevailing British Standards, Codes of Practice, Building Regulations, manufacturers and federation recommendations and all to the complete satisfaction of SJ Design Limited.

| |
|--|
| |
| |
| |
| |

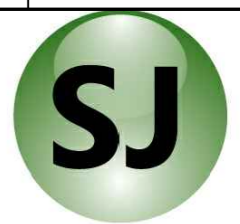

DESIGN LTD

Building Design & Surveying Consultants
 The Old Co-Op Building, Church Street,
 Hayfield, High Peak SK22 2JE
 Tel:01663 742903 Fax:01663 751247
 Mobile: 07984 007 087 Email: info@sjdesign.net
 www.sjdesign.net

Client
Mr Dan Capper
 Job Title
 Proposed extension at
 The Old Hall Inn
 Whitehough
 Chinley
 High Peak
 SK23 6EJ

Drawing Title
**Elevations, floorplan and
 part site layout
 as existing**

Scale
 1:100; @A2

Date
 October 2014

Drawn by
 SJ

Drawing No.
 101

Rev.