
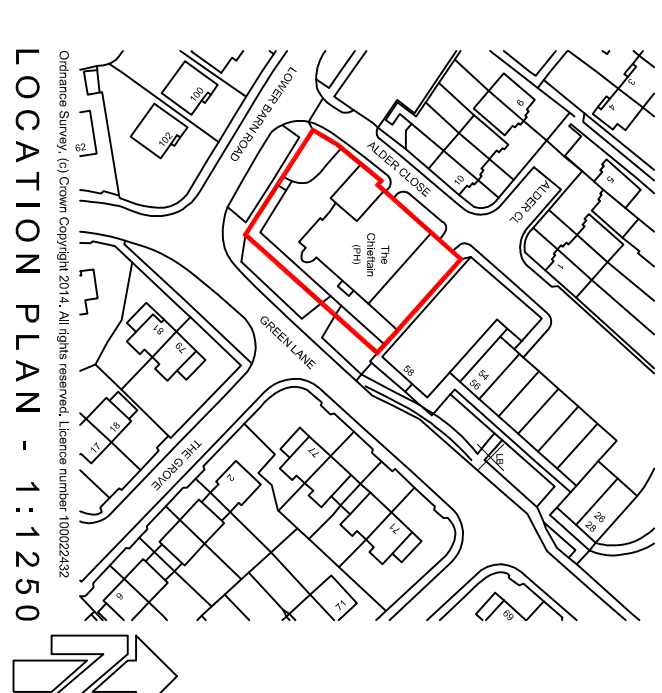
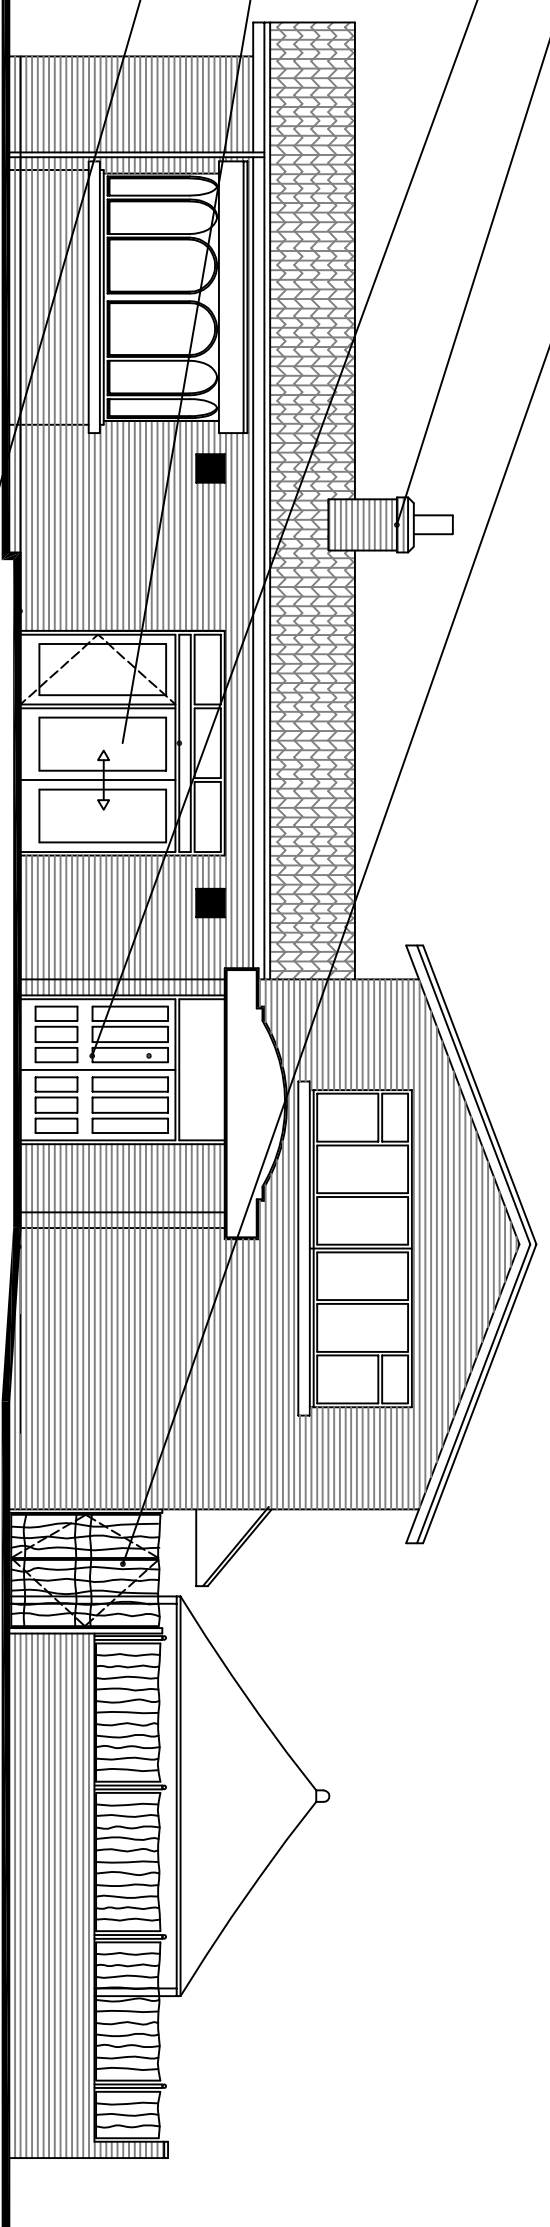
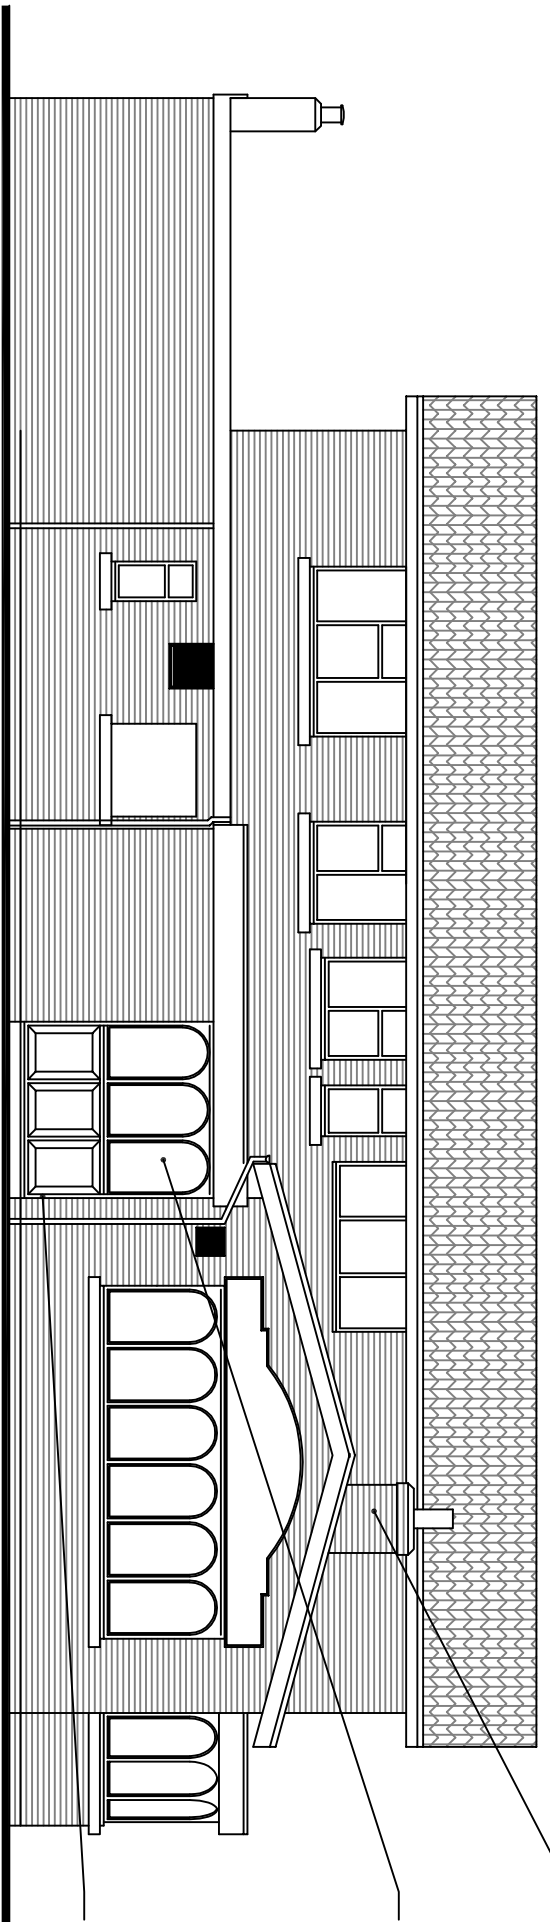
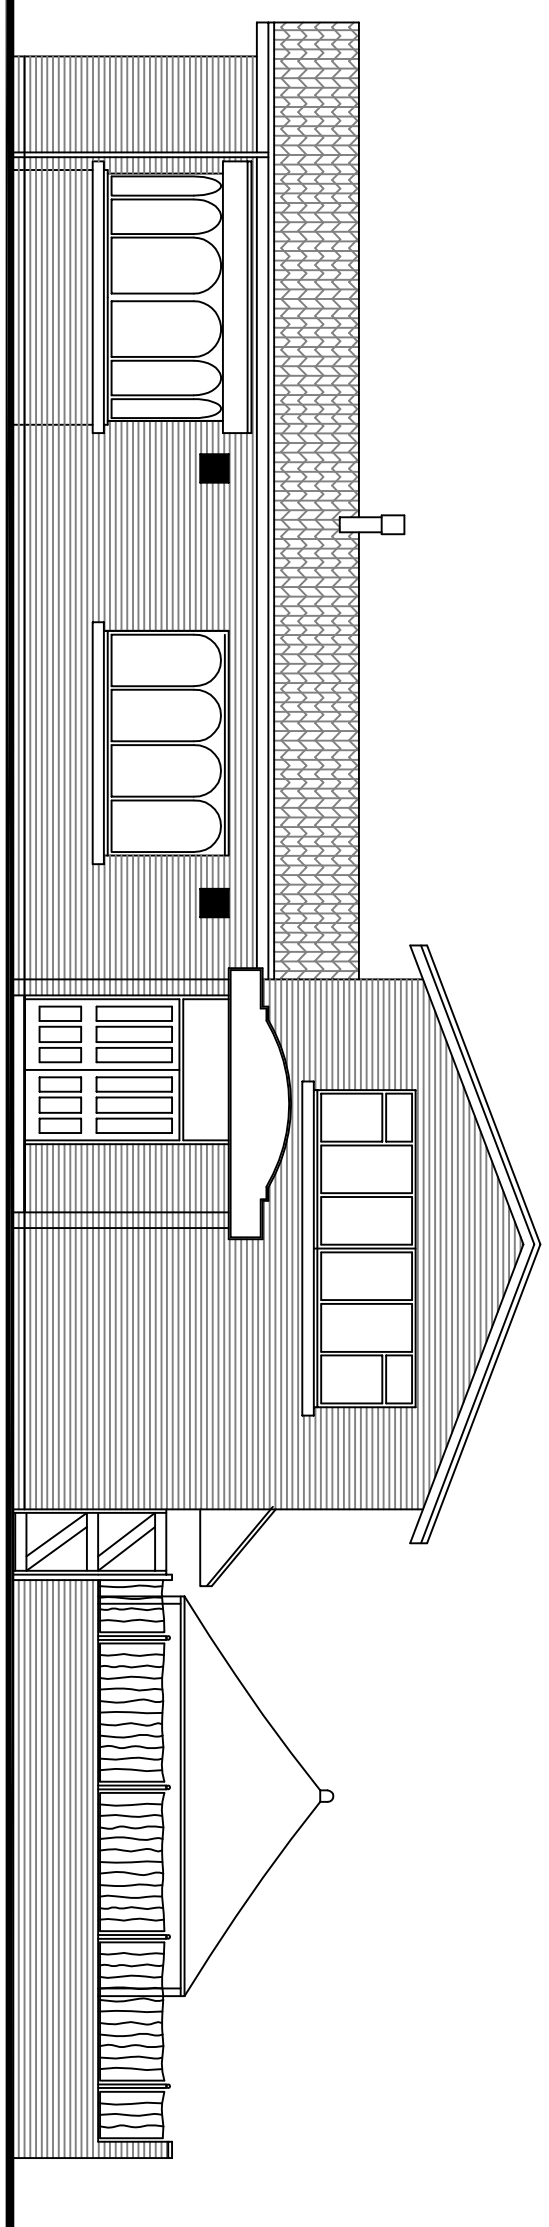
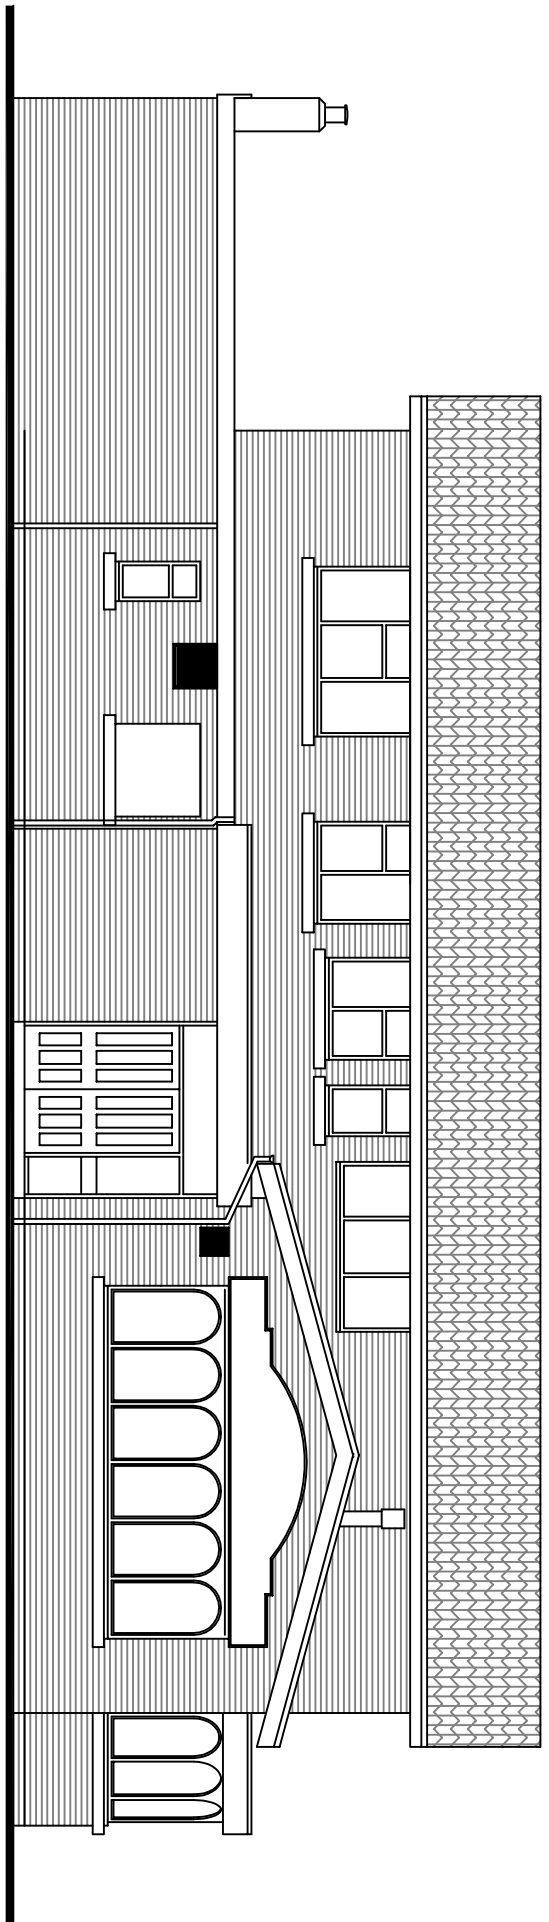
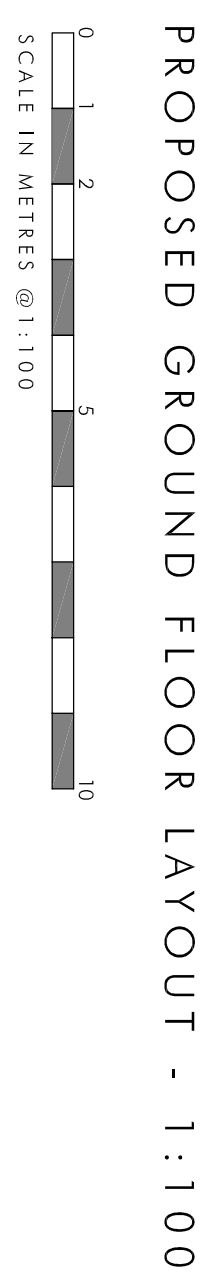
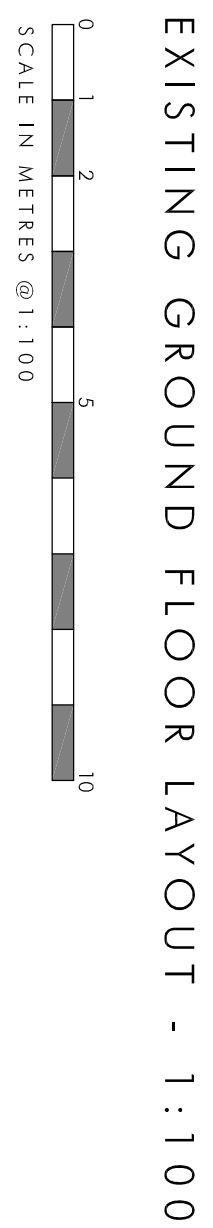
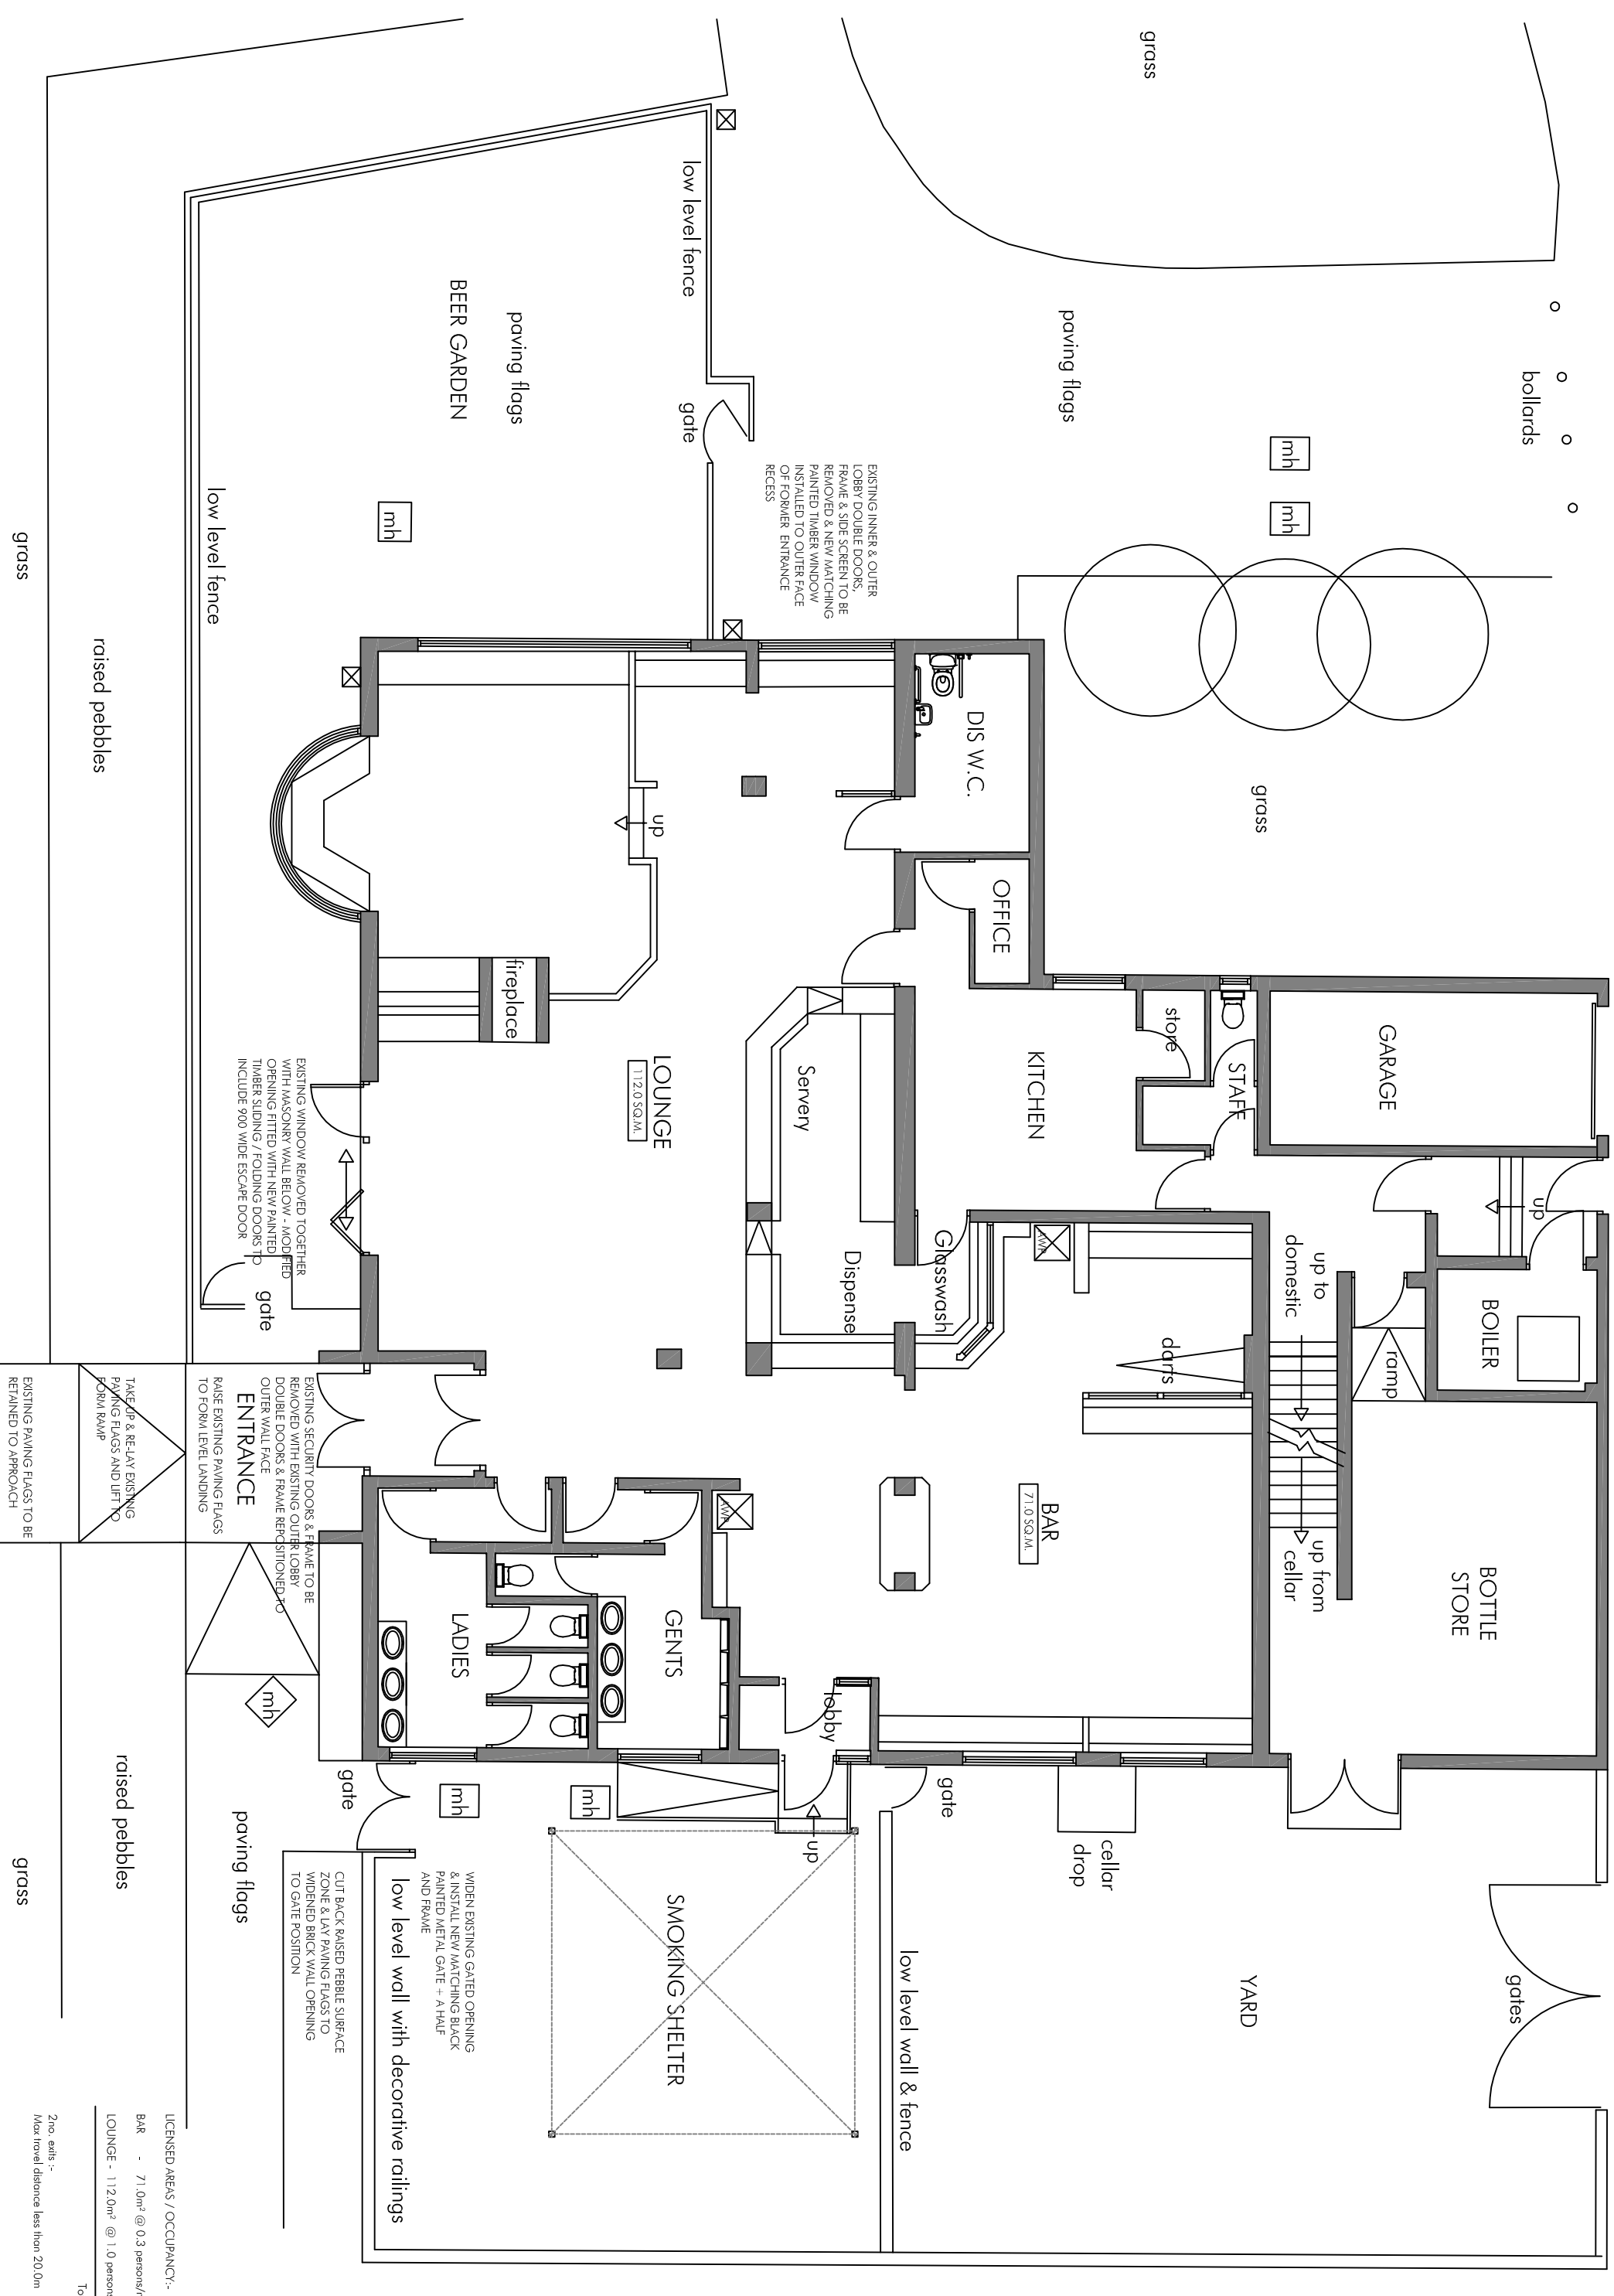
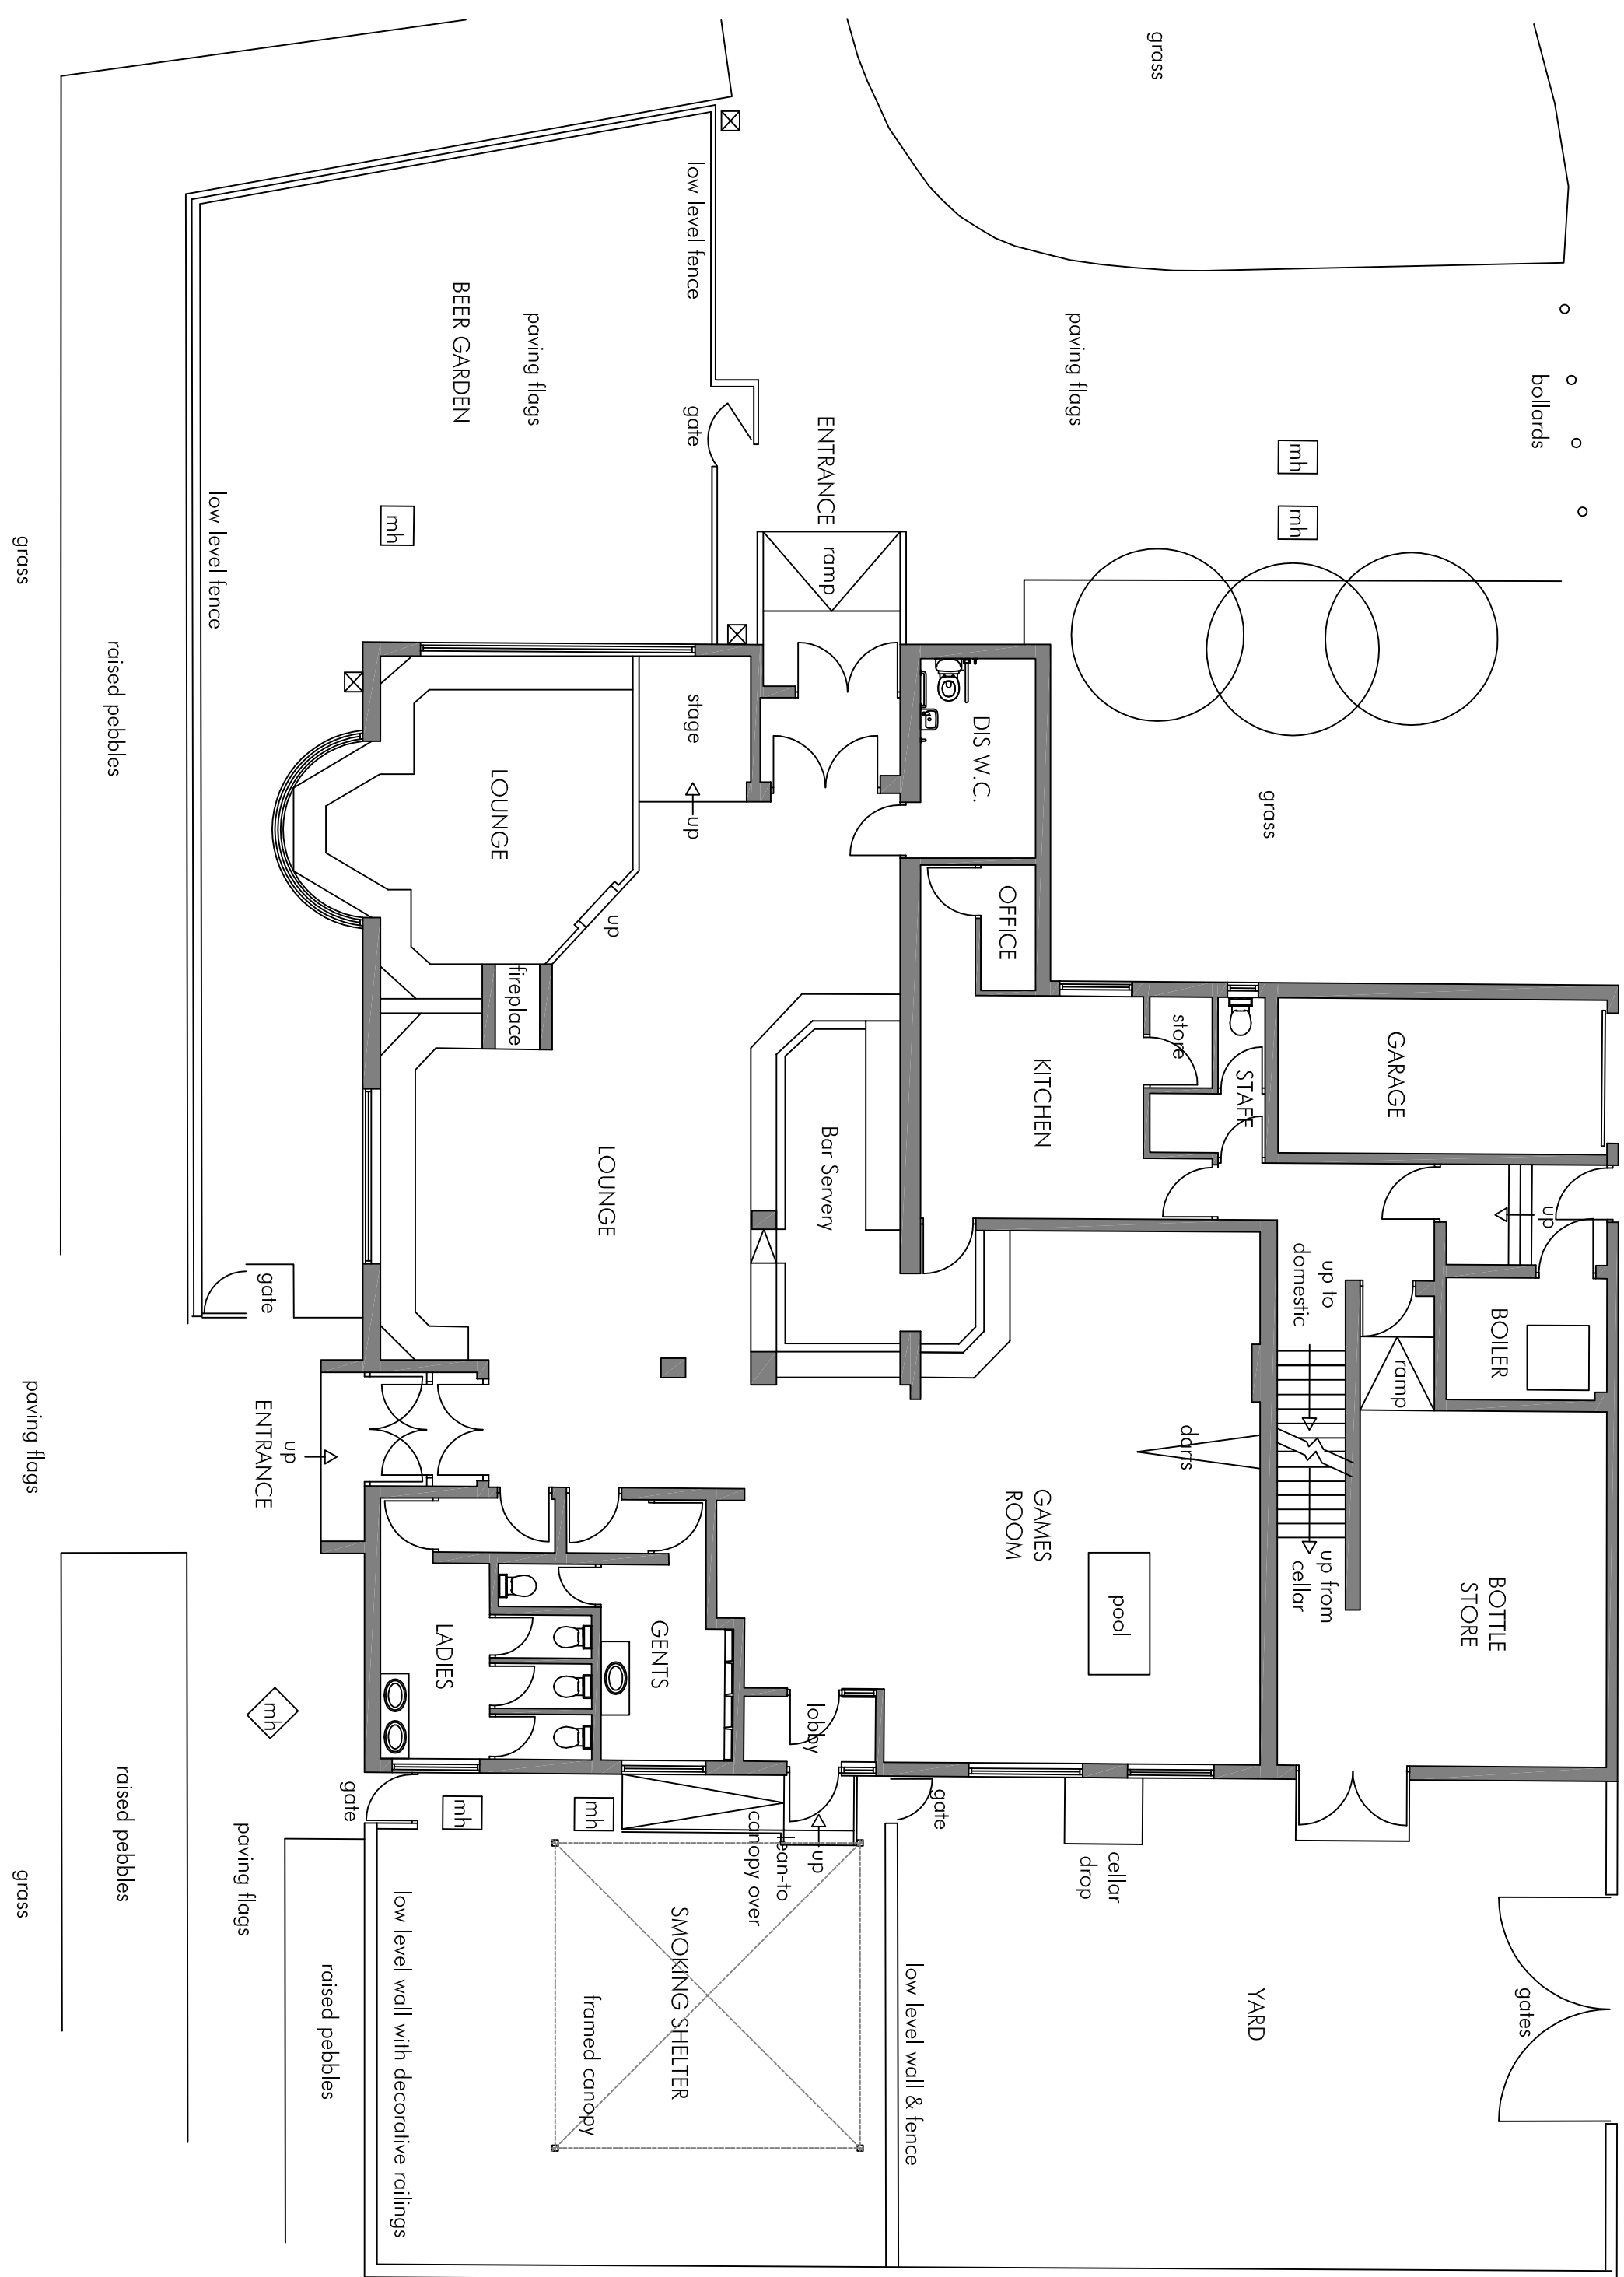


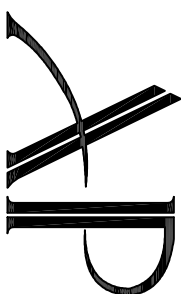

AD DOWN	Drawn REVISION	06.11.14 DATE	428
			
Architects and Designers Allison Pike			
7 Burnes Road West, Dingle, Stockport, Cheshire, SK12 2UE Website: www.allisonpike.com Telephone: 01663 742800 Facsimile: 01663 746672 Email: studio@allisonpike.com			
© Allison Pike Partnership Limited			
PROJECT			
HYDES BREWERY THE CHEFFAIN HADFIELD			
TITLE			
PLANNING EXISTING & PROPOSED GROUND FLOOR PLANS & ELEVATIONS			
SCALE			
1:100			
JOB No	DRAWING No	REV	
H816	A801		