


FLOOR PLAN
AS EXISTING

Peter A. Fuller
Project Handling
LOWER TEAN, ST10 4LT
Mobile - 07941 856 709

Copyright in this drawing to remain the
property of Peter A. Fuller - December 2014

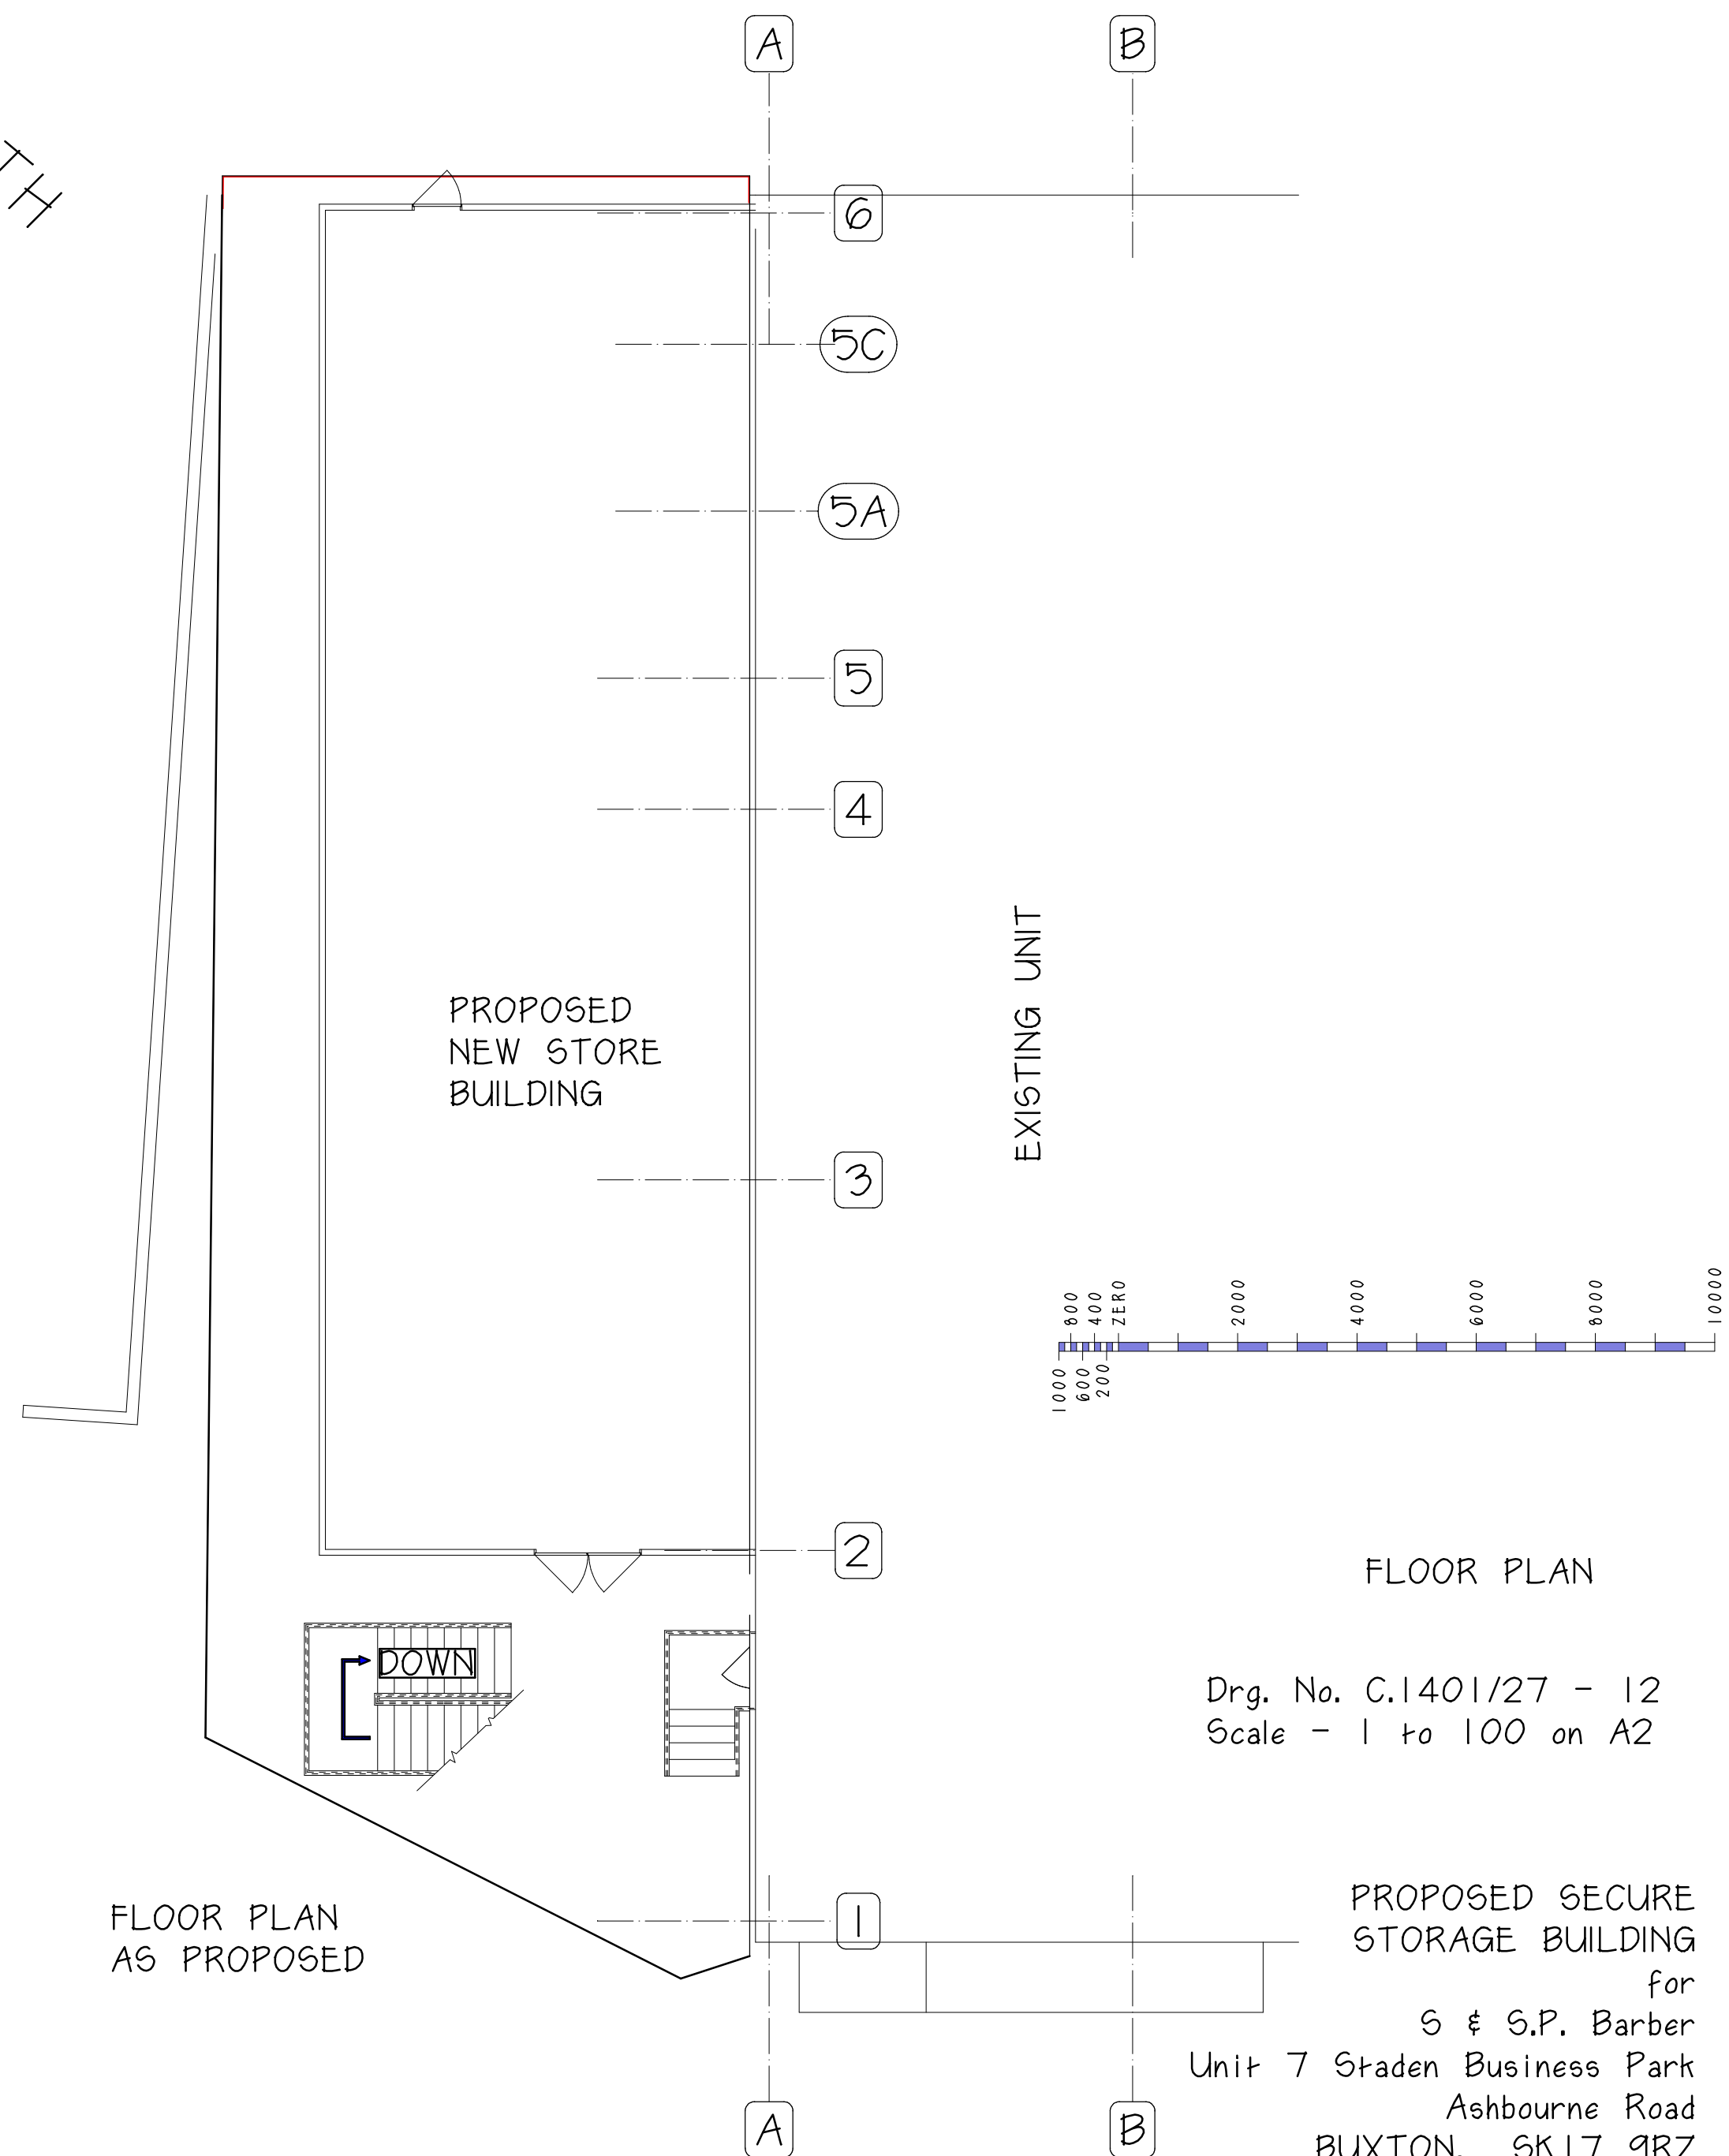

FLOOR PLAN
AS PROPOSED

PROPOSED SECURE
STORAGE BUILDING
for
S & S.P. Barber
Unit 7 Staden Business Park
Ashbourne Road
BUXTON. SK17 9RZ

Drg. No. C.1401/27 - 12
Scale - 1 to 100 on A2