




EXISTING REAR ELEVATION
(NORTH WEST)

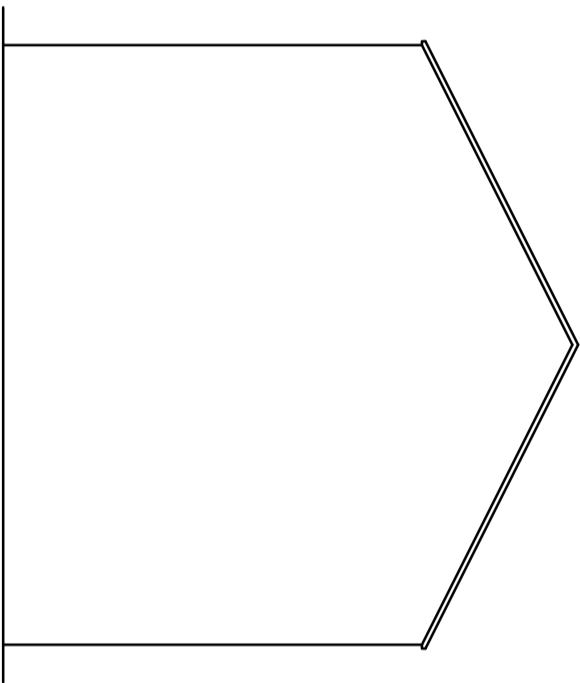


EXISTING SIDE ELEVATION
(NORTH EAST)

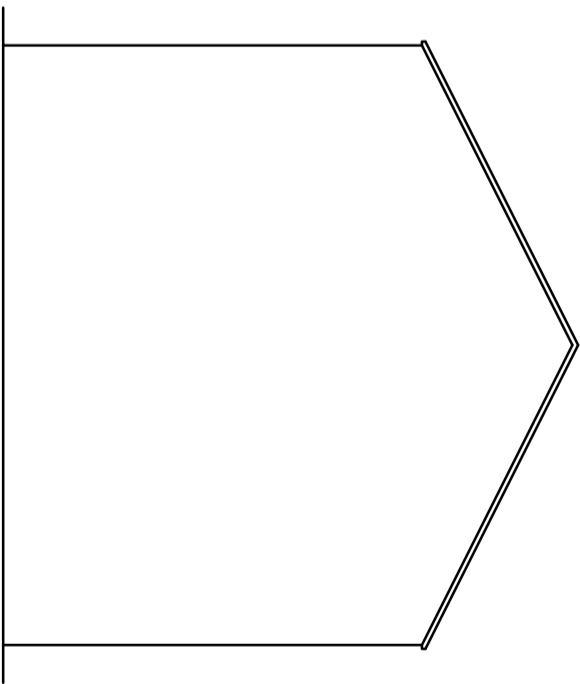


EXISTING SIDE ELEVATION
(SOUTH WEST)

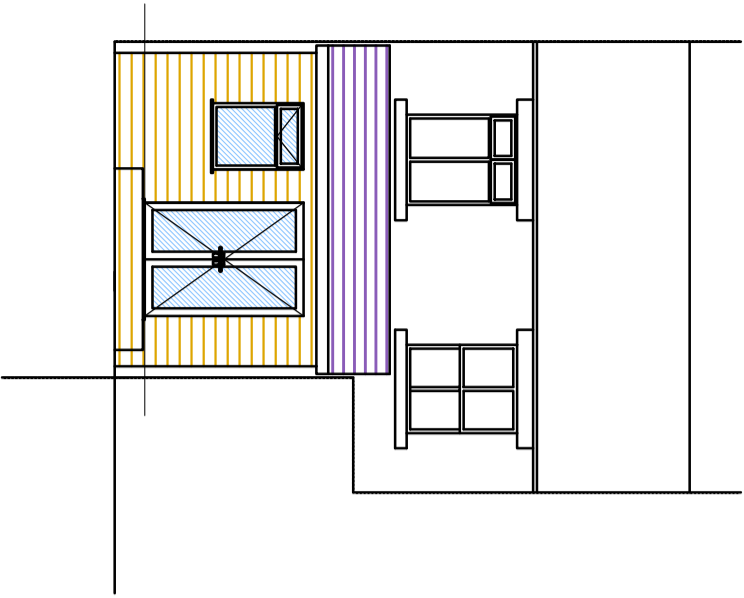

PROPOSED REAR
ELEVATION
(NORTH WEST)

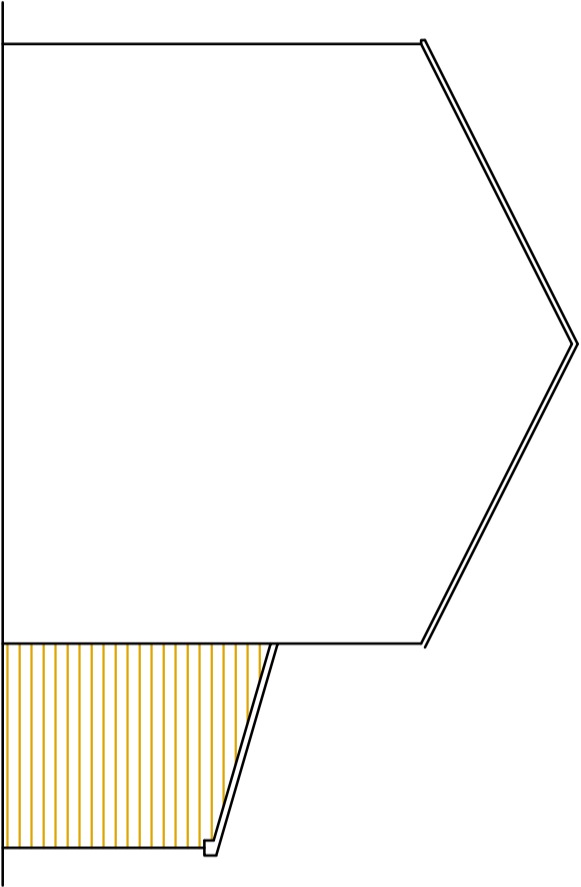

PROPOSED SIDE
ELEVATION
(NORTH EAST)

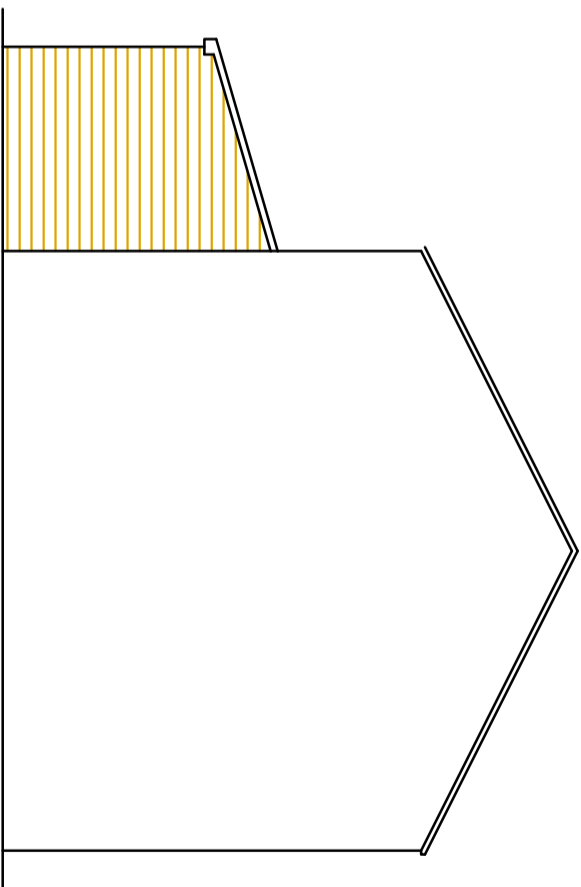

PROPOSED SIDE
ELEVATION
(SOUTH WEST)

CODE 4 LEAD
FLASHING AND CAVITY
TRAY AT ABUTMENT

ROOF TILES TO MATCH
EXISTING AS
CLOSELEY AS
POSSIBLE AND TO BE
SUITABLE FOR
PROPOSED PITCH

WINDOW & DOOR TO
CLIENT AND LA
APPROVAL. TO MATCH
EXISTING AS CLOSELY
AS POSSIBLE

STONework TO
MATCH EXISTING

CLIENT	MR C HOPWOOD
PROJECT	REAR EXTENSION
TITLE	12 BINGSWOOD AVENUE
SCALE: 1:100	WHALEY BRIDGE
PLANS & SOLUTIONS DESIGN PRACTICE	ELEVATIONS - EXISTING & PROPOSED
DATE	APR 2014
SHEET SIZE A3	Tel. 07919 191751
DWG No. P08A	Email : plansandsolutions@gmail.com