
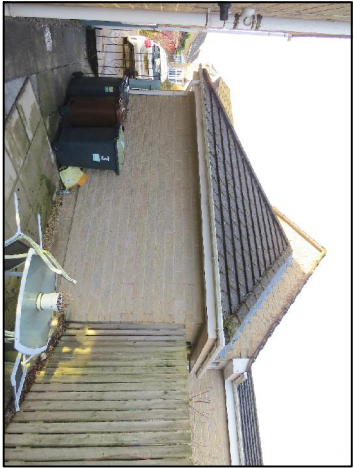


FRONT ELEVATION AS EXISTING 1:50

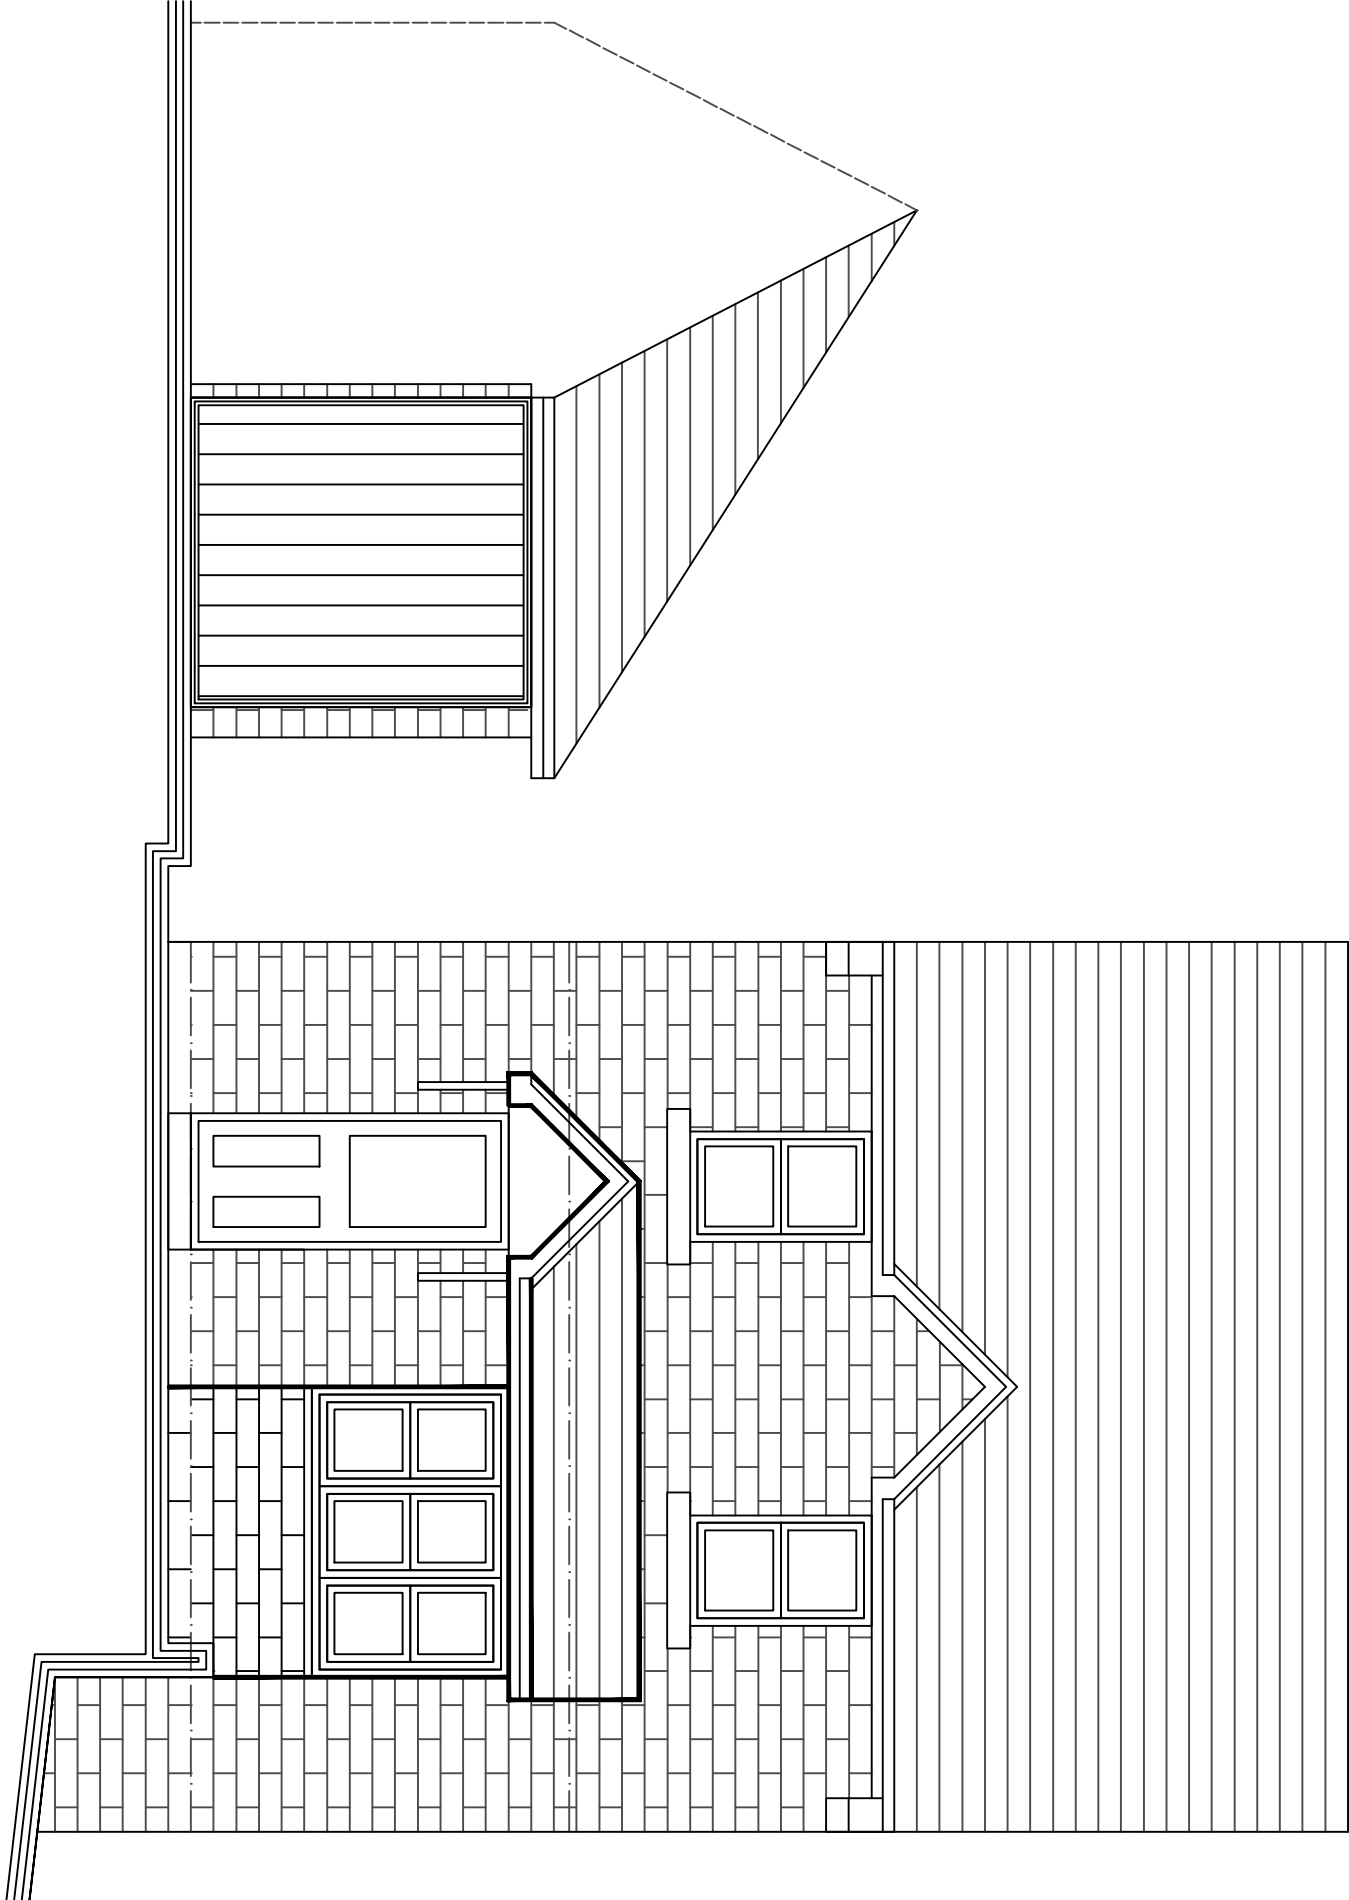

1 BIRCH CLOSE, BUXTON


DWG: EXISTING  
1 BIRCH CLOSE  
BUXTON

REVISIONS:

1:50	CHECKED:
DATE: JAN'15	DRAWN:

©THIS DRAWING AND THE BUILDING WORKS DEPICTED ARE THE COPYRIGHT OF AJS ARCHITECTURE AND MAY NOT BE REPRODUCED OR AMENDED EXCEPT BY WRITTEN PERMISSION. NO LIABILITY WILL BE ACCEPTED FOR AMENDMENTS MADE BY OTHER PERSONS. - DO NOT SCALE OFF DRAWING, CONFIRM ALL DIMS ON SITE

**A.J.S ARCHITECTURE**



32 cairn road.  
buxton.  
derbyshire.  
sk17 6wf.

h: 01298 26062  
m: 07794 400237

EXISTING 03

1 BIRCH CLOSE