

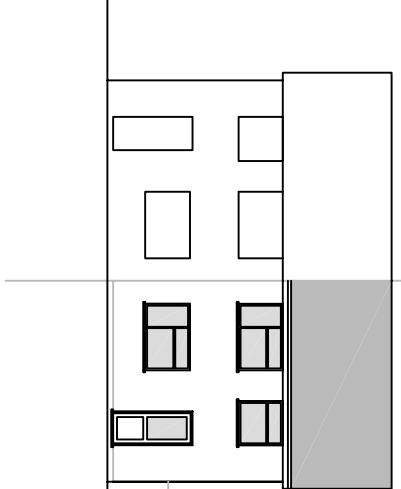
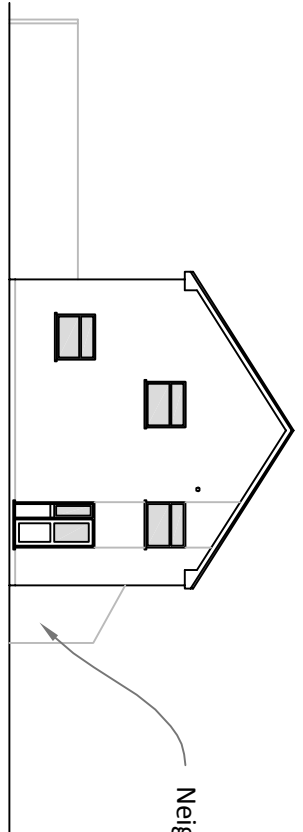
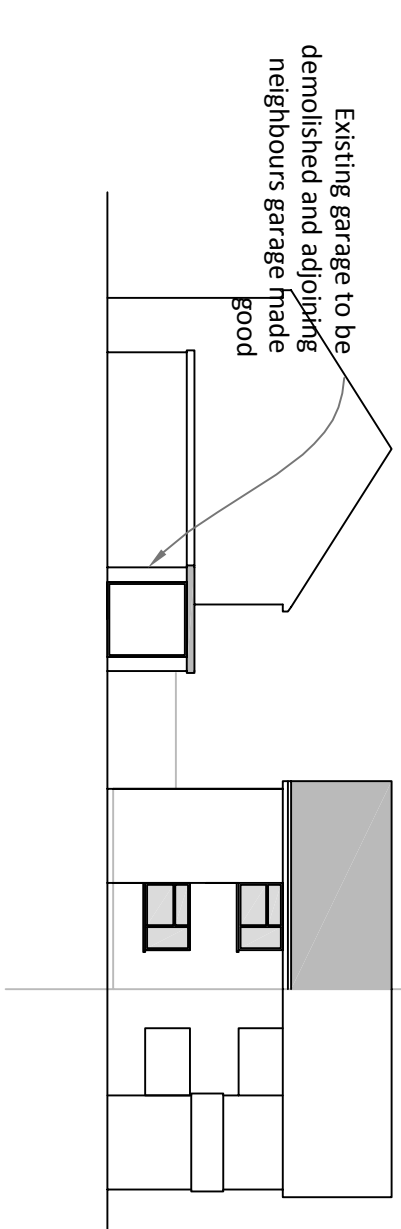
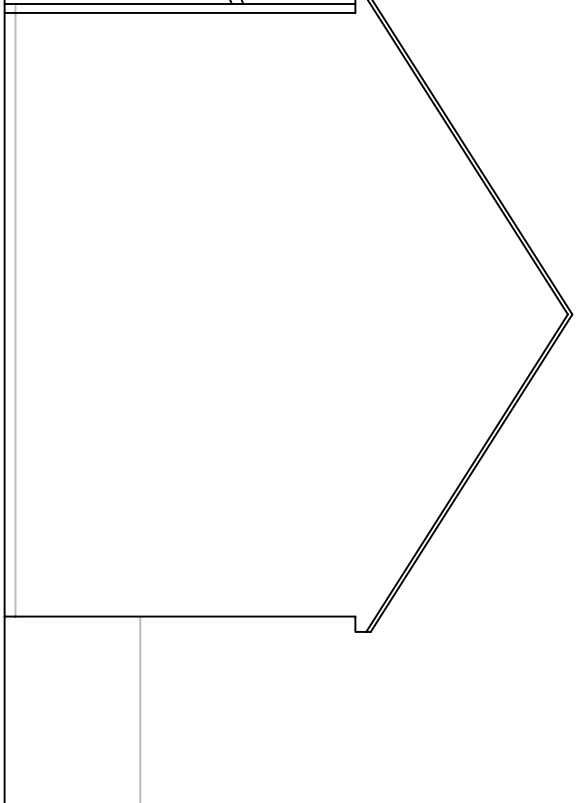
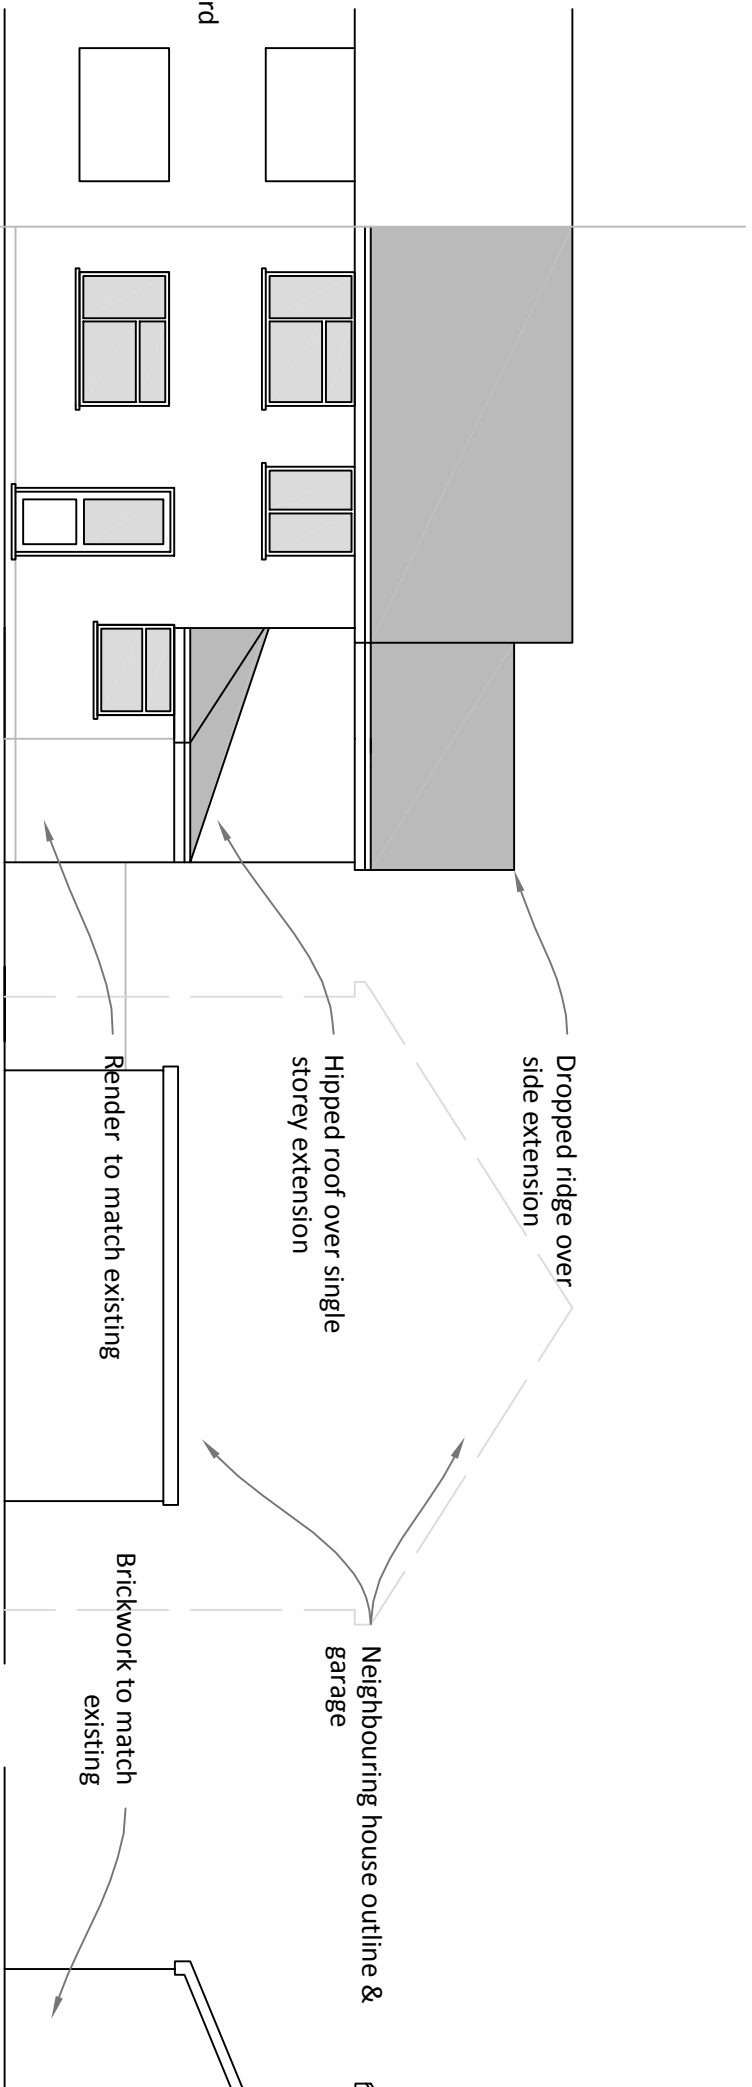


EXISTING ELEVATIONS 1:200

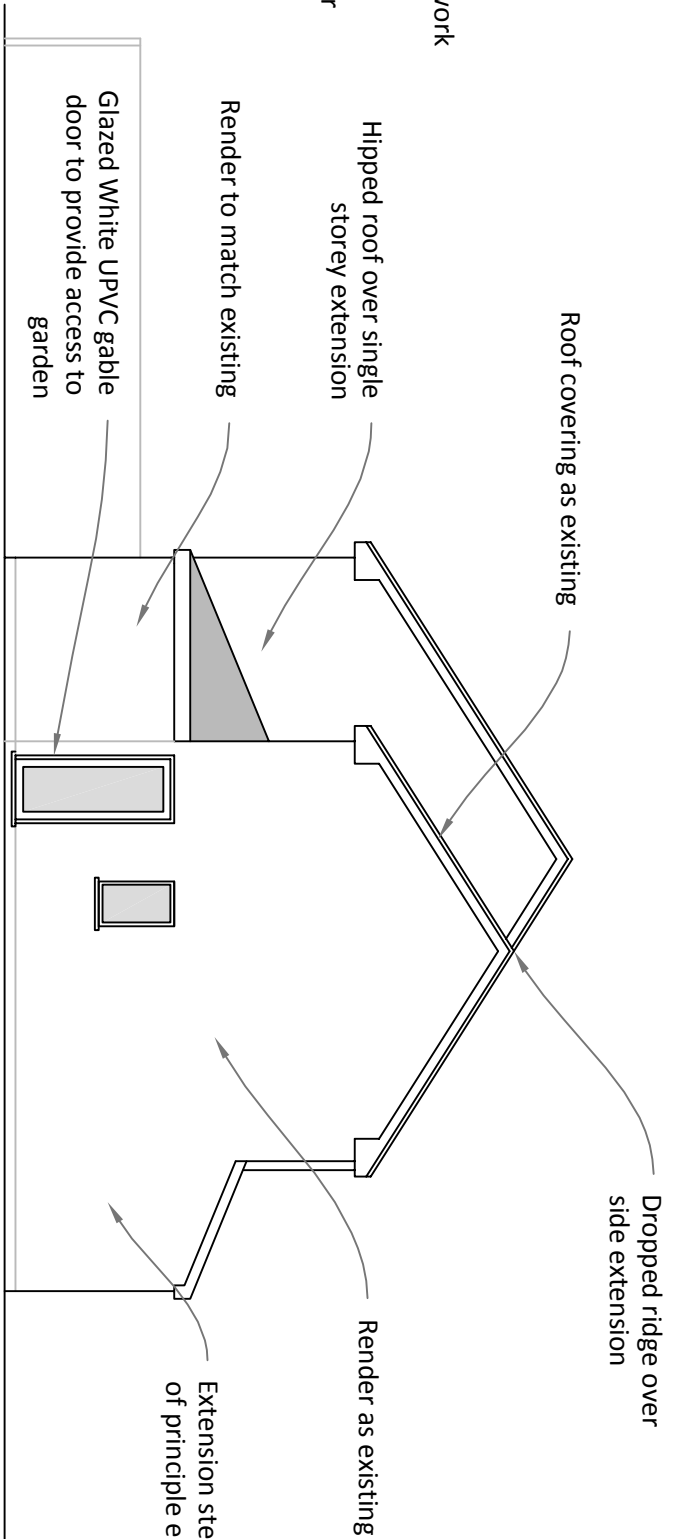


PROPOSED ELEVATIONS

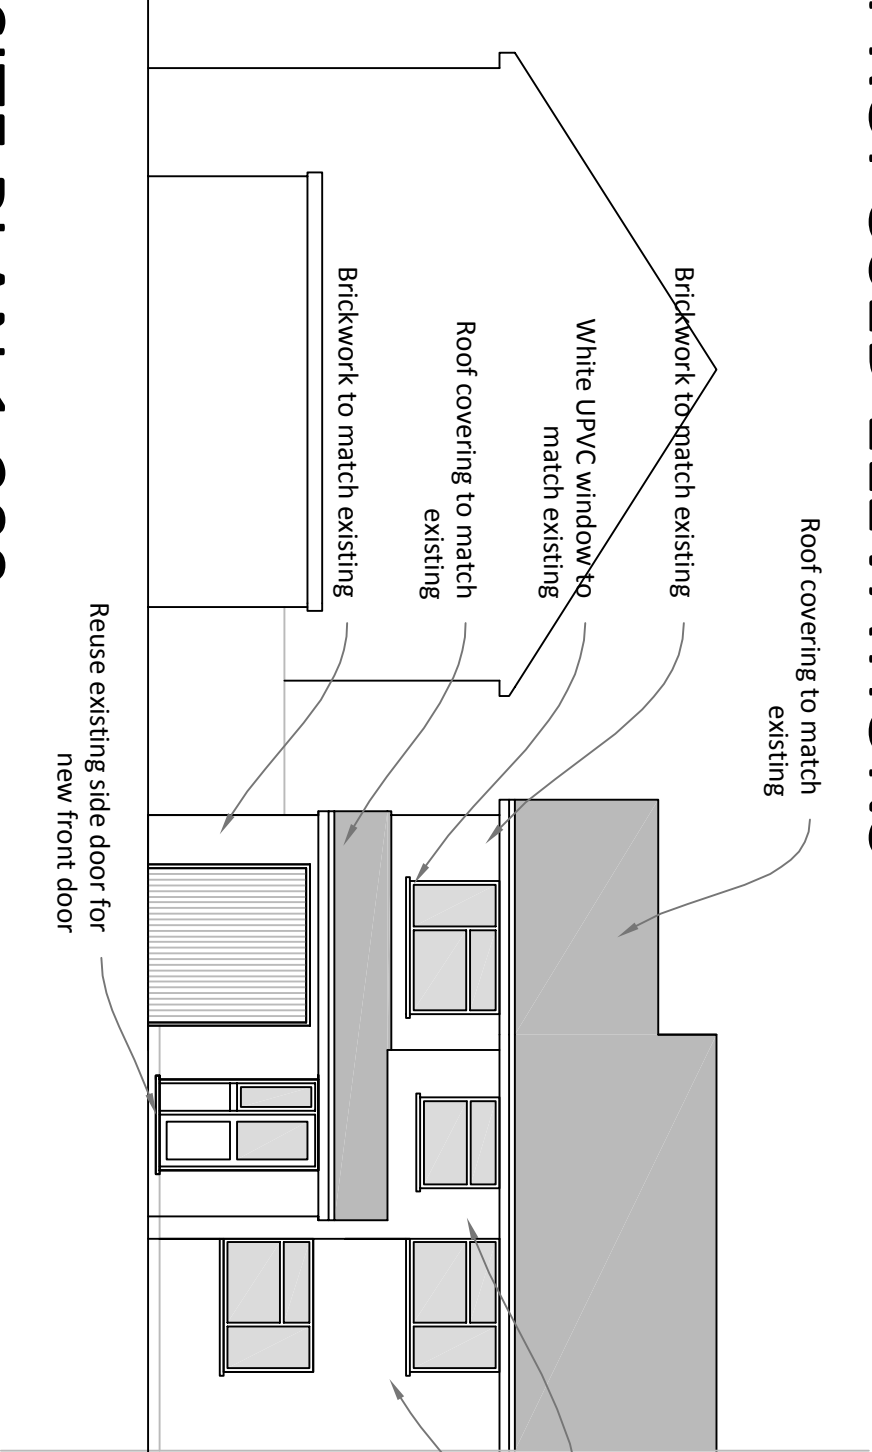


SITE PLAN 1:200




EXISTING PLANS  
GROUND FLOOR PLAN

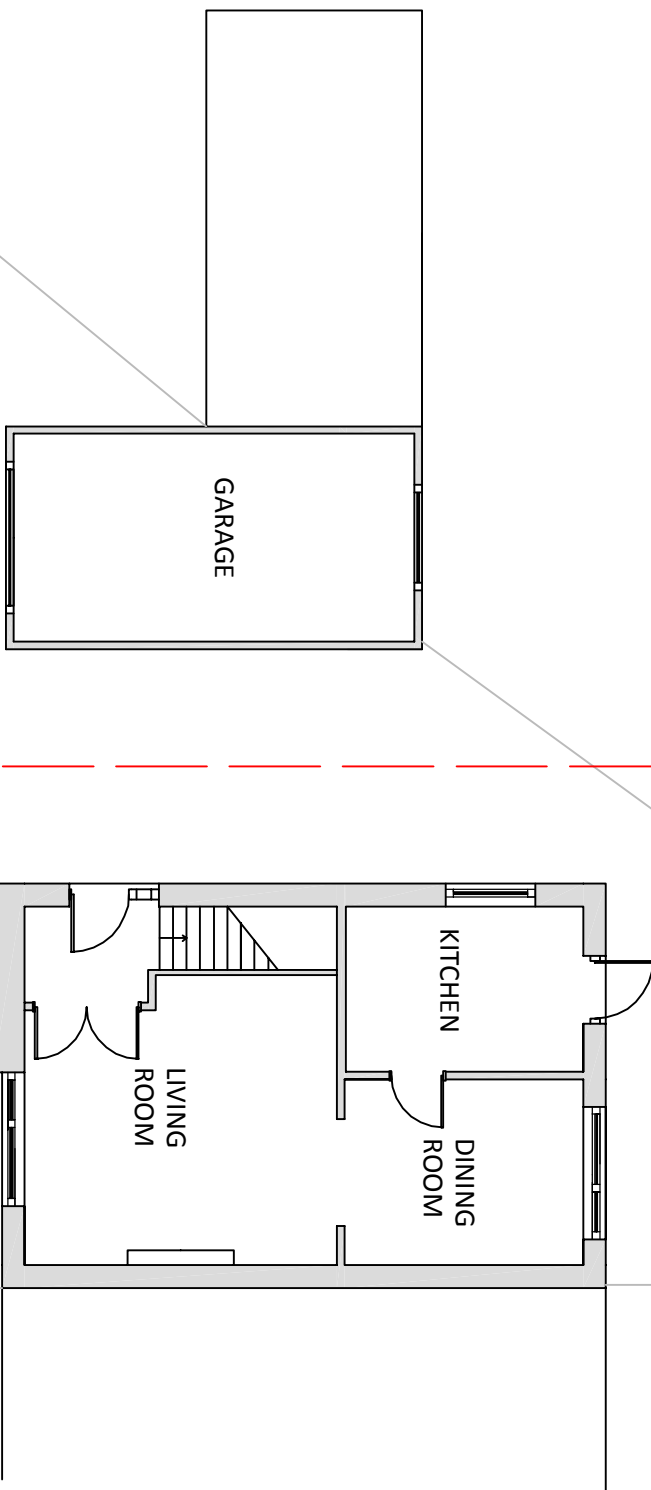


FIRST FLOOR PLAN

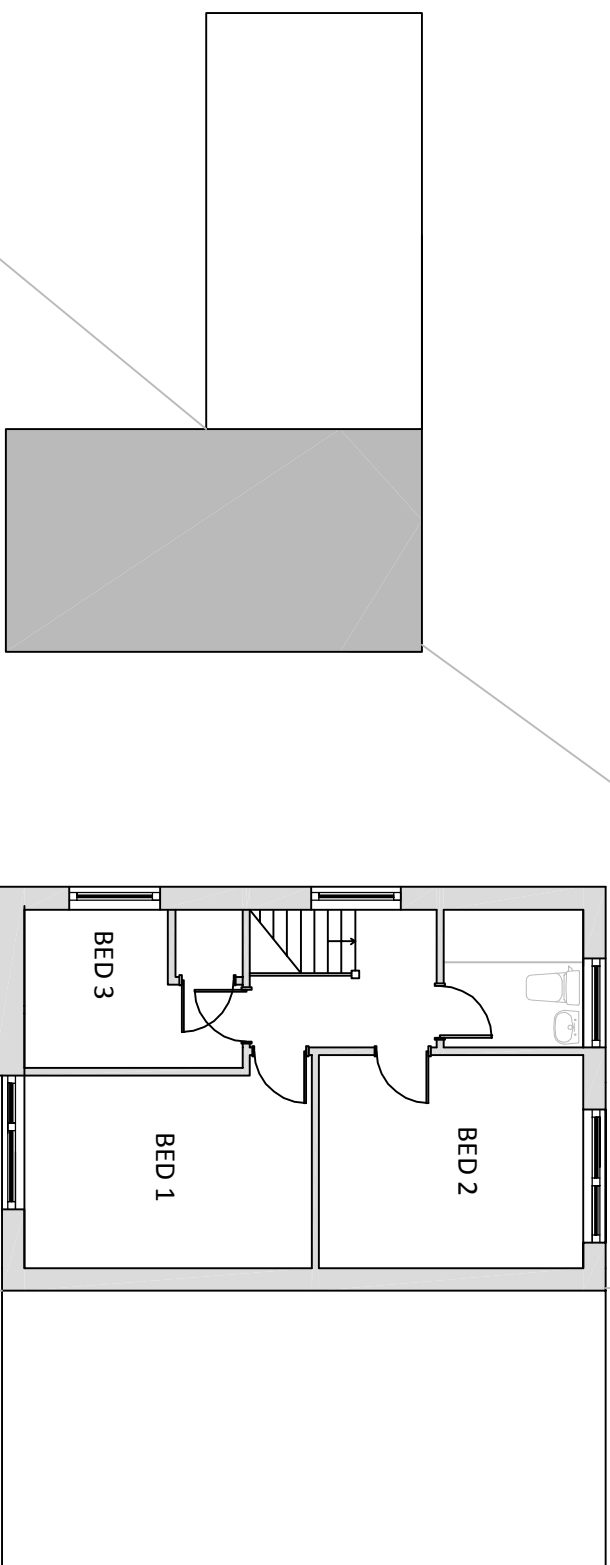

PROPOSED PLANS  
GROUND FLOOR PLAN

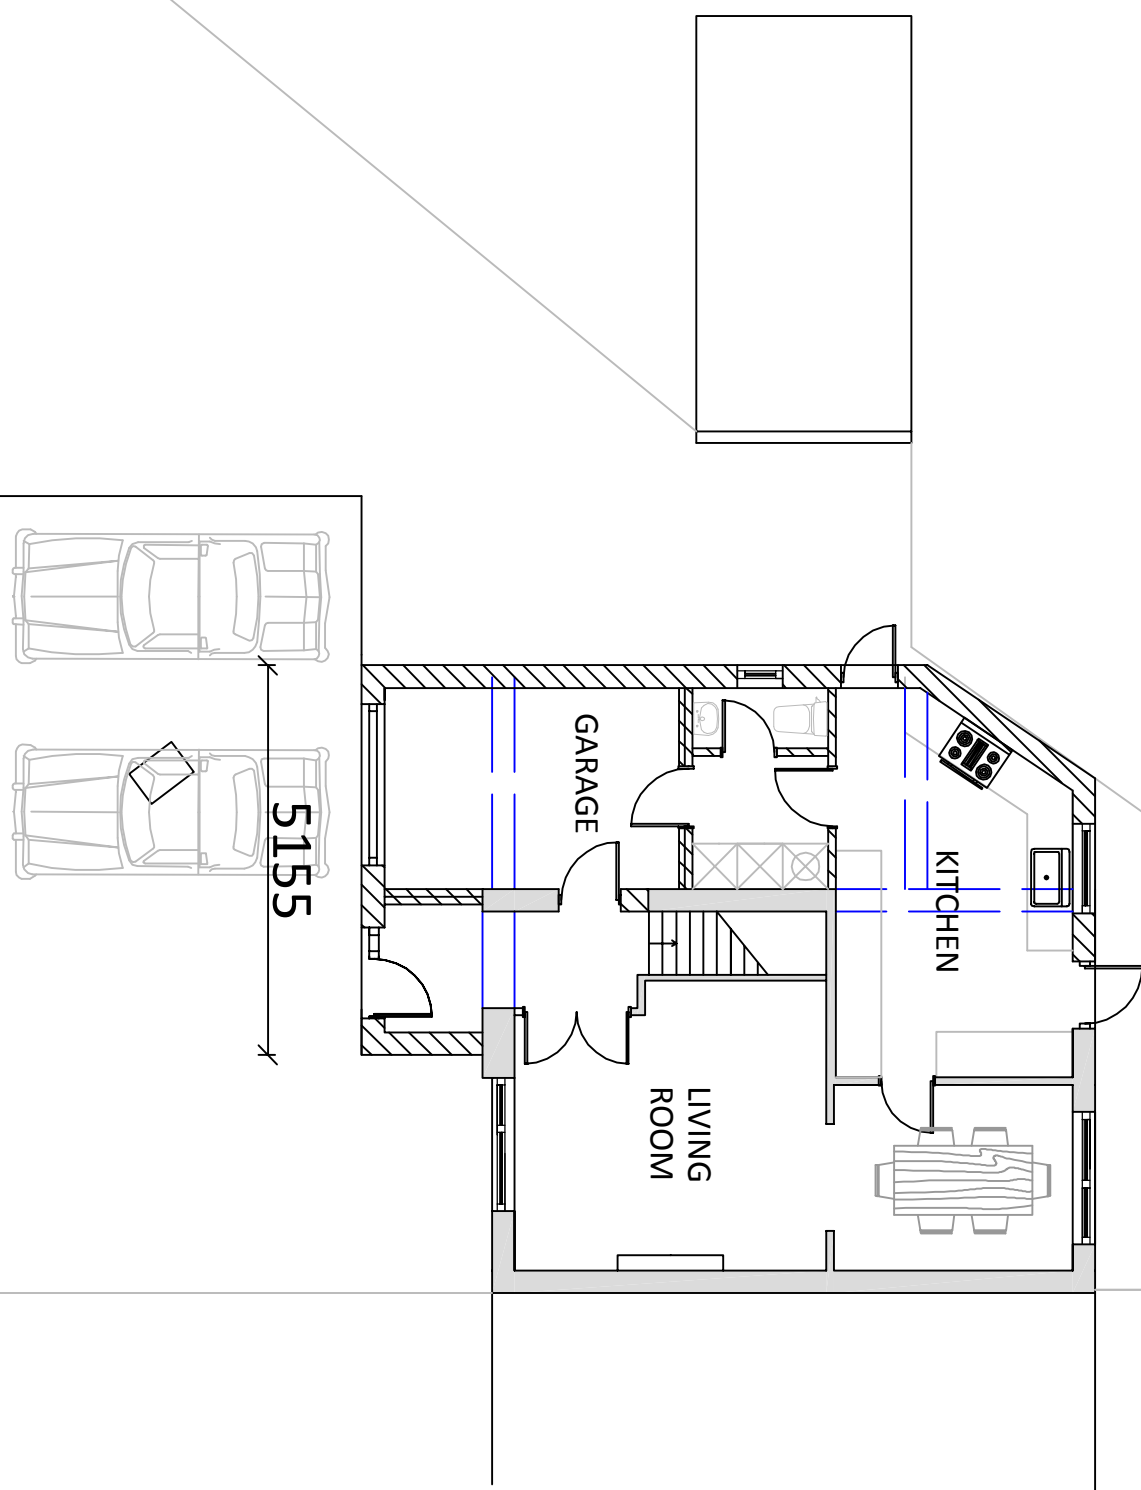

FIRST FLOOR PLAN

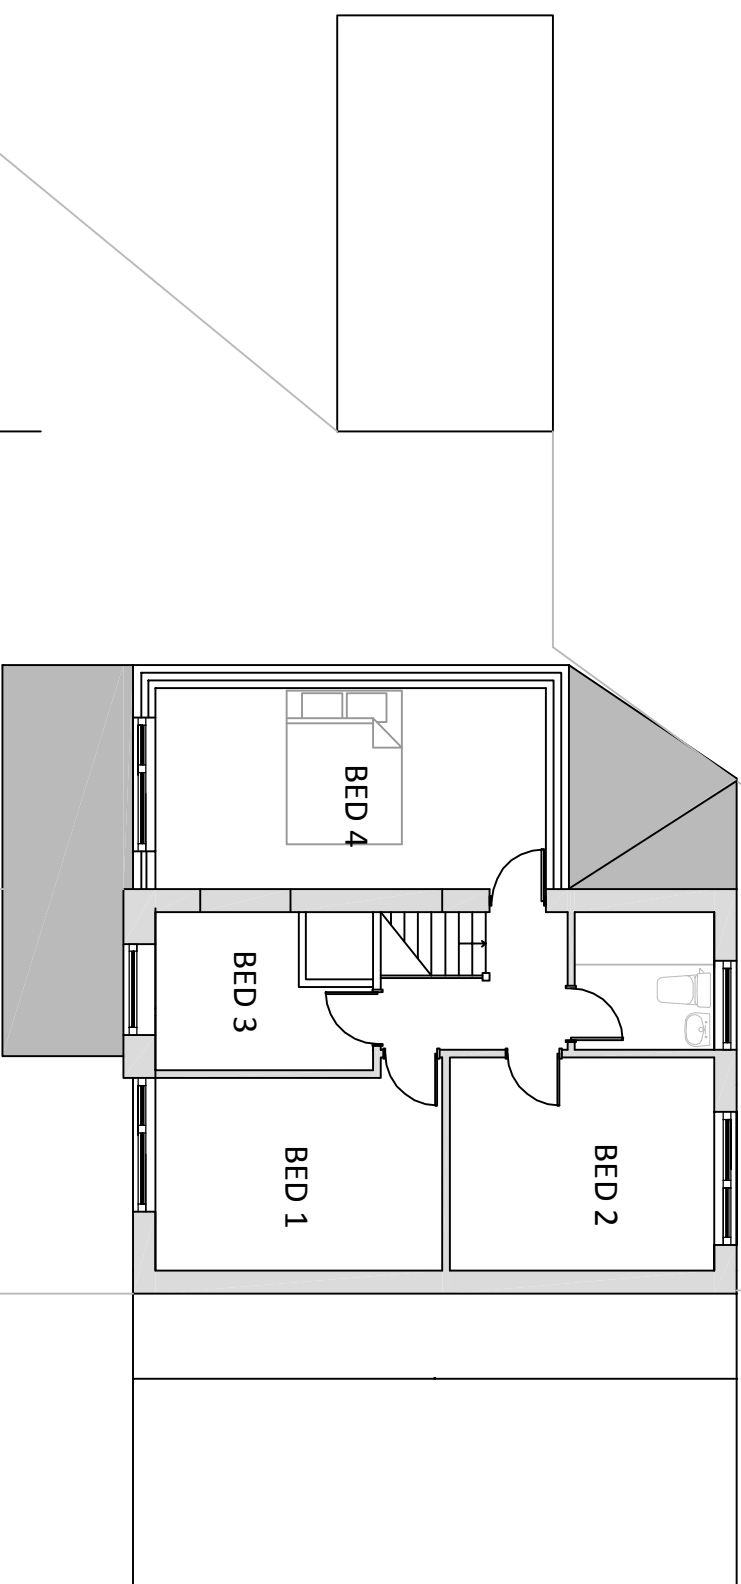

Planning Drawings

Two Storey & Single Storey  
Side Extension  
**RESUBMISSION**  
8 Greggs Avenue  
Chapel-en-le-Frith  
High Peak  
SK23 9TU

Scale - 1:100 @ A1  
unless stated  
Drawn By - EH  
Date - 11/2014

Rev	Description	Date
A	Reduction in size with dropped ridge and single storey element to rear	16/02

DRAWING REF: 8GA/PL/01/A

Plans &  
Design

Emma Hall MBEng BA(Hons)  
www.plansanddesign.co.uk  
07912 845 210

tdc