



EXISTING PLANS


SITE PLAN 1:500

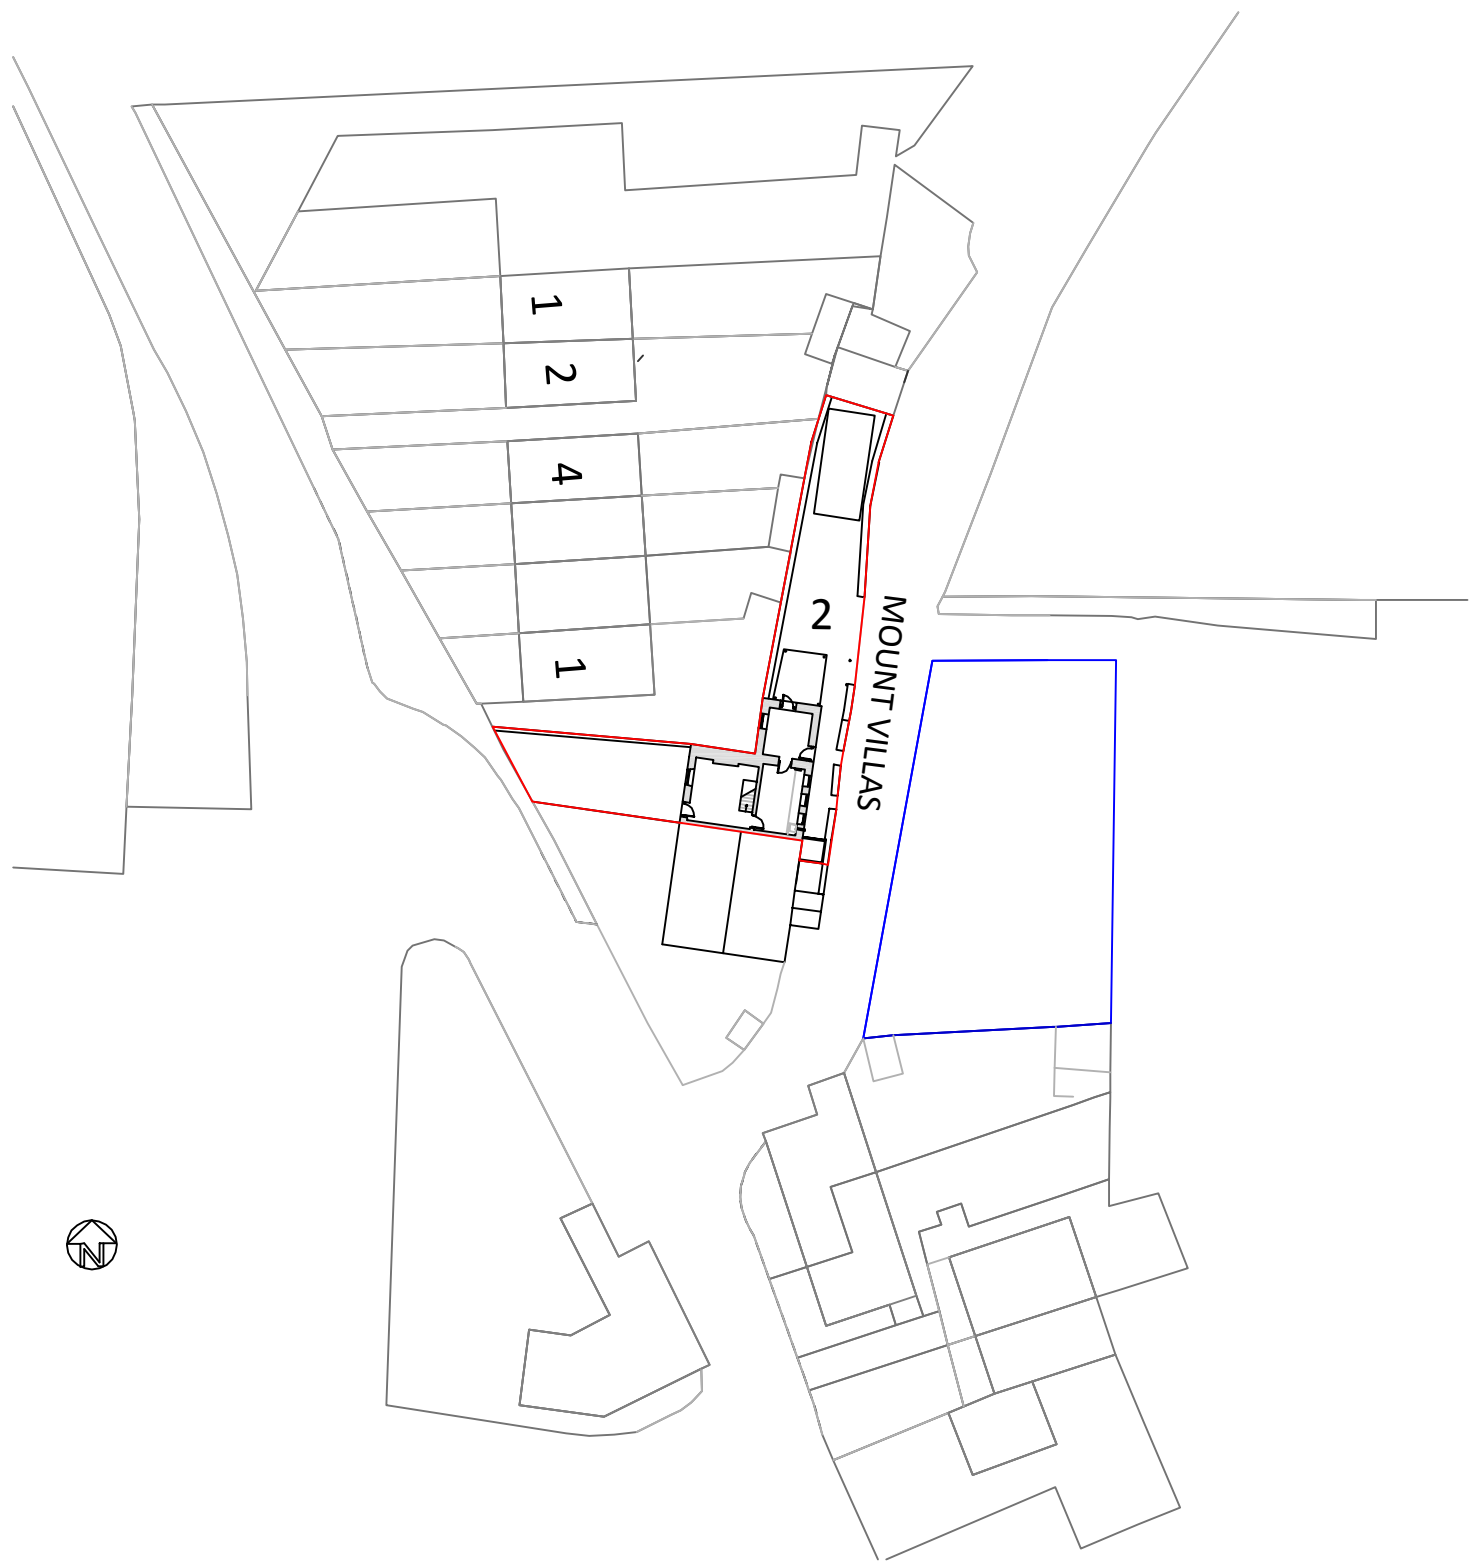


GROUND FLOOR PLAN 1:200

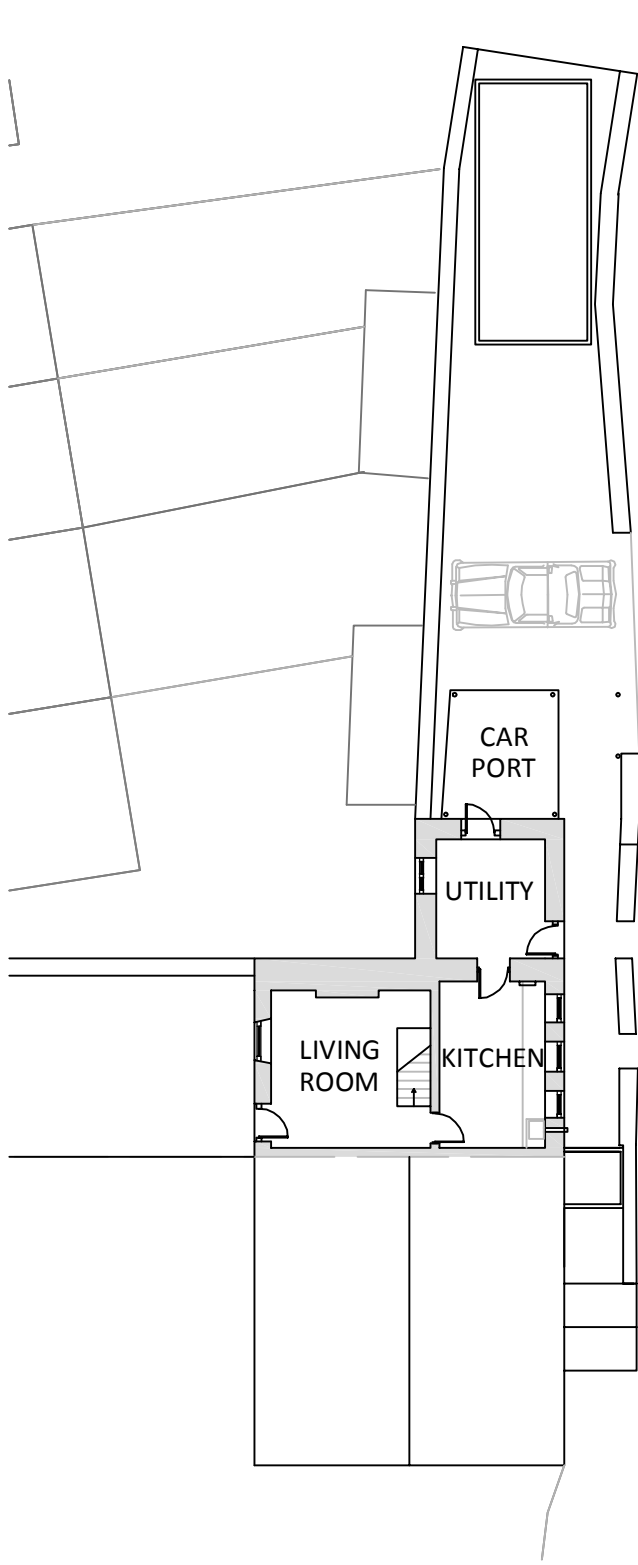

FIRST FLOOR PLAN

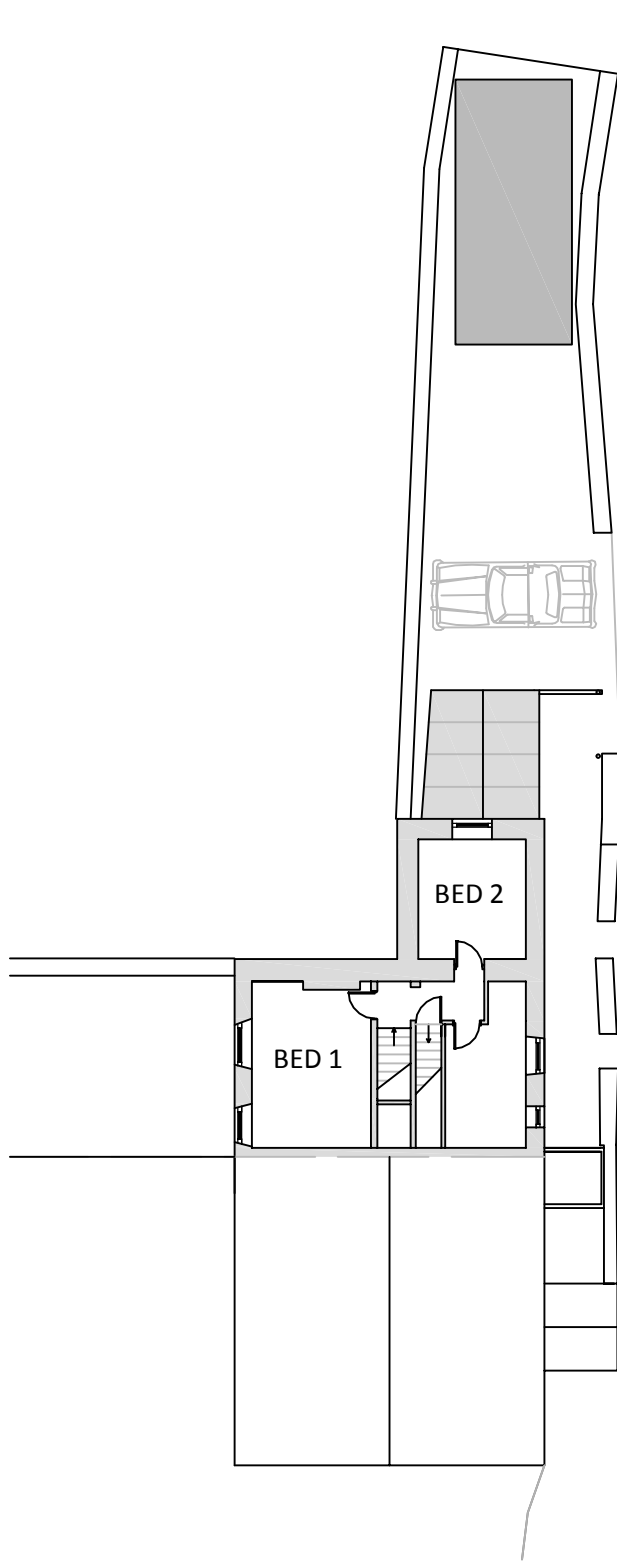


ROOF PLAN

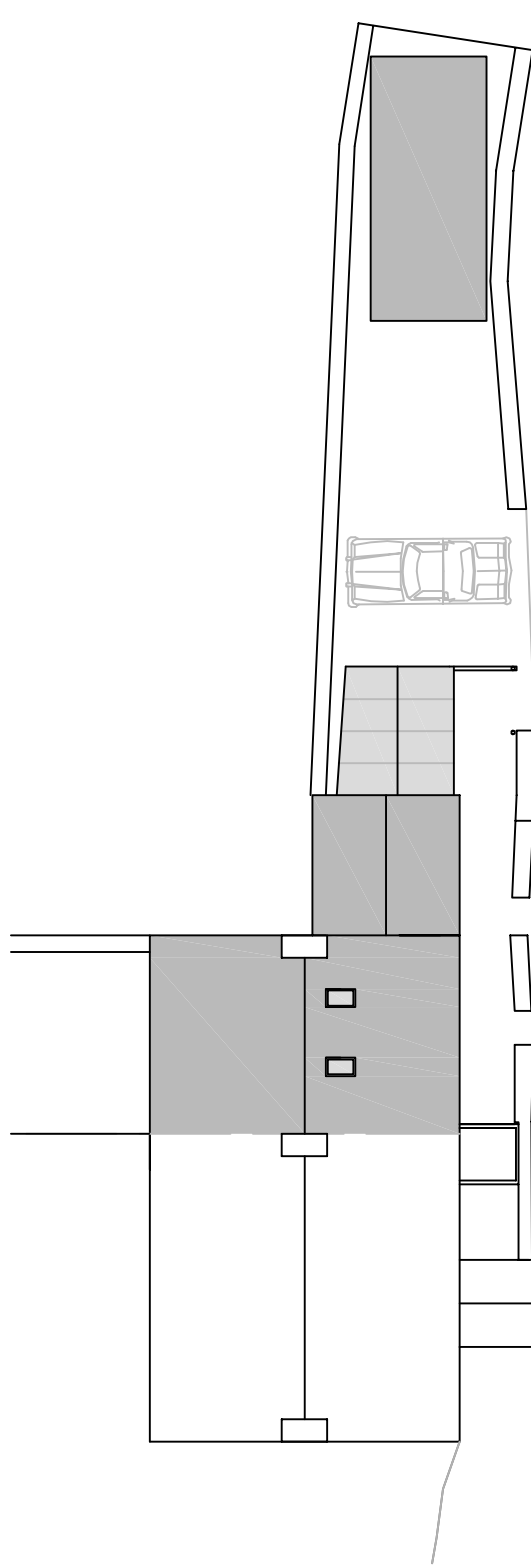

PROPOSED PLANS

GROUND FLOOR PLAN

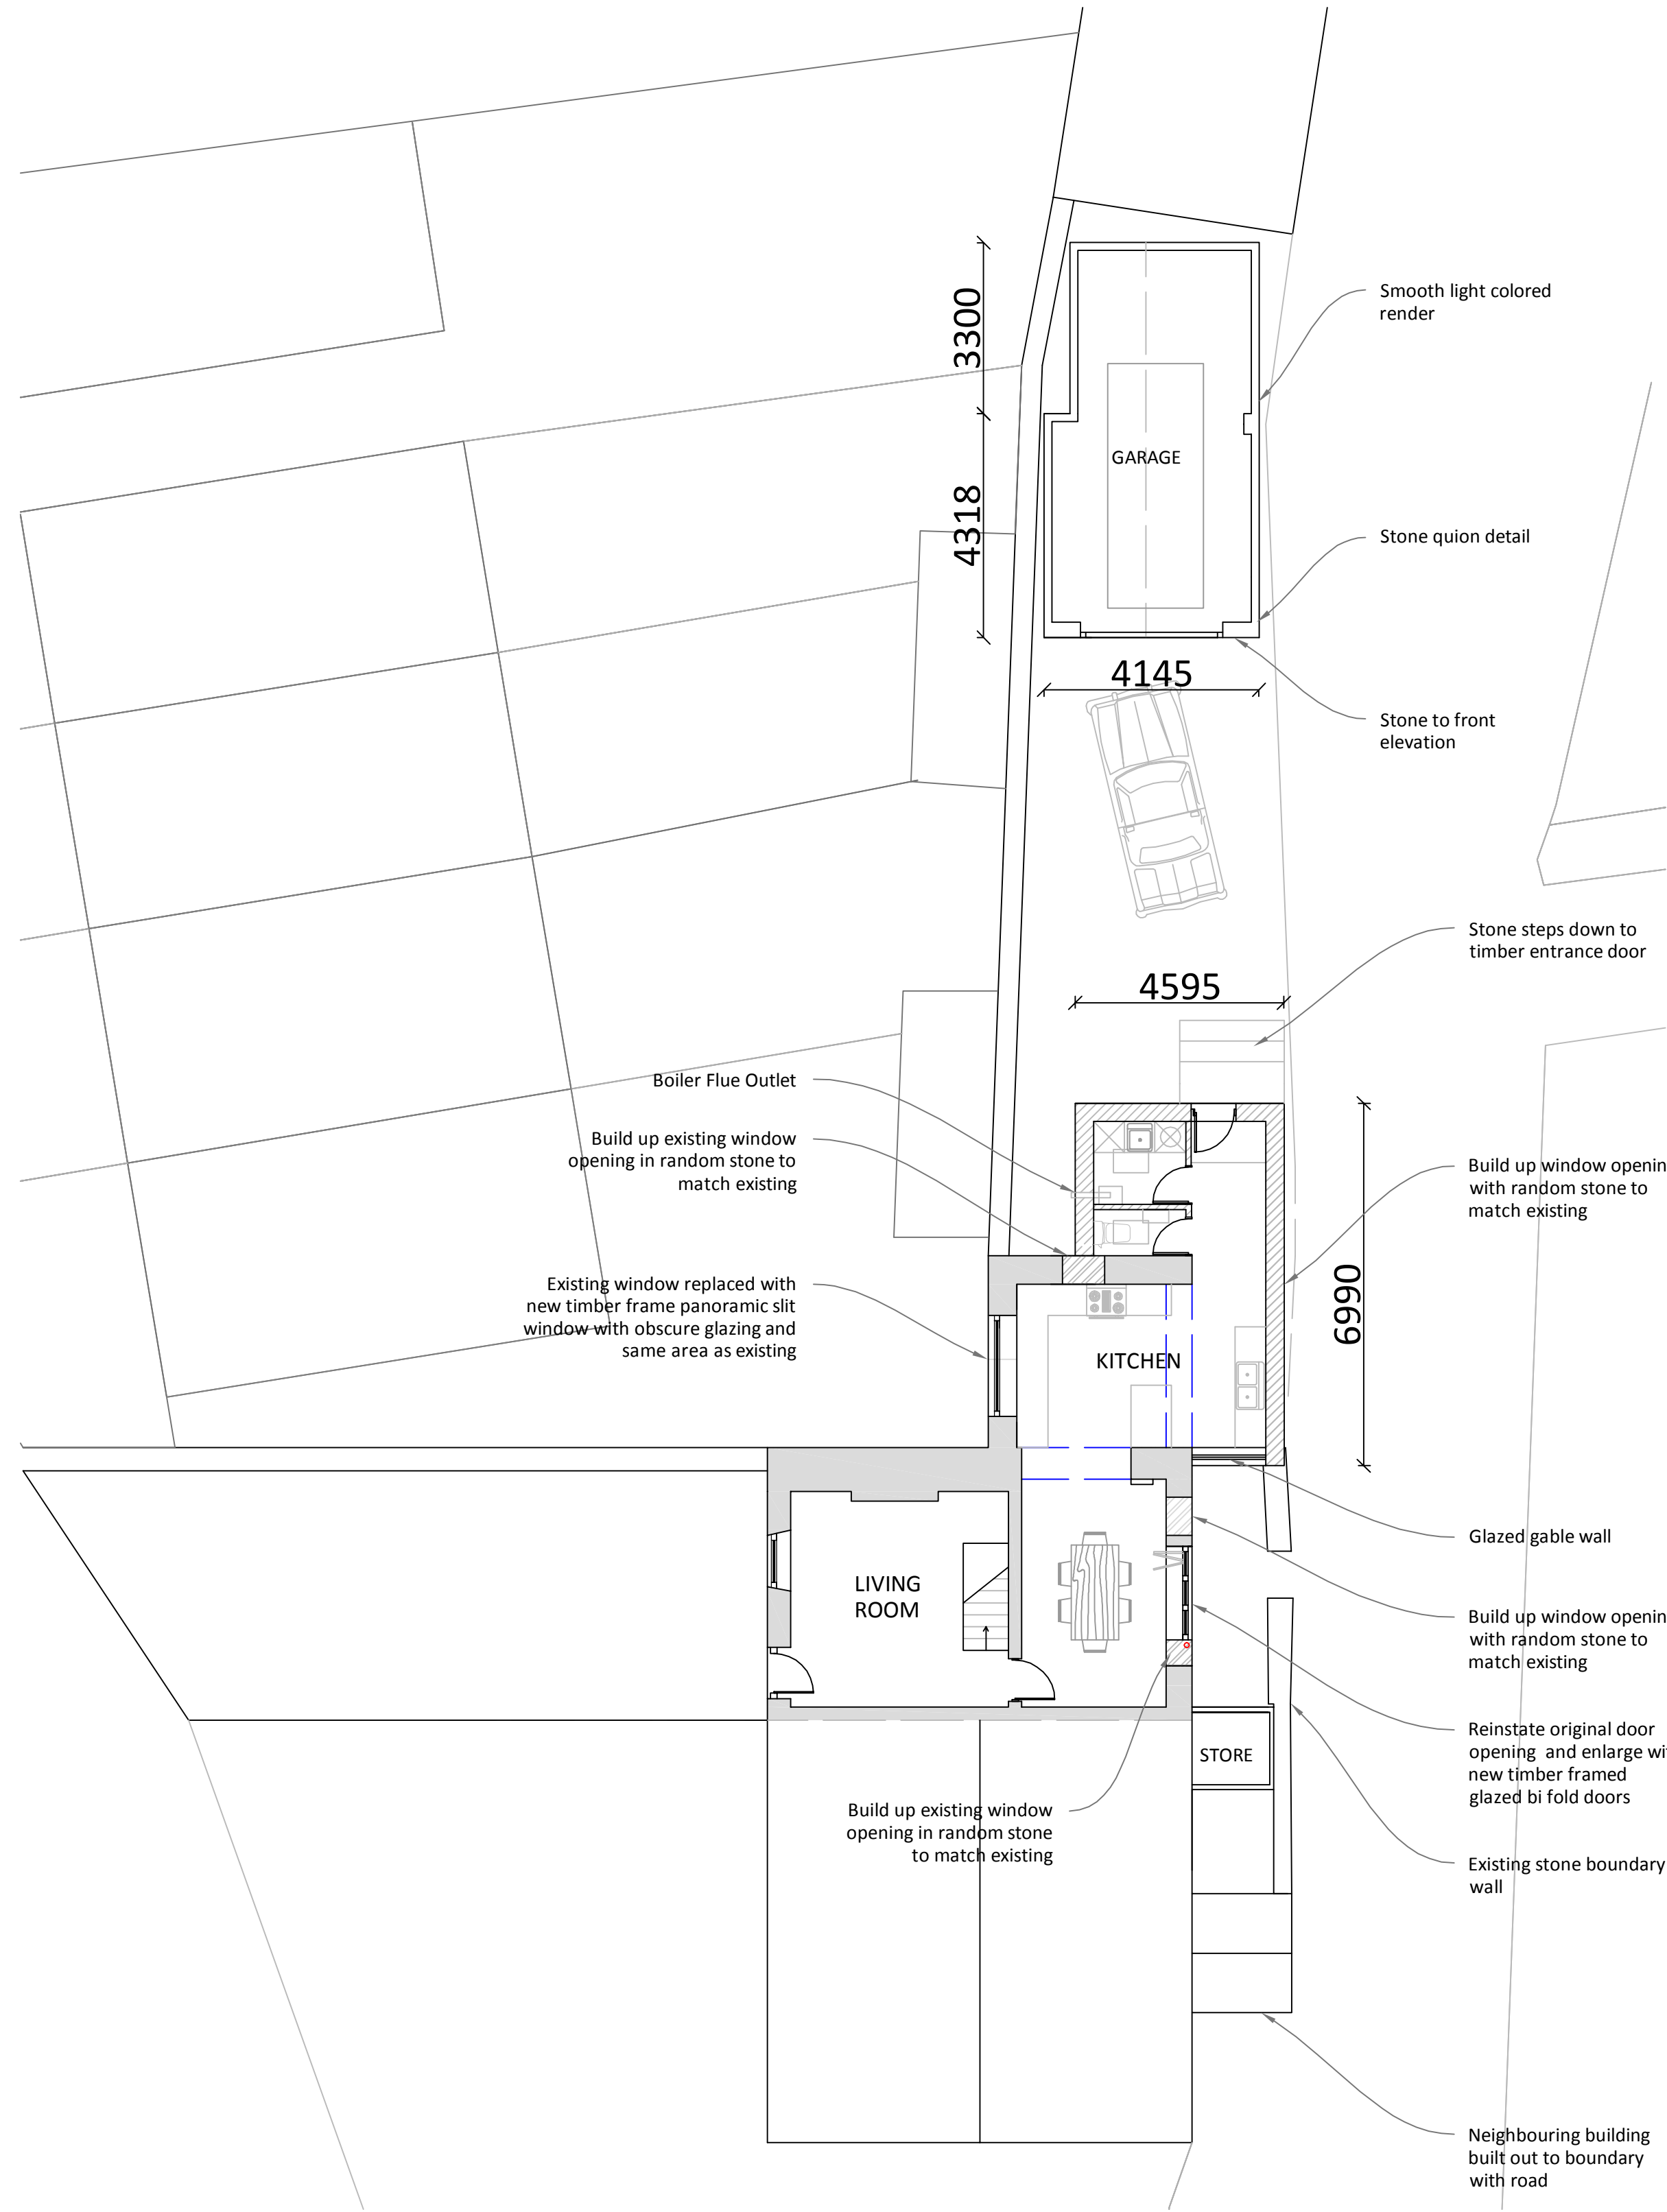

ROOF PLAN



Planning Drawings  
Plans

Single Storey Rear & Side  
Extension & Rebuild of  
Detached Garage

2 Mount Villas  
Chinley  
High Peak  
SK23 6DZ

Scale - 1:100 @ A1  
unless stated  
Drawn By - EH  
Date - 07.2014

Rev Description Date

DRAWING REF: 2MV/PL/02

Plans &  
Design

Emma Hall MBEng BA hons  
www.plansanddesign.co.uk  
07912 845 210

