
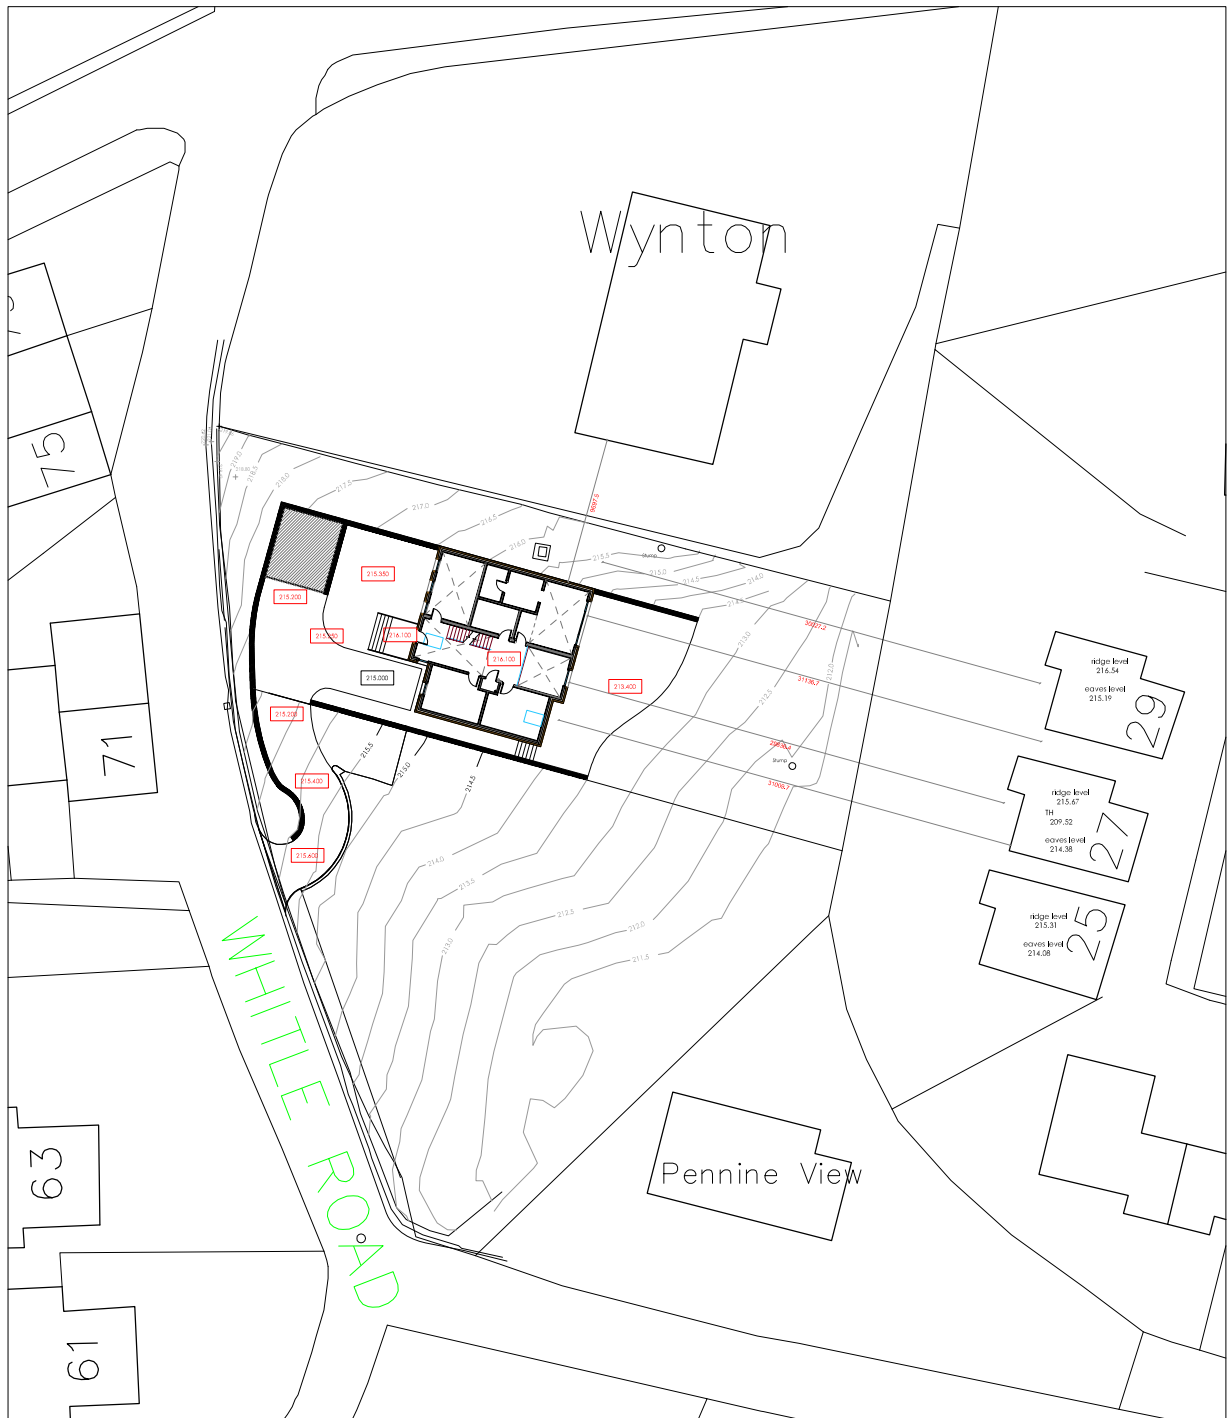


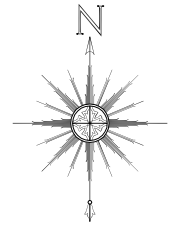

Revision	Description	Date	Drawn	Checked
C	issued for planning	07.04.15	SC	
B	light of way access edged blue	10.03.15	SC	
A	steps down indicated	04.03.15	SC	
F	issued for pre-planning discussions	05.03.15	SC	

© Raynes Architecture Copyright 2015. All rights reserved. This drawing must not be reproduced without permission. Do not scale from this drawing. All dimensions are in millimeters unless otherwise stated. Any discrepancies should be reported to the architect, to be read in conjunction with drawing schedule and specifications. Contractor must check and confirm all dimensions on site prior to manufacture.

RAYNES ARCHITECTURE
20 Spelthorpe Road, Gable, Chesham, Bucks HP8 4LQ
07800 744 335

Client: Harrison - Tajl
Project: White Road, New Mills, SK22 4EH
Drawing: Proposed Site Plan - Ground Floor
Project No: 15010
Date: Feb 15
Scale: 1:500
Drawn: SC
Checked: BCA
Sheet No: 210
Revision: C