
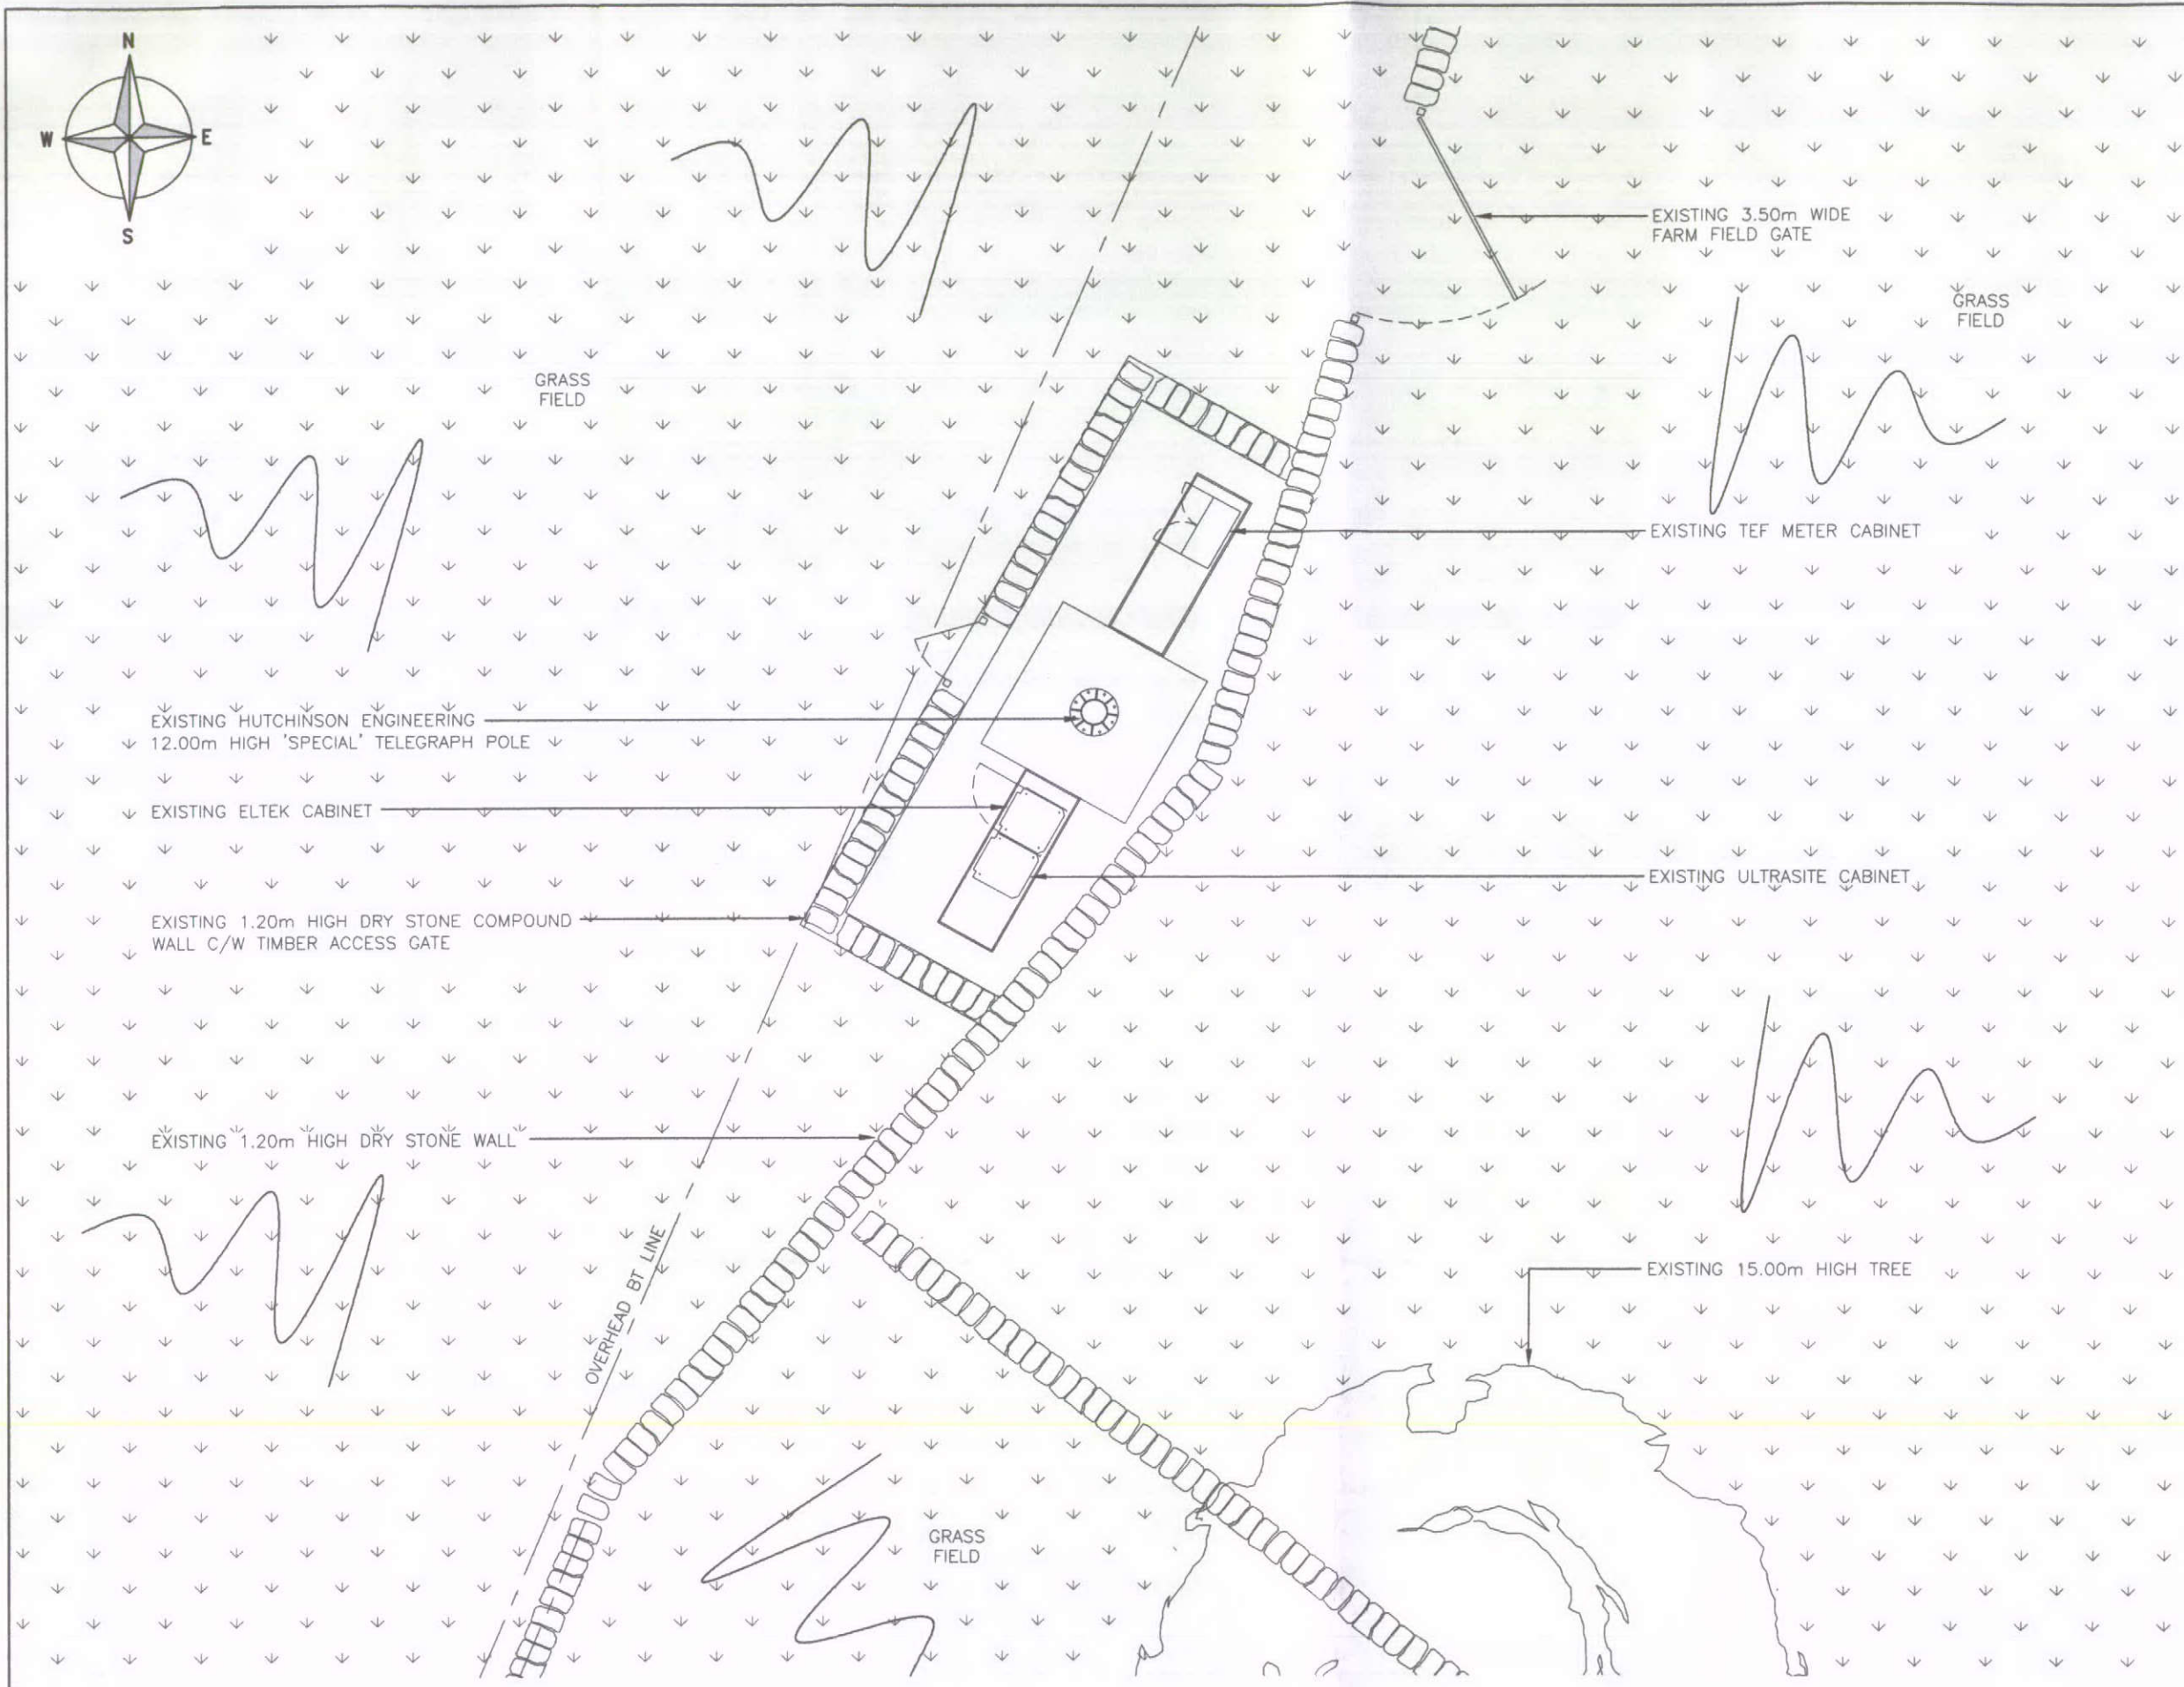


DET 2015 0 0 0 7

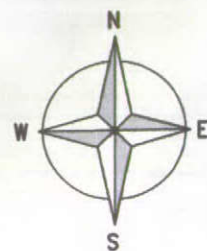

EXISTING SITE PLAN
(1:100)

The drawings comply with TEF & Vodafone Standard ICNIRP guidelines.
Designed in accordance with CTIL document: SDN0008

ALL DIMENSIONS ARE IN mm UNLESS NOTED OTHERWISE

N.G.R | E: 405331 N: 381034

CONCESSION REQUIRED | NO

NOTES:



B	Config change to S3 Low	SPD	DH	11.02.15
A	Issued for Approval	SPD	DH	26.06.14
REV	MODIFICATION	BY	CH	DATE

CLARKE
telecom
Partington House, Stock Lane, Chadderton,
Oldham, OL9 9EY
Tel: 0161 785 4500
Fax: 0161 785 4501
Web: www.clarke-telecom.com

O₂

CTIL - BEACON

Cell Name | Opt.

LOWER CROSSINGS | A

Cell ID No

CTIL	TEF	VF
128706	037383	86652_0

Site Address / Contact Details

LAND AT REAR OF WALTON HOUSE
ECCLES ROAD
CHAPEL EN LE FRITH
DERBYSHIRE
SK23 9RS

Drawing Title:
EXISTING SITE PLAN

Purpose of issue: **PLANNING** | Dwg Rev:

Drawing Number: 200 | B

Surveyed By: SH | Original Sheet Size: A3 | Pack Issue:

Drawn: SPD	Date: 26.06.14	Checked: DH	Date: 26.06.14	C
------------	----------------	-------------	----------------	---