


© James Darwent Architecture Ltd. To be read in conjunction with the specification and all relevant drawings. Contractor to check all dimensions on site and inform architect in writing of any inaccuracies to drawings. Do not scale from this drawing. All noted dimensions in MM unless stated otherwise. To be read in conjunction with all other architects and engineers drawings

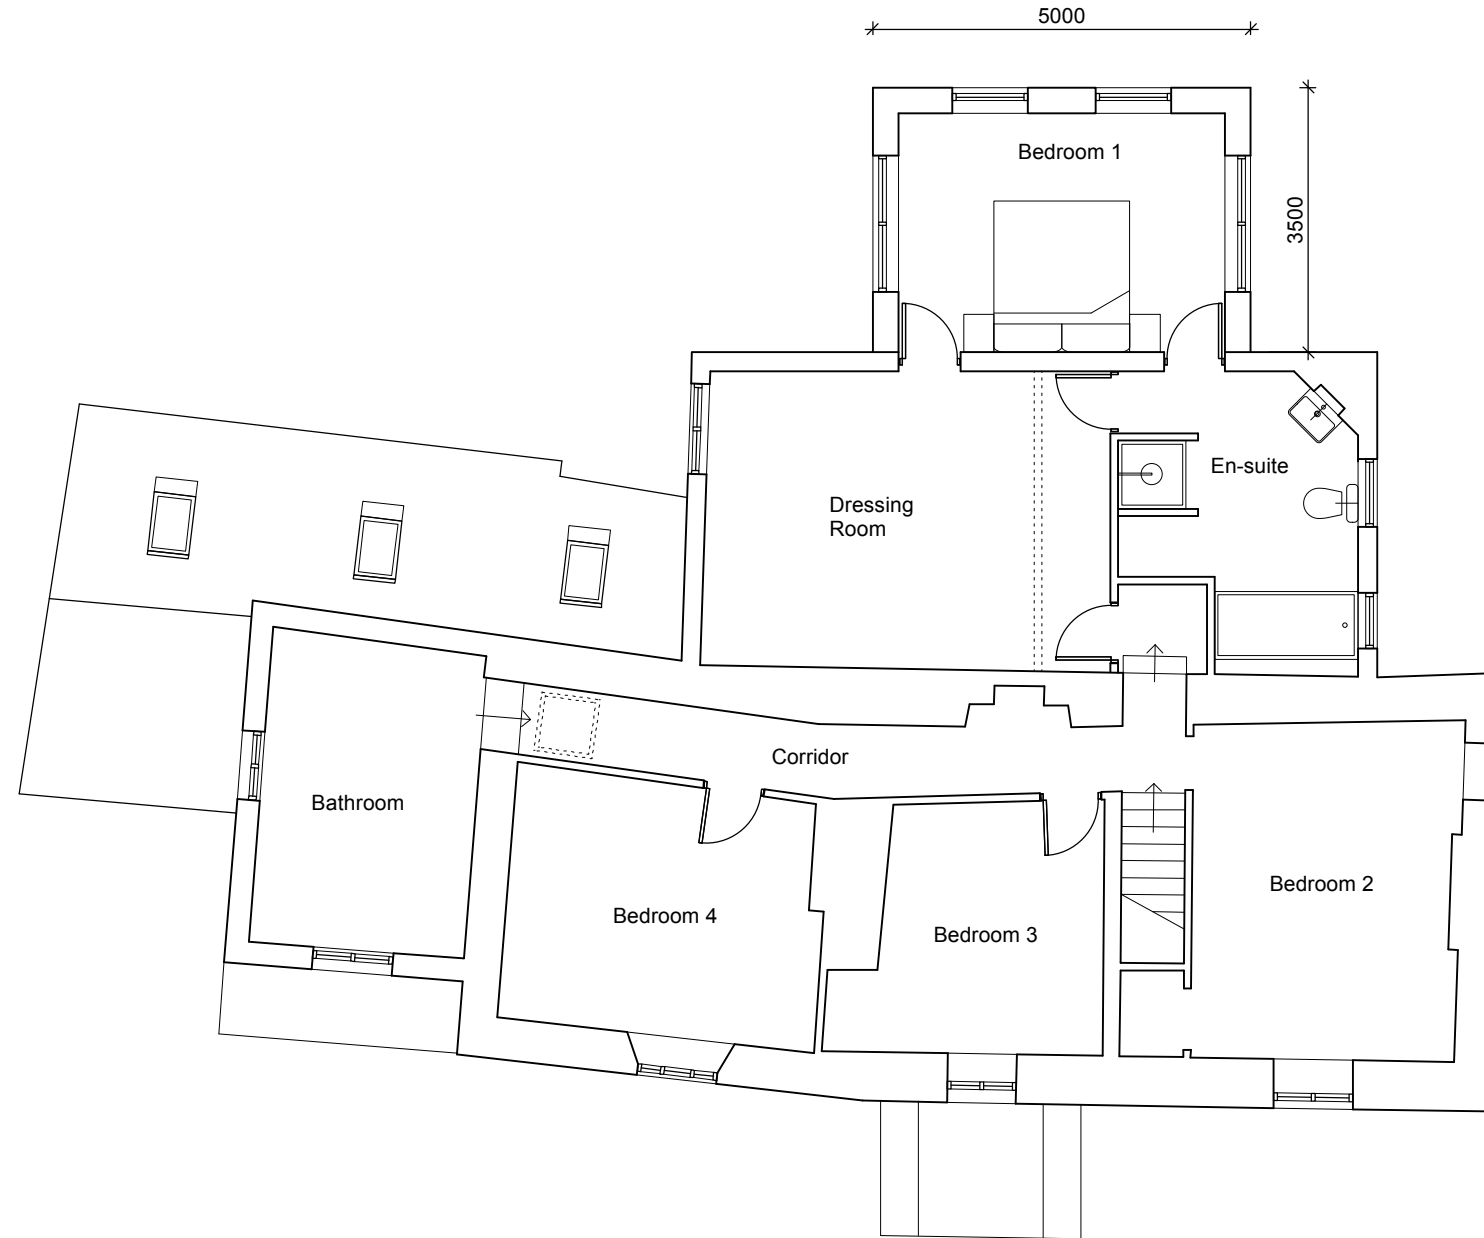

james darwent architecture ltd
 Trafalgar House, 5-7 High Lane, Chorlton-Cum-Hardy, Manchester, M21 9DJ t (0161) 8813031
 The Island, Castleton, Hope Valley, Derbyshire, S33 6WN t (01433) 695560
 info@darwentarchitecture.co.uk www.darwentarchitecture.co.uk
 Company number: 8246259

PROJECT			
The Cottage of Content, Fern Road, Buxton, Derbyshire, SK17 9NP			
CLIENT			
John and Pat Scampion			
DWG. NO.	REVISION	DRAWN BY	
SEB_PL008	Proposed First Floor Plan	-	CB
DATE	ISSUE	SCALE	
April 2015	Planning Issue	1:100 @ A3	