



Smoke detector hard wired to mains with battery backup. Smoke detectors located minimum 300mm away from wall and light fittings.

Rate of rise heat detector reqd in kitchen, located away from heat source and interlinked to SD system.


Fire doors type FD30 fitted with self closer.

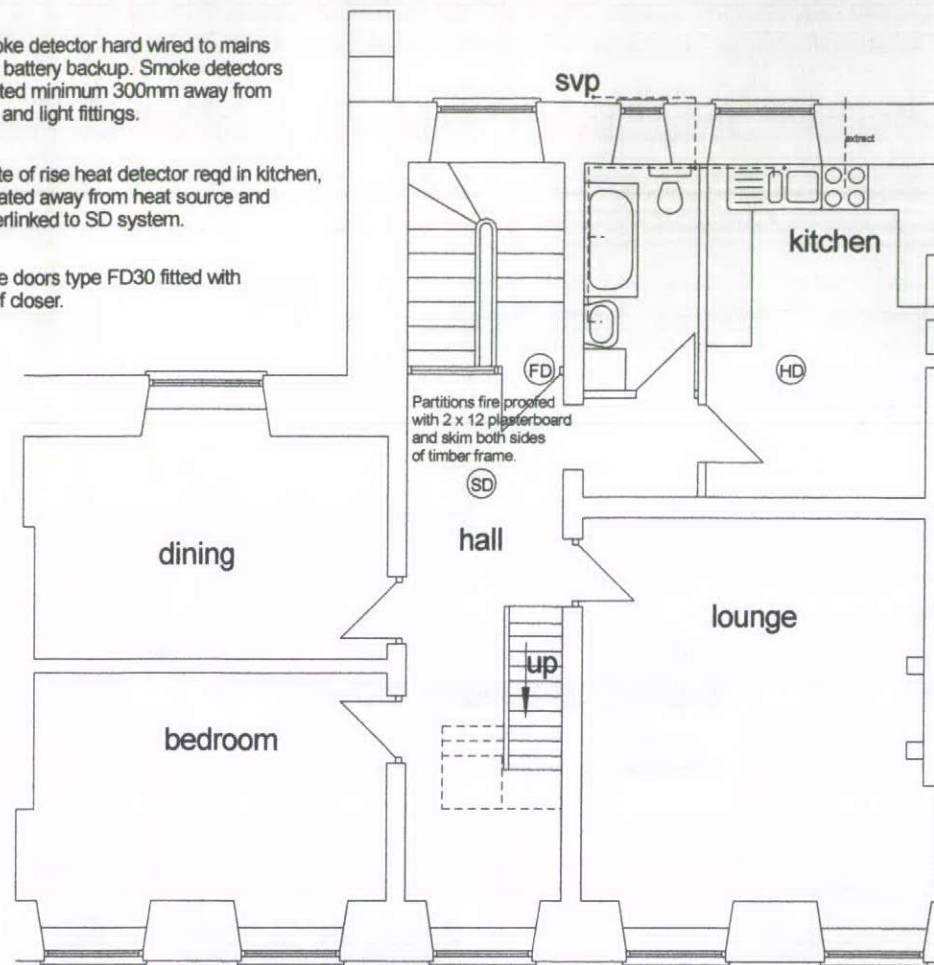

LOWER FLOOR PLAN - unchanged

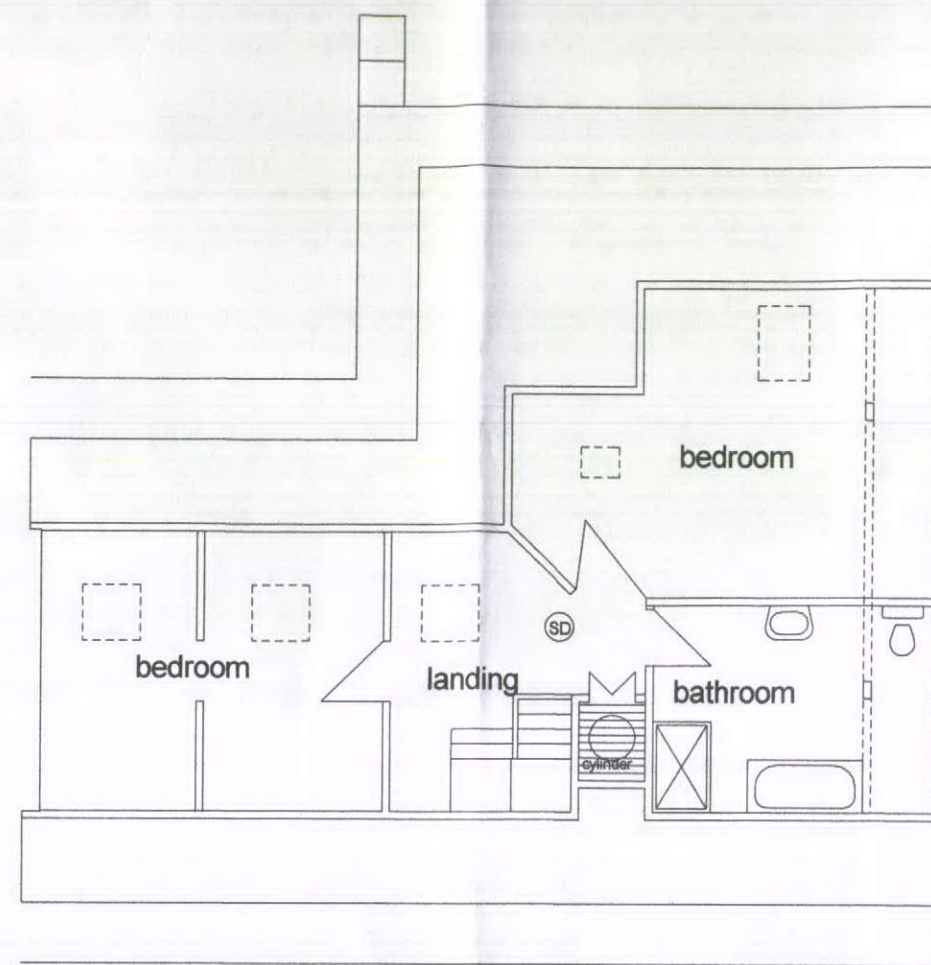


UPPER FLOOR PLAN

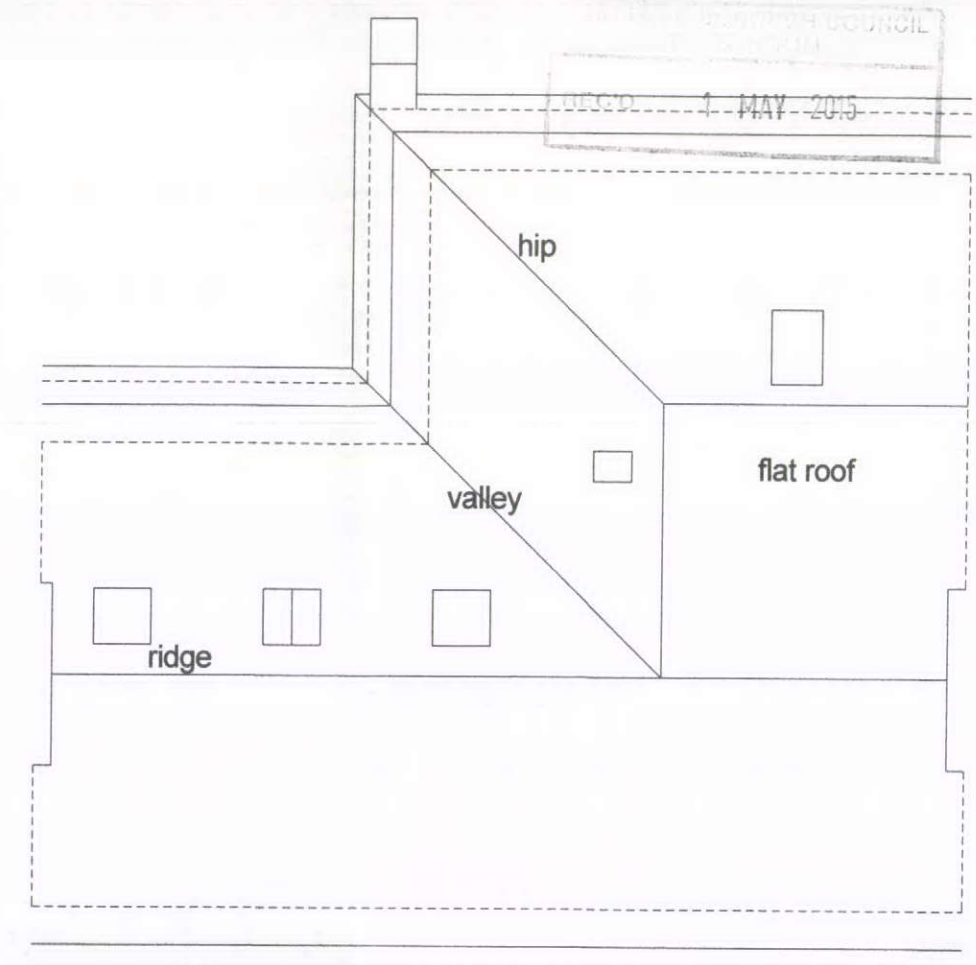

ROOF FLOOR PLAN



ELEVATION TO STREET

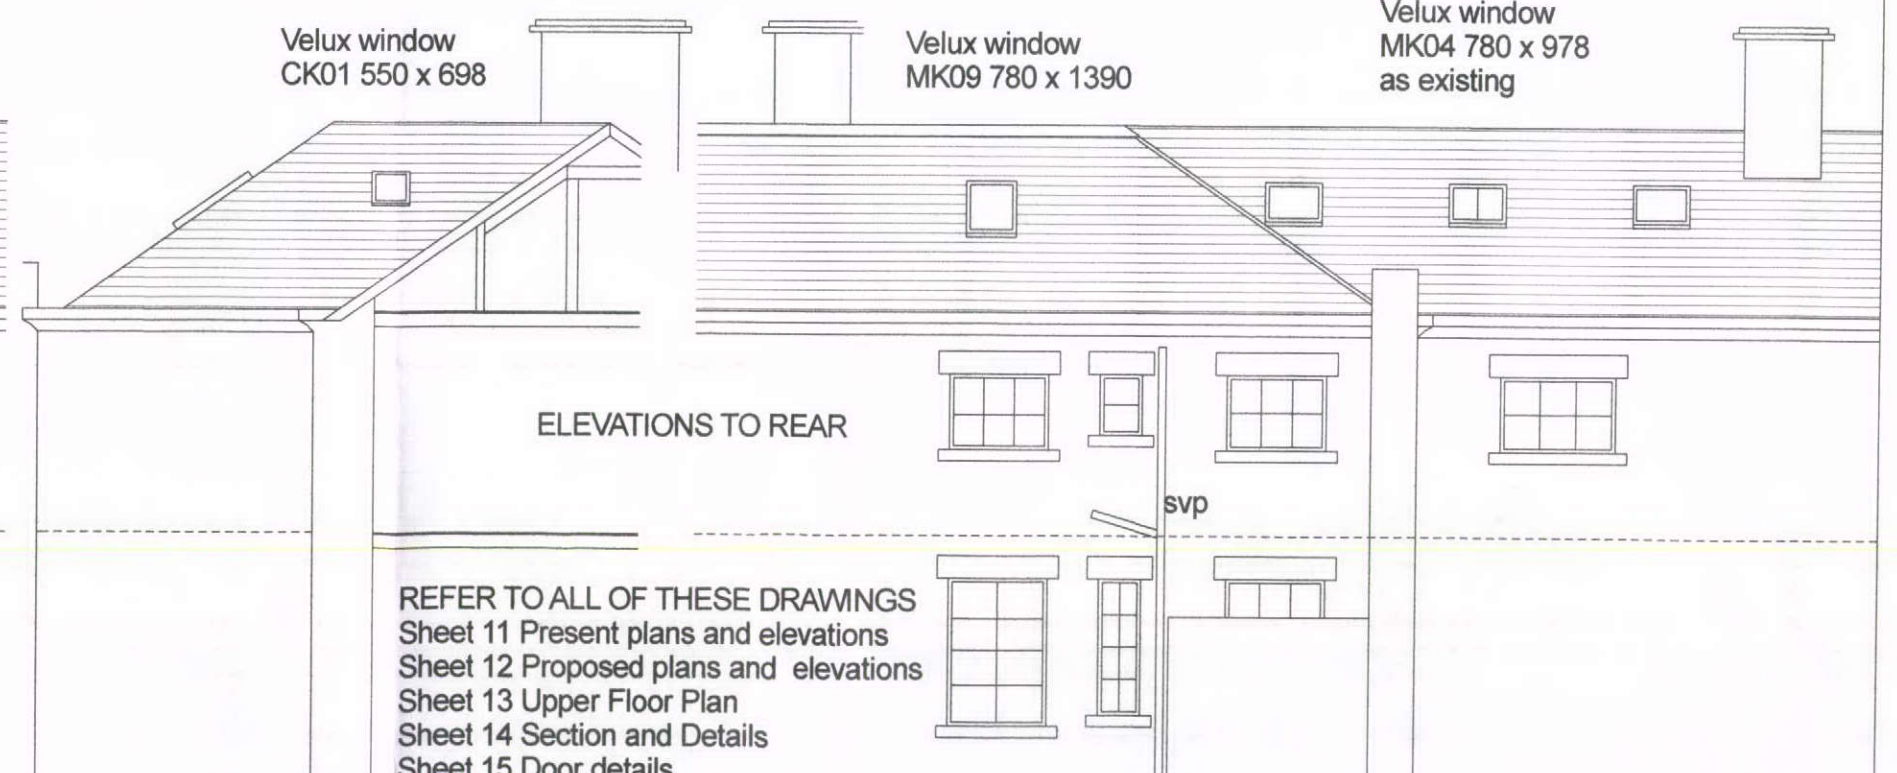

ELEVATIONS TO REAR

REFER TO ALL OF THESE DRAWINGS
 Sheet 11 Present plans and elevations
 Sheet 12 Proposed plans and elevations
 Sheet 13 Upper Floor Plan
 Sheet 14 Section and Details
 Sheet 15 Door details
 Sheet CROWTHER SITE Location & Site Plans

Rev	Details	Date

PROPOSED WORK AT FLAT 3,
 3, THE SQUARE, BUXTON,
 FOR MR & MRS J CROWTHER,
 PLANS AND ELEVATIONS AS APPROVED.

Trevor Gilman Design
 7, Athelstane Terrace, 7, Manchester Road, Buxton,
 Derbyshire SK17 6SE
 07773 381824 gilmantrevor@gmail.com



Scale 1/100

Drg No CROWTHER 11

16..4.15

Rev