


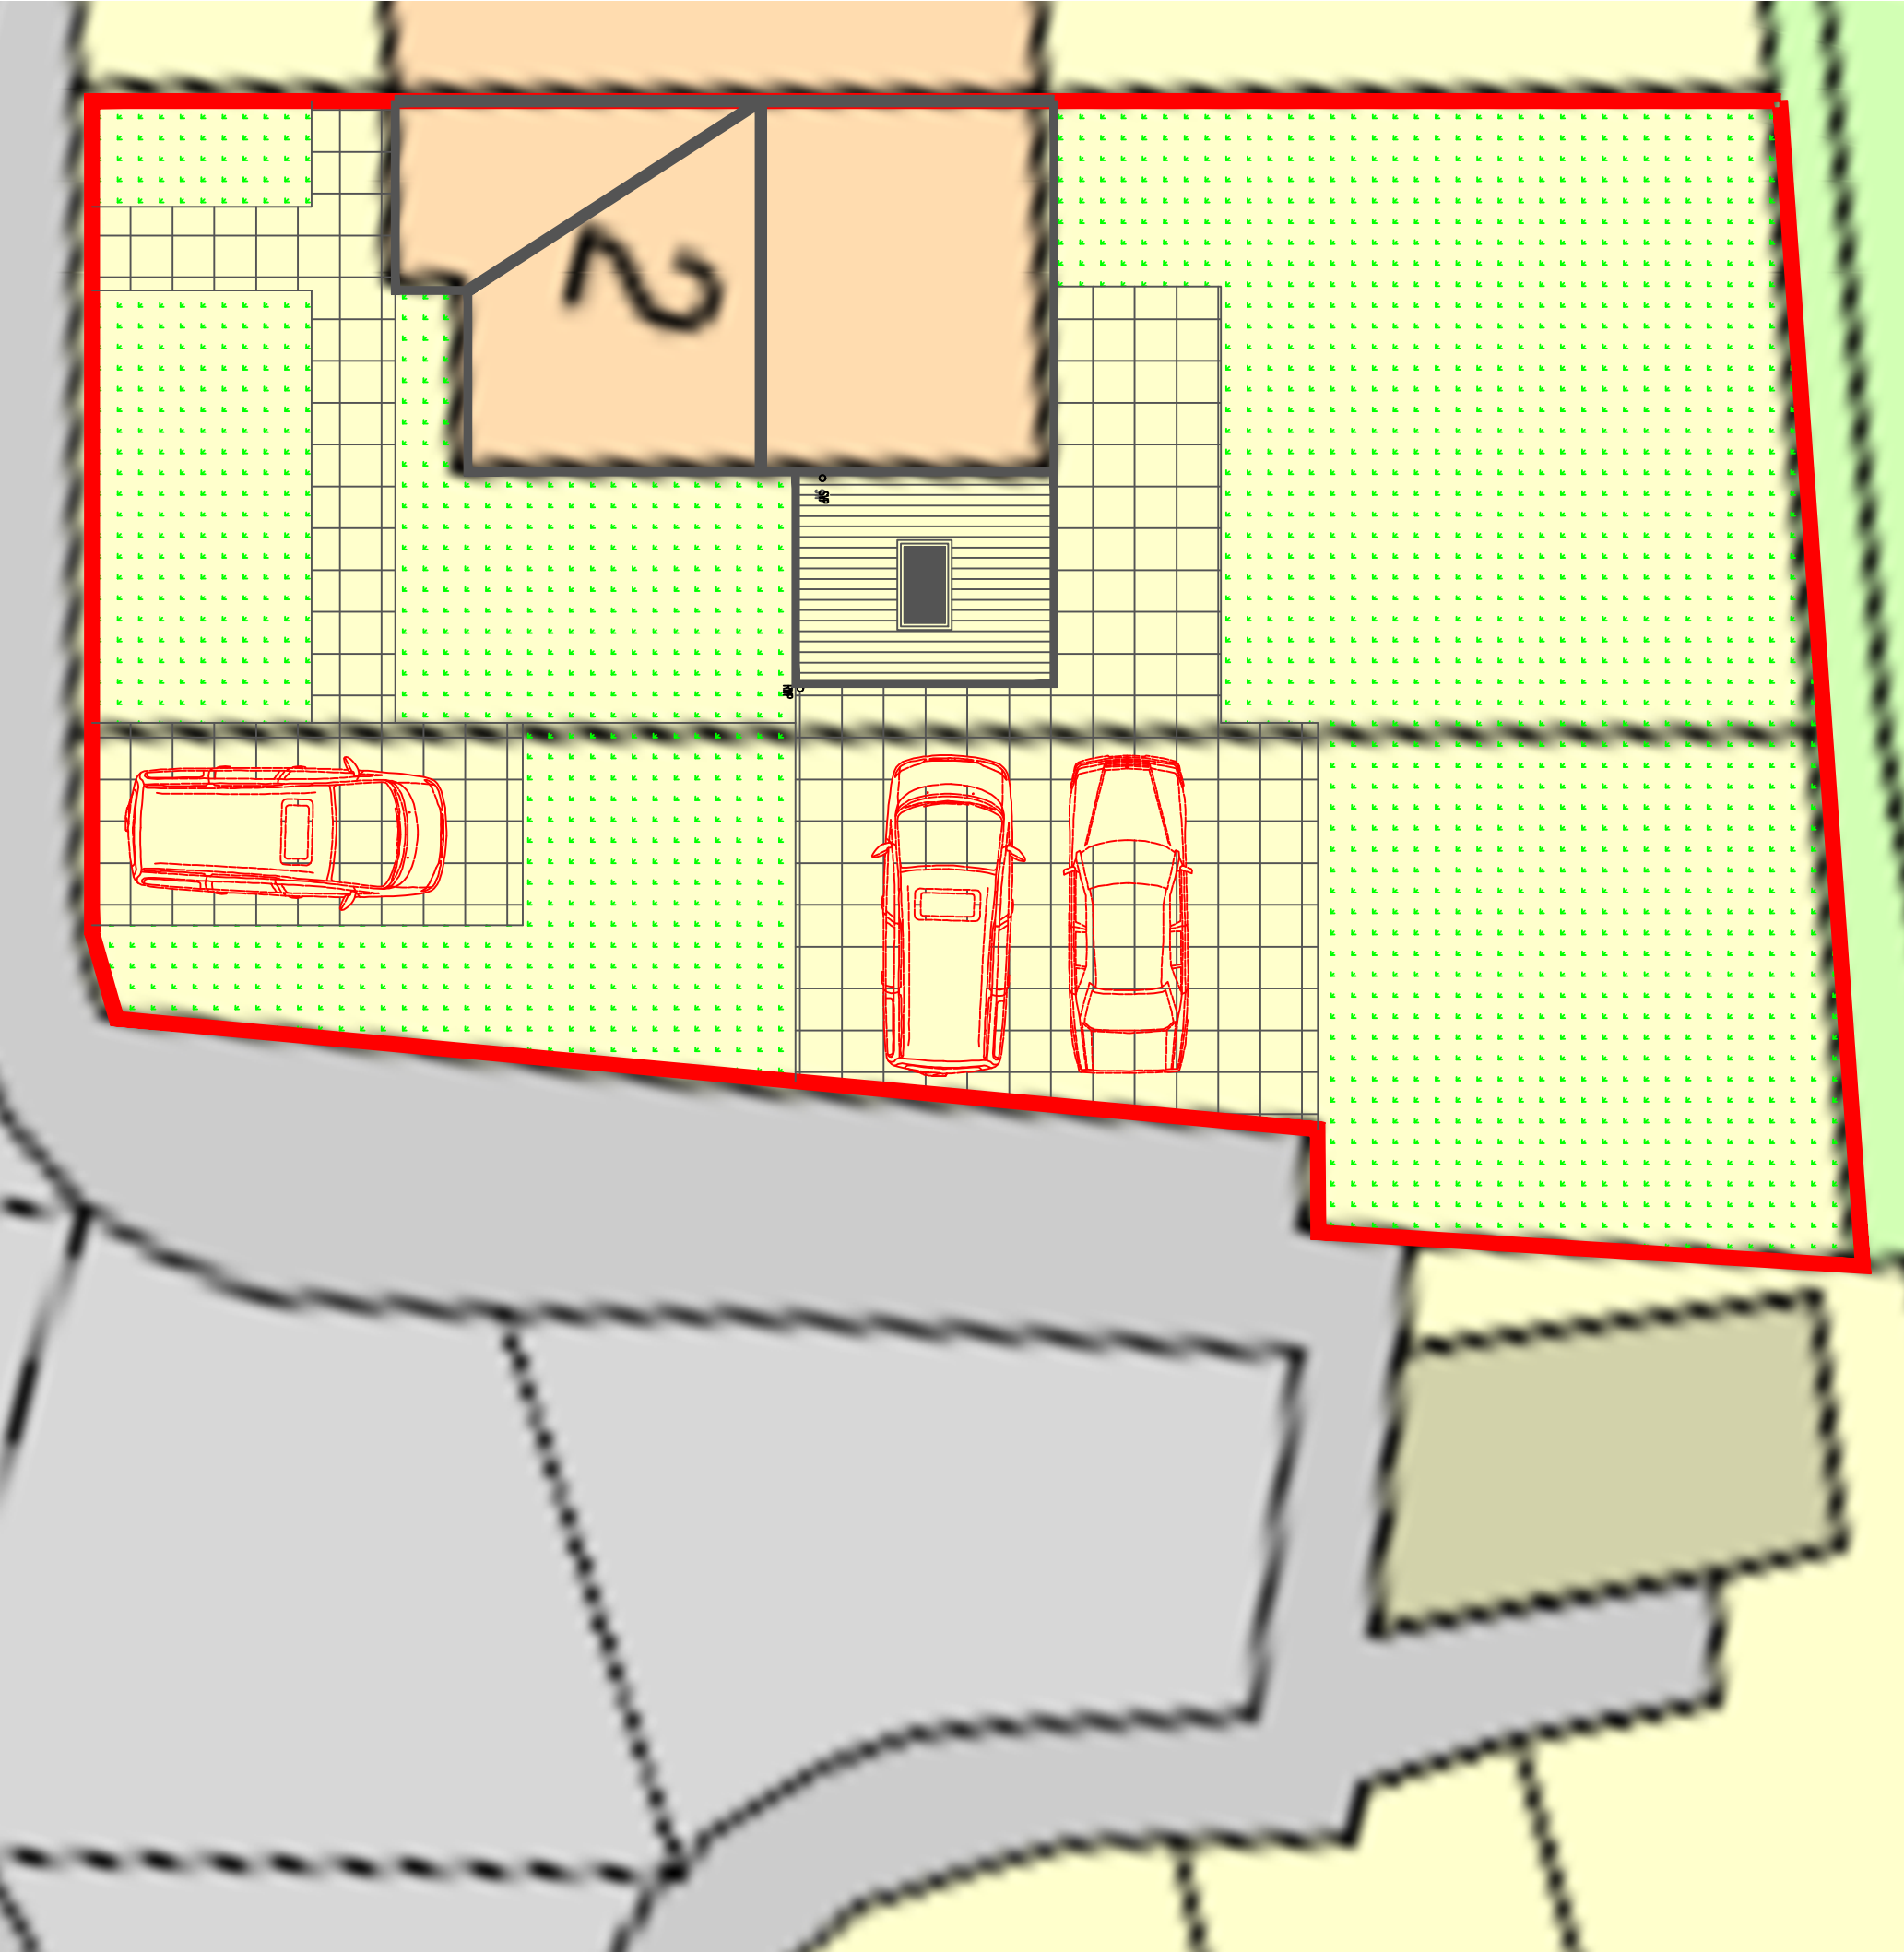

SITE ROOF PLAN AS PROPOSED 1:100

2 BAKEHURST CLOSE, NEW MILLS

2 BAKEHURST CL'

PROPOSED 08

©THIS DRAWING AND THE BUILDING WORKS DEPICTED ARE THE COPYRIGHT OF AJS ARCHITECTURE AND MAY NOT BE REPRODUCED OR AMENDED EXCEPT BY WRITTEN PERMISSION. NO LIABILITY WILL BE ACCEPTED FOR AMENDMENTS MADE BY OTHER PERSONS. - DO NOT SCALE OFF DRAWING, CONFIRM ALL DIMS ON SITE

A.J.S ARCHITECTURE



h: 01298 26062
m: 07794 400237

32 carr road.
buxton.
derbyshire.
sk17 6wf.

DATE: APRIL '15	1:100
DRAWN:	CHECKED:

DWG: PROPOSED SITE

2 BAKEHURST CLOSE

NEW MILLS

REVISIONS:

--	--	--