


Do not scale off this drawing. All dimensions to be checked on site prior to manufacture and construction. This drawing is the property of Harrison Ince Partnership and should not be reproduced without permission. All discrepancies to be brought to the attention of the architect immediately. This drawing is to be used in conjunction with the specification / bill of quantities and related drawings.


REVISIONS		
A	ISSUE FOR PLANNING APPROVAL	06.05.2015 JW

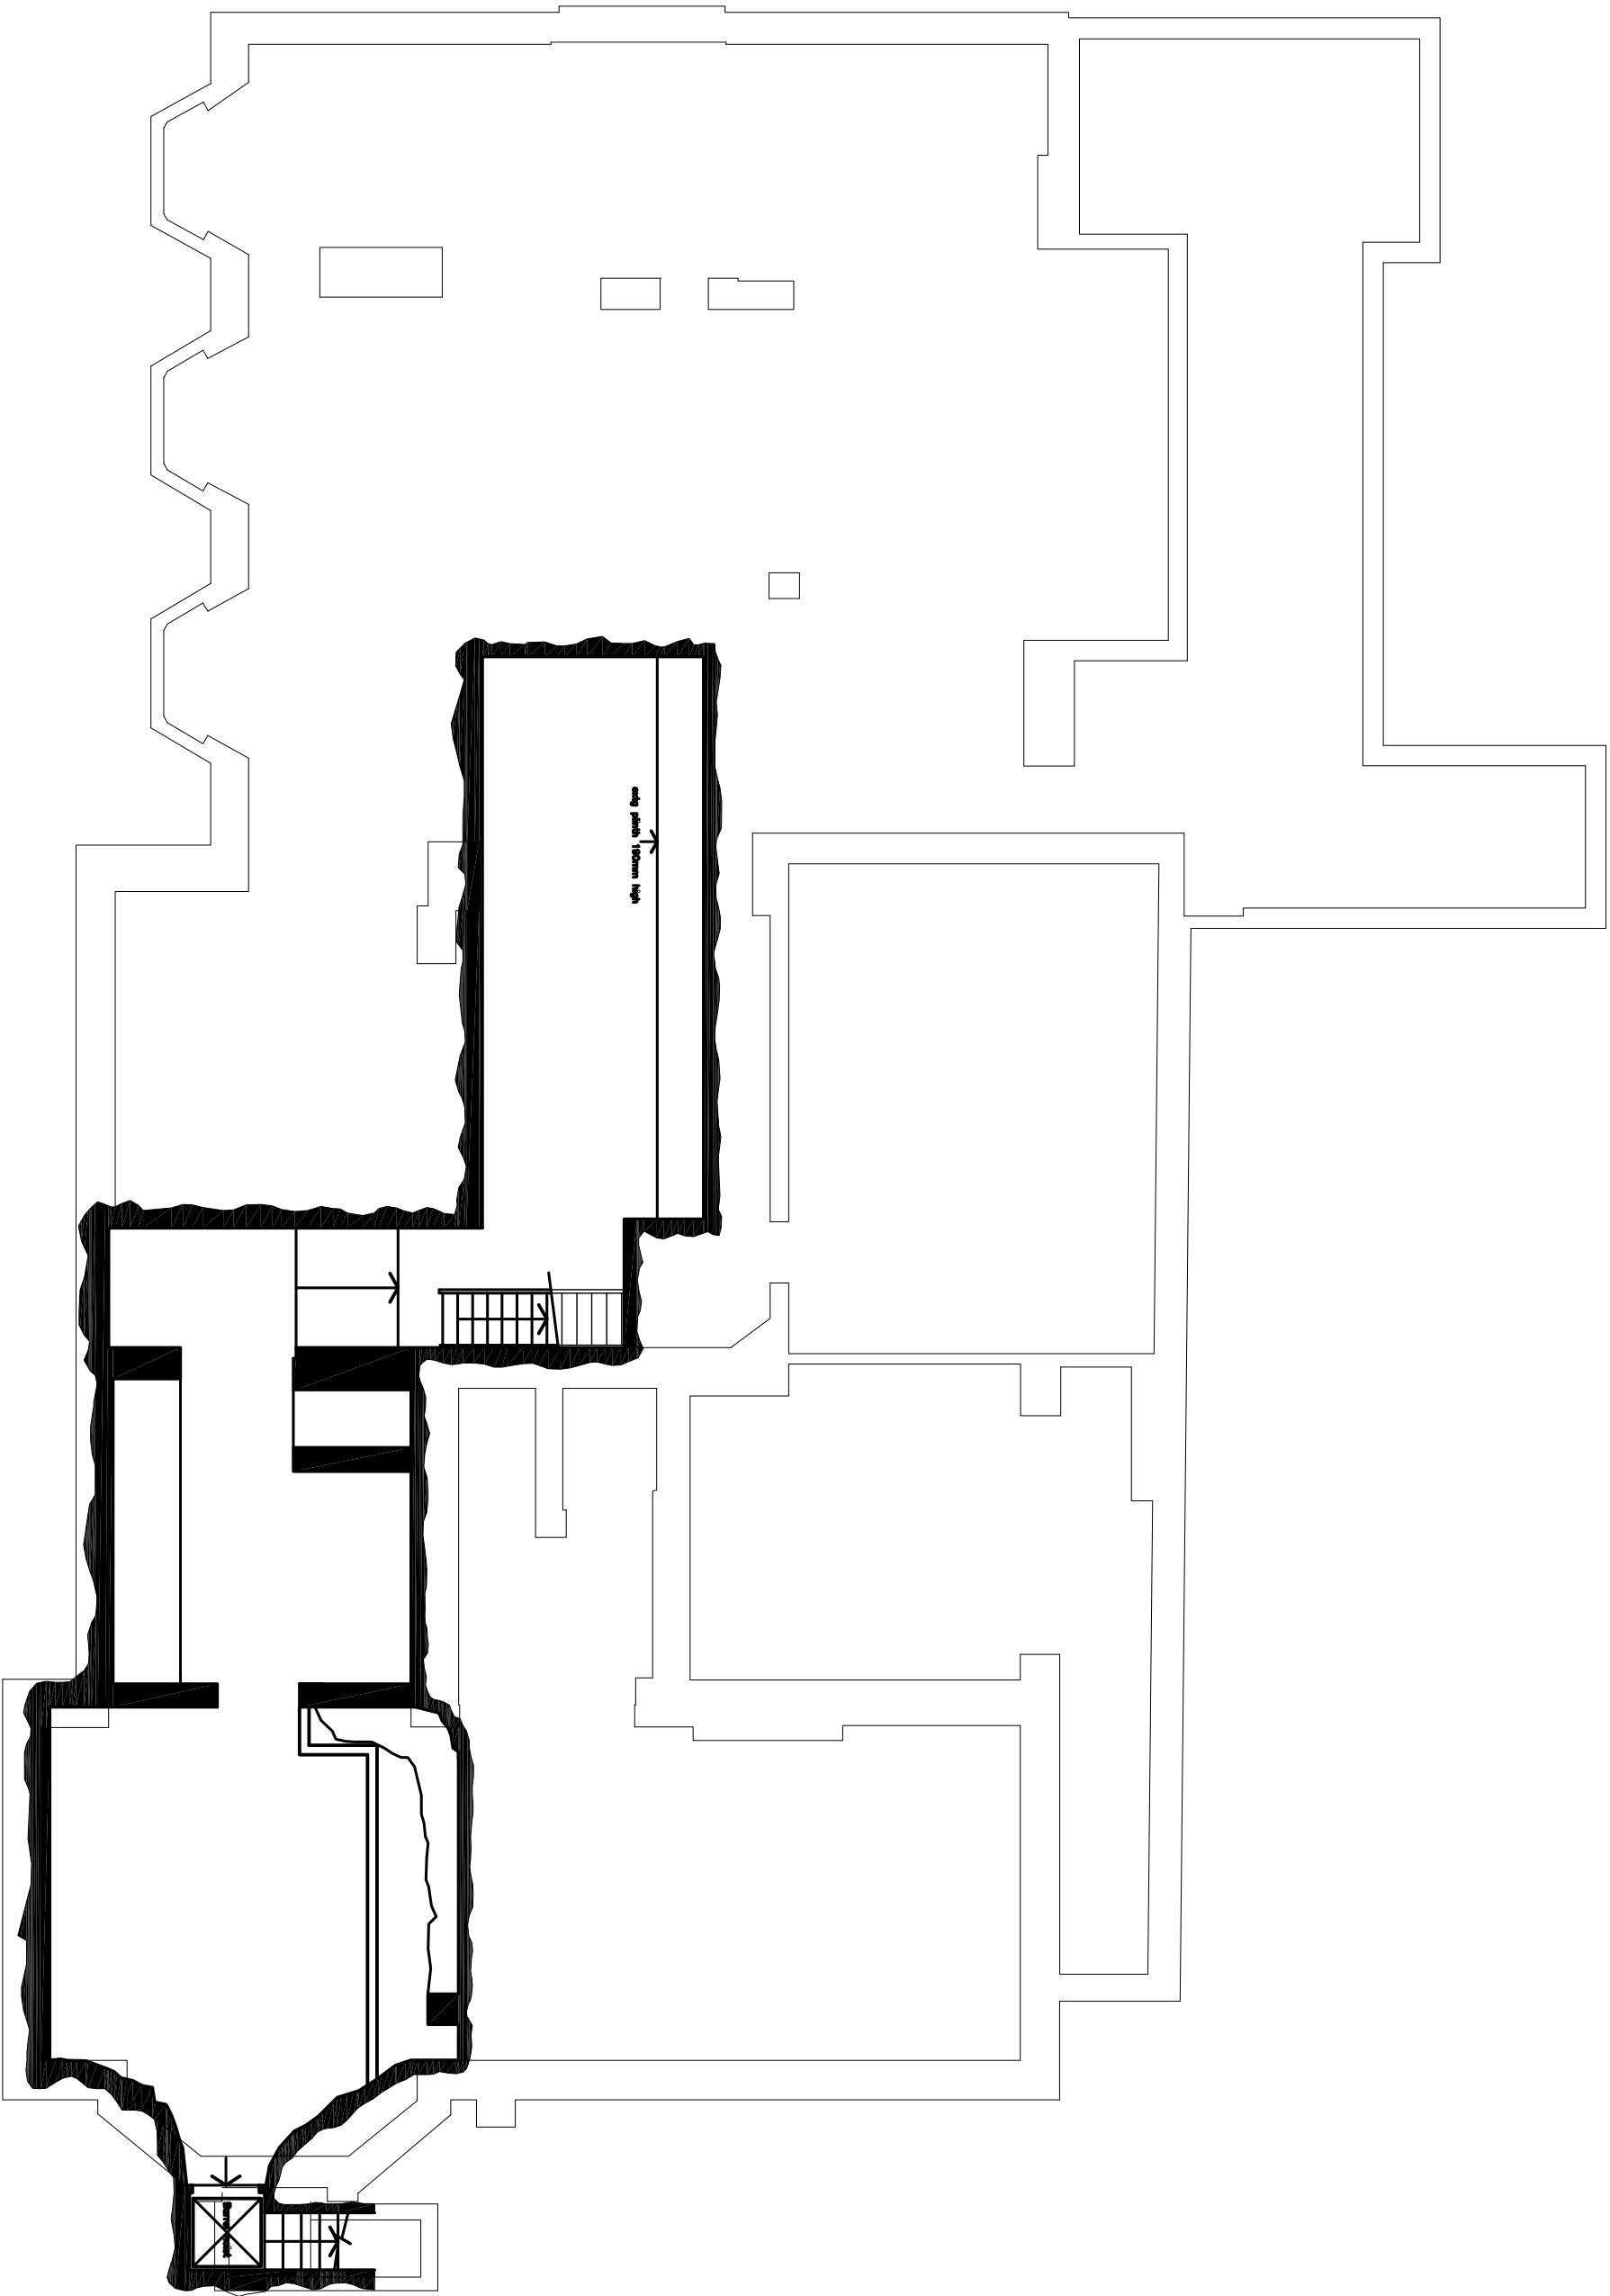

Basement As Existing

Legend – Furniture Types.

KEY	NAME	REFERENCE	SIZE	NUMBER	FABRIC TYPE
A	Cooner Barback Chair	G3230	32	4	AB1 (6no) / AC1 (2no) / AC3 (4no)
B	Cooner Barback Chair	G3233	—	—	BB2 (4no)
C	Lyric Shabcock Chair	G3235	30	2	OR1 (6no) / JC3 (4no) / JB1 (4no) / JB2 (2no) / JC3 (6no) / JC2 (4no)
D	Lyric Shabcock Chair	G3237	32	2	BB2 (4no) / BB3 (2no)
E	Lyric Shabcock Chair	G3237	9	8	FR2 (2no) / BB1 (2no) / BB1 (2no)
F	Lyric Shabcock Chair	G3237	—	—	FR2 (2no) / BB1 (2no) / BB1 (2no)
G	Lyric Shabcock Chair	G3237	12	12	OR1 (4no) / AB1 (8no)
H	Abney Hignated	HS280	—	24	BB2 (6no) / AB1 (6no) / JB2 (4no) / JB3 (4no)
I	Abney Hignated	LS280	—	12	JB2 (6no) / BB1 (2no) / JB2 (2no) / JB2 (1no)
J	Murray Lovatool	LS330	—	22	JB2 (4no) / JB2 (4no) / JB3 (4no) / JB3 (10no)
K	Sennide Shabcock	G2933	10	10	KB1 (2no) / KB1 (4no) / KB2 (4no)
TOTAL					175

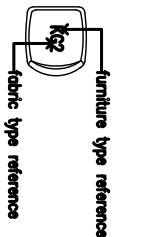


Legend – Table Types.

KEY	NAME	REFERENCE	SIZE	NUMBER
A	Cooner Major Table	782/260	910x60	3
B	Cooner Major Table	782/272	690x60	6
C	Cooner Major Table	781/272	690x60	4
D	Cooner Major Table	781/272	690x60	2
E	Cooner Major Table	781/272	690x60	2
FINISH TO ALL FURNITURE TO BE -


Legend – Fabric Types

KEY	NAME	REFERENCE
R1	MEDIA Russia/Media CHECK	WH81101F
R2	MEDIA Russia/Media CHECK	WH81201F
R3	MEDIA Russia/Media CHECK	WH81001F
B1	MEDIA Russia/Media CHECK	WH81001F
B2	MEDIA Russia/Media CHECK	WH81001F
B3	MEDIA Russia/Media CHECK	WH81100F
C1	MEDIA Russia/Media CHECK	WH81100F
C2	MEDIA Russia/Media CHECK	WH81100F
C3	MEDIA Russia/Media CHECK	WH81100F

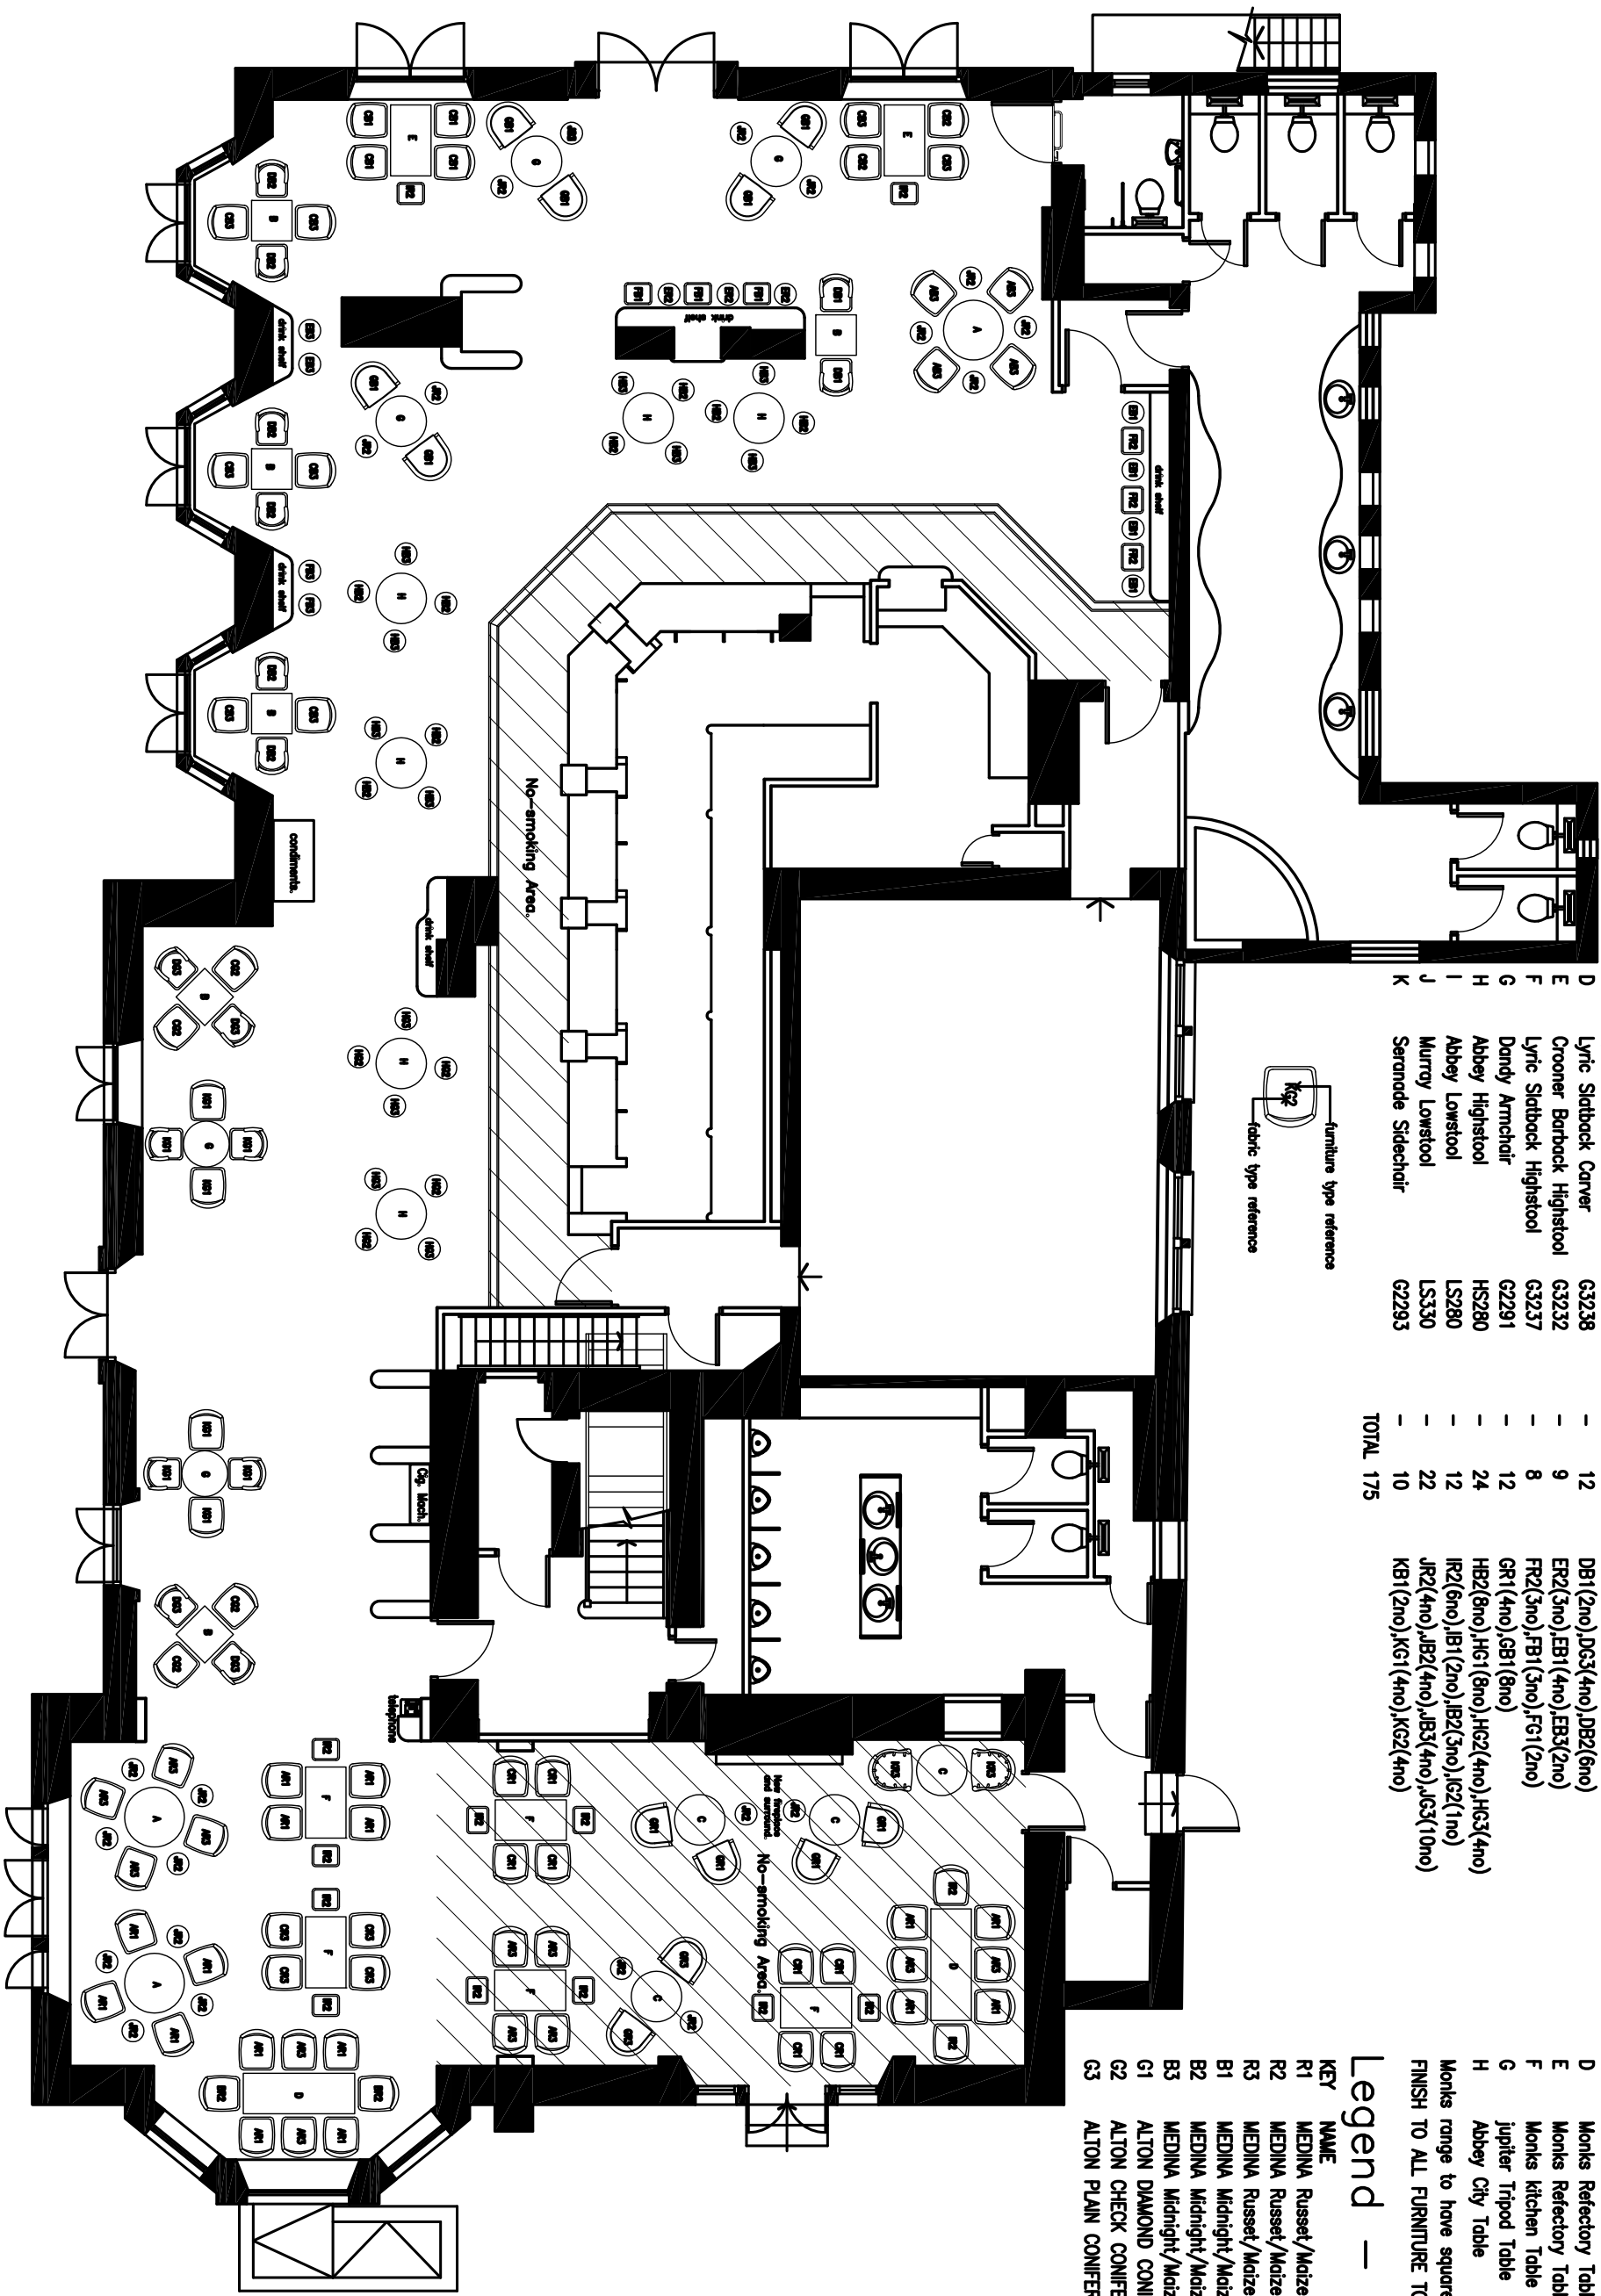

Ground Floor As Existing

First Floor As Existing

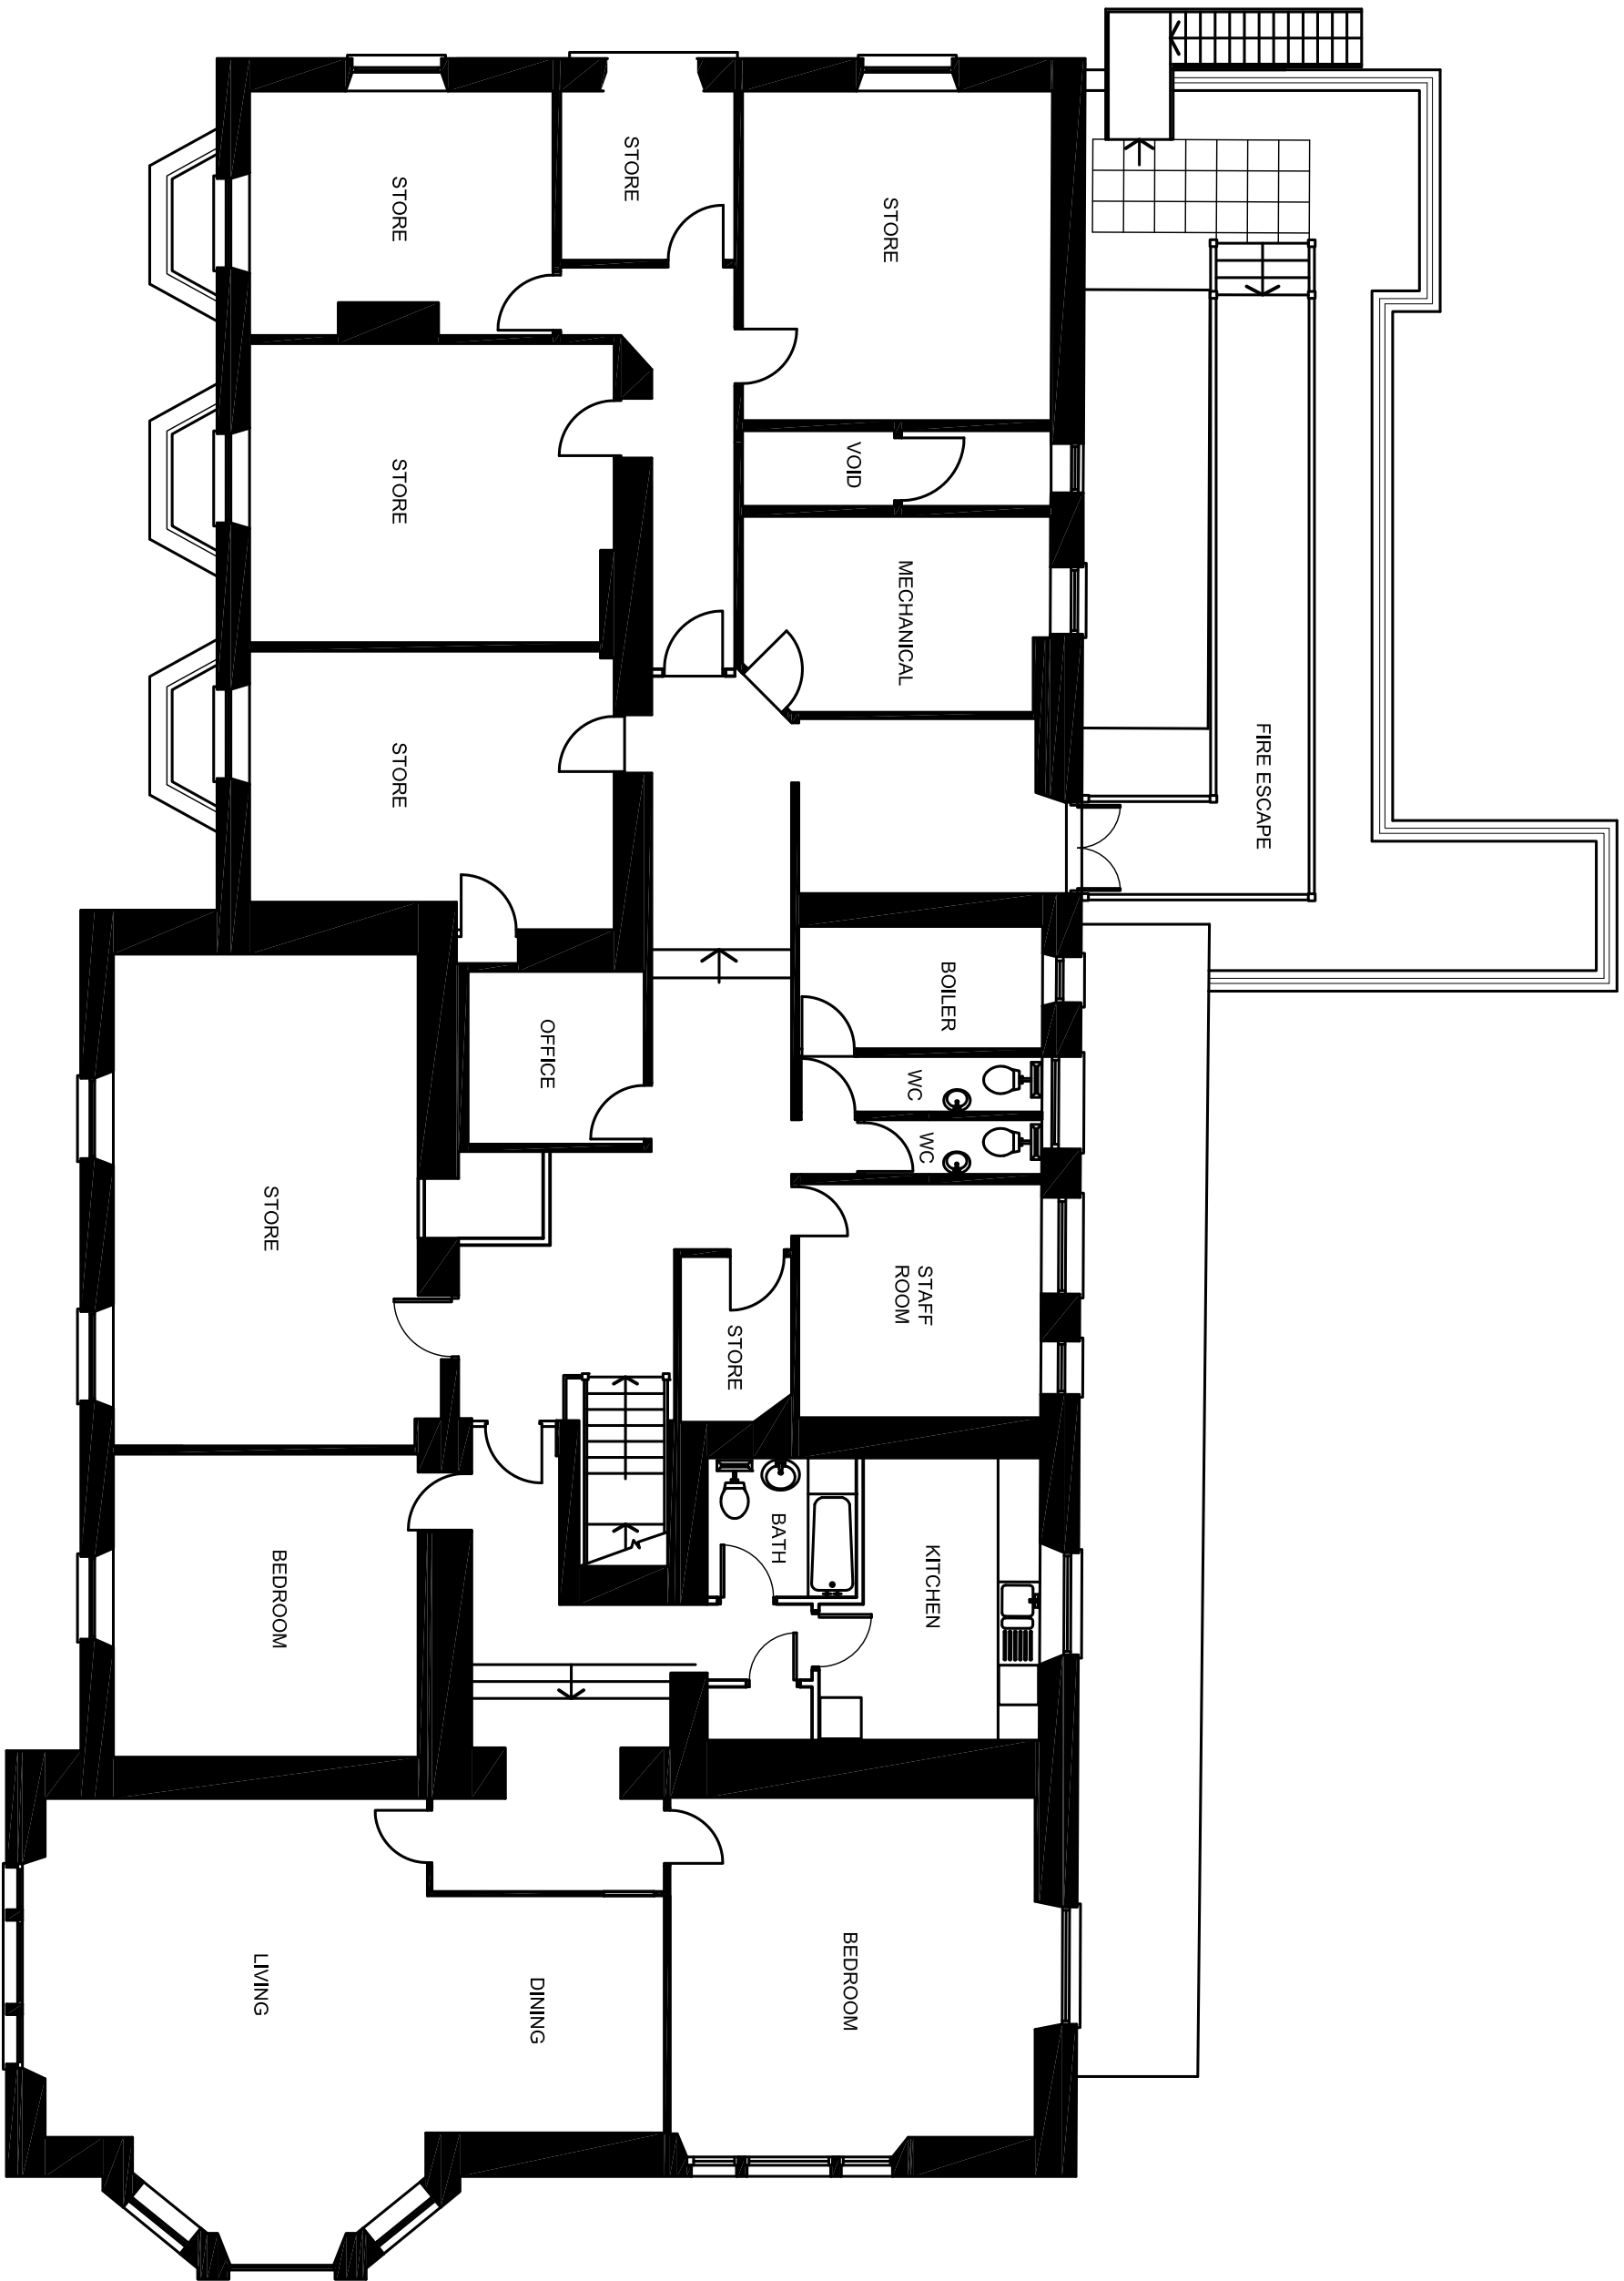

HARRISON INCE		ARCHITECTS INTERIOR DESIGNERS	
JD WETHERSPOON PLC		THE WYE BRIDGE HOUSE FAIRFIELD ROAD, BUXTON SK17 7DJ	
EXISTING FLOOR PLANS		MAY 2015	
date		scale	
job no. JD1681		drawg. no. AS02	
drawn JW		checked	