




FRONT ELEVATION

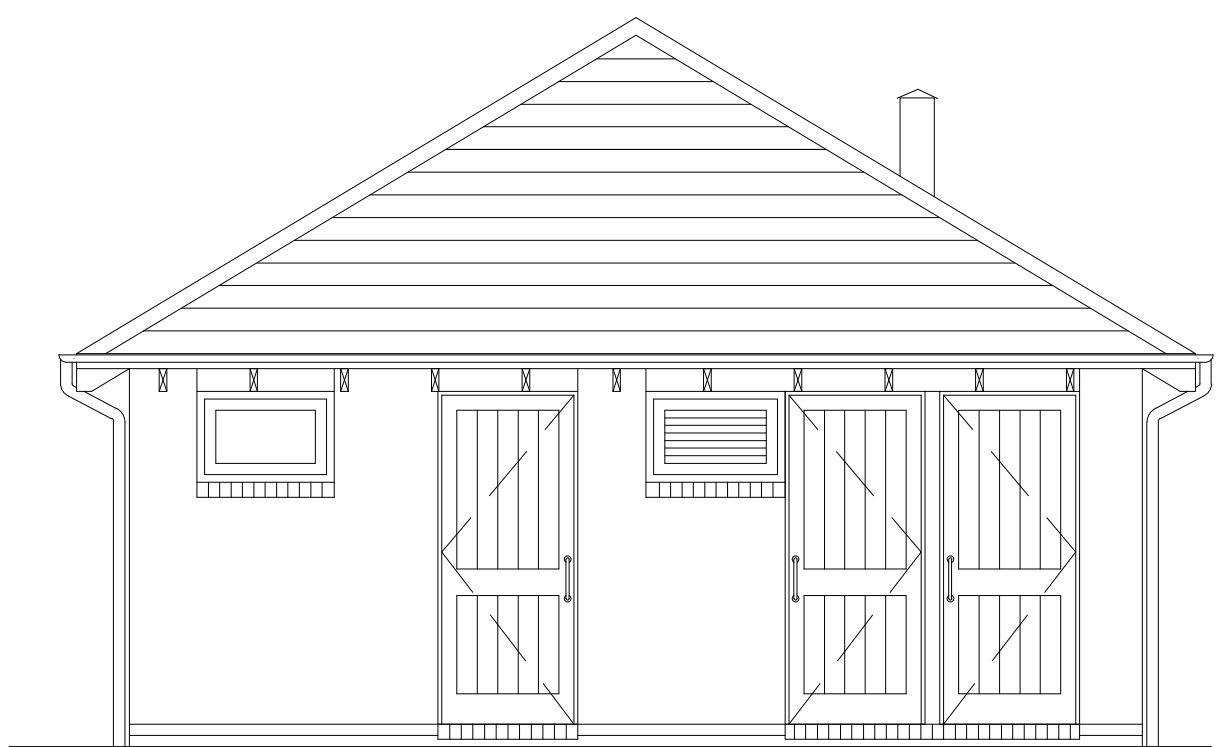


SIDE ELEVATION

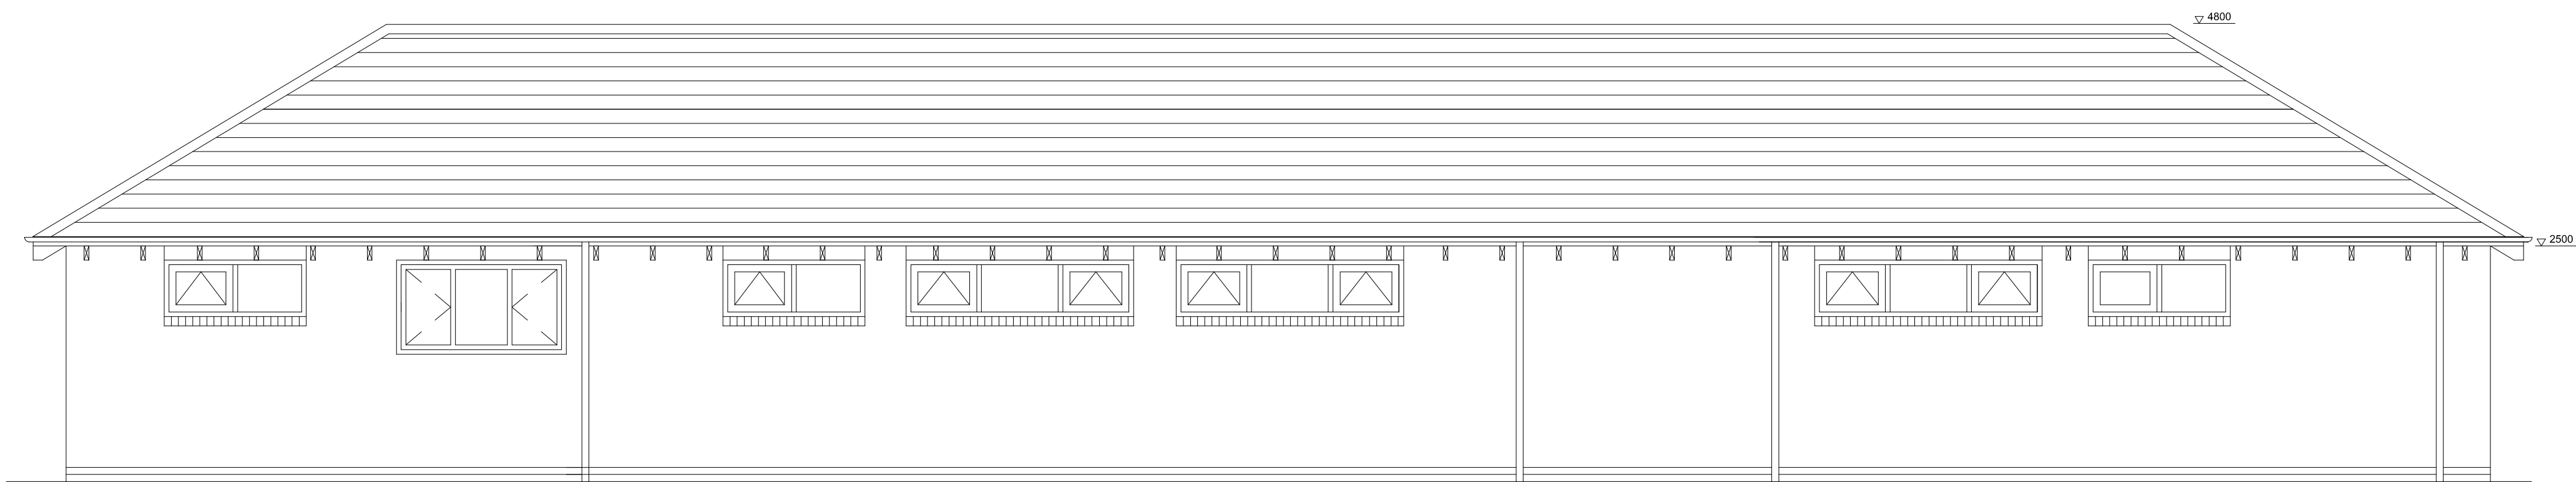

REAR ELEVATION

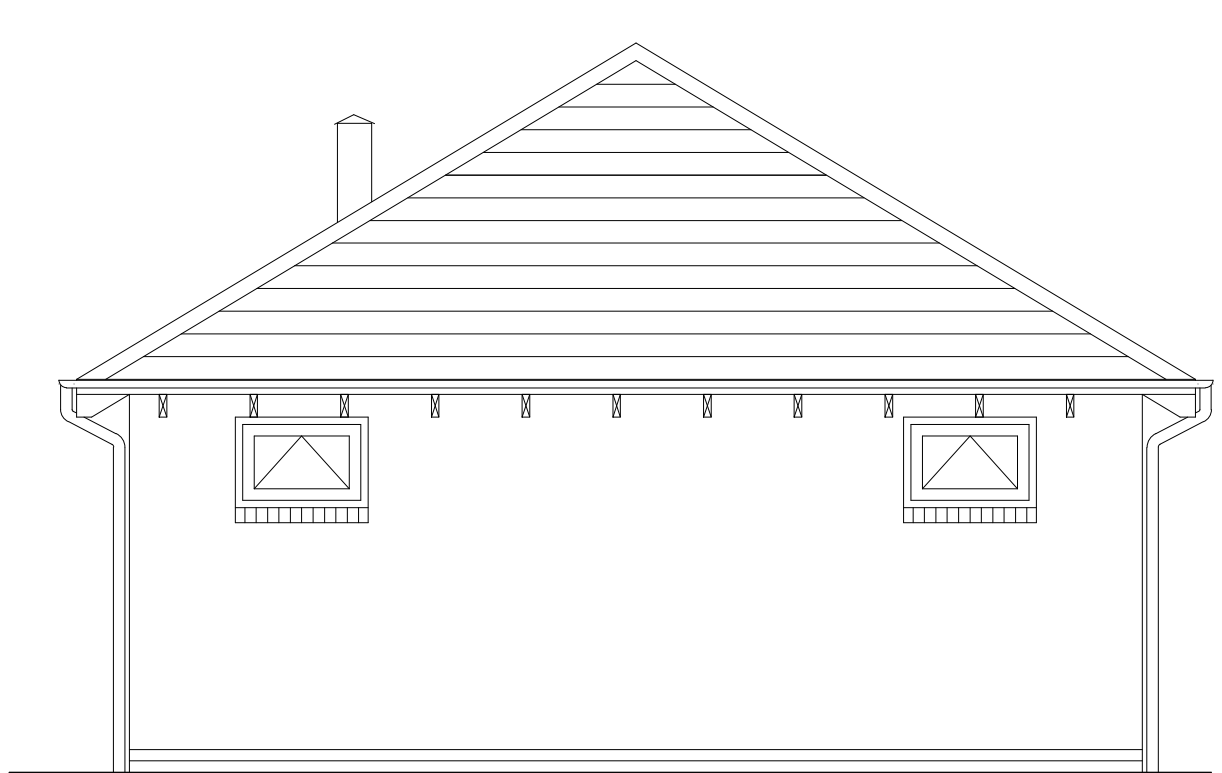

SIDE ELEVATION

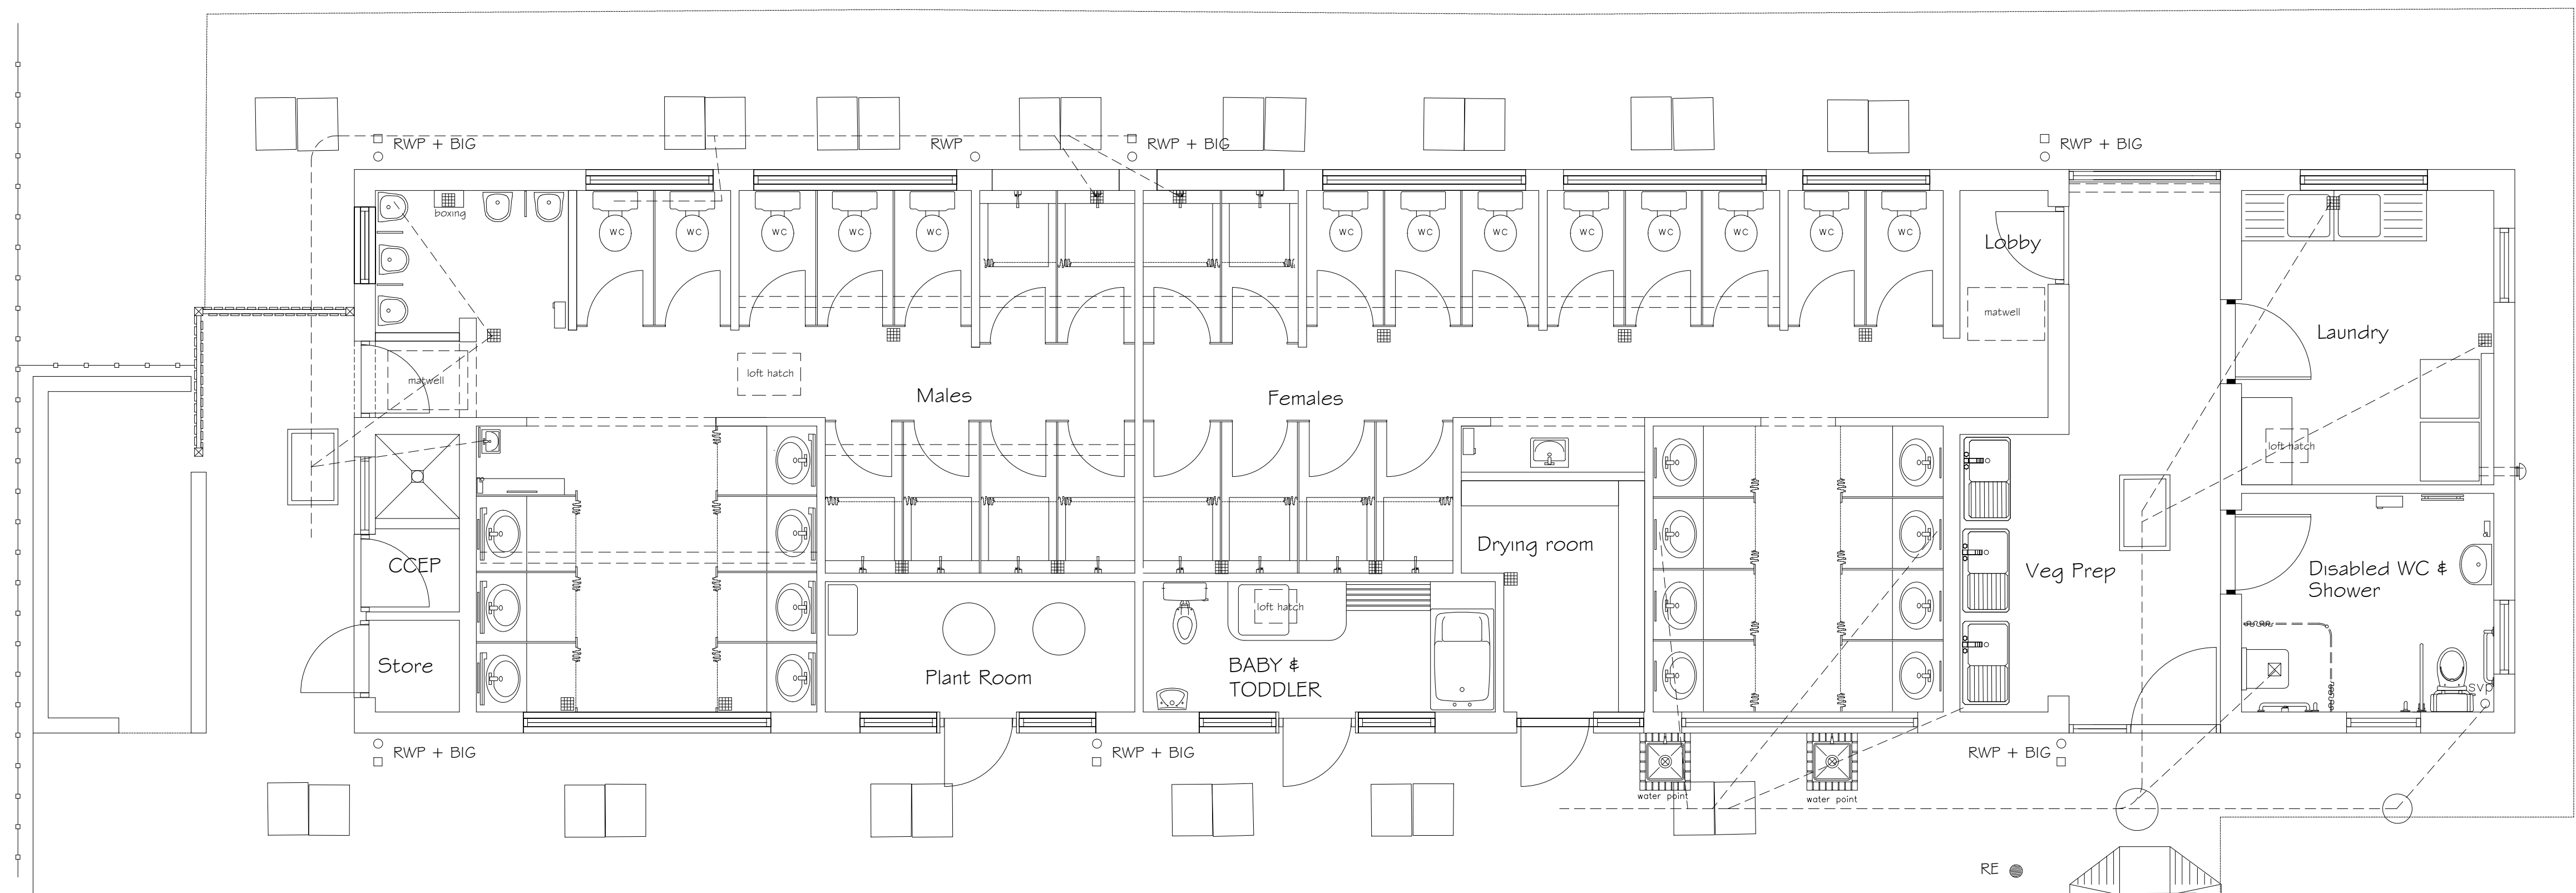

EXISTING FLOOR PLAN

This drawing is the copyright of The Caravan Club Limited and may not be reproduced in whole or in part without its express permission. Whilst information contained in this drawing is provided in good faith, being based on available records and where applicable, electro detection techniques in location of underground electrical & telephonic services, The Caravan Club Limited will not be held responsible for errors in or omissions from the information shown. Contractors and other parties must satisfy themselves as to the accuracy and completeness of the information shown, to determine the existence of services which might cause danger, be damaged or need replacement in connection with their engagement.

Revisions			

Do not scale

Project/Site GRIN LOW
CARAVAN CLUB SITE

Title EXISTING TOILET BLOCK
FLOOR PLAN AND ELEVATIONS

Drawn by GRL-2012-P-301

Date

Scale 1/50

CAD Ref. GRL-2012-P-3000

THE CARAVAN CLUB
Estates Department, East Grinstead House
East Grinstead, West Sussex, RH19 1UA.
Tel. (01342) 336772
Fax. (01342) 327653