

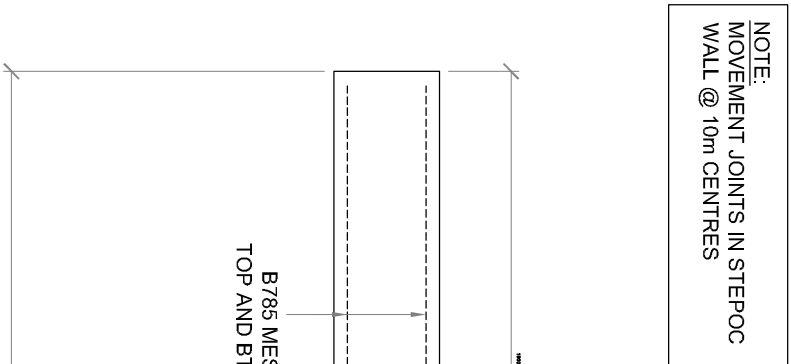


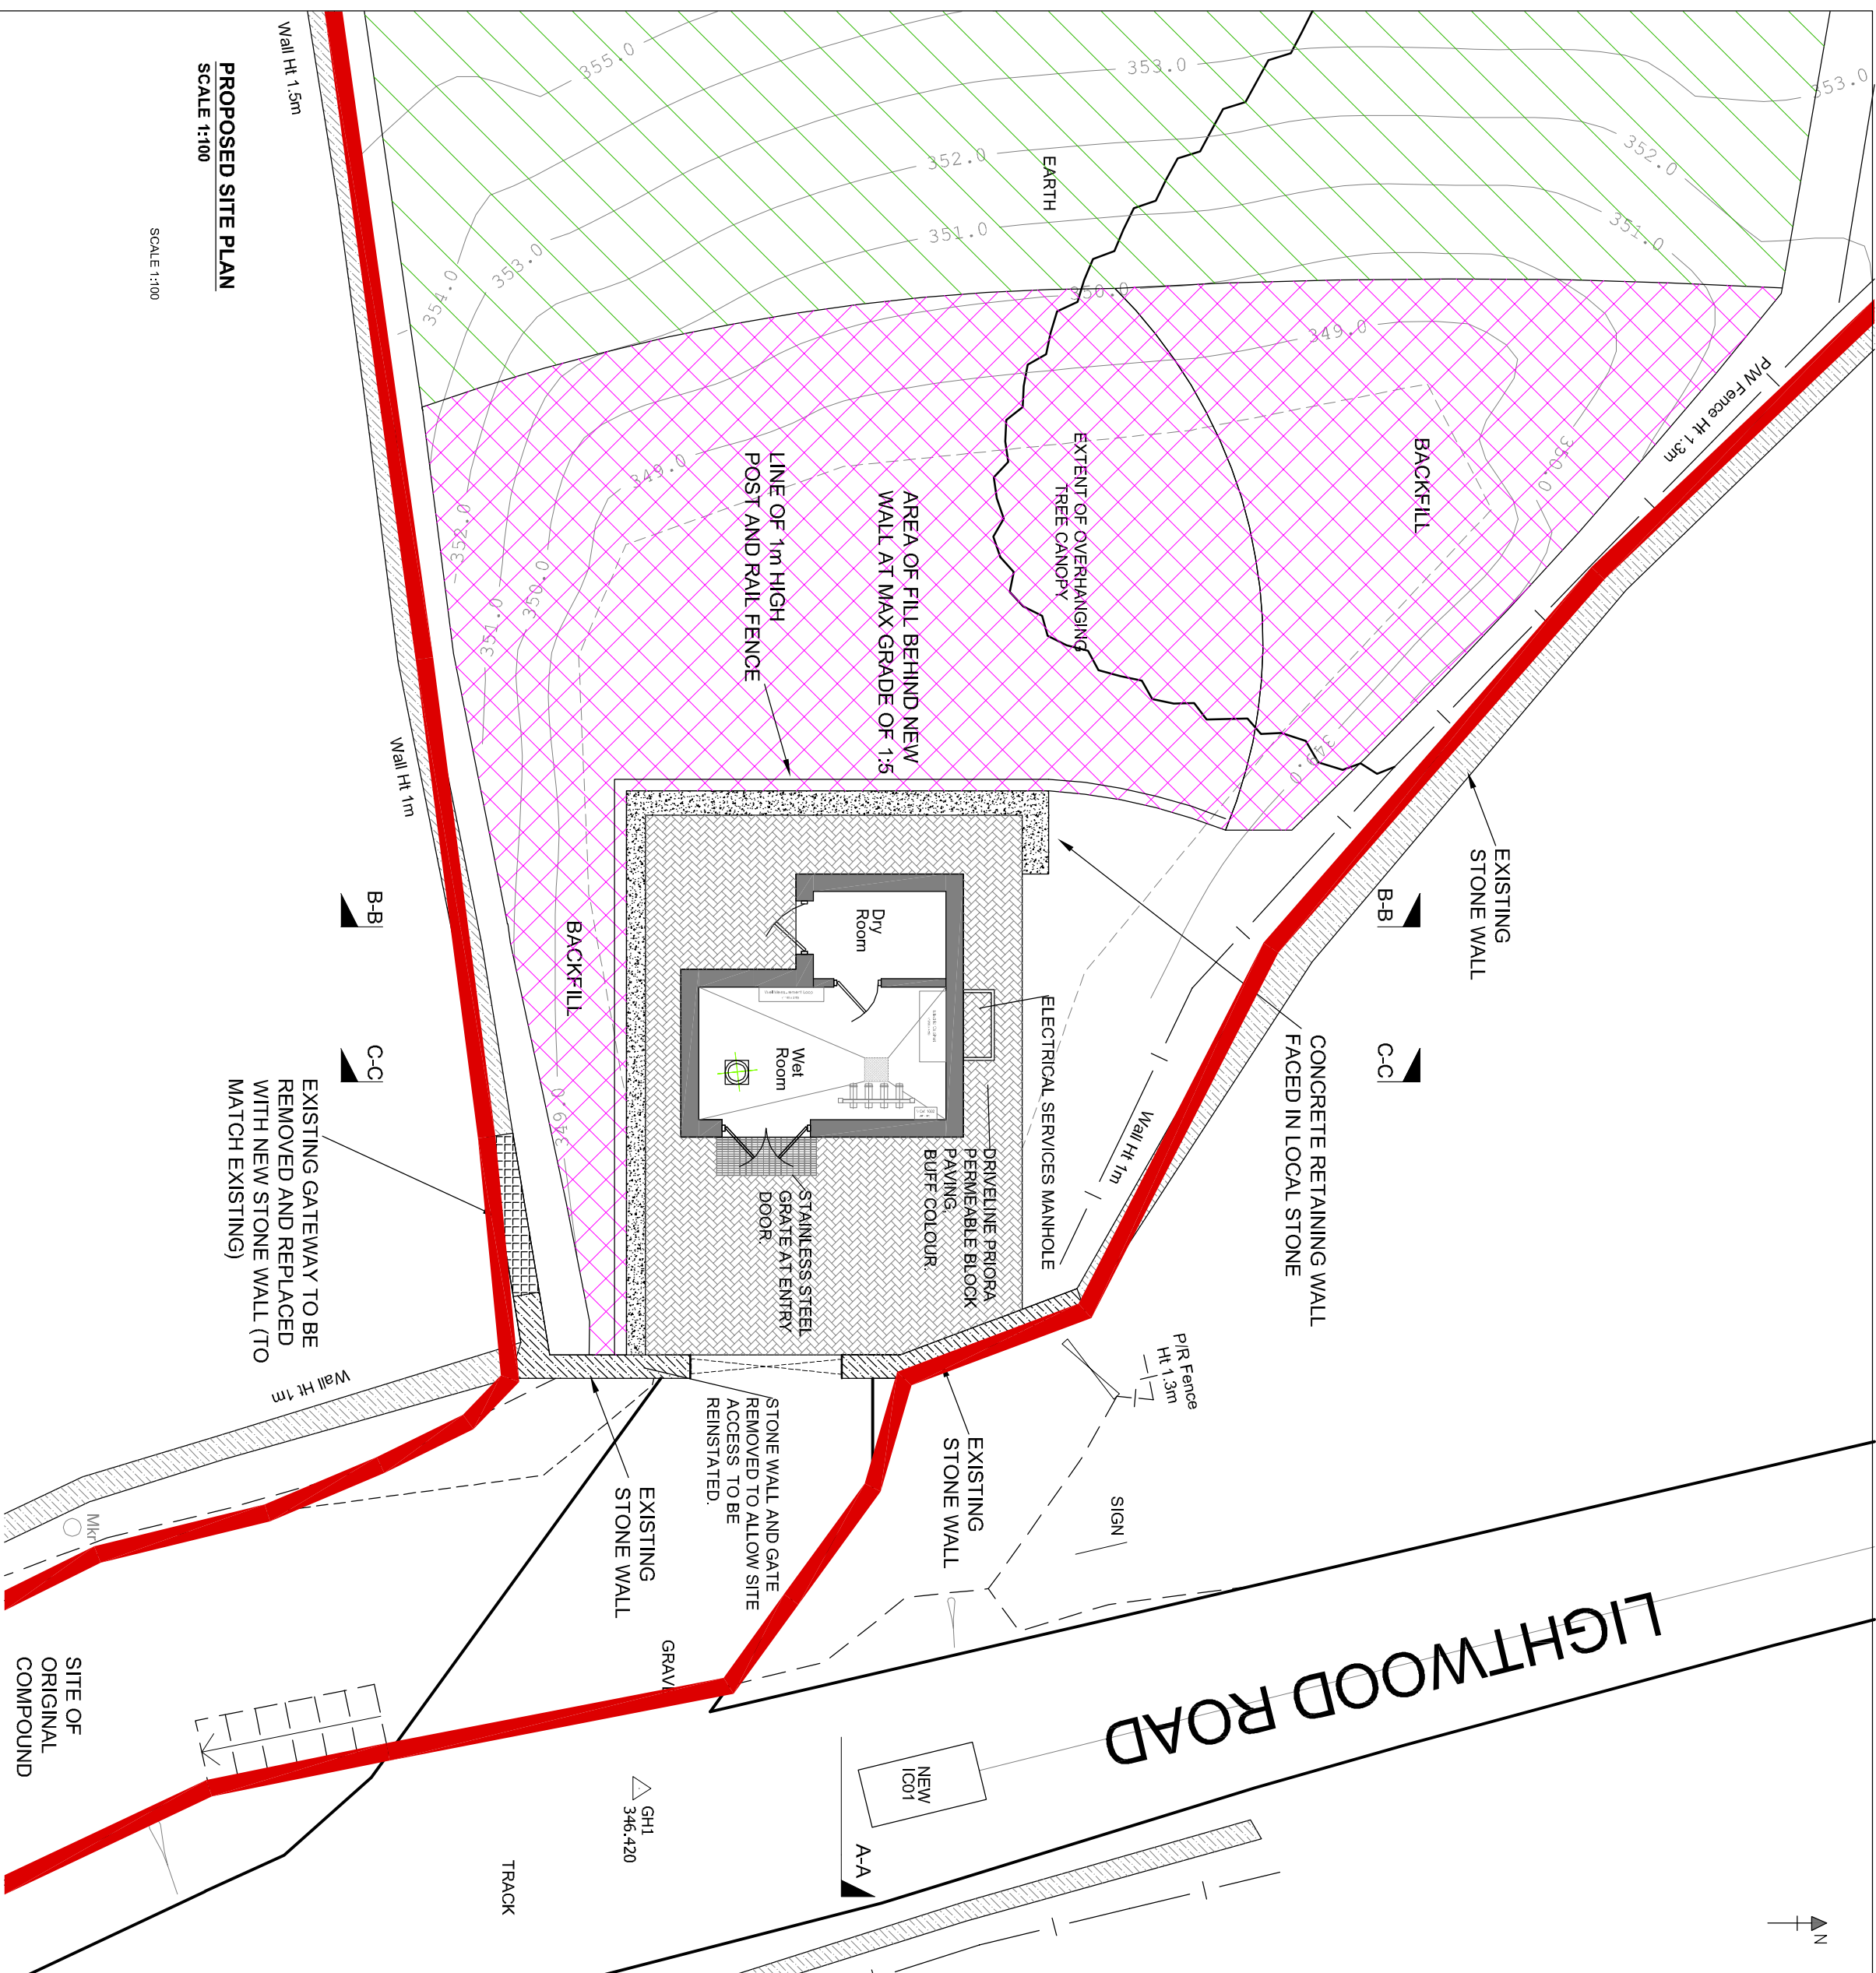


1:25

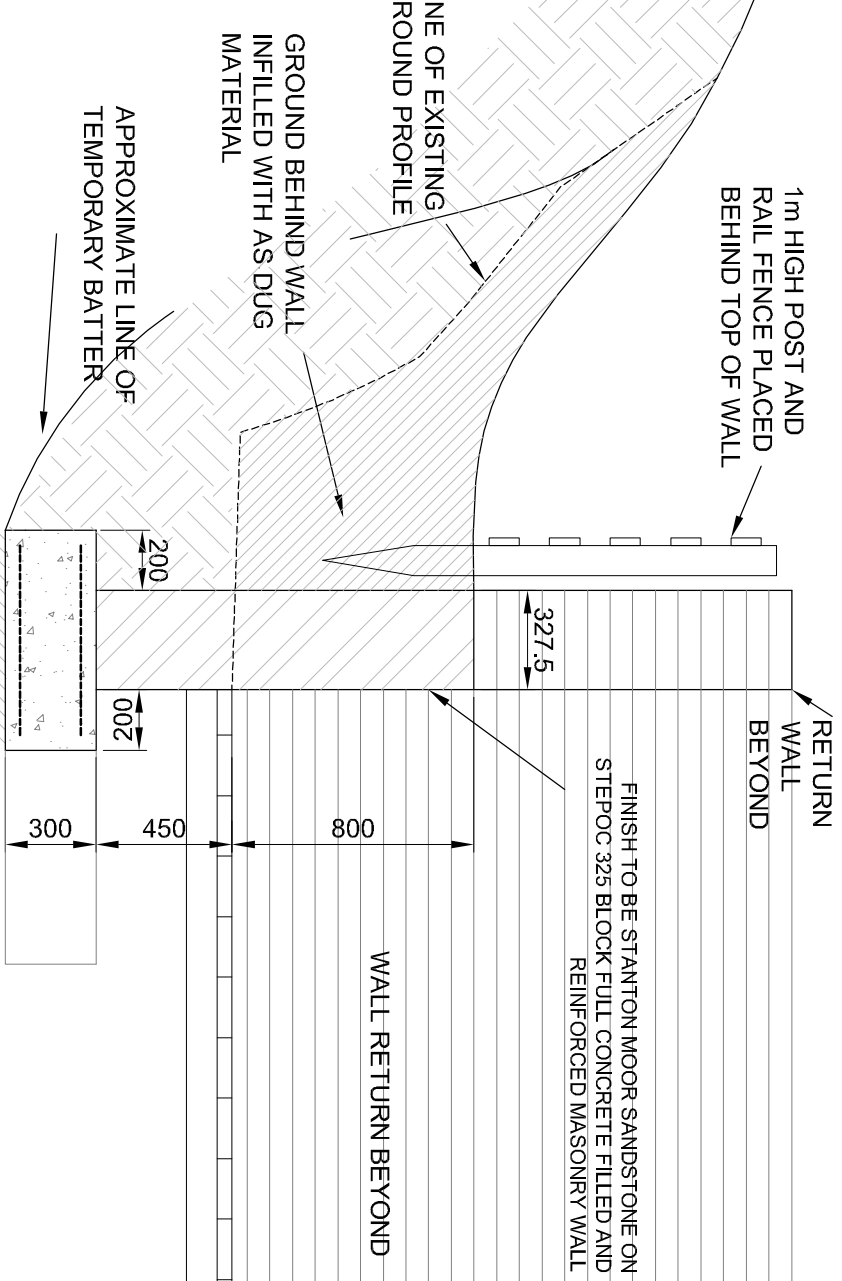

PROPOSED SITE PLAN
SCALE 1:100

SCALE 1:100

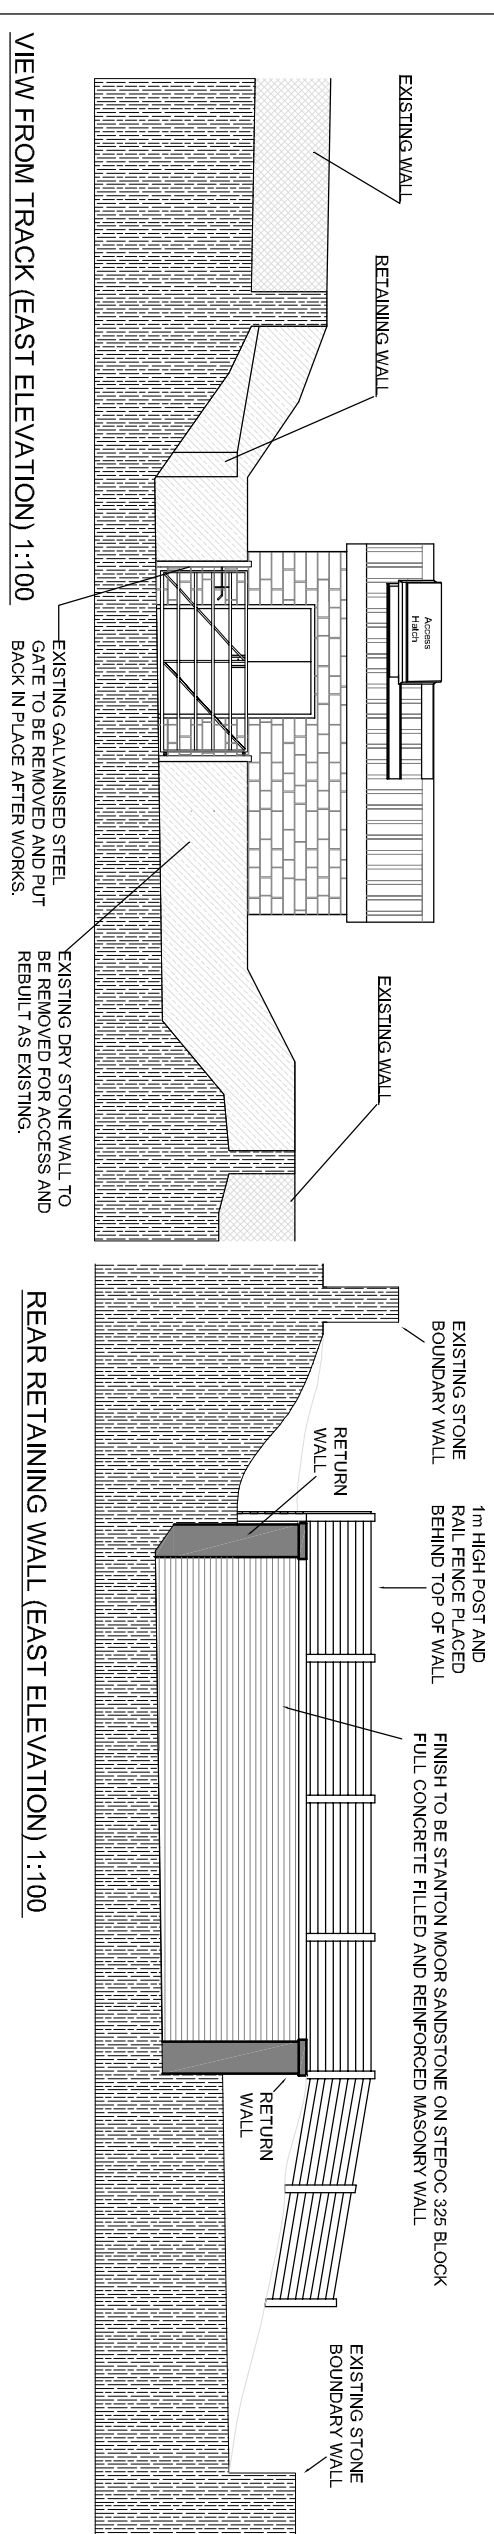

	B	08-07-16	P.L.A.N.N.I.N.G.		JAM	
	A	08-07-16	P.L.A.N.N.I.N.G.		JAM	
	-	20-09-16	P.L.A.N.N.I.N.G.		JAM	
Rev.	Date	Feedback notes				
By	Check	AS	JAM			

Client NESTLE_WATERS_UK_LTD BUXTON	Drawing Title SITE_PLAN_PROPOSED - -
--	---

Project Title LIGHTWOOD_BUXTON NEW_BOREHOLE	Drawn	Date
	J8	26.05.15
	Checked	Date
	MM	26.05.15