


This drawing is copyright of N.B.D.A. Ltd. and should not be reproduced without permission. Dimensions should not be scaled off this drawing. All dimensions should be checked on site.


Rev.	By	Date	Notes :-	Checked





EXISTING ENTRANCE ELEVATIONS (East Elevation)
SCALE 1:200@A1

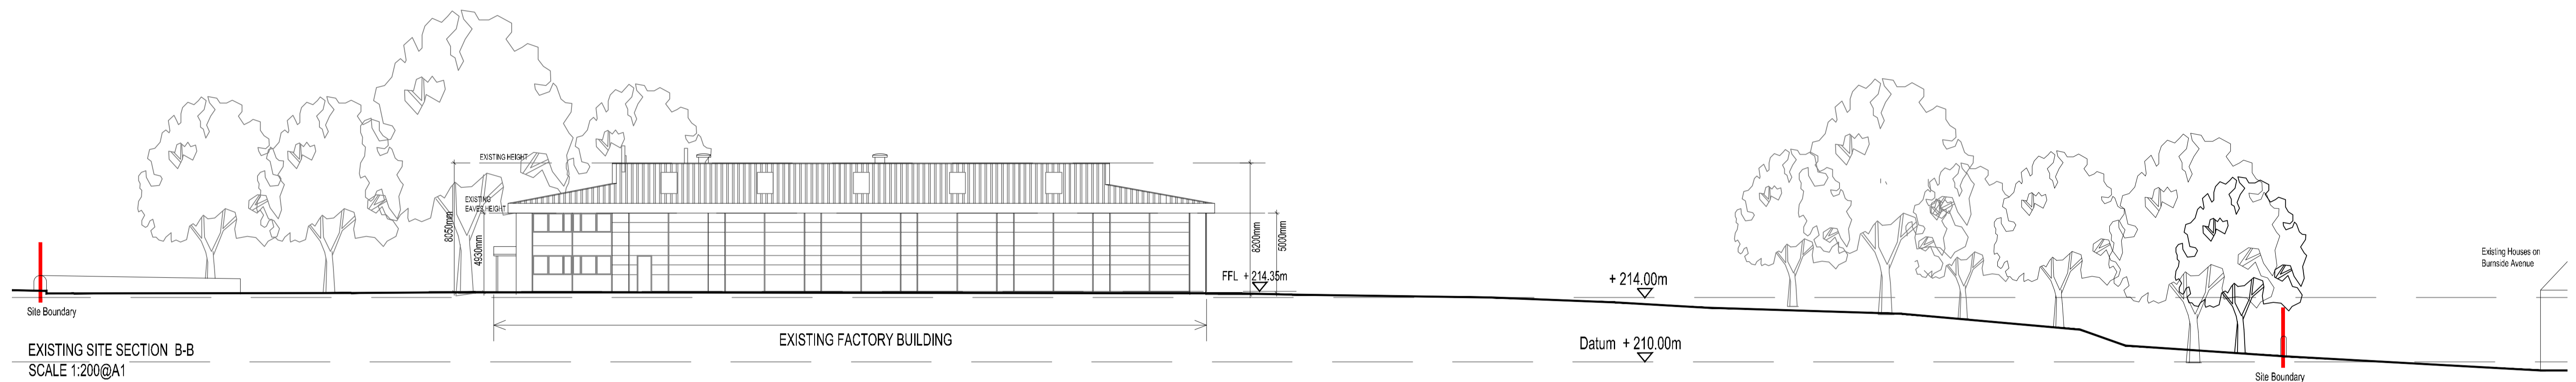

EXISTING SITE SECTION B-B
SCALE 1:200@A1

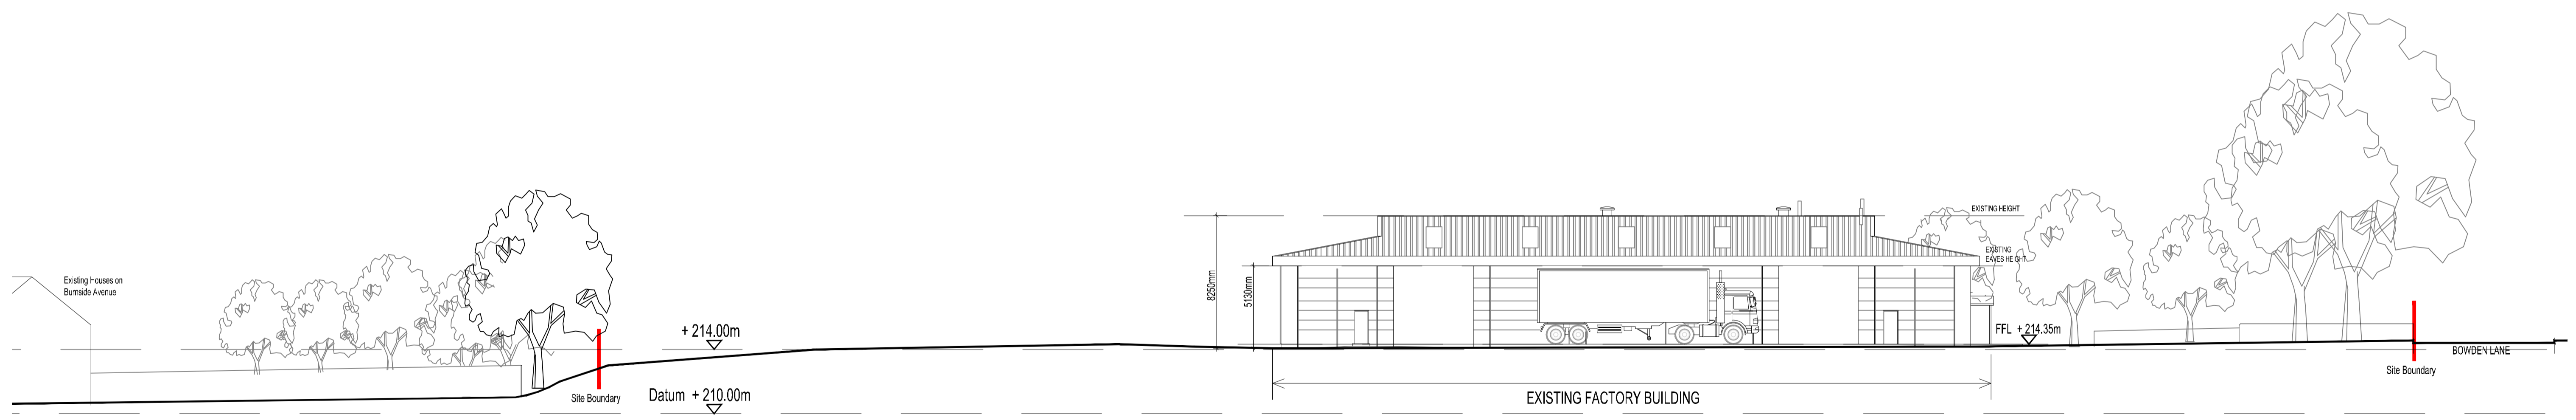

EXISTING SITE SECTION A-A
SCALE 1:200@A1

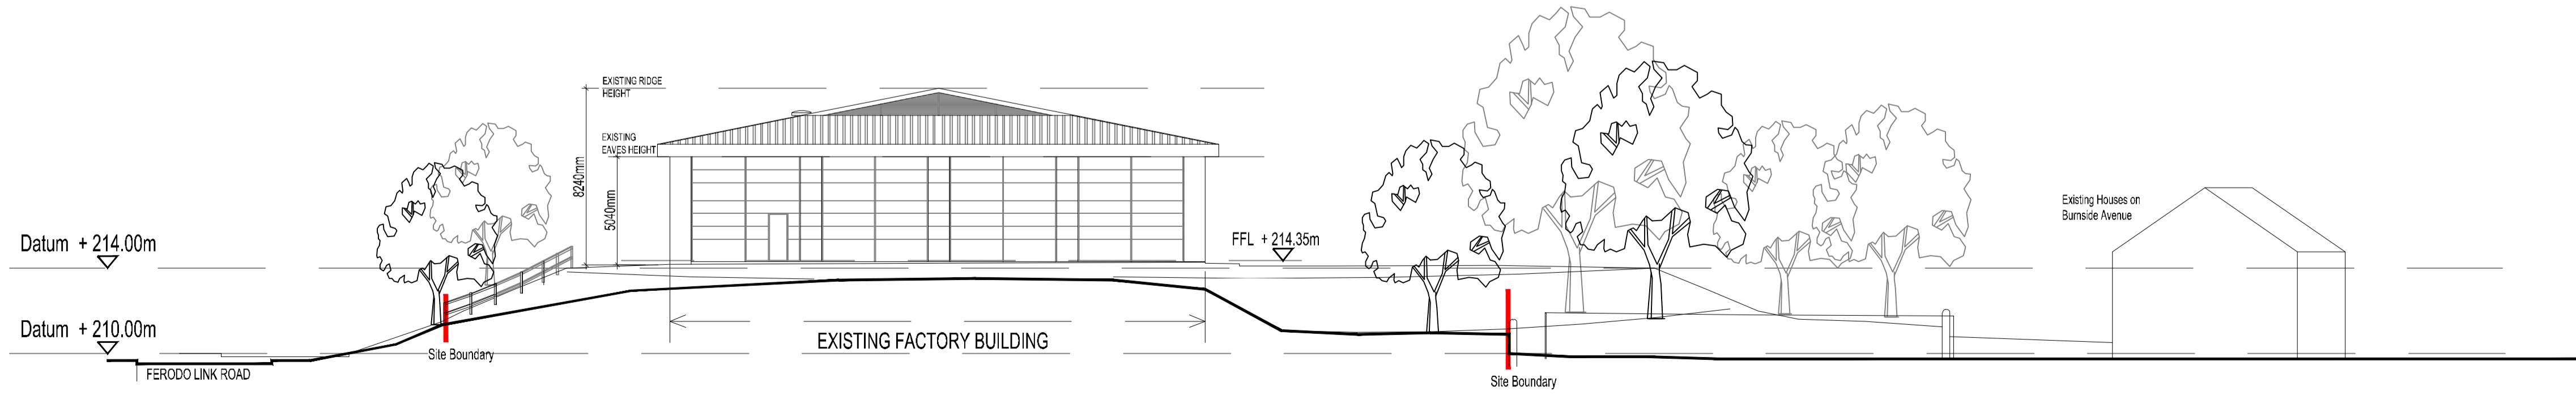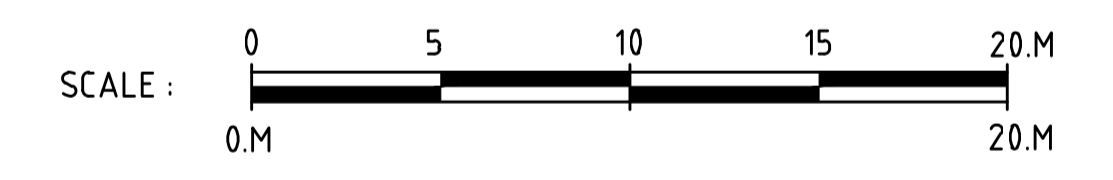

EXISTING SITE SECTION C-C
SCALE 1:200@A1

Client Name :- DORIC CRIMPED LIMITED
Project Name :- DORIC CRIMPED - PROPOSED FACTORY EXTENSION
Drwg Title :- EXISTING SITE SECTIONS
SCALE 1:200@A1

NBDA

Northern Building Design Associates Limited
Architects • Interior Design • Planning
The Old Church Palmerston Street Bollington Cheshire. SK10 5PX
Telephone : 01625 575550 Fax : 01625 576606
Email : design@nbda-architects.co.uk

Drawn :- BDF	Date :- 19.06.15	Drwg No :- 1424/DC-007	Rev :-
Checked :-	Date :- 1:200@A1		