




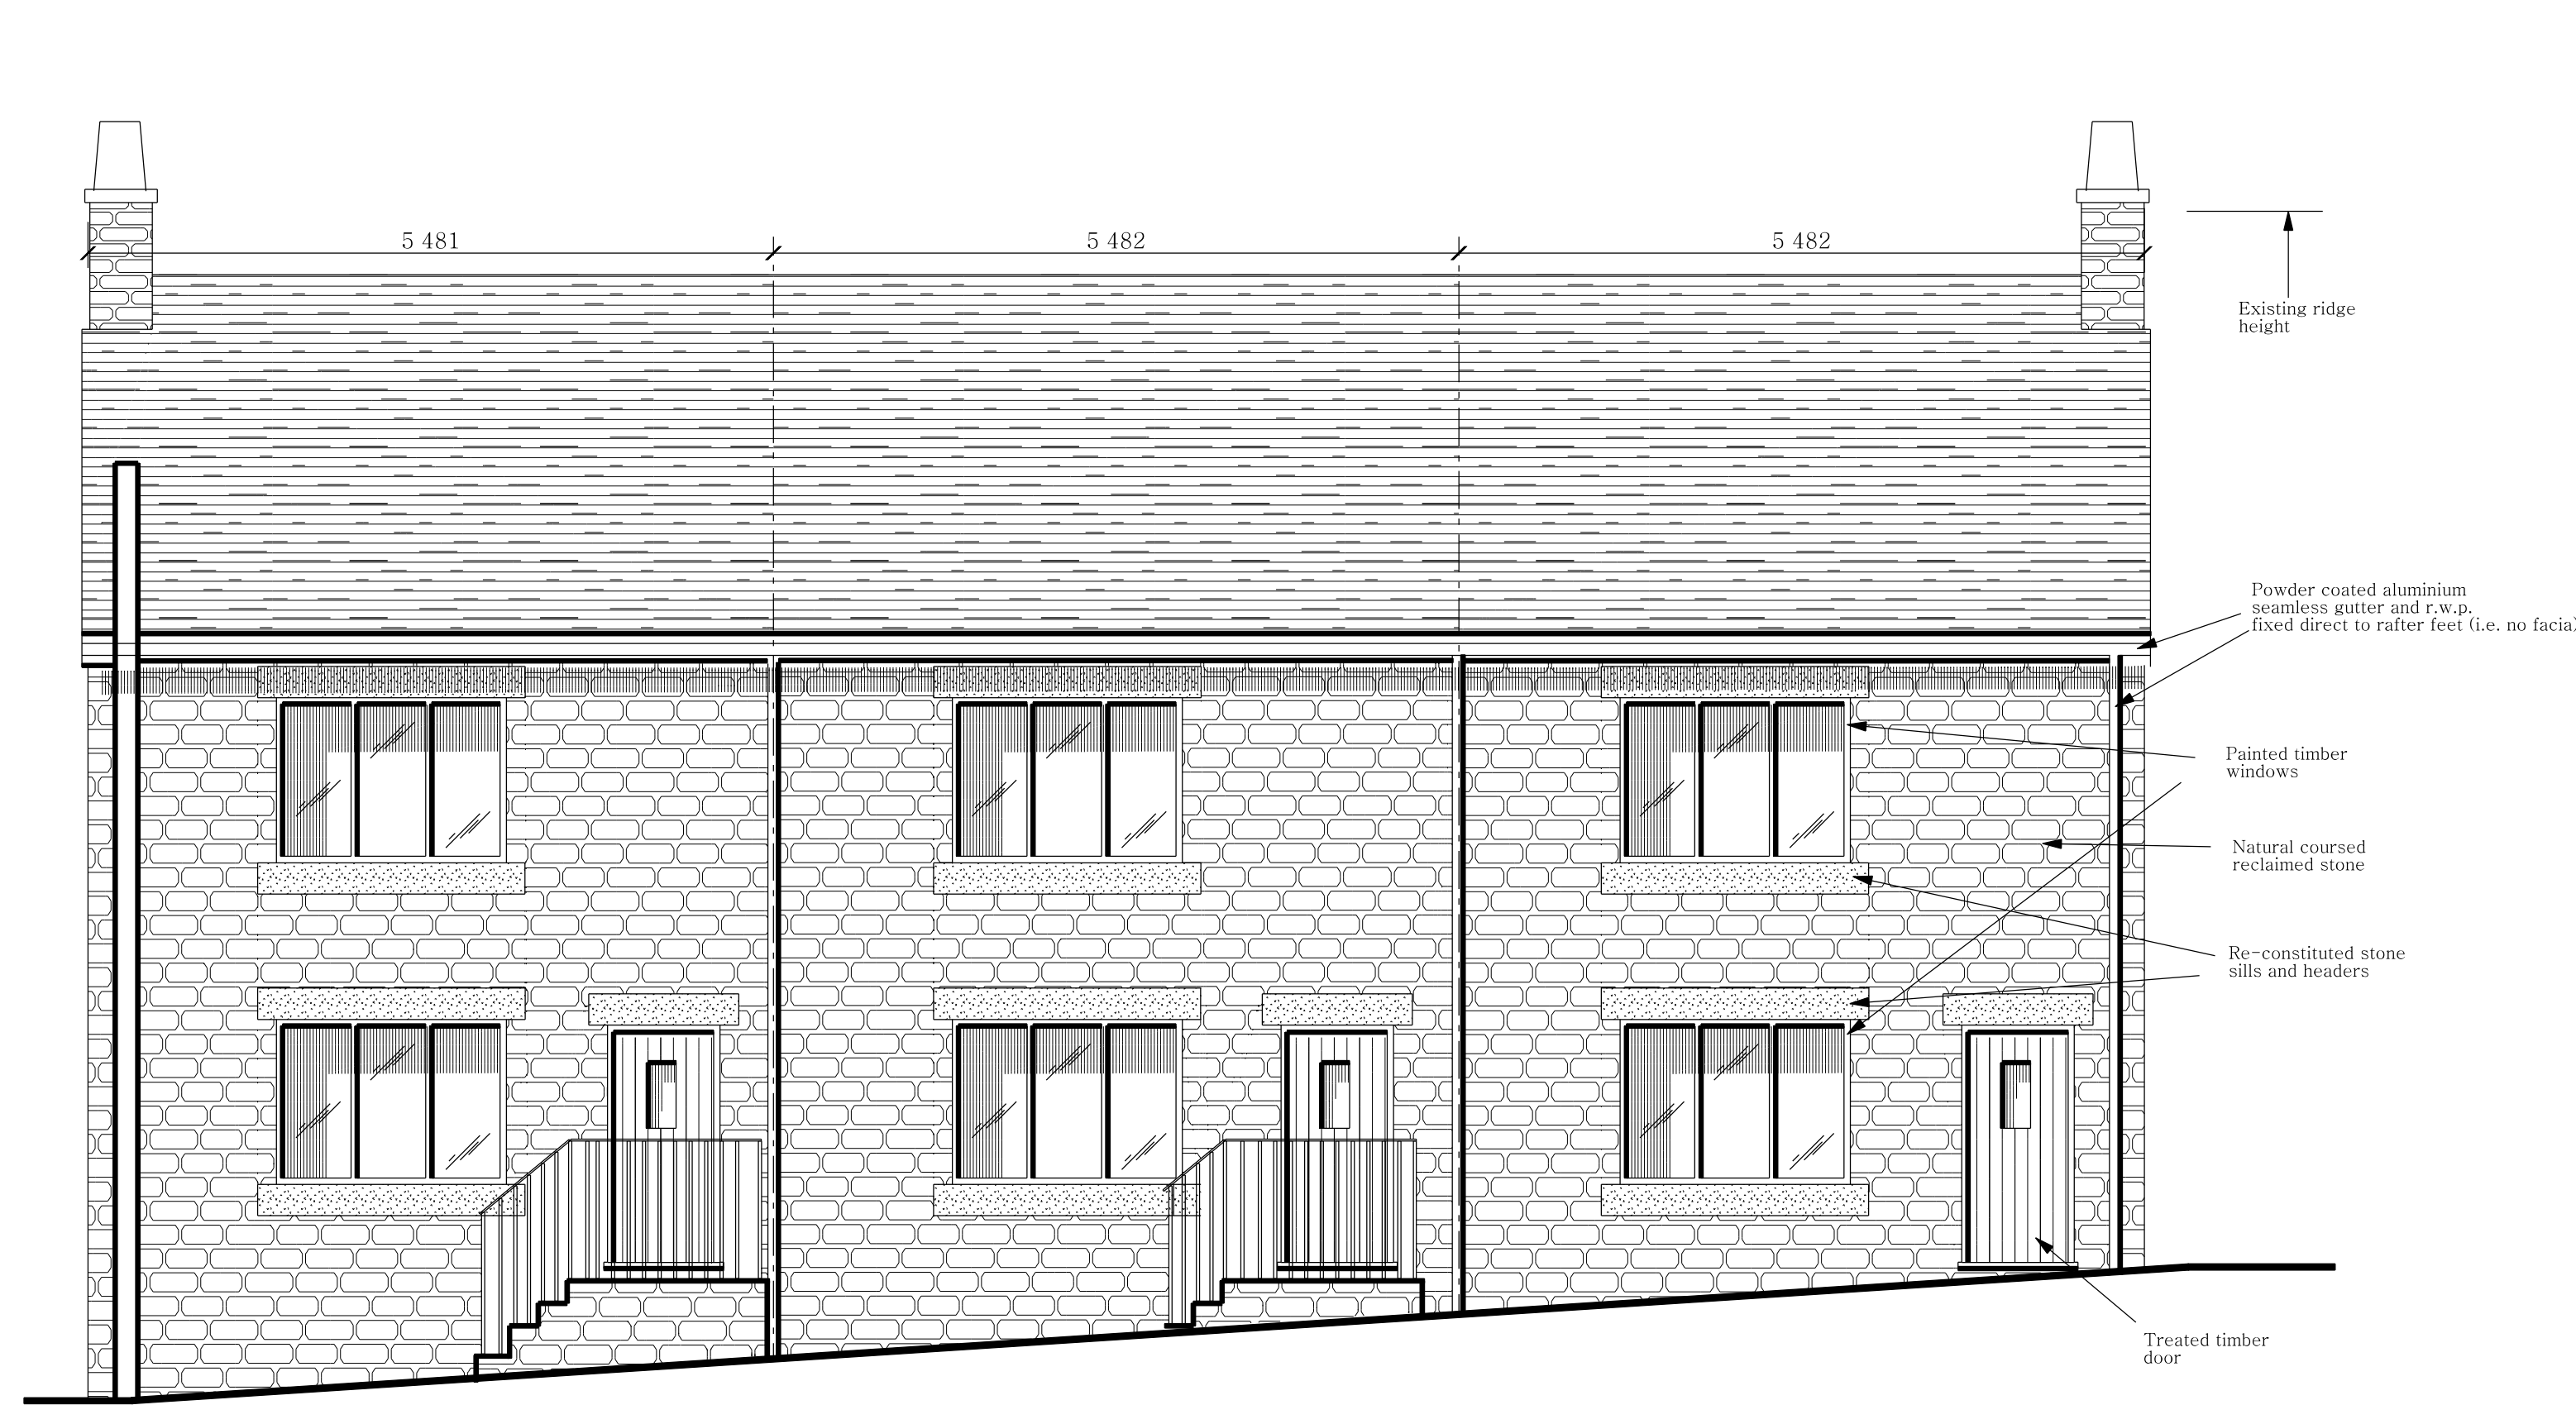

PROPOSED SOUTH FACING FRONT ELEVATION

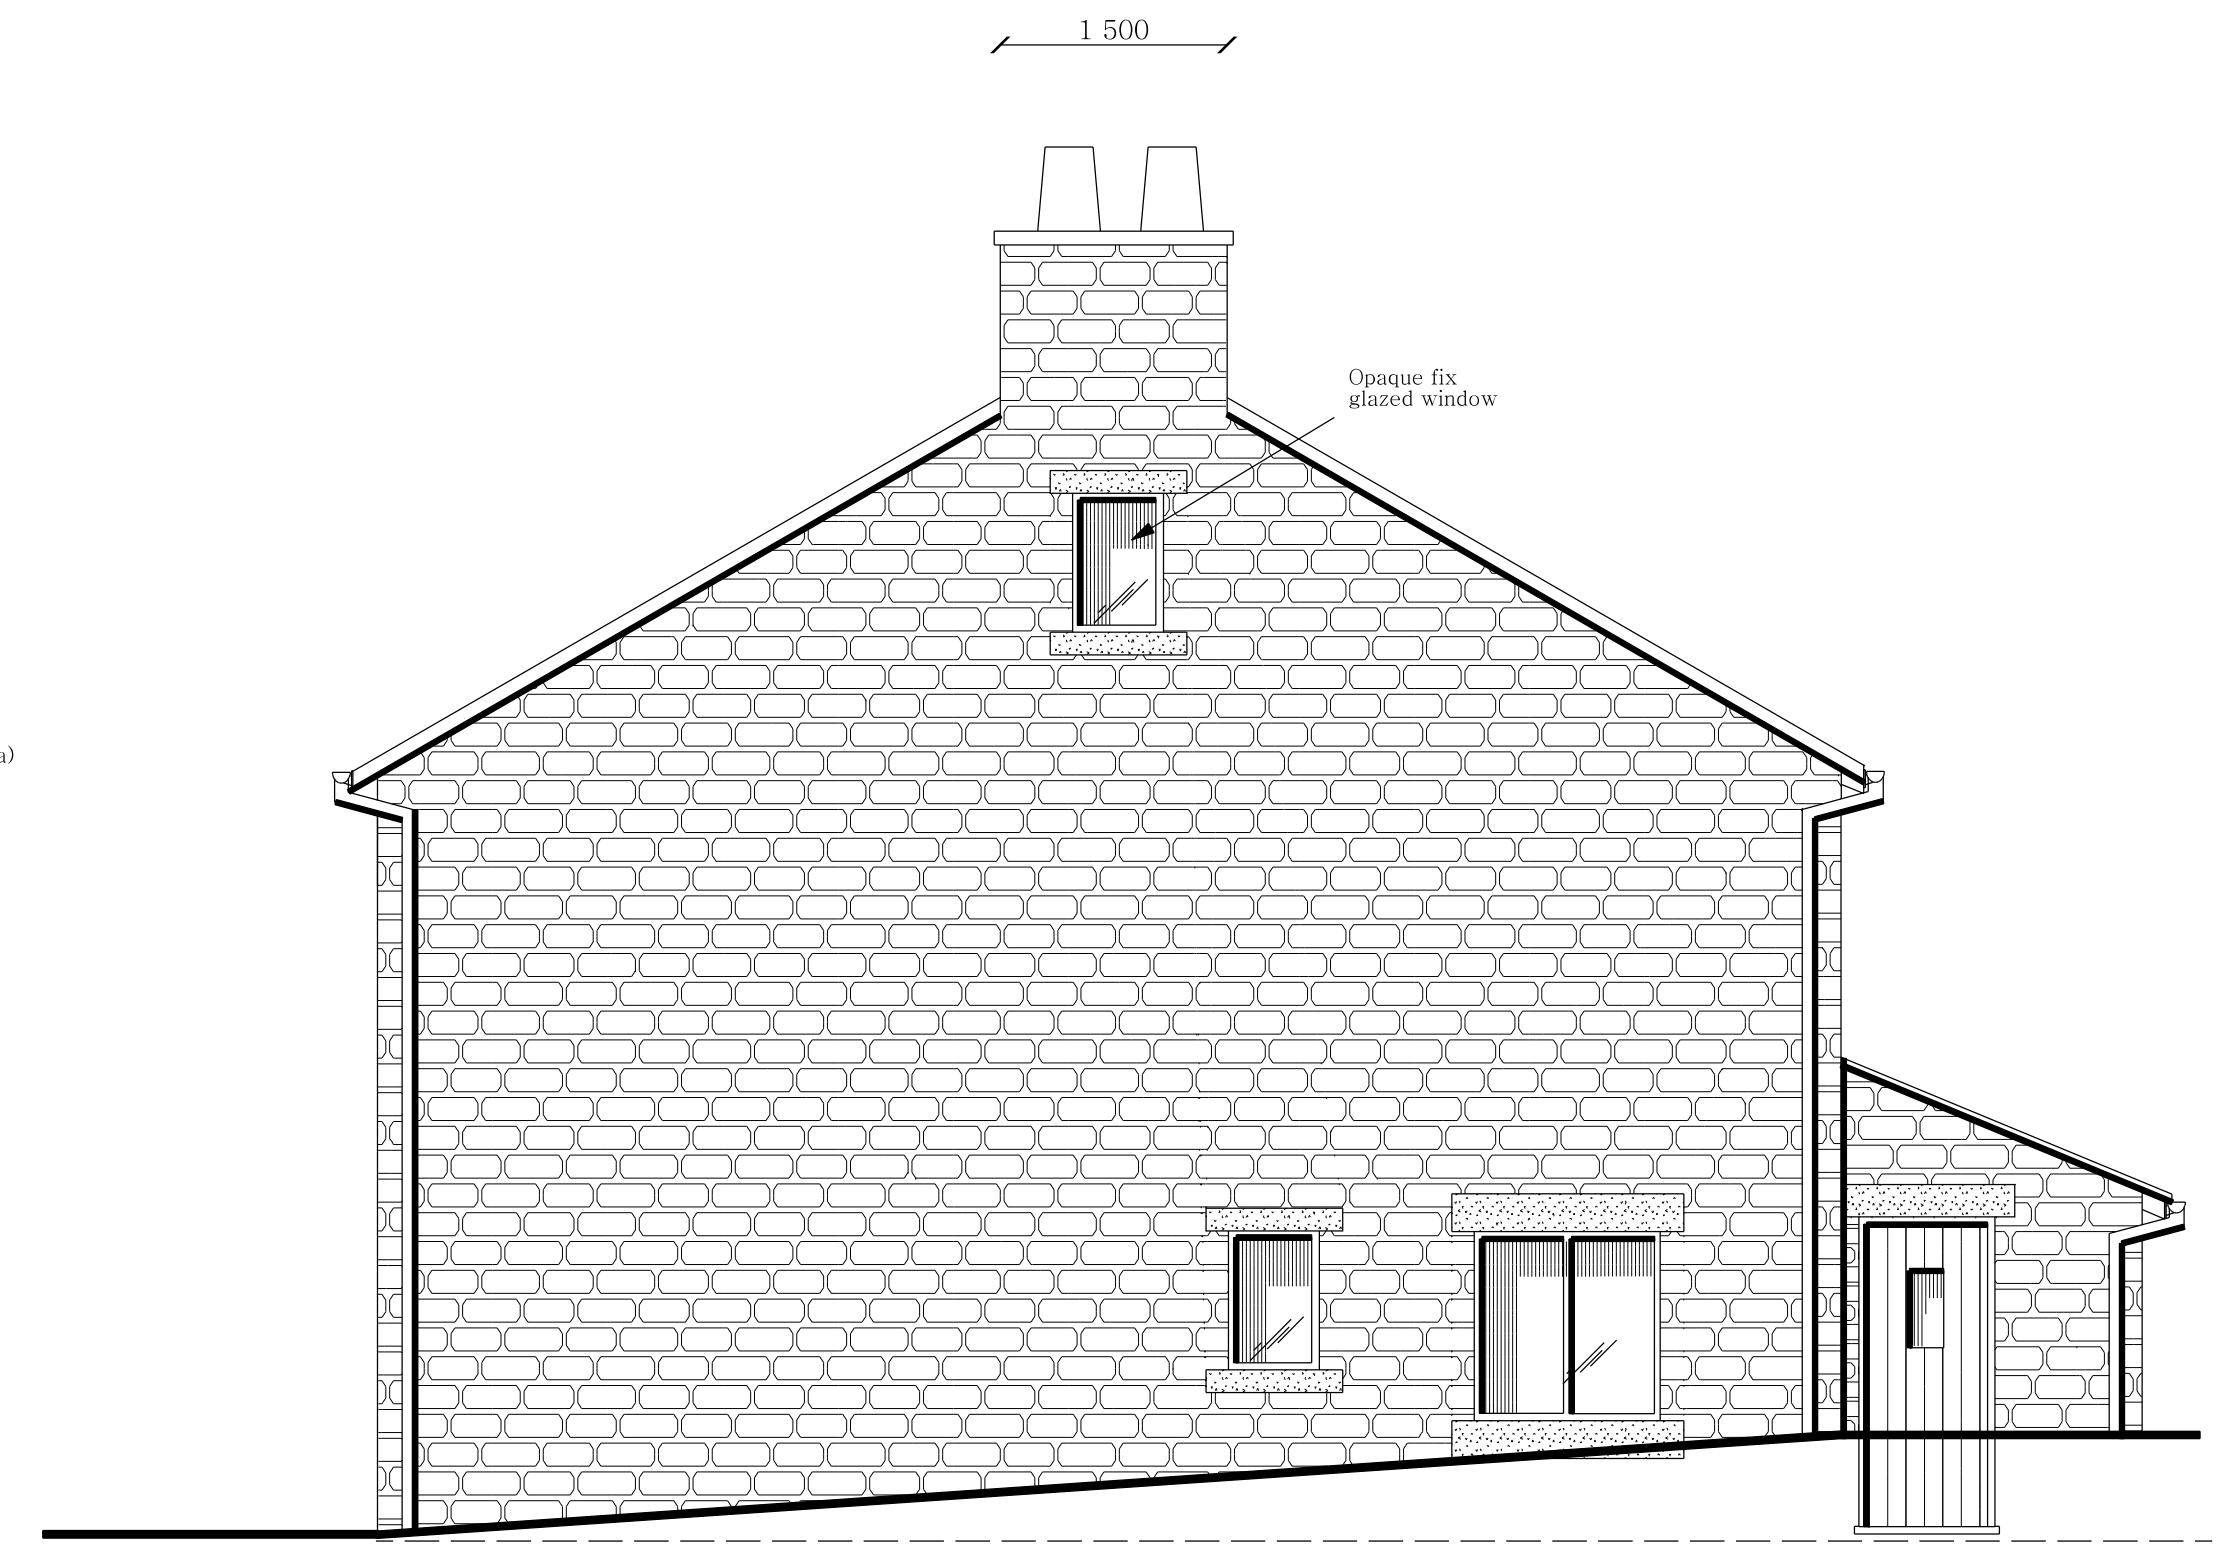


PROPOSED EAST FACING SIDE ELEVATION

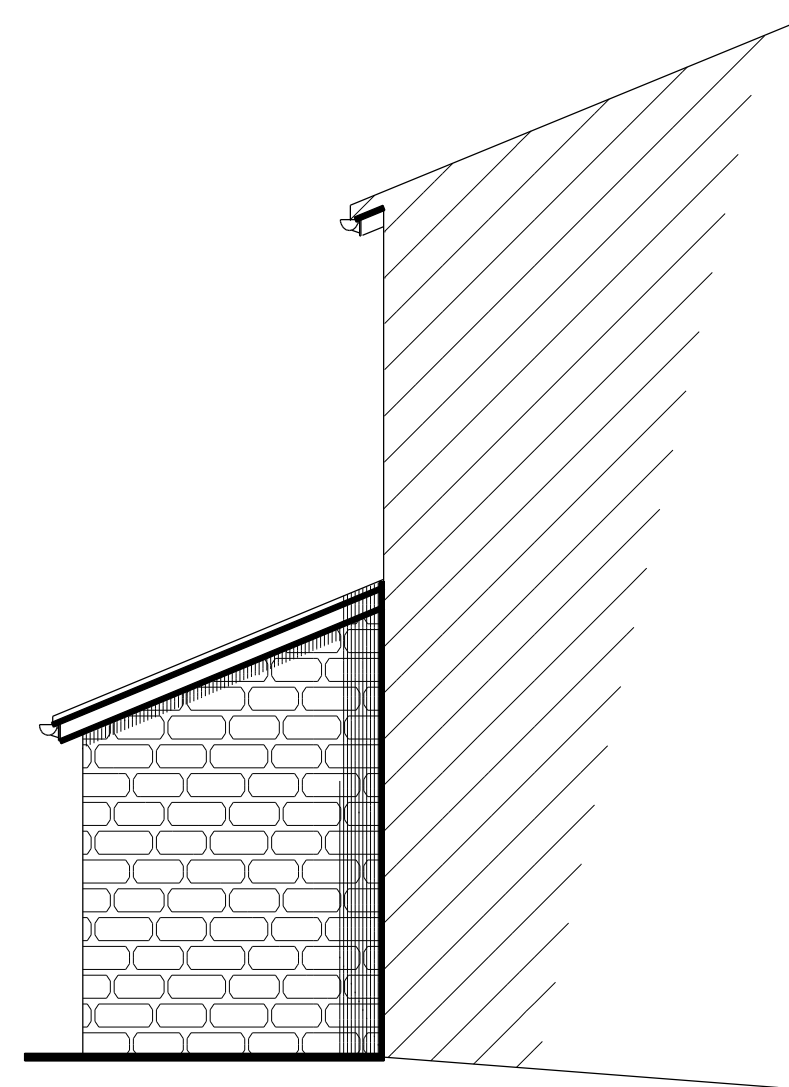

PROPOSED WEST FACING SIDE ELEVATION



PROPOSED NORTH FACING REAR ELEVATION

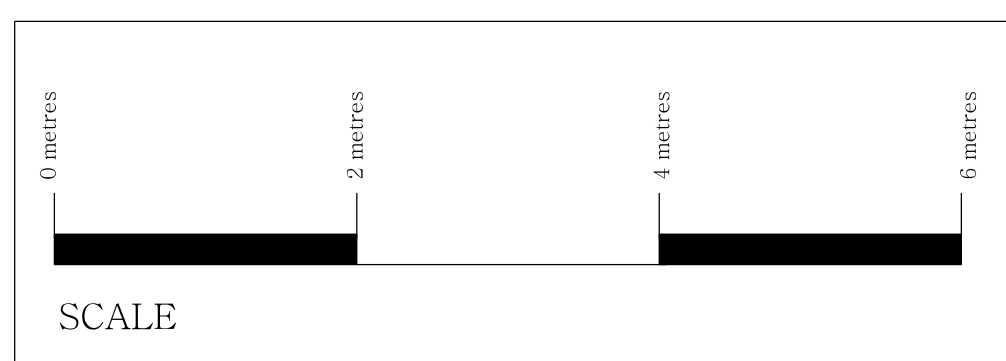

BRADLEY BUILDING DESIGN LTD.
34, OAK DRIVE,
BRAMHALL,
STOCKPORT,
CHESHIRE.
SK7 2AD.
0161 439 0087
Mob 07989 326039
bradleybuildingdesign@btopenworld.com

PROPOSED ELEVATIONS
CREATION OF THREE DWELLINGS
for
MR. D. SHELMADINE,
at
ROSE HOUSE,
MANCHESTER ROAD,
TUNSTEAD MILTON,
Scale 1:50 @ A1
Date DECEMBER 2014
Drawing Number 5123/4/B