


© James Darwent Architecture Ltd. To be read in conjunction with the specification and all relevant drawings. Contractor to check all dimensions on site and inform architect in writing of any inaccuracies to drawings. Do not scale from this drawing. All noted dimensions in MM unless stated otherwise. To be read in conjunction with all other architects and engineers drawings

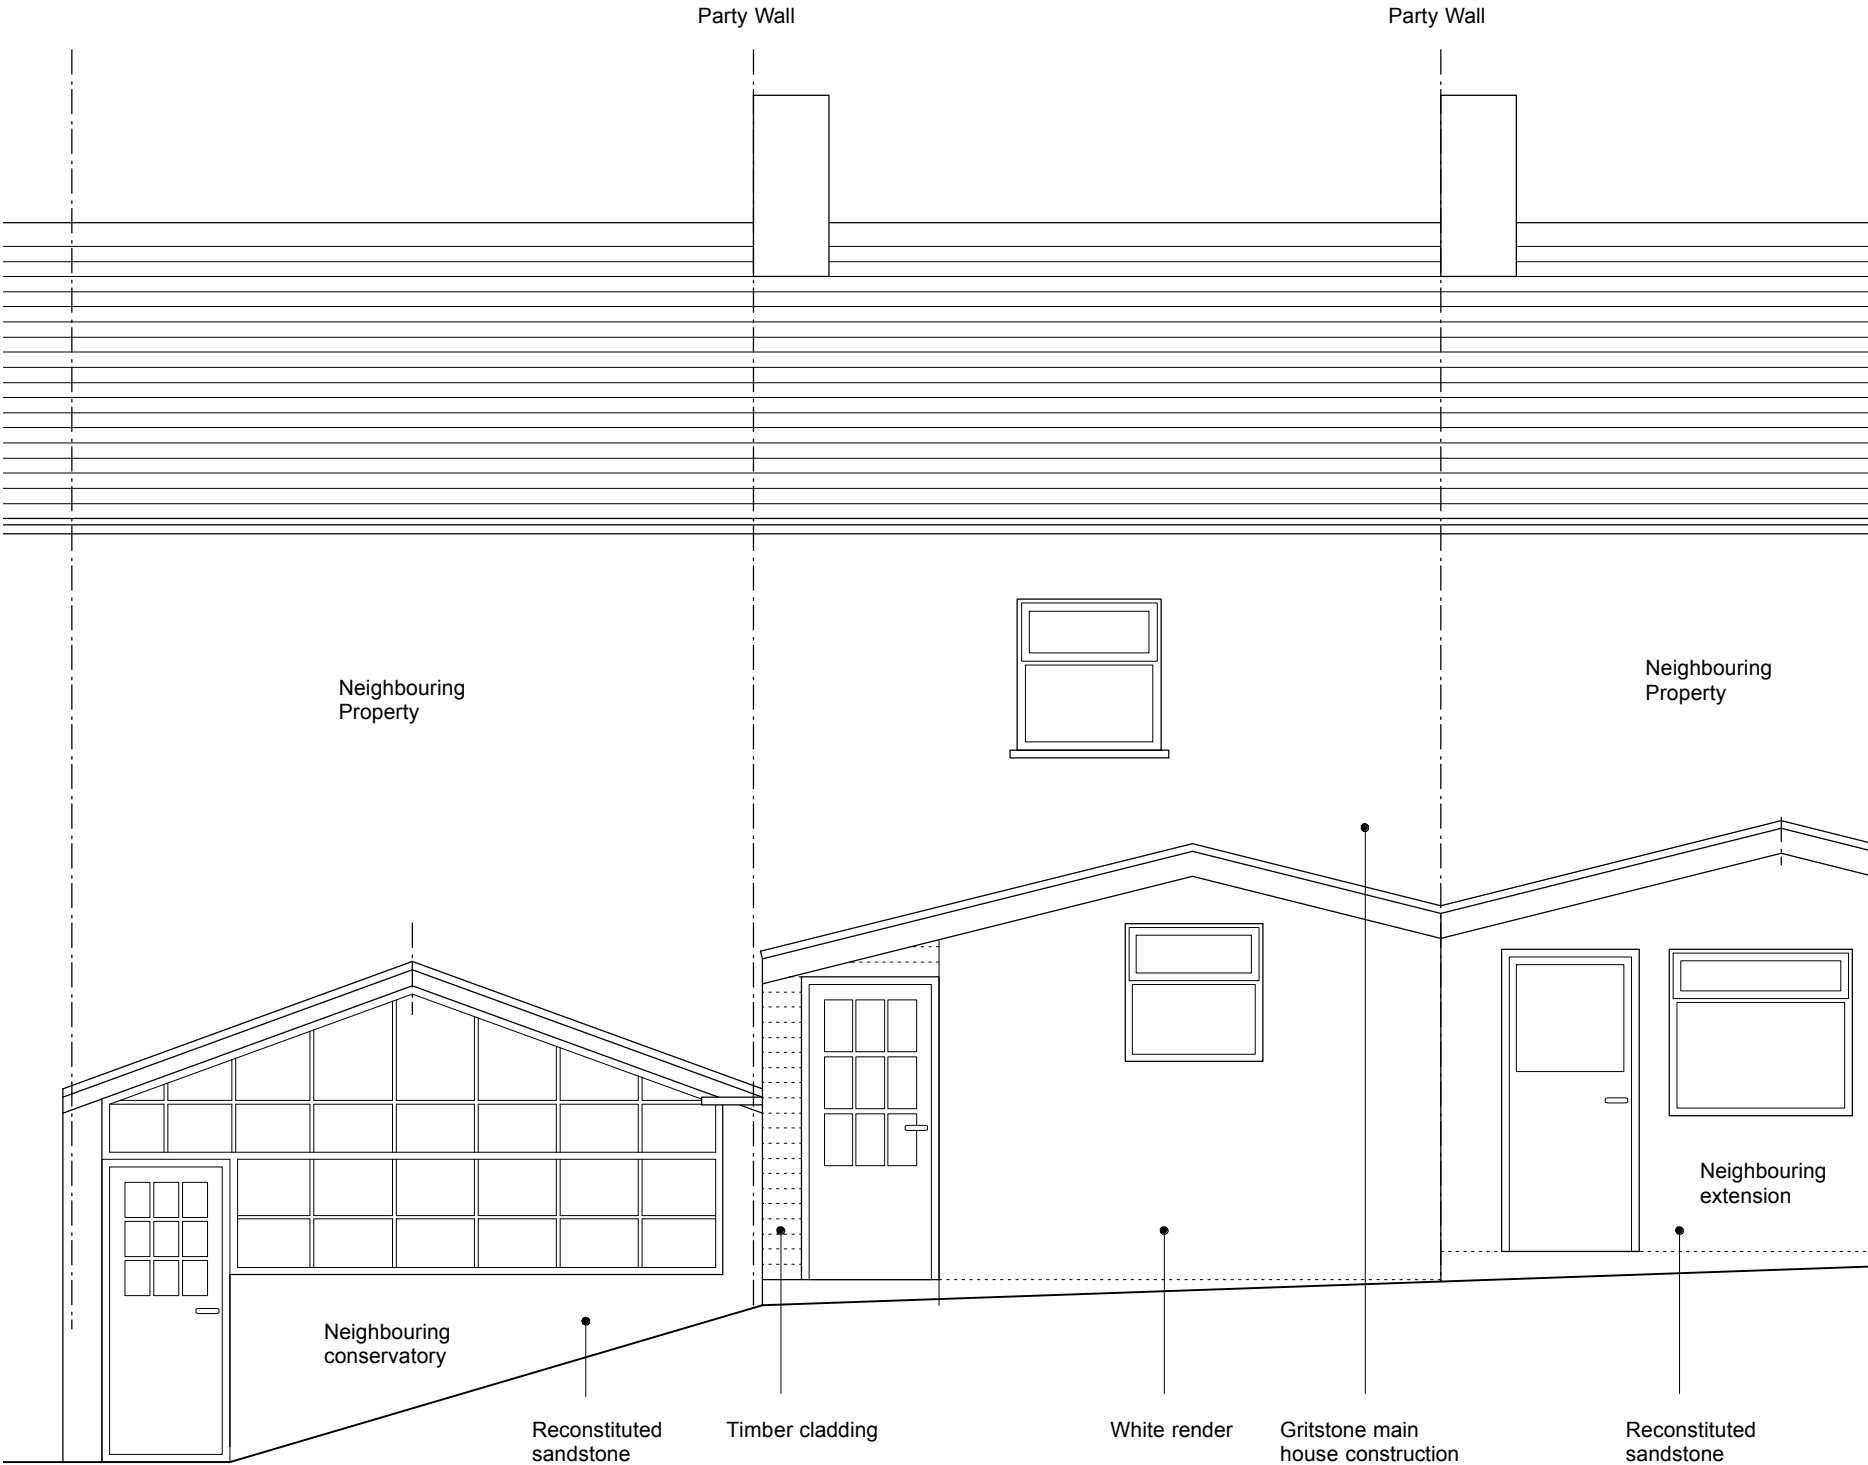

james darwent architecture ltd
Trafalgar House, 5-7 High Lane, Chorlton-Cum-Hardy, Manchester, M21 9DJ
The Island, Castleton, Hope Valley, Derbyshire, S33 6WN
info@darwentarchitecture.co.uk
Company number: 8246259

PROJECT		Remodelling and Expansion	
CLIENT		3 Church Brow, Chapel-En-Le-Frith, High Peak, SK23 0EU	
DWG. NO.		REVISION DRAWN BY	
HHC_PL007		Existing Rear Elevation	- CB
DATE		SCALE	
July 2015		ISSUE	1:50 @ A3
		Planning Issue	