





WORKSHOP FURNITURE / FIXTURES KEY											
Icon	Item	Linear Meters	Icon	Item	Linear Meters	Icon	Item	Linear Meters	Icon	Item	Linear Meters
	Single bay Double bay	3.5		Chest Unit	2.5		Door table / Large table	8		Vintage / Medium Table	6
	600 bay built in	3.5		Mini t stand	1.5		Sally show stand	3.5		Media Unit	4
	Tea stand	2		Porcupine / Hedgehog	2.5		Roundel	6		Cinema rocking chair	
	Double L	6		Runner rail	6		Slat Board S	3.5		Armchair	
	Fire			Trolley / Pram	10		Slat Board M	5		Stool	
				Mini Slutz			Slat Board L	7		Tilt Mirror	
							Coffee table	4		Pigeonhole corner	
										Mannequin	
										Mirror to panel	

ANDY THORNTON FURNITURE KEY											
	ATFUVF453	2 tier rack		ATFUVF003	Shelving / Table		ATFUVF467	Short ladder		ATFUVF442	Metal Pigeonhole
	ATFUVF455	4 tier rack								ATFUVF352	Wooden Pigeonhole
	ATFUVF431	Mesh Box		ATFUVF652	Tiered Shelving		ATFUVF114	Tall ladder		ATFUVF685	Metal cabinet
	ATFUVF411	4 tier mesh rack								ATFUVF697	Stool
	ATFUVF454	3 tier mesh rack		ATFUVF369	French Rail		ATFUVF164	Trolley		ATFUVF537	Mesh Pigeonhole
	ATFUVF444	2 tier rack lid		ATFUVF104	Bench					ATFUVF576	Jewellery Stand

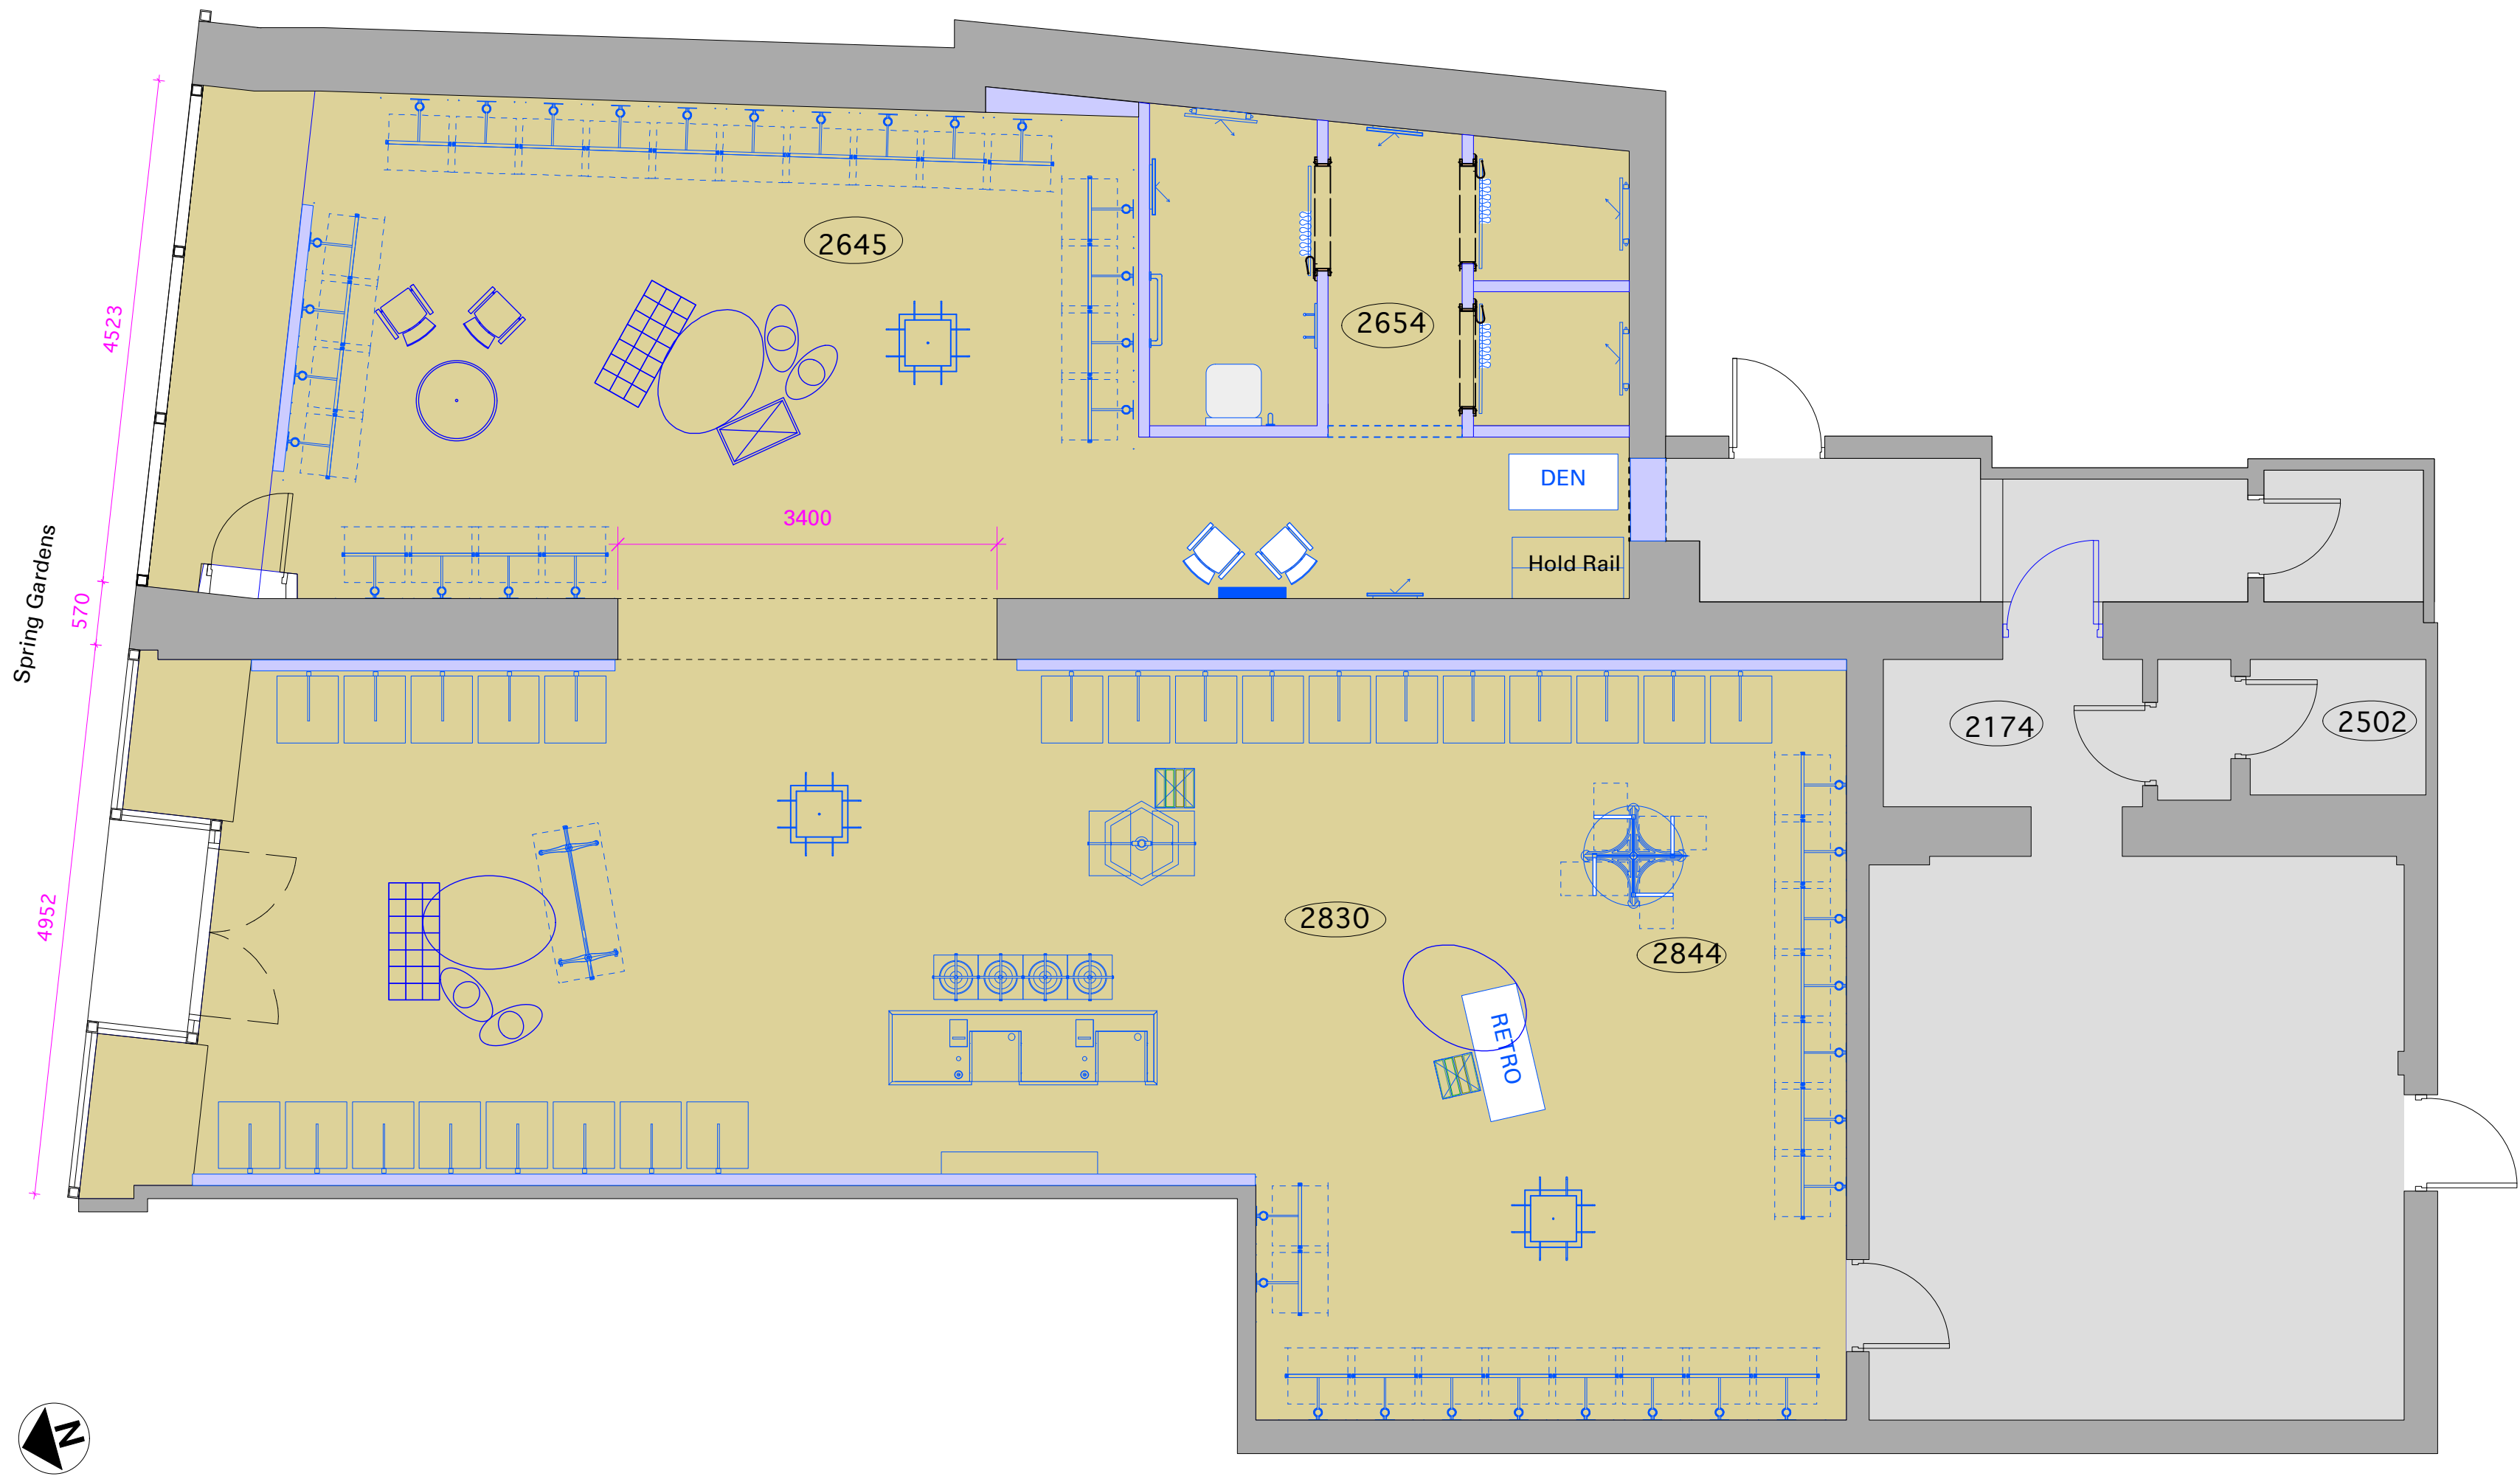

Ground Floor Plan 1:50
Proposed

RETAIL
139,6 sqm
1496,2 sqft
BoH
30.7 sqm
322,9 sqft

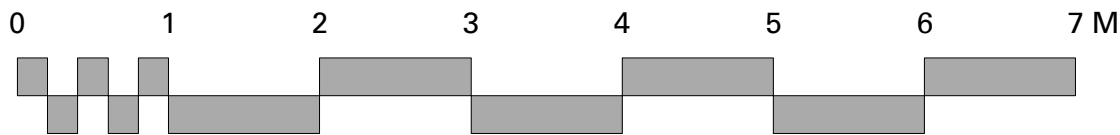

Rev	Date	Notes
A	2015-07-02	Invisible system added
-	2015-05-28	New drawing

PRELIMINARY

Project	
White Stuff Buxton 40-42 Spring Gardens Buxton SK17 6BZ	
Drawing	
Plans Proposed Op 2	
Scale	Drawn by
1:50 [A1]	JC/AP
Number	Revision
WSBUX-GA003	A
Do not scale from this drawing. Except for planning purposes All dimensions are in millimeters unless otherwise stated. All dimensions must be verified on site and any discrepancies reported to AMD.	