


NOTES
The Contractor is to check all dimensions and conditions on site before commencing. Do not scale from this drawing.
This drawing remains the copyright of POZZONI LLP.
SCALE BAR
TO BE USED ONLY AS GUIDANCE
1:500 1:1000 1:2000 1:3000 1:4000 1:5000 1:6000 1:7000 1:8000 1:9000 1:10000
1:11000 1:12000 1:13000 1:14000 1:15000 1:16000 1:17000 1:18000 1:19000 1:20000
KEY PLAN

Rev	Description	By	Date
F	Design Development	SPM	21.09.15
E	Amendments required by Planning Permit SPM 01.09.15	SPM	01.09.15
D	Amendments required by Planning Permit SPM 01.09.15	SPM	01.09.15
C	Design Development	SPM	30.07.15
B	Design Development	SPM	22.07.15
A	Design Development	SPM	03.07.15
Rev	Description	By	Date
8	8/10		
Client	Standard Life Investments Property Holdings Limited		
Ref	Units 6 & 7 Howard Town Mill, Victoria Street, Glossop, Derbyshire		
Drawing	Existing Site Plan		
Drawn By	P4349	101	B F
File Path	C:\projects\2000000000\Design\graphics\101 Existing Site Plan.dwg		
Date	09.06.15	1:250@A1	
SD CoOrd	-	SPM	JW
2D CoOrd	SPM	Approved By	
Feasibility	Feasibility	Tender	Construction
Design	Design	Contract	As Built

pozzoni

London House
115 Golden Lane
London
EC1Y 0TU
+44 207 078 0079
architect@pozzoni.co.uk

Woodville House
2 Woodville Road
Atherstone
WV4 4 2TH
+44 161 928 7848
pozzoni.co.uk

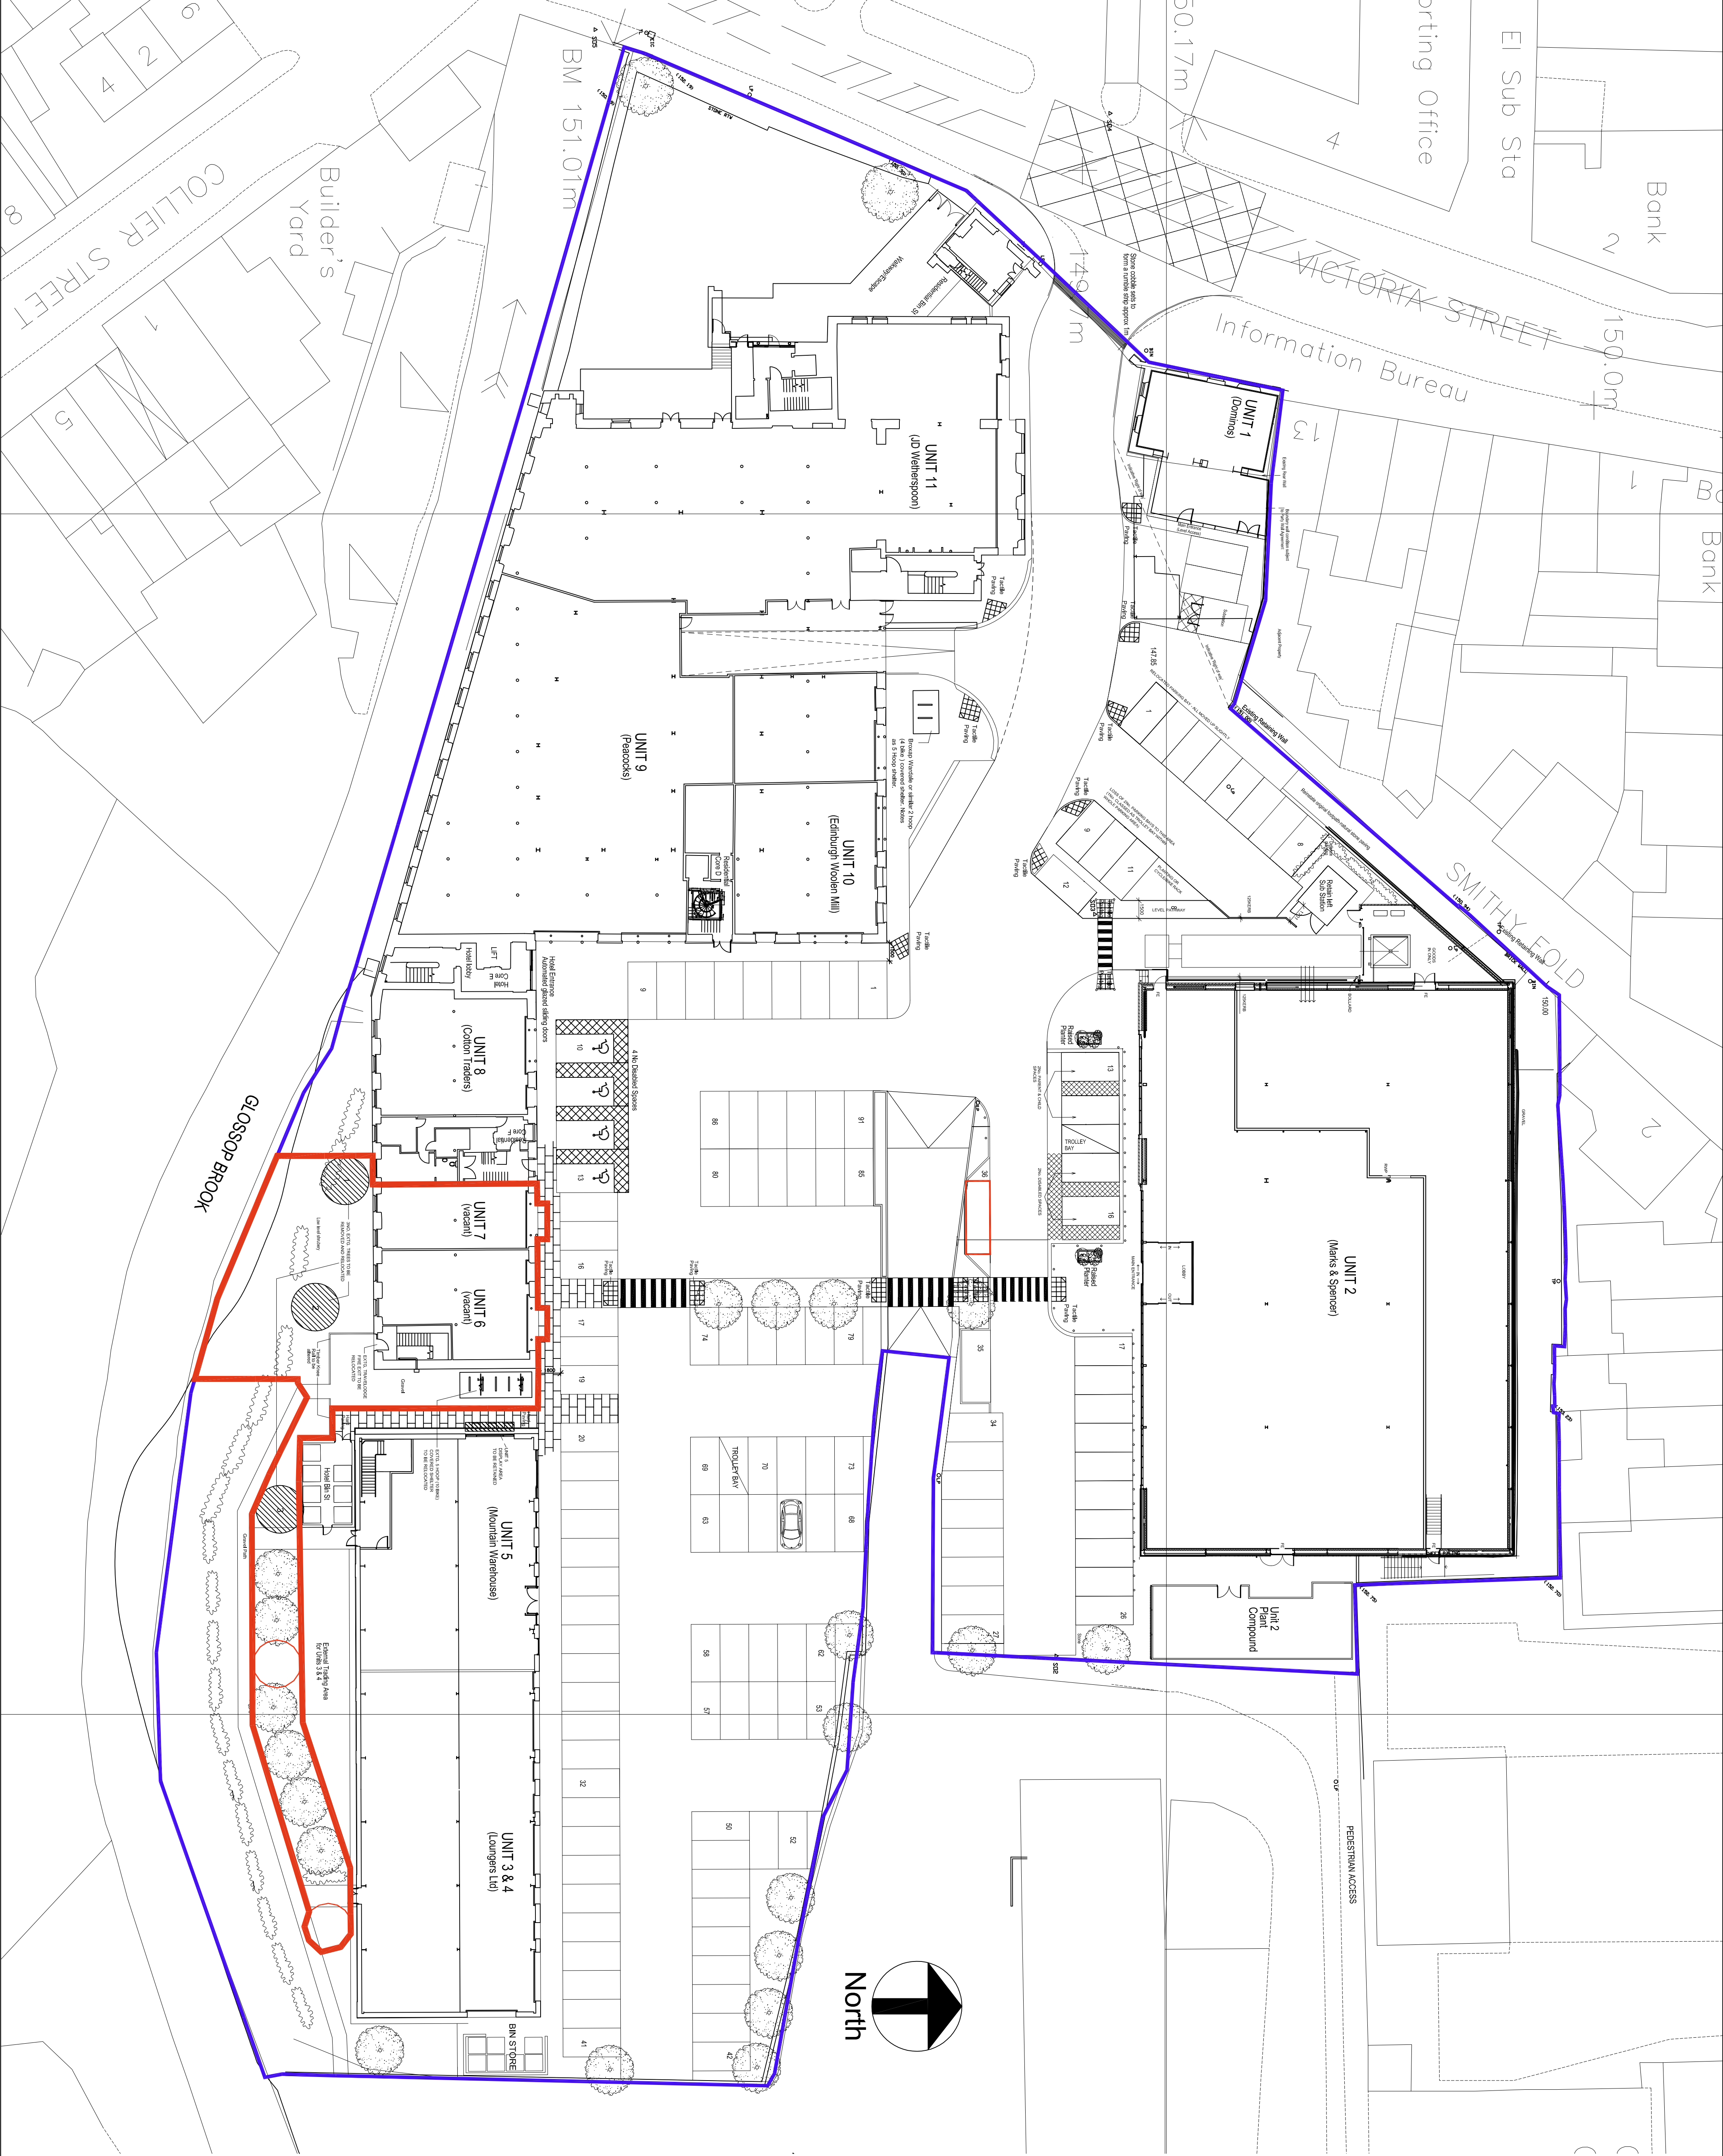

London House
115 Golden Lane
London
EC1Y 0TU
+44 207 078 0079
architect@pozzoni.co.uk

Woodville House
2 Woodville Road
Atherstone
WV4 4 2TH
+44 161 928 7848
pozzoni.co.uk