
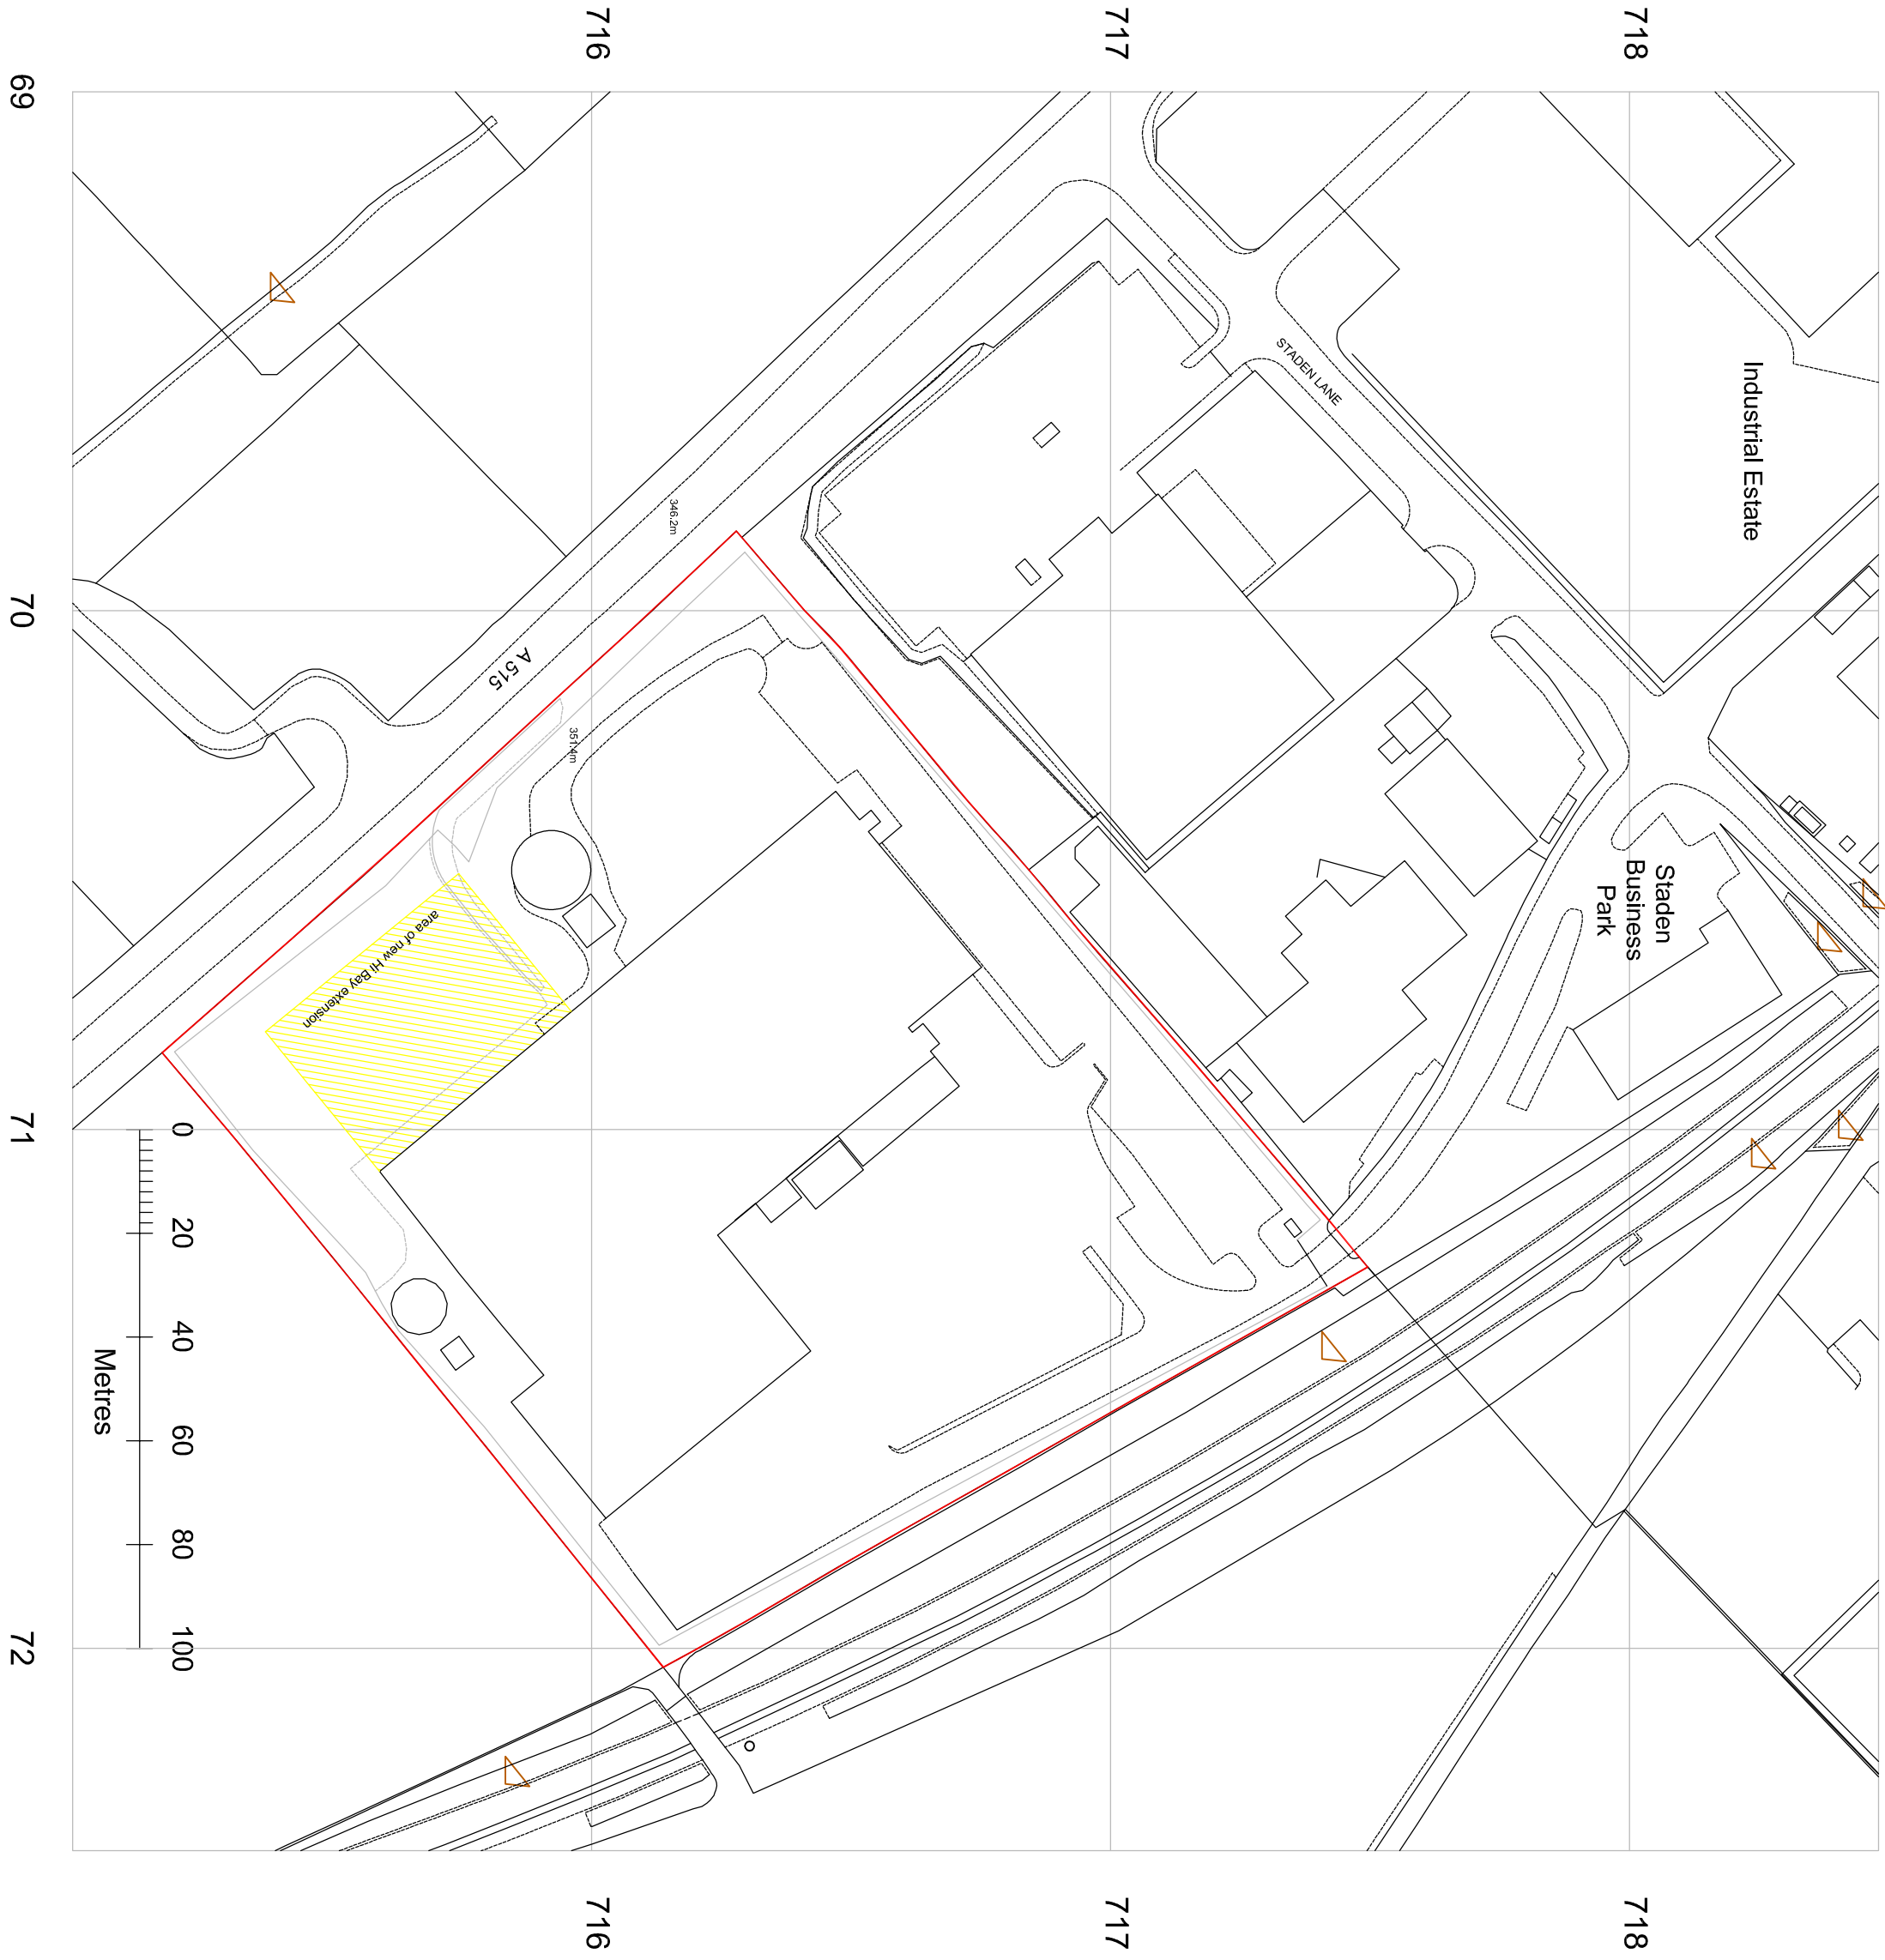



SCHEDULE OF EXISTING ACCOMODATION

1	main office area comprising: - reception - staff facilities inc canteen - offices - laboratory and research	774 m2
2	main manufacturing area	2857 m2
3	12m high bay storage facility	2410 m2
4	6m high storage facility	1436 m2

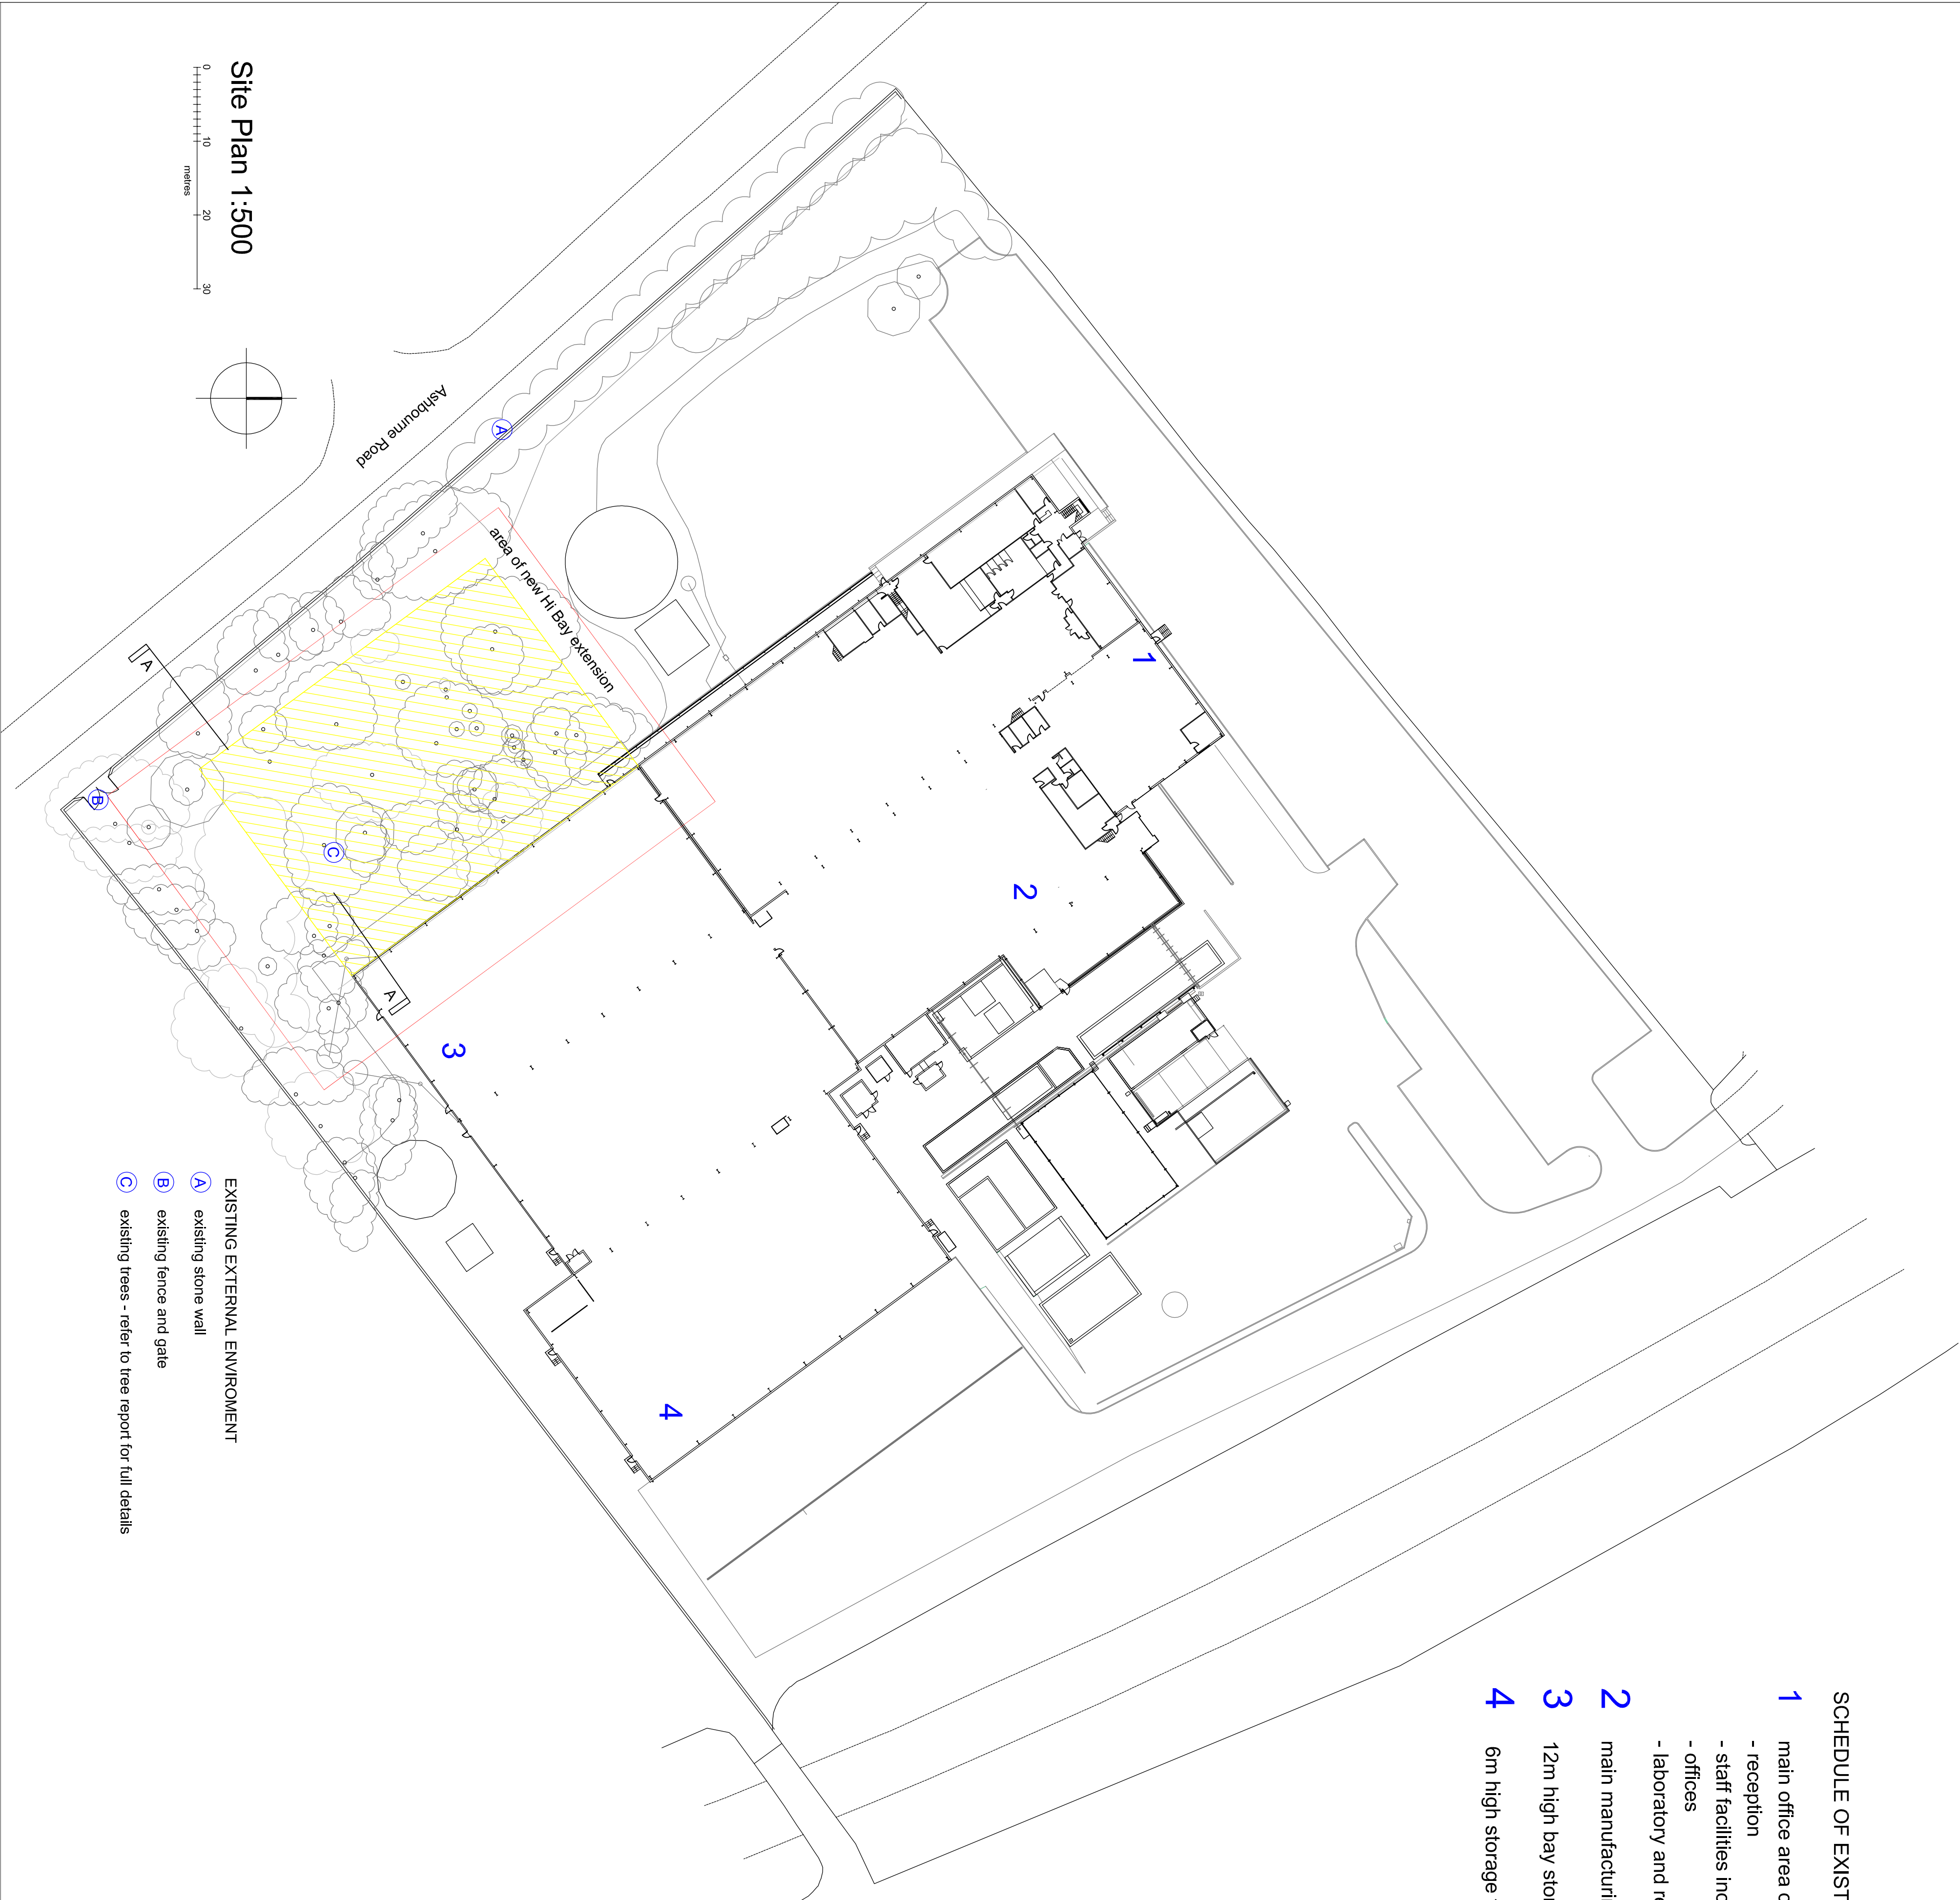

Site Plan 1:500

0 10 20 30  
metres

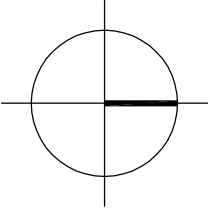

- EXISTING EXTERNAL ENVIRONMENT
- A existing stone wall
  - B existing fence and gate
  - C existing trees - refer to tree report for full details

Location 1:1250



SELDEN RESEARCH New High Bay Storage Facility

Existing		drawing no							
job	SELDEN RESEARCH LTD		job no	Selden04		01			
	New Build			date	04-15				
title	Plans as Existing		scale	A1					
				A2					
				1:500 1:1250					
revision			revision	A		B	C	D	E