



PART SOUTH ELEVATION
TO GROVE STREET

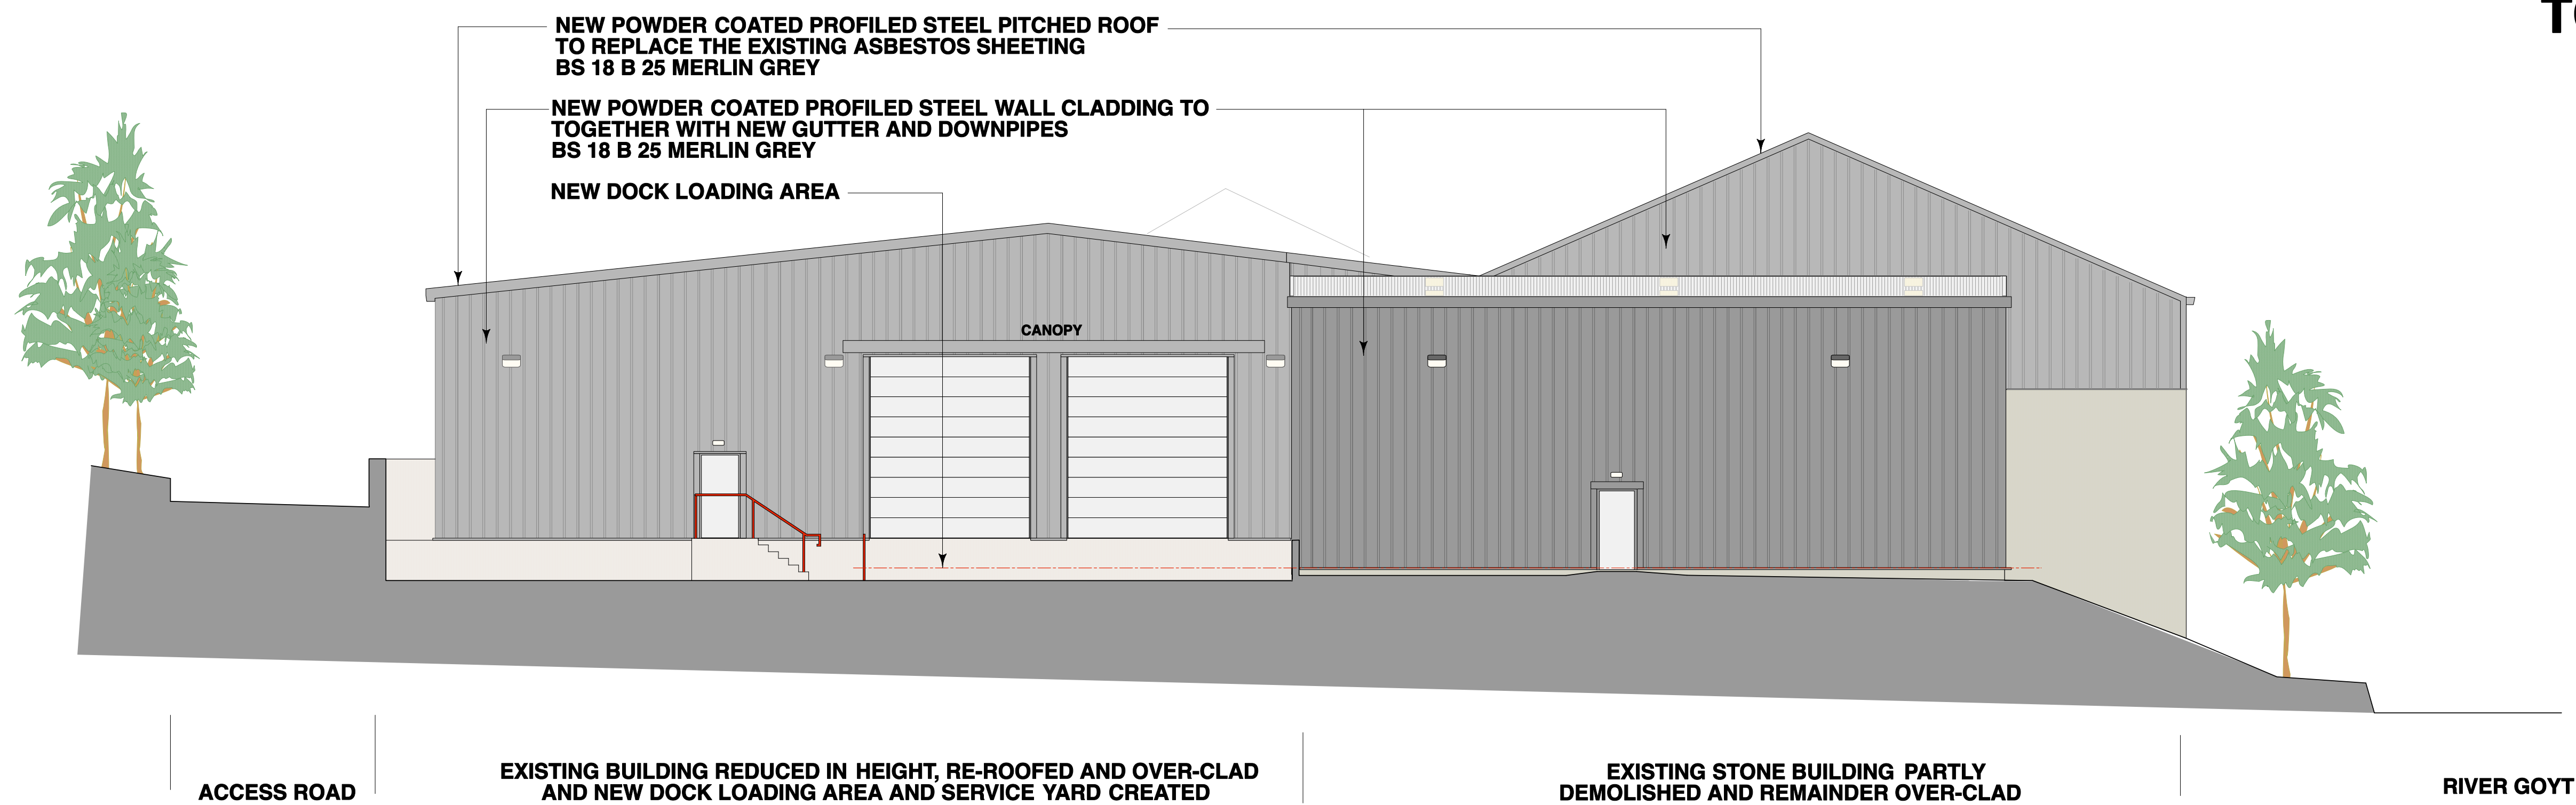

EAST ELEVATION
TO SERVICE AREA

 

PLANNING DRAWING

REVISION	DATE	NOTES	CHK
Client			
SWIZZELS MATLOW LTD			
Project			
ALTERATIONS TO GROVE MILL, NEW MILLS			
Drawing Title			
PROPOSED ELEVATIONS EAST END			
Drawn	Checked	Paper Size	Scale
RE	PKR	A0	1:100
Date		Date	
15234		9/11/15	
Project No.		Drawing No.	
15234		P107	
		Revision	

CORSTORPHINE
+ WRIGHT
ARCHITECTS

Warwick
London
Birmingham
Manchester
Newcastle

The Stables • Paradise Wharf • Ducie Street • Manchester • M1 2JN
t 0161 272 8100 • w www.corstorphine-wright.com

