



HIGH PEAK BOROUGH COUNCIL
POST ROOM
REC'D 6 JAN 2016

GROUND FLOOR PLAN

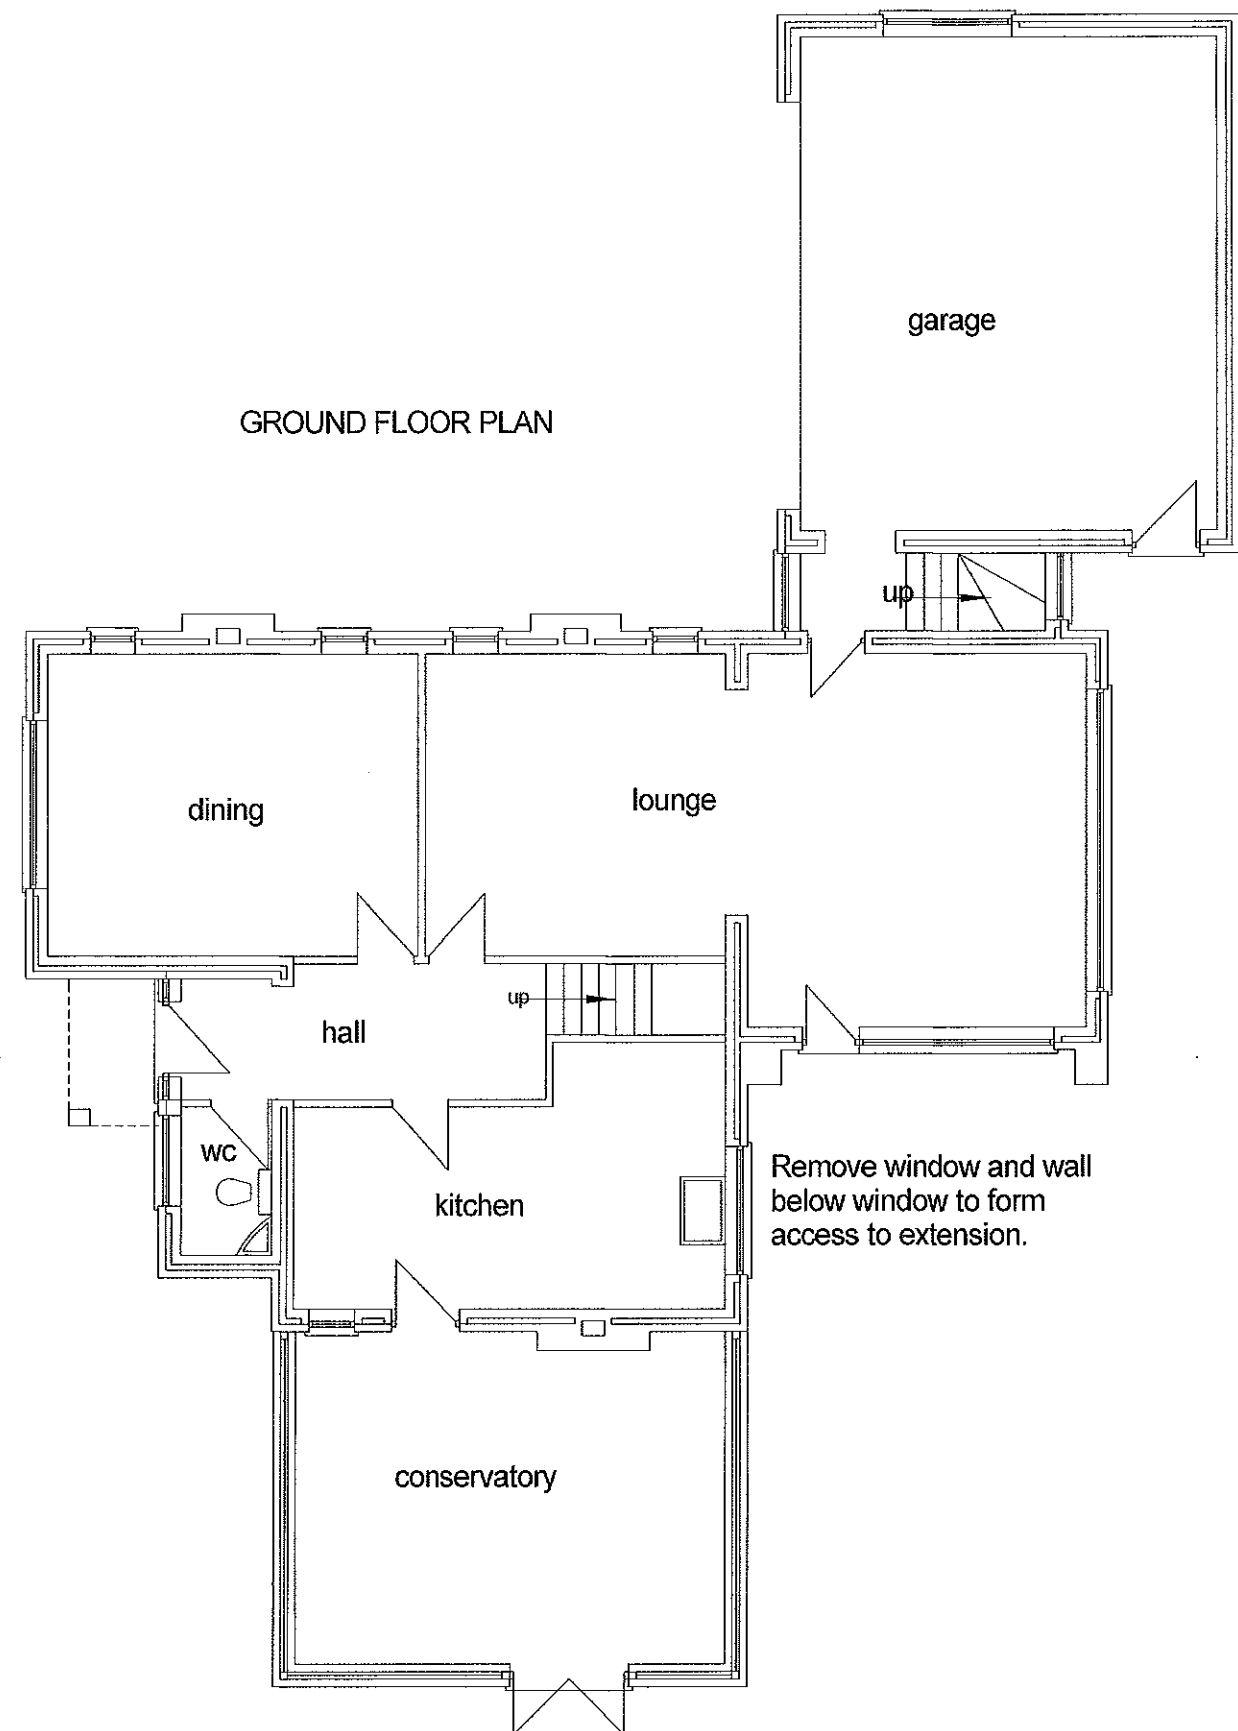

FIRST FLOOR PLAN

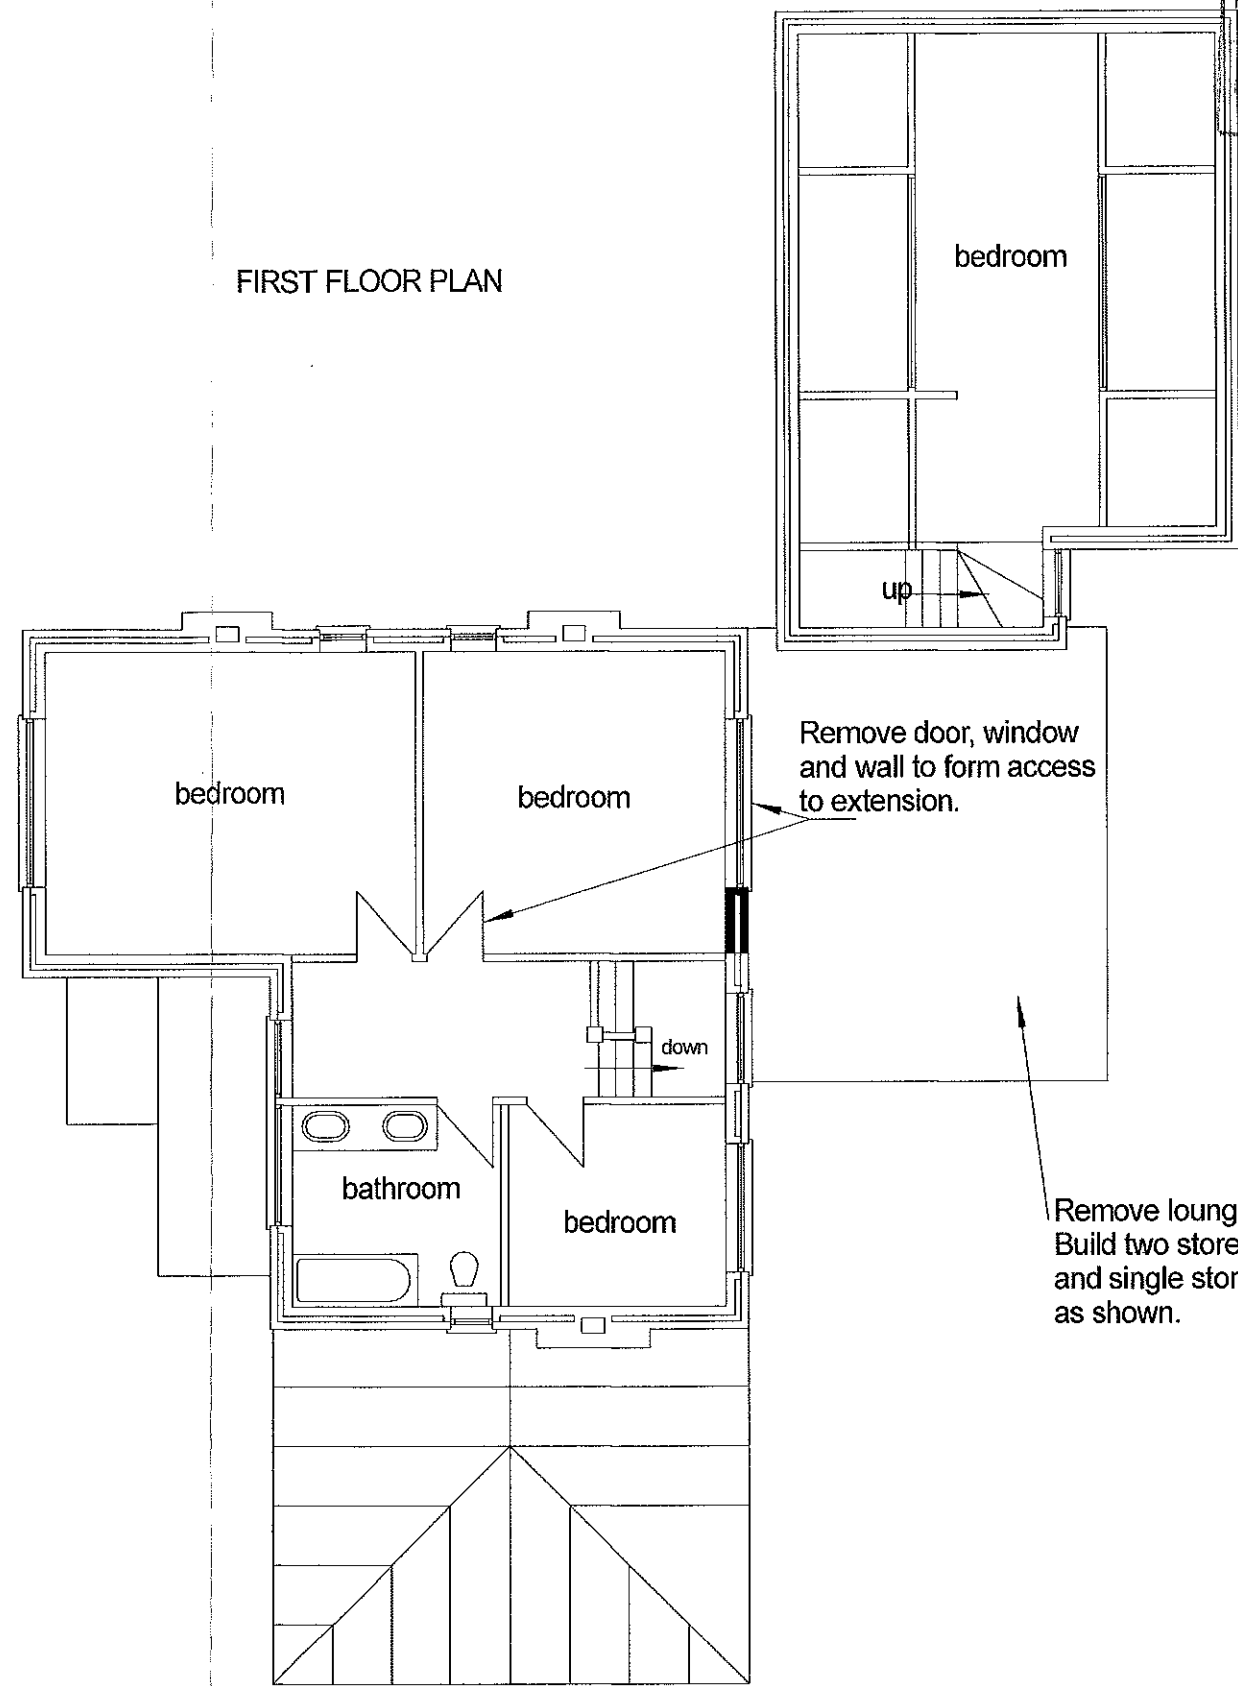

			PROPOSED EXTENSION AT WOODVALE, GADLEY LANE, BUXTON, FOR MR T LYNCH - PRESENT GROUND & FIRST FLOOR PLANS	Trevor Gilman Design 7, Athelstane Terrace, 7, Manchester Road, Buxton, Derbyshire SK17 6SE 07773 381824 gilmantrevor@gmail.com	 Scale 1/100 Drg No LYNCH 001	26.11.15
Rev	Details	Date				Rev